


PROPOSED GROUND FLOOR PLANS
1 : 50

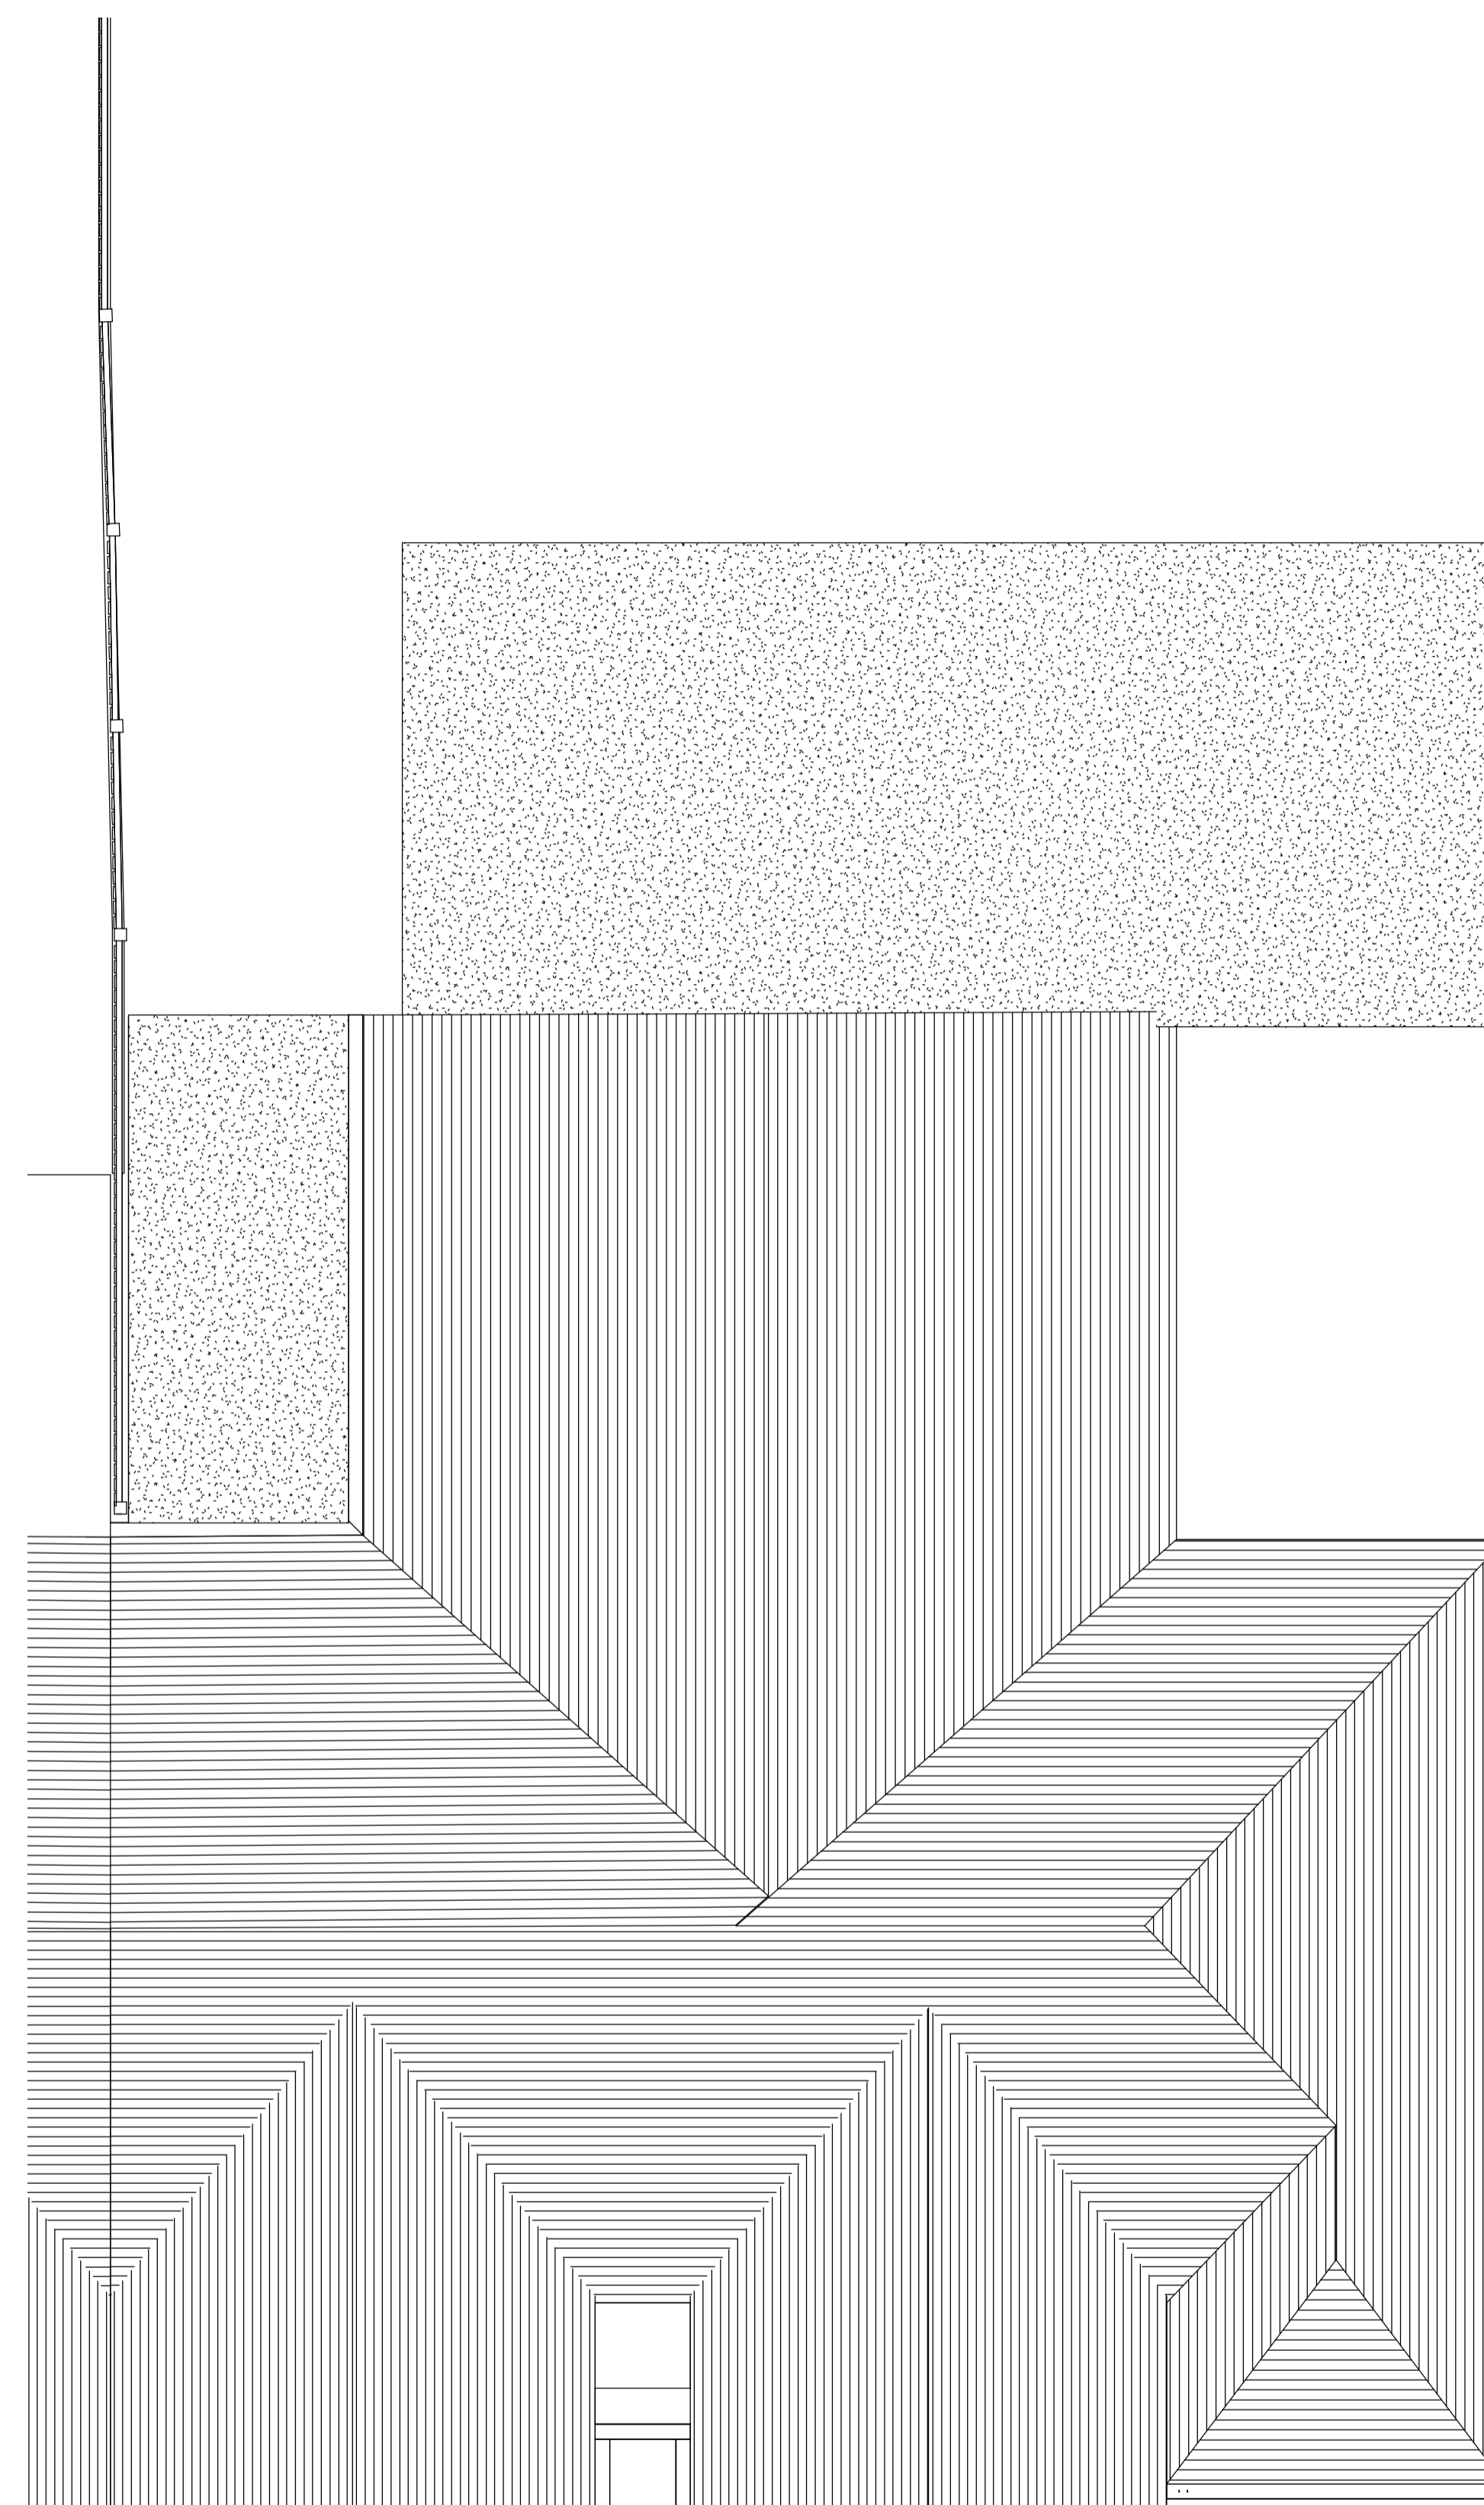

PROPOSED ROOF PLAN
1 : 50

00	17/11/2020	ISSUED FOR APPROVAL
REVISION	DATE	DESCRIPTION

PLANNING

Unit 6, Westpoint Place
Kings Road
Canvey, Essex
SS8 0SE

TEL: 01702 667436
WEB: WWW.SEVENTWOSEVEN.CO.UK

CLIENT
MR LONDON

DRAWING TITLE
PROPOSED PLANS

SITE ADDRESS
19 CENTRAL AVENUE
CORRINGHAM
ESSEX
SS17 7PH

DRAWING NO	REVISION		
STS-1432-200	00		
DRWN BY	CHKED BY	SCALE	PROJECT STATUS
ARF	SSM	1 : 50 @ A1	PLANNING