




PROPOSED FRONT ELEVATION  
1 : 50



PROPOSED REAR ELEVATION  
1 : 50

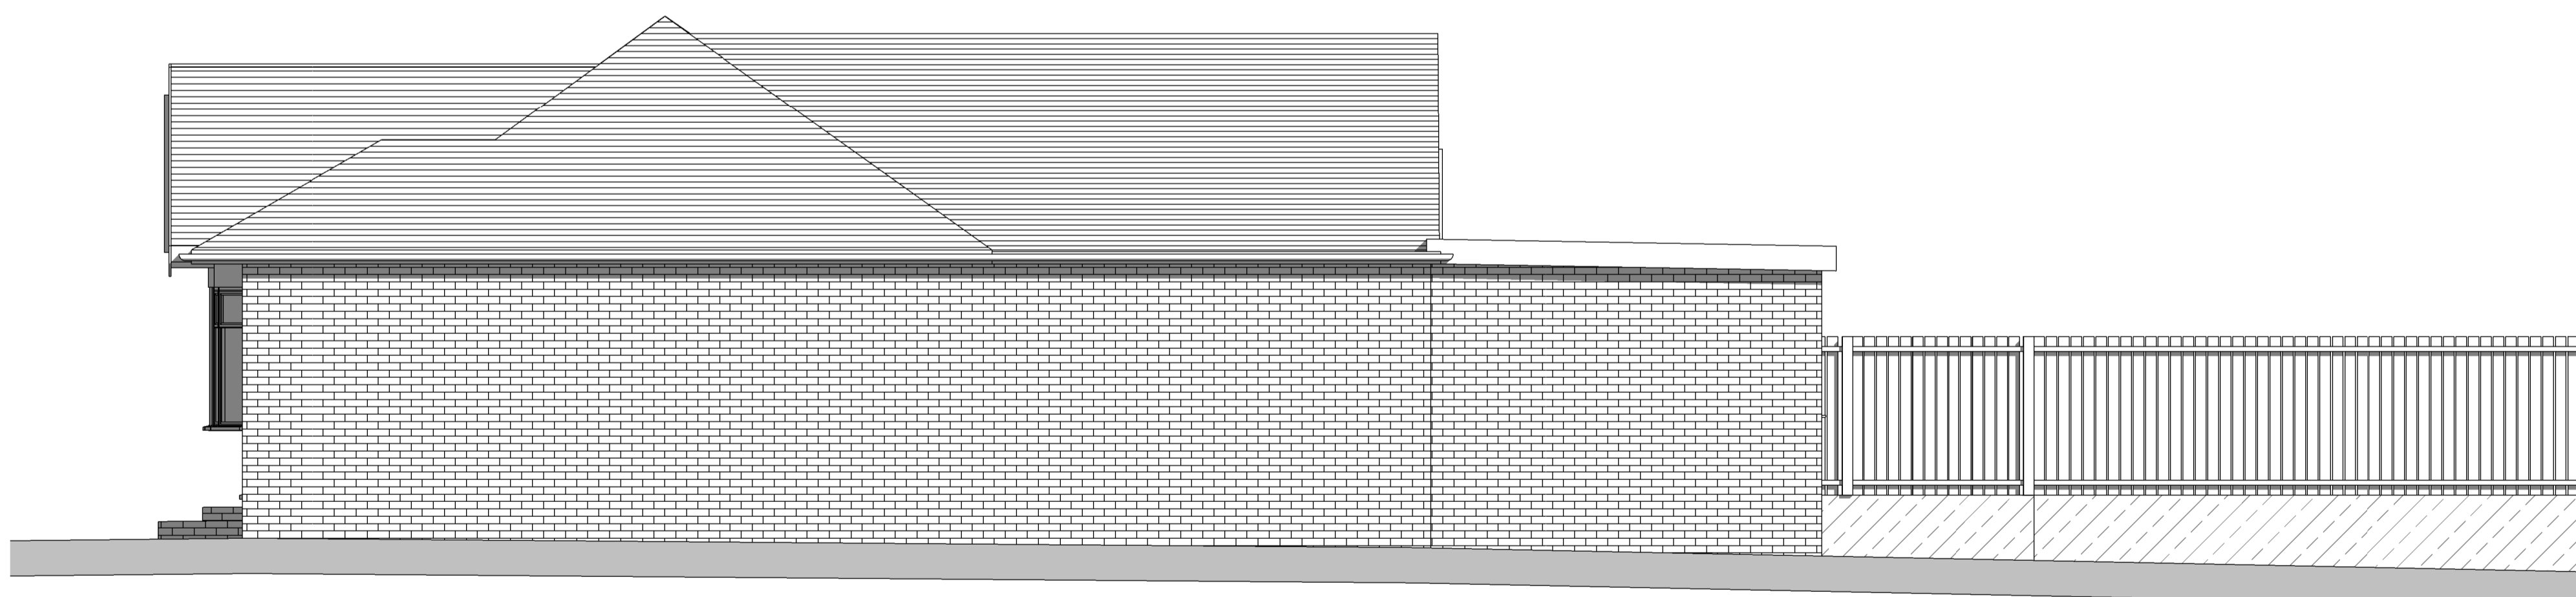

PROPOSED SIDE ELEVATION  
1 : 50

| 00       | 17/11/2020 | ISSUED FOR APPROVAL |
|----------|------------|---------------------|
| REVISION | DATE       | DESCRIPTION         |

**PLANNING**



Unit 6, Westpoint Place  
Kings Road  
Canvey, Essex  
SS8 0SE

TEL: 01702 667436  
WEB: WWW.SEVENTWOSEVEN.CO.UK

CLIENT  
MR LONDON

DRAWING TITLE  
PROPOSED ELEVATIONS

SITE ADDRESS  
19 CENTRAL AVENUE  
CORRINGHAM  
ESSEX  
SS17 7PH

| DRAWING NO   | REVISION |             |              |
|--------------|----------|-------------|--------------|
| STS-1432-201 | 00       |             |              |
| DRWN BY      | CHKED BY | SCALE       | PROJECT STAU |
| ARF          | SSM      | 1 : 50 @ A1 | PLANNING     |