


EXISTING GROUND FLOOR PLANS 1 : 50



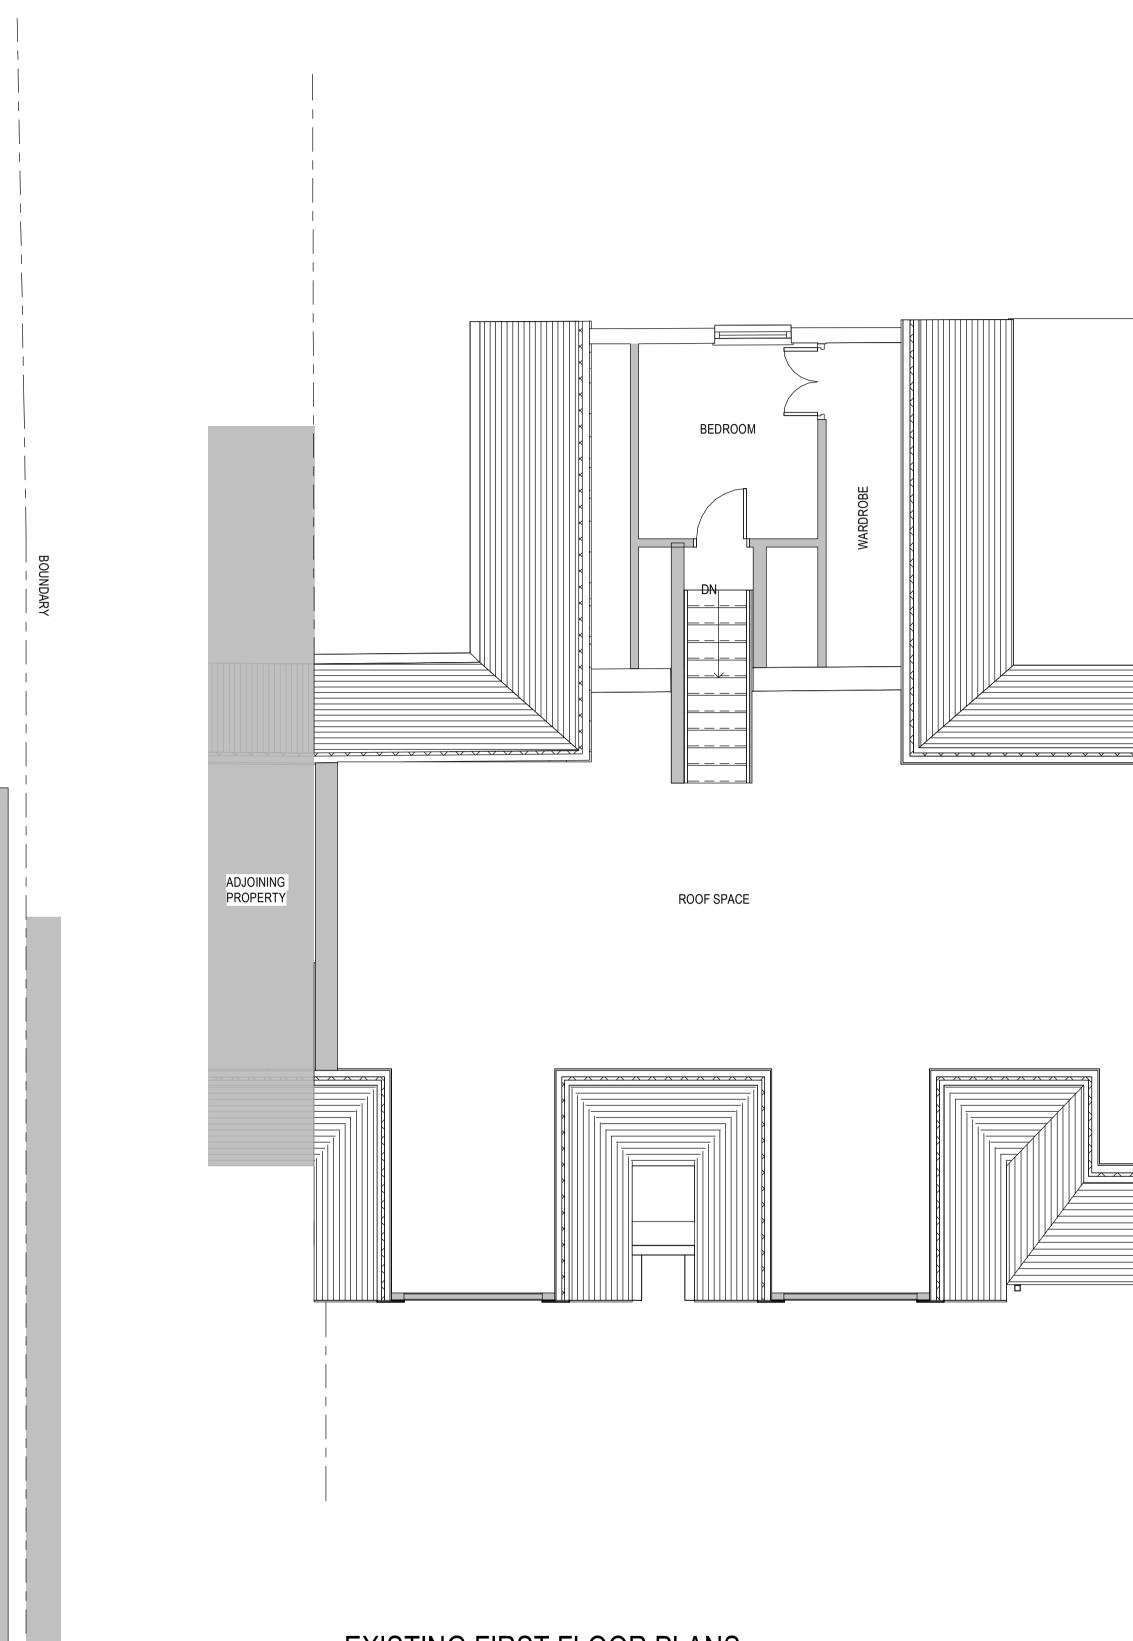

00 17/11/2020 ISSUED FOR APPROVAL REVISION DATE DESCRIPTION

PLANNING



Unit 6, Westpoint Place Kings Road Canvey, Essex SS8 0SE

TEL: 01702 667436 WEB: WWW.SEVENTWOSEVEN.CO.UK

CLIENT MR LONDON

DRAWING TITLE

EXISTING PLANS

SITE ADDRESS **19 CENTRAL AVENUE** CORRINGHAM ESSEX SS17 7PH

DRAWING NO REVISION STS-1432-100 00 DRWN BY CHKED BY SCALE PROJECT STAUS ARF SSM 1 : 50 @ A1 PLANNING

This drawing is copyright of Seventwoseven Designs Ltd and shall not be reproduced without written permission from Seventwoseven Designs.

Do not scale from drawing, dimensions to be checked on site. To be read in conjunction with all other drawings and specifications by specialist contractors. All dimensions are to structural elements unless stated otherwise. Any discrepencies betweem drawings are the be reported to Seventwoseven Designs Ltd before commencement of affected work.