




The Contractor is to check all dimensions on site and report any discrepancies to the Contract Administrator. This drawing is to be read in conjunction with all other standard documentation. Dimensions are not to be scaled from this drawing.

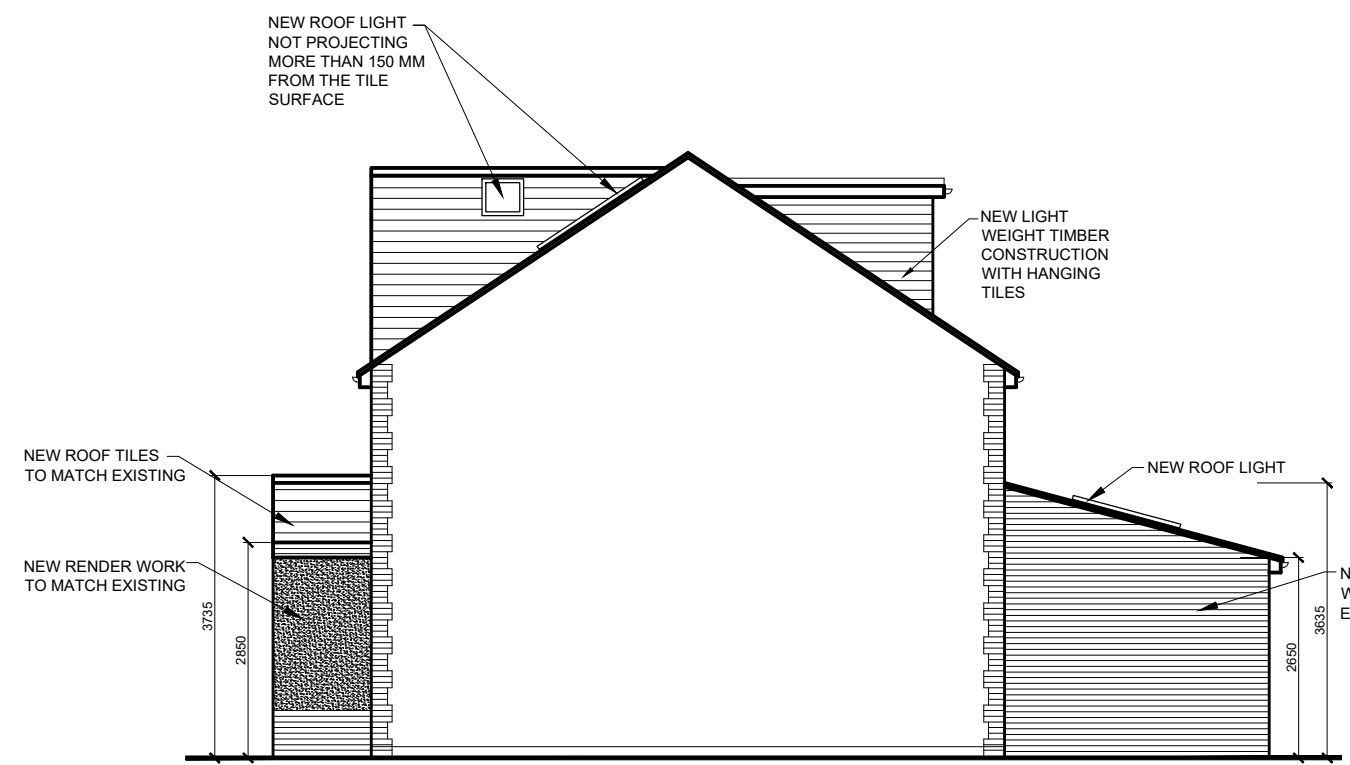

PROPOSED SIDE ELEVATION

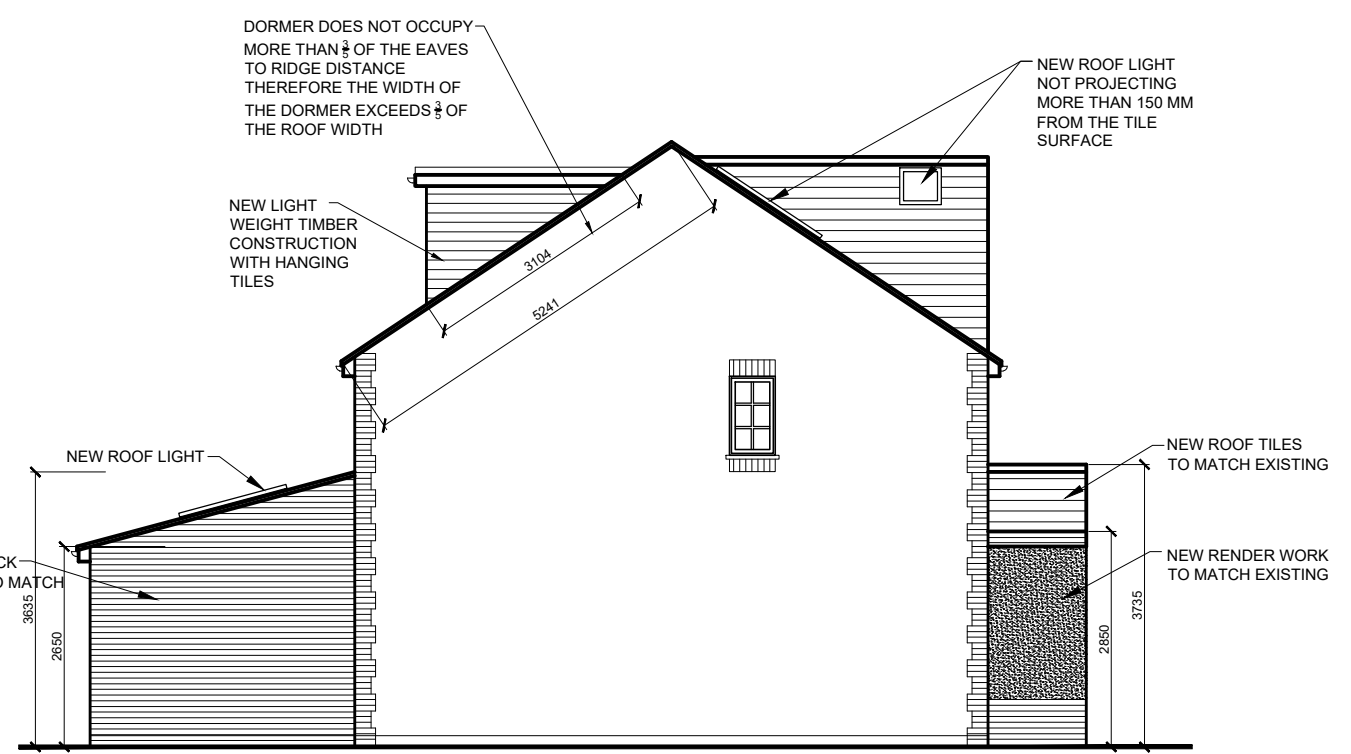


PROPOSED SIDE ELEVATION

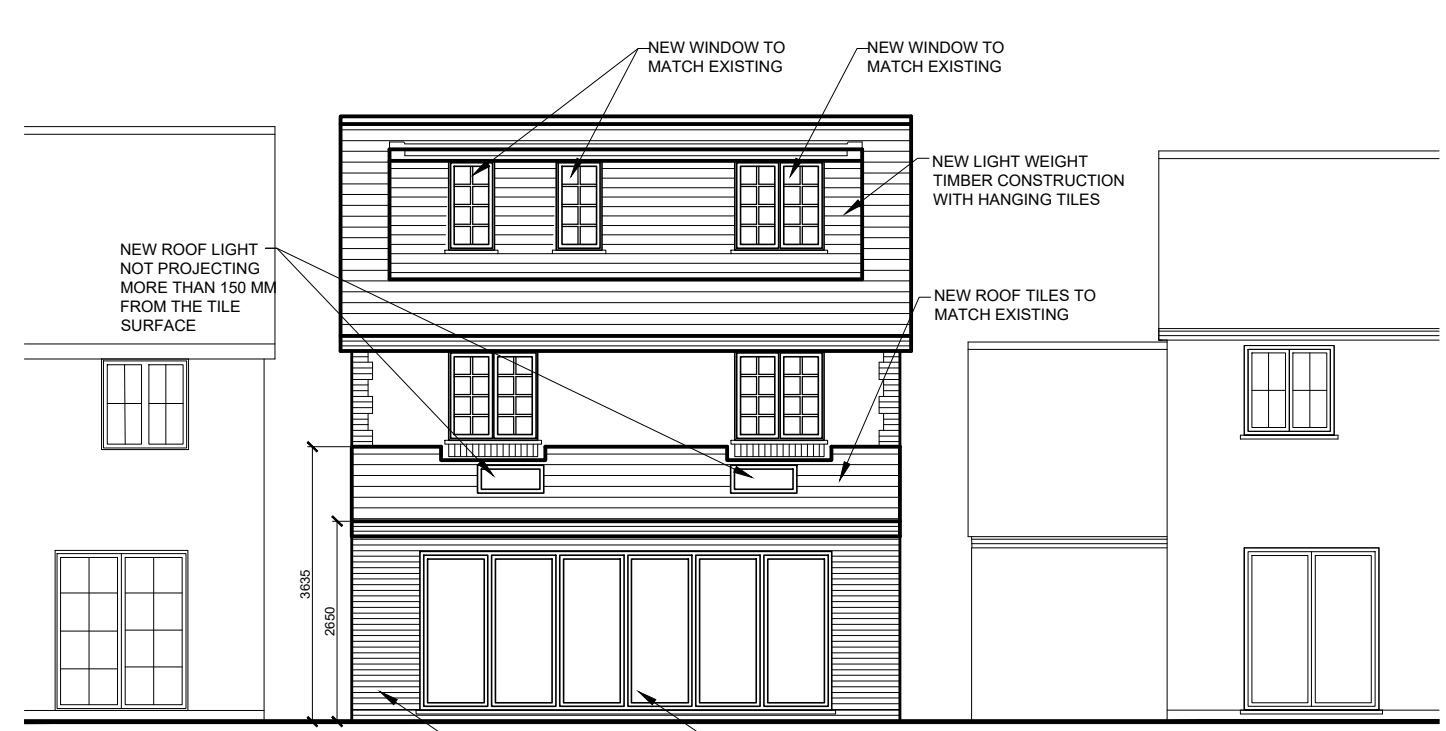

NO.17 PROPOSED REAR ELEVATION

NO.15

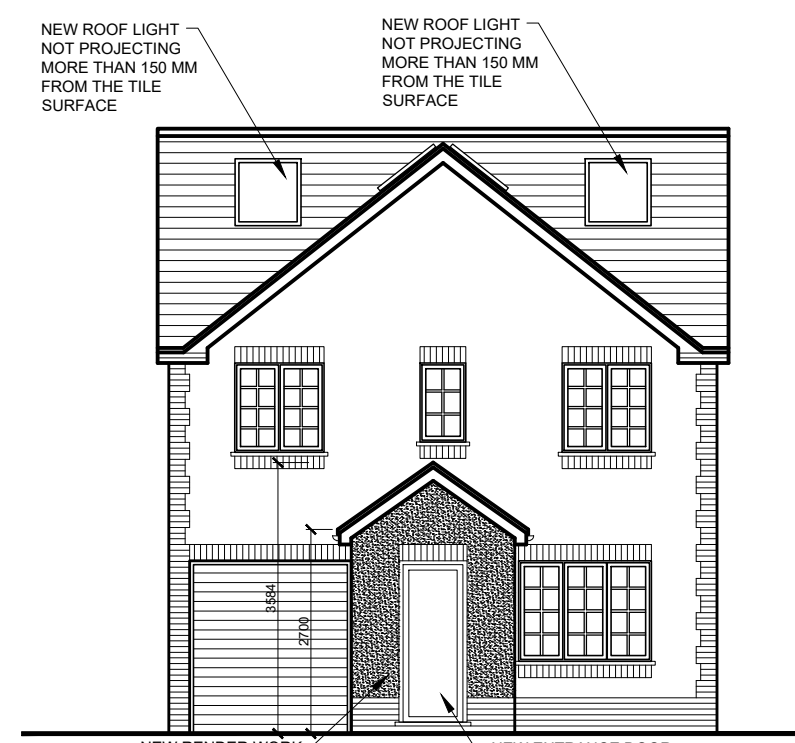

PROPOSED FRONT ELEVATION

rev.	description	date	chkd.
			
10 Wimborne Avenue Chislehurst BR7 6RQ 020 3004 9238 07931 931 035 s.nagpal@dapconsultants.co.uk www.dapconsultants.co.uk			
project : 16 Stafford Close Essex			
drawing title : Proposed Elevations			
drawn: SN	chkd: SS	date:20.01.2021	
status: Planning		scale: 1:100@A3	
proj no: 1553	drg no: 05	rev no: A	