



NOTES:
 The project to which this drawing applies requires Planning and Building Regulations Approvals prior to commencement of any works on site. Works carried out without prior Approvals are at the clients own risk. All dimensions and angles must be checked on site and not scaled from this drawing. The project to which this drawing applies should, if applicable, be undertaken in full compliance with the C.D.M. Regulations 2015, under the control of a client appointed planning supervisor.

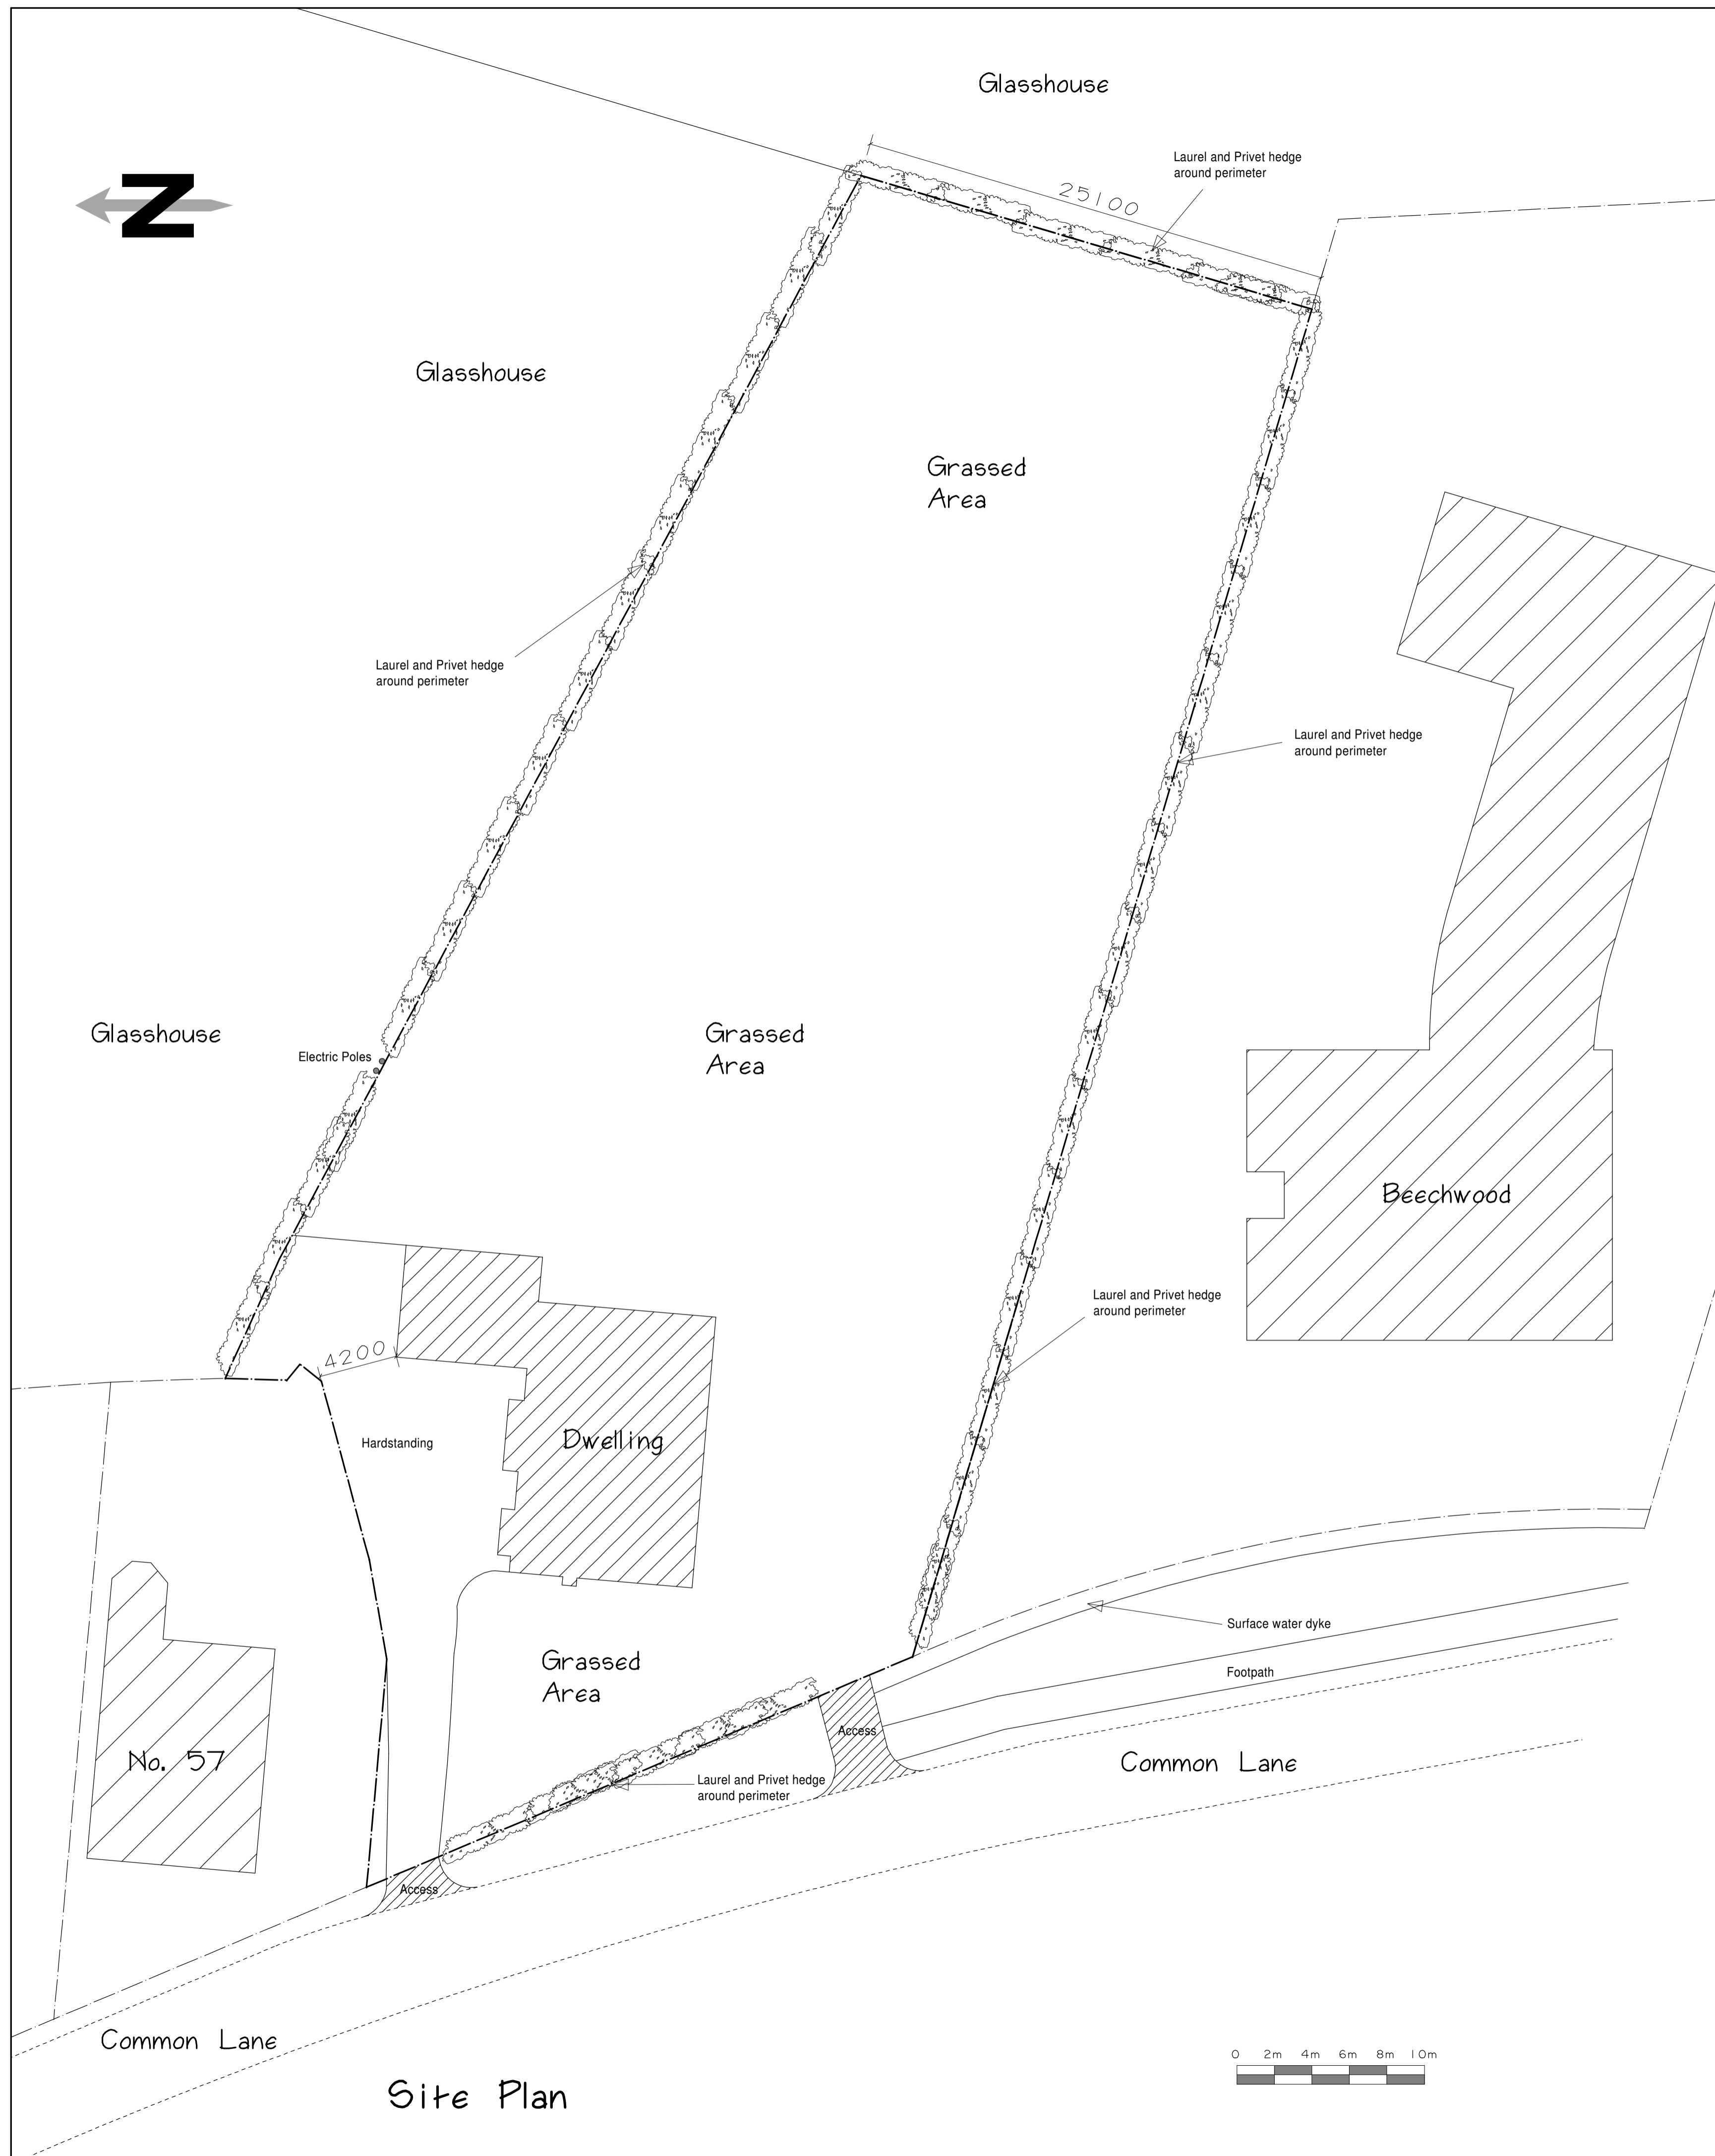

Site Plan

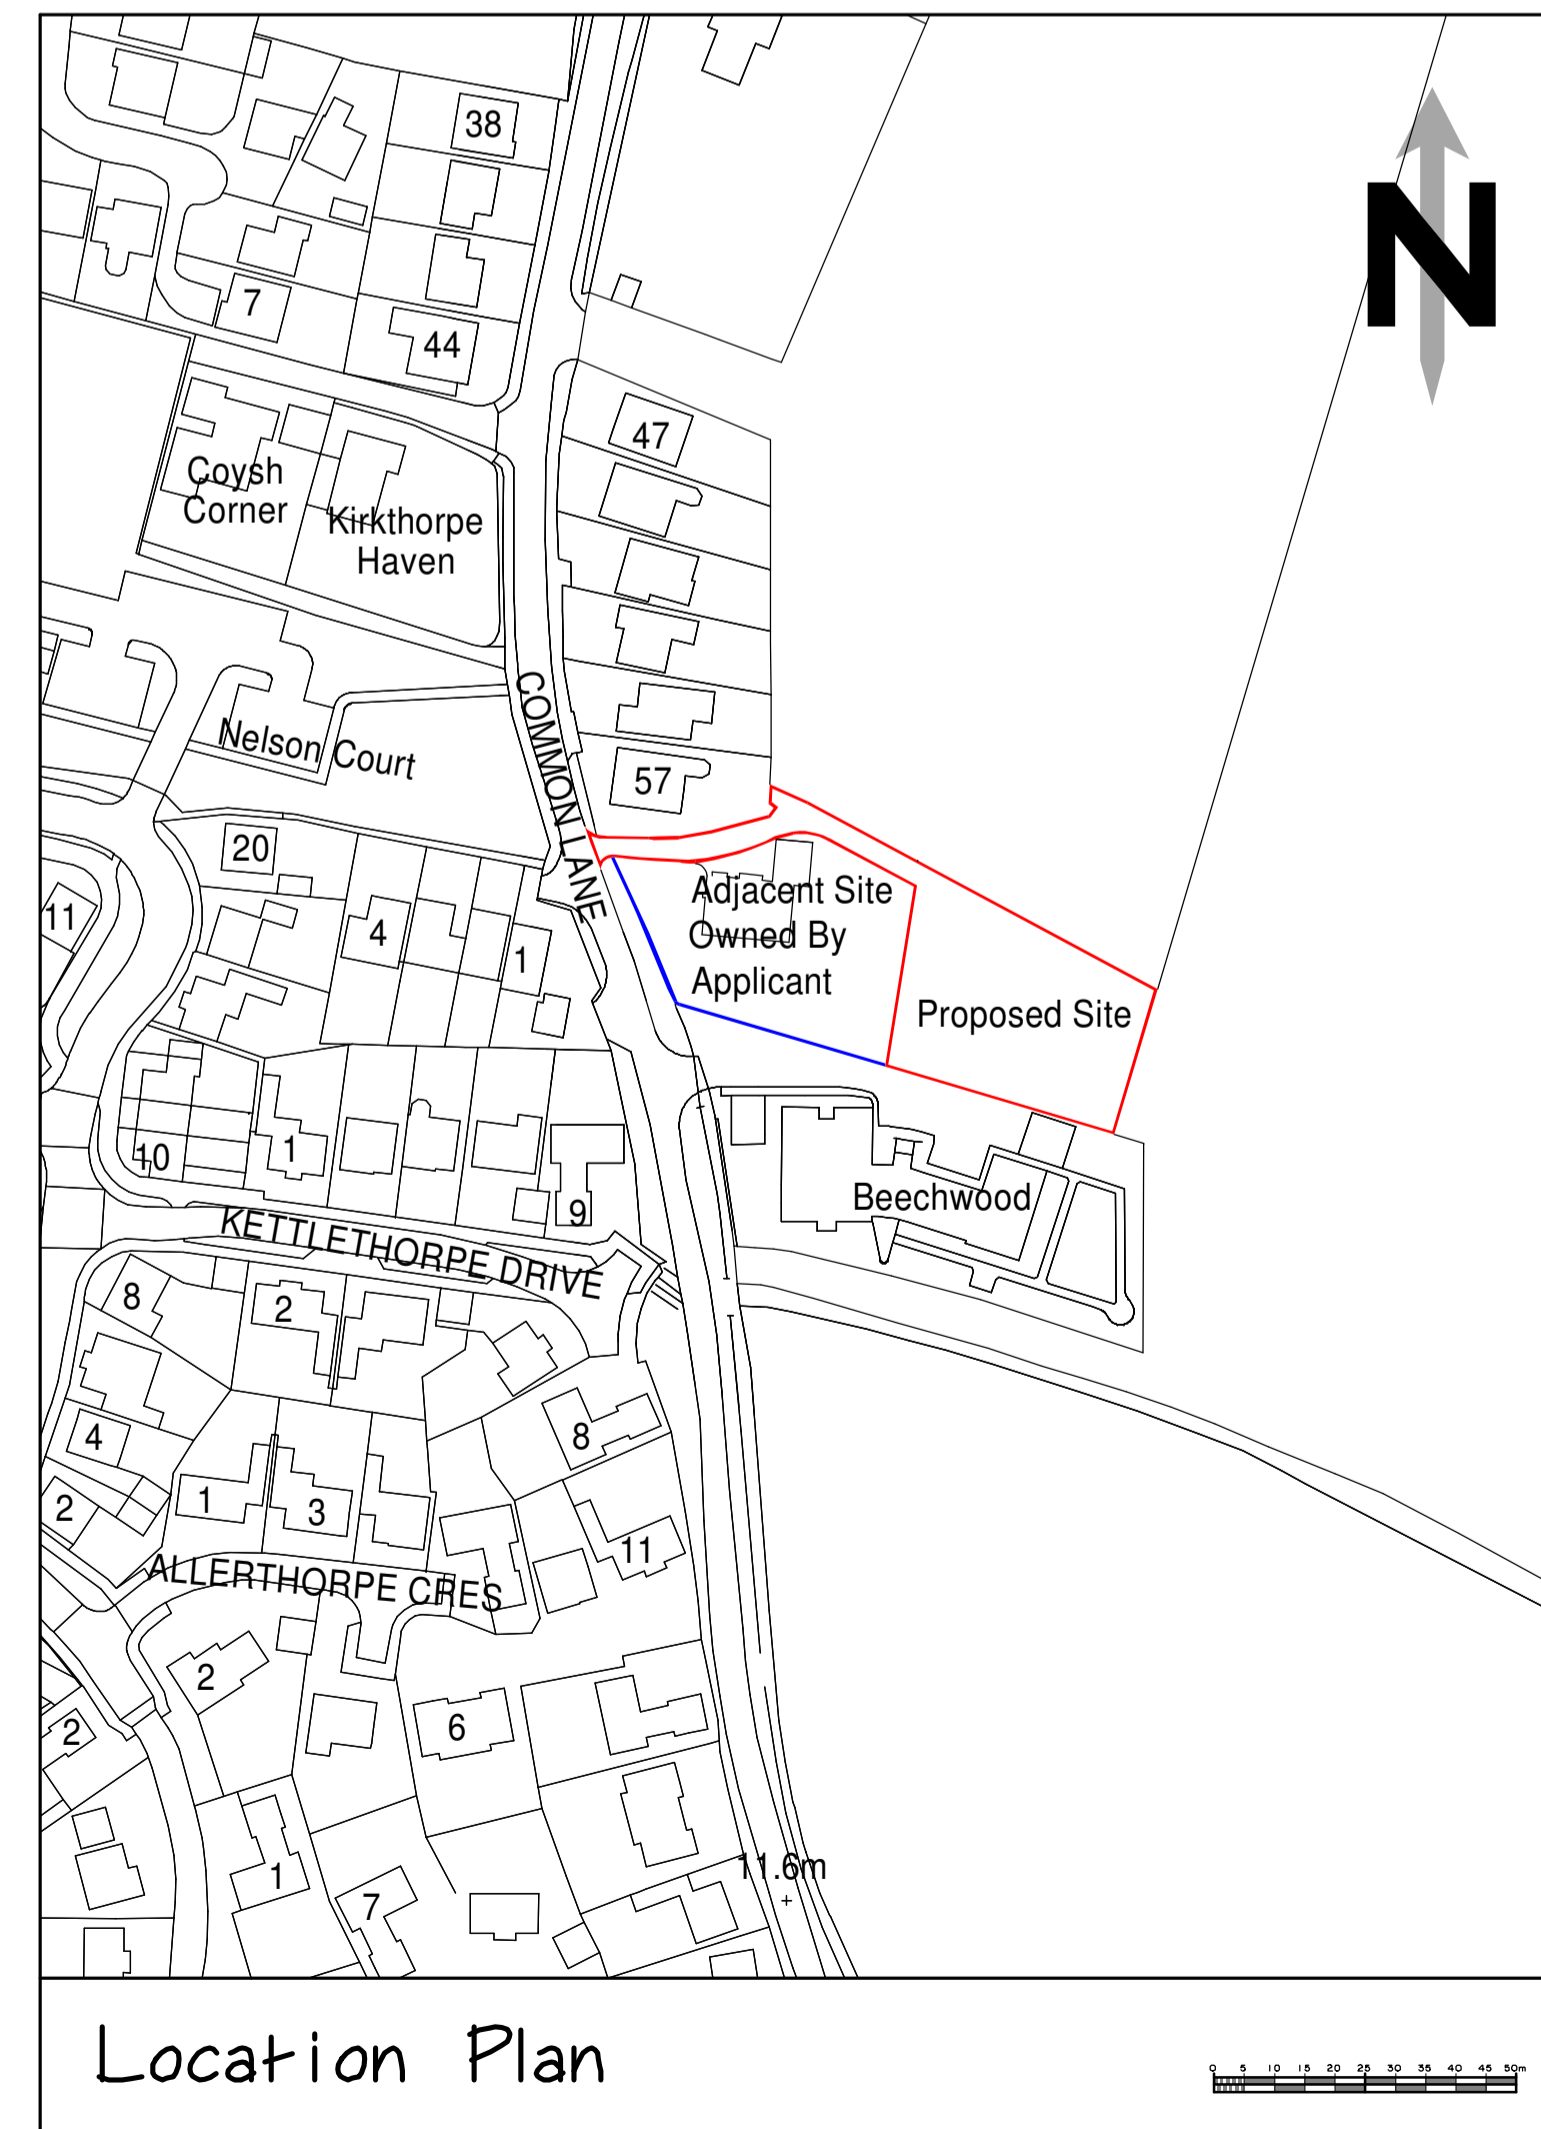

Location Plan

Client
Mr. & Mrs. Moore

Job Title
 Existing Site
 Land North Of
 59 Common Lane
 Welton

Howdenshire Limited

32, Stockbridge Park, Elloughton, Brough, HU15 1JQ.
 Tel. 01482 225841 Fax. 01482 225485 Mobile 07803942587
 E-mail: blackers@blackers.karoo.co.uk

Date	14/11/20	Drg. No.	
Drawn	DGW		3868/E1
Scale	1:200 @ A1		