

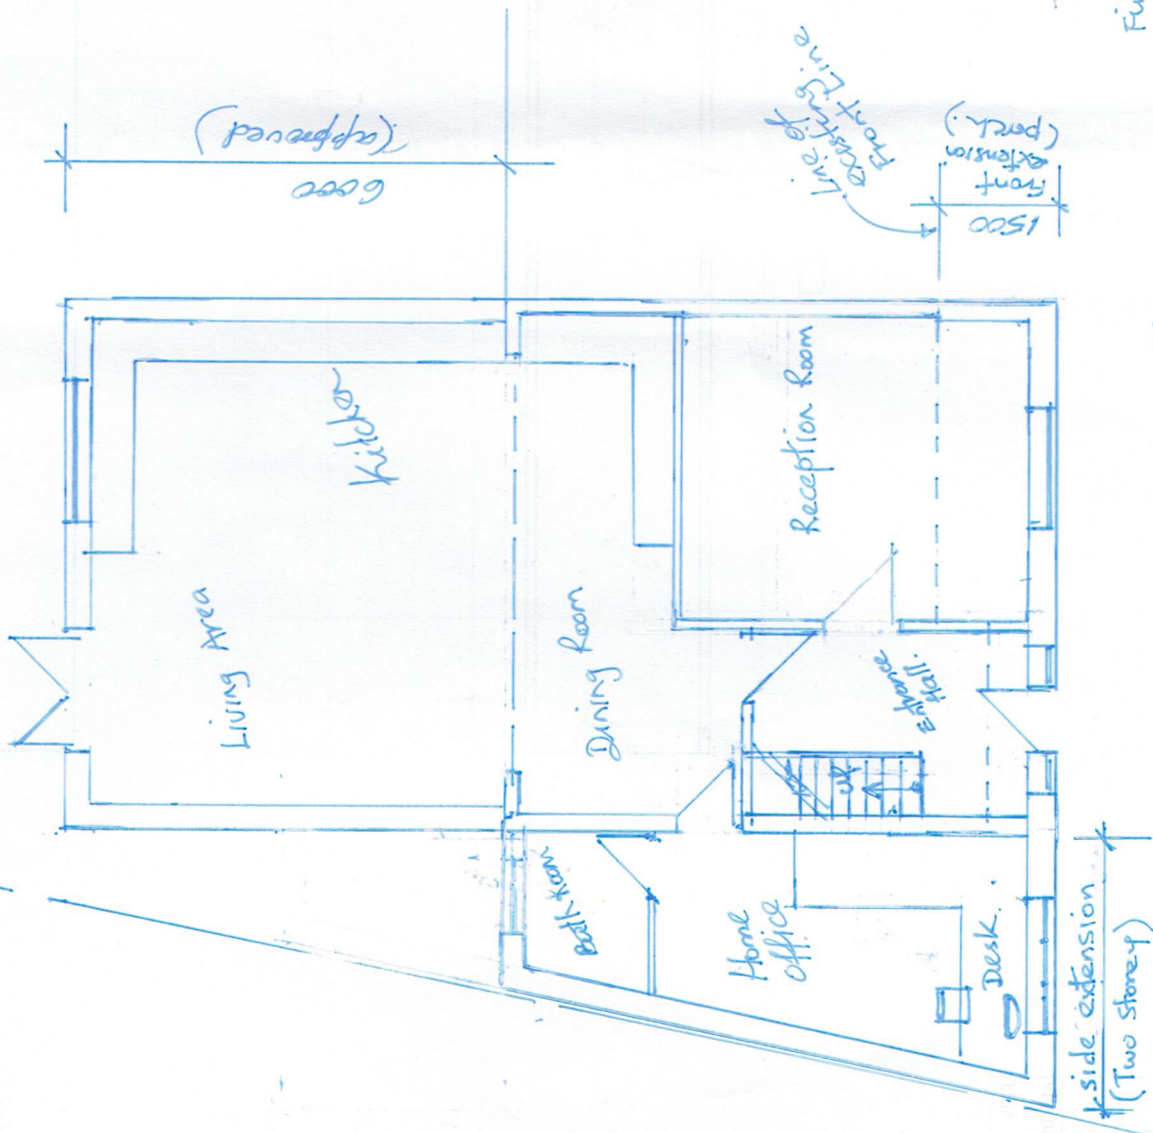


Notes:

1. All finish to match existing
2. windows and doors to be double glazed (K glass) white in colour.
3. Electrical lights to be Low Energy type.

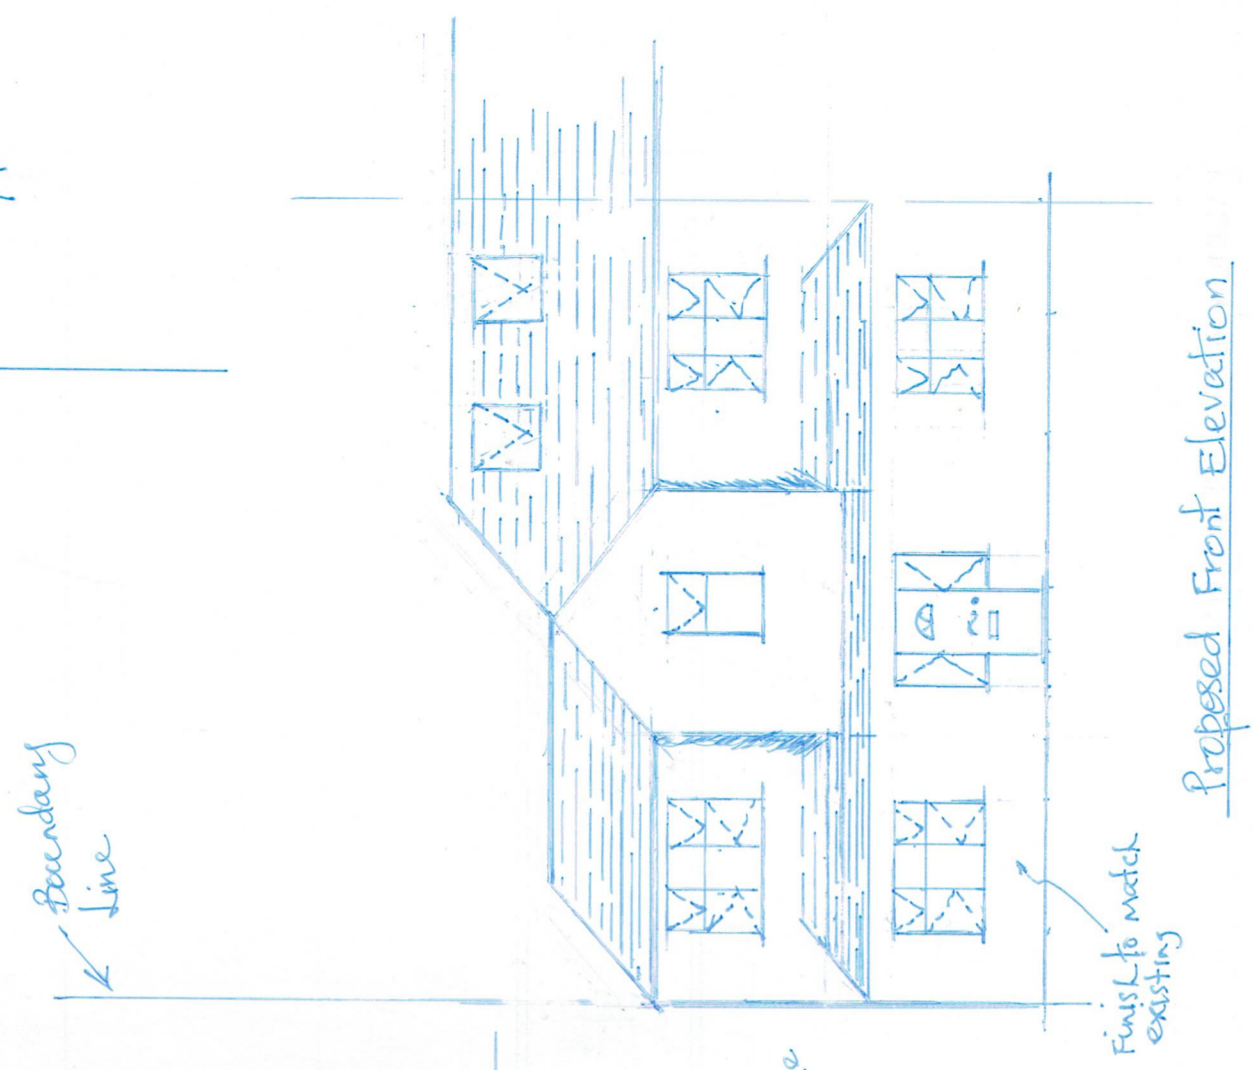

Proposed Ground floor Plan

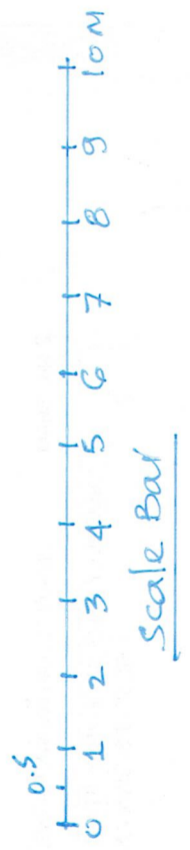

Proposed Front Elevation

Project :- Front, Side, Rear Extension and Loft conversion with Rear dormer and 2 Velux windows to the front roof slope.
 Address :- G.B. Bouldish Farm Road Ascot SL5 9EL
 Date :- June 2020 Scale :- 1:100
 Dwg No :- MW/68/BFR/01

Note:-

- 1. All finish to match existing
- 2. Dormer check and Brick wall to be Tile hunged

Project :- Front, side, Rear Extension and Left Conversion with Rear dormer, and 2 Velux windows to front roof Slope.

Address :-
68 Bouldish farm Road
Asect SL5 9EL


Date :- June 2020

Scale :- 1:100


Drawing Number
MM 68/BFR/02





Boundary
Line

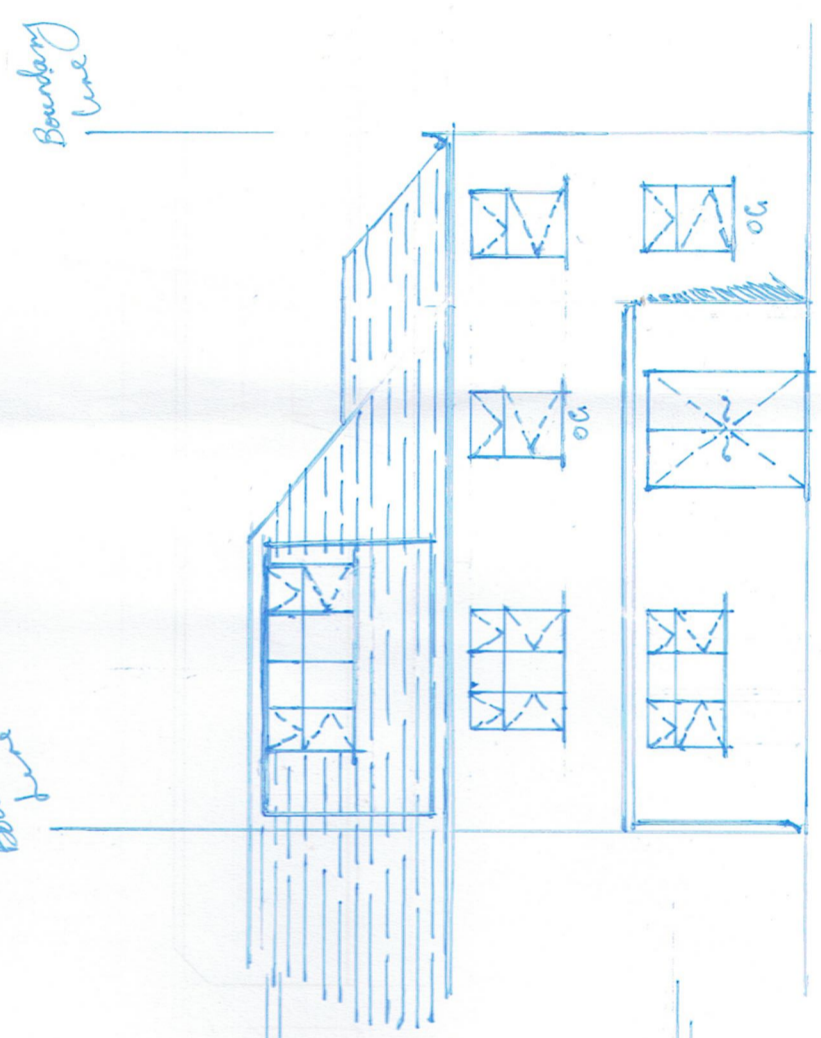


Proposed Rear Elevation

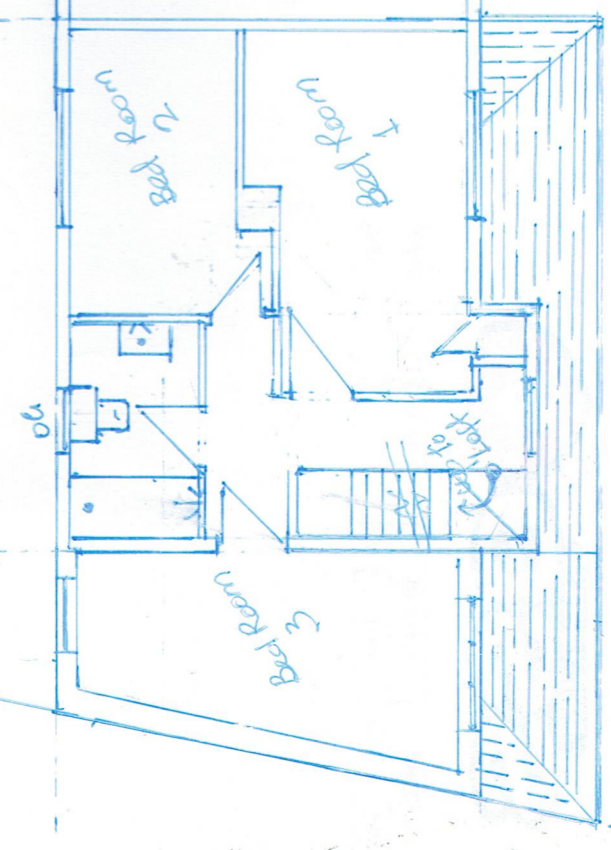

Proposed First Floor plan

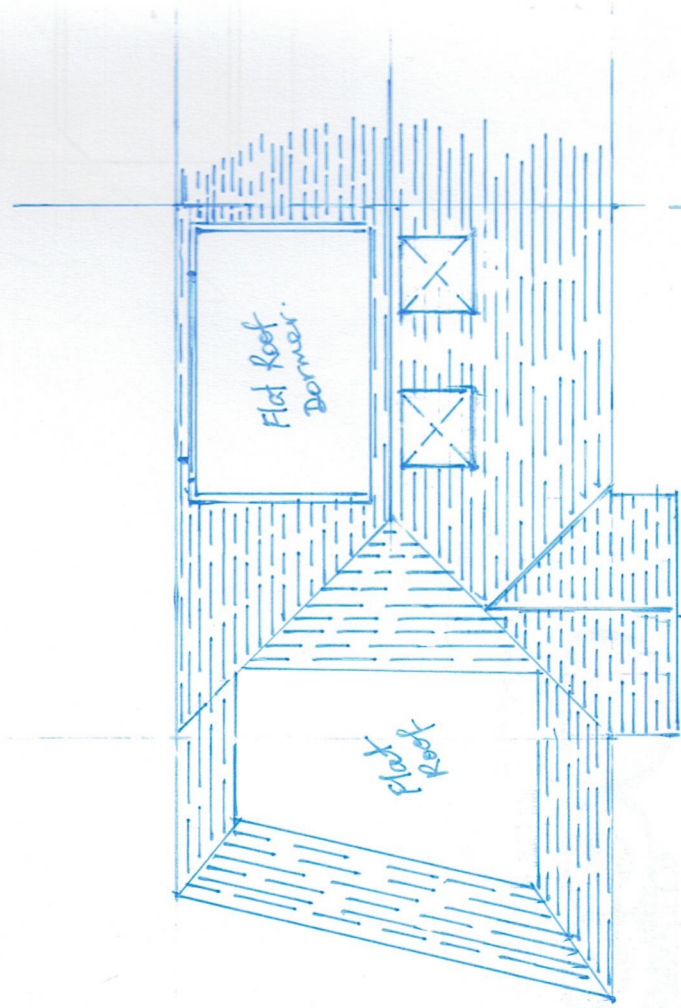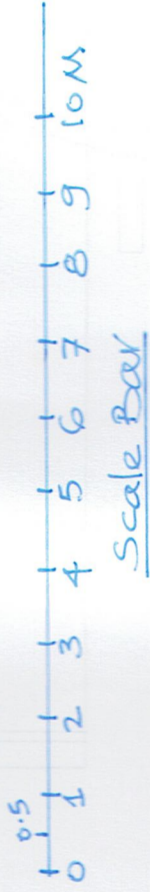

Proposed Roof Plan

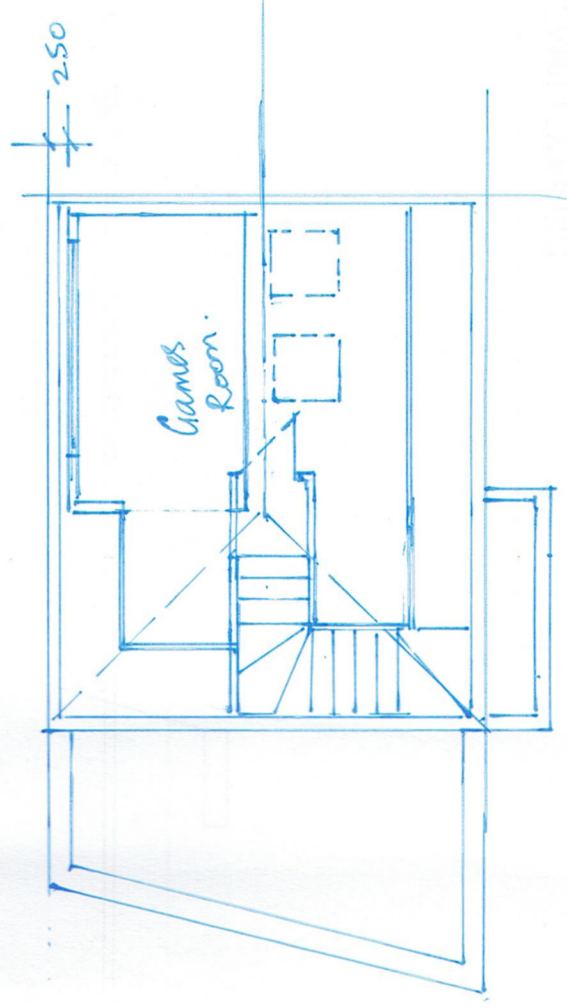

Proposed Loft Floor plan

Project: - Front, side, Rear Extension and Left Conversion with Rear dormer and 2 Velux windows to the front Roof slope.

Address: -
68 Bouldish Farm Road
Ascot SL5 9EL

Date: - June 2020

Scale: - 1:100

Drawing Number
MM/68/BFR/03

Notes:

1. All material finish externally to match existing
2. Roof Tiles to match existing
3. All windows & Doors externally to be double glazed white in colour.
4. All electrical bulbs to be Energy Saving Type.



Project: - Front, side, rear extension and left conversion with Rear Porch
2 Velux window to front Roof Slope

Address: -
68 Bouldish Farm Road
Ascot SL5 9EL


Date: - June 2020

Scale: - 1:100

Drawing Number: -
MM/68/BFR/04

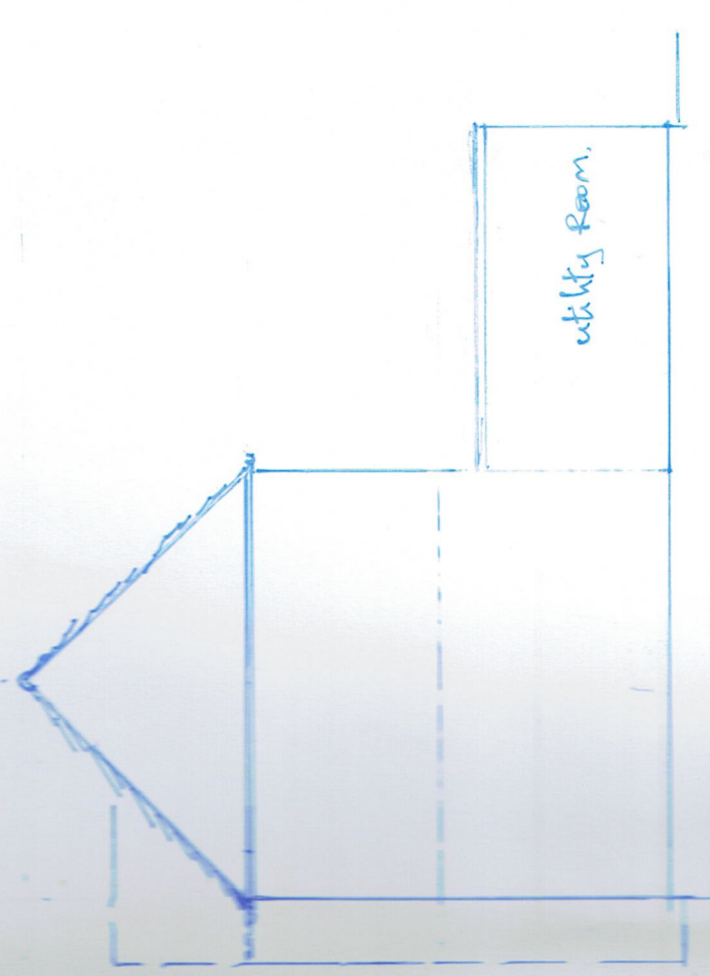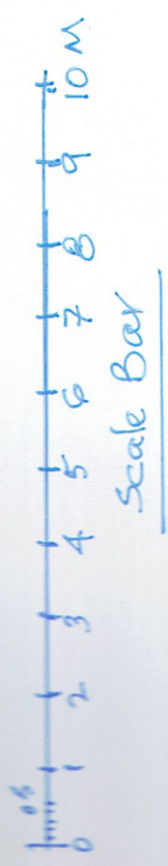


Existing side Elevation
Looking from

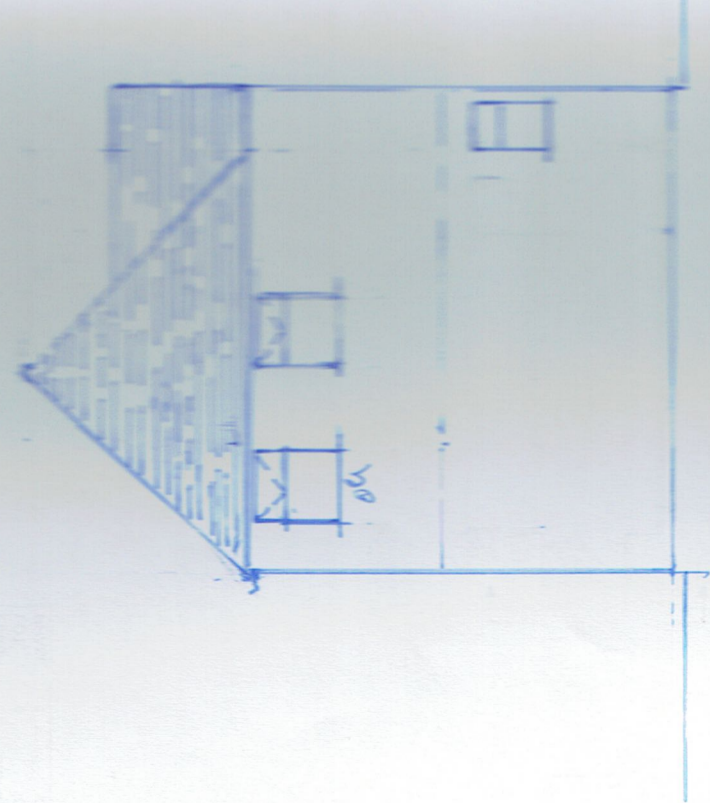


Proposed side Elevation
Looking from

Tile Hanged.

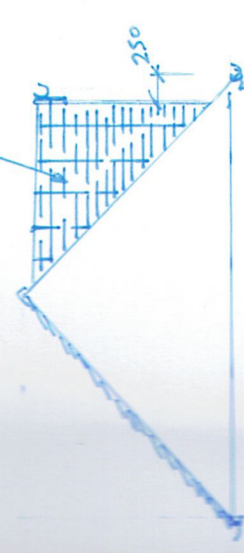

Tile Hanged.
Porch Deck.

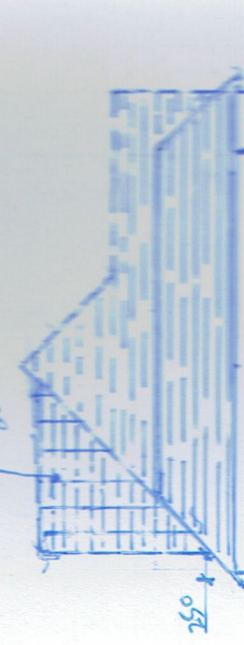

Proposed side Elevation
Looking from

Proposed side Elevation
Looking from

Notes

All finish materials to match existing.


Project:- Front, side, Rear Extension and left Conversion with Rear Dormer with 2 Velux windows to front roof slope

Address:- 68, Bouldish Farm Road Ascot SL5 9EL


Date: June 2020

Scale: 1:100


Drawing Number:- MM/68/BFR/05

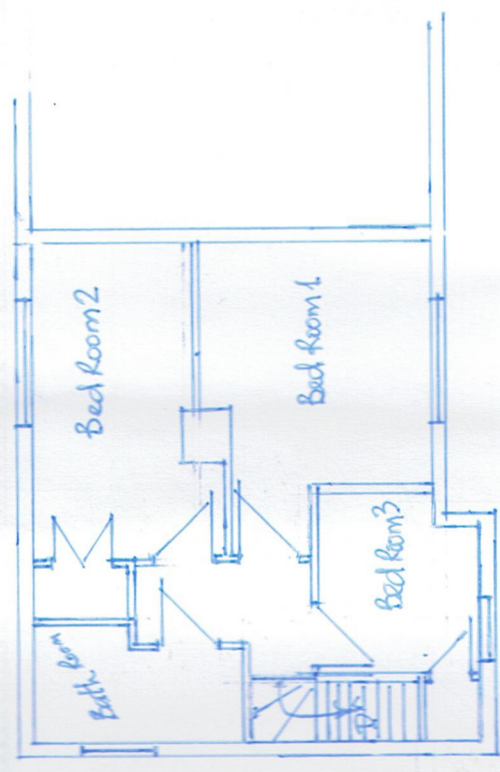

Existing First Floor Plan.

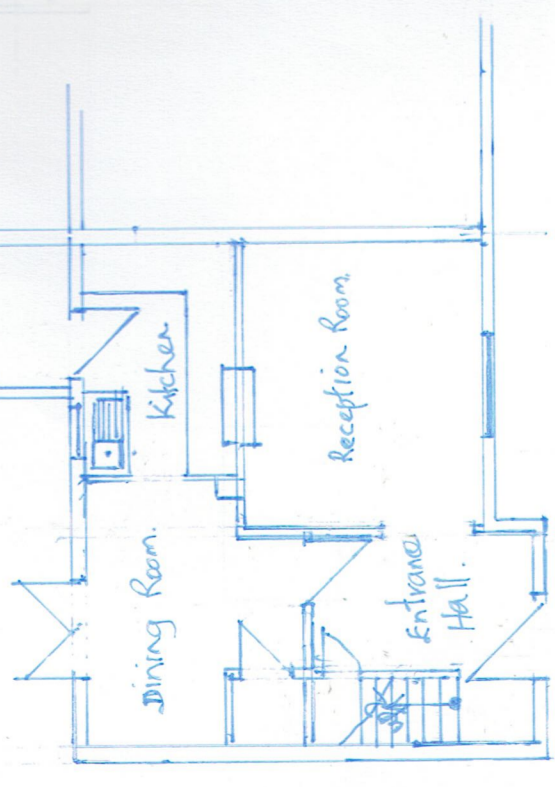


Existing Ground Floor Plan

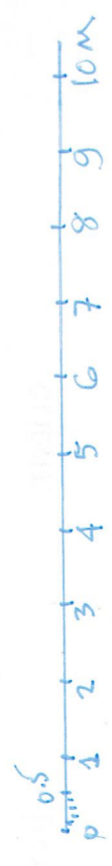

Scale bar

Notes:-


All Material to match Existing

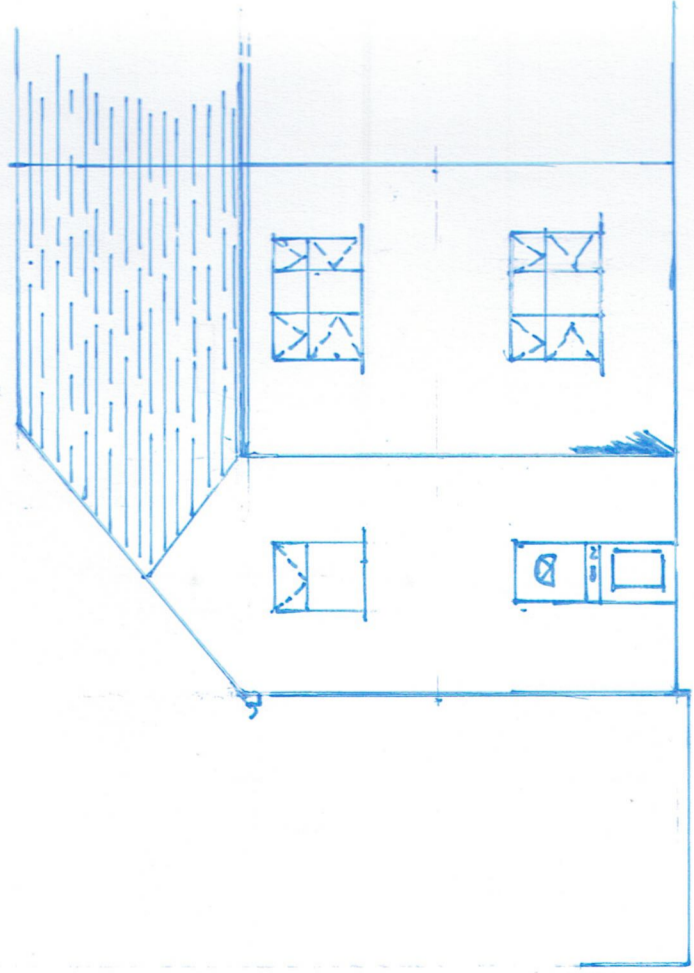

Existing Front Elevation



Scale Bar

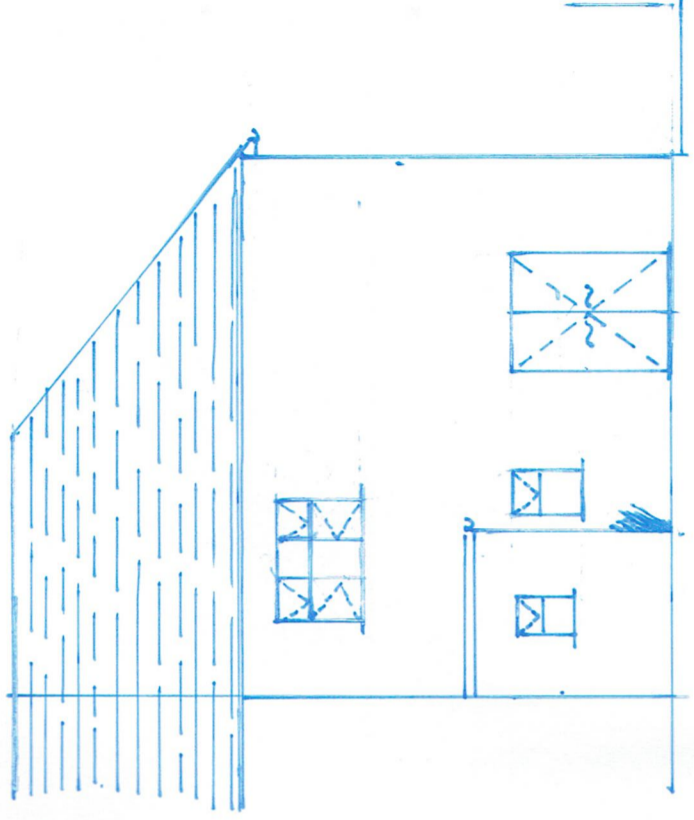

Existing Rear Elevation

Project:- Front, Side, Rear Extension and Left Conversion with Rear Dormer, 2 Velux window to front Roof slope.

Address:-
68 Bouldish Farm Road
Ascot SL5 9EL

Date:- June 2020

Scale:- 1:100

Drawing Number:-
MM/68/BFR/06