


# Proposed Site Plan

SCALE @ A1: 1:100  
SCALE @ A3: 1:200

A1  
A3

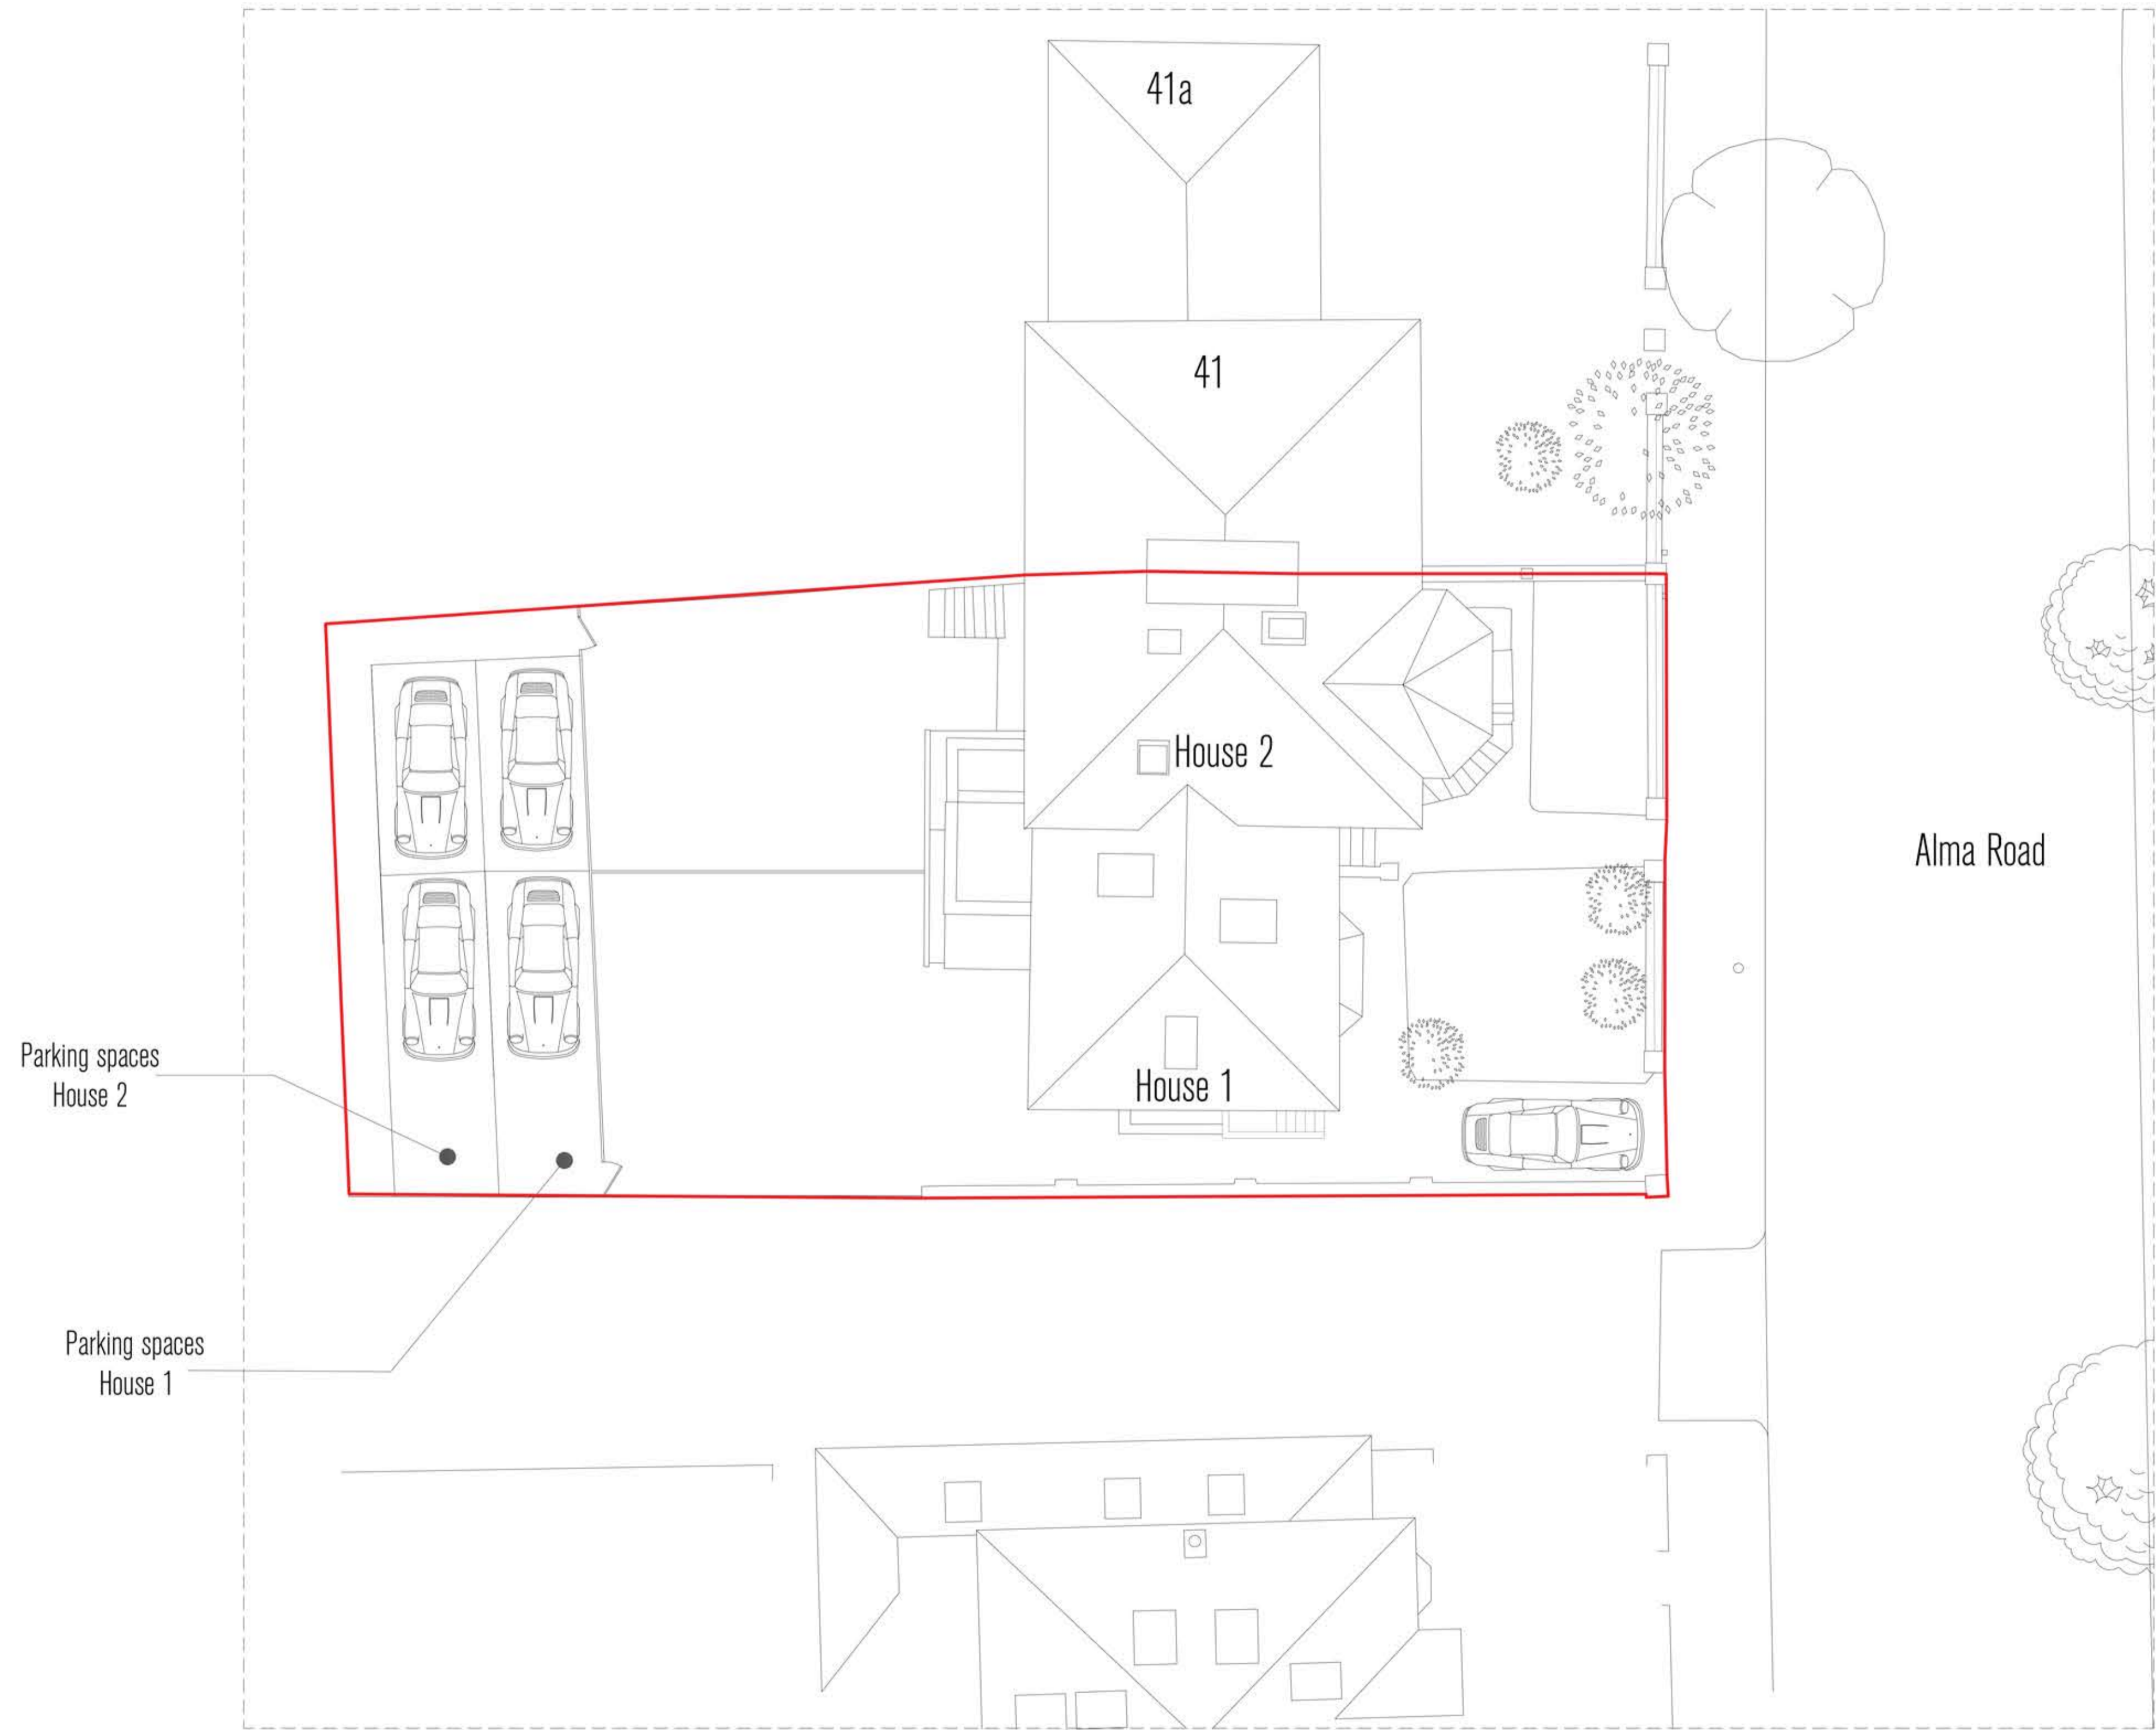

Alma Road

Parking spaces  
House 2

Parking spaces  
House 1

Overall Site = 430 Sqm  
House 1 = 217 Sqm  
House 2 = 213 Sqm

**NOTES**

- Default drawing size is A1
- To print at A3 please 'scale by 50%'
- Check printed scale against scale bar above

DRAWING DATE: 19/01/2021

This drawing must not be reproduced in part or whole without prior written consent. Scale to be checked against scale bar as this drawings has been provided electronically. Check and confirm all dimensions on site prior to commencing work.  
IF IN DOUBT ASK.

REV	DATE	NOTES
D1	07/01/2021	Draft Issue
P1	12/01/2021	Planning Issue
P2	19/01/2021	Planning Issue (Amended for validation)

PROJECT  
**43 Alma Rd, Windsor, SL4 3HN**

CLIENT  
D Dhunna

Tele. +44 7845777047  
Email. rdoll.arch@gmail.com

STATUS <b>PLANNING</b>	DRAWN BY <b>RD</b>
JOB NO. <b>0001</b>	DRAWING NO. REV <b>1001 P2</b>
DRAWING TITLE Proposed Site Plan	