
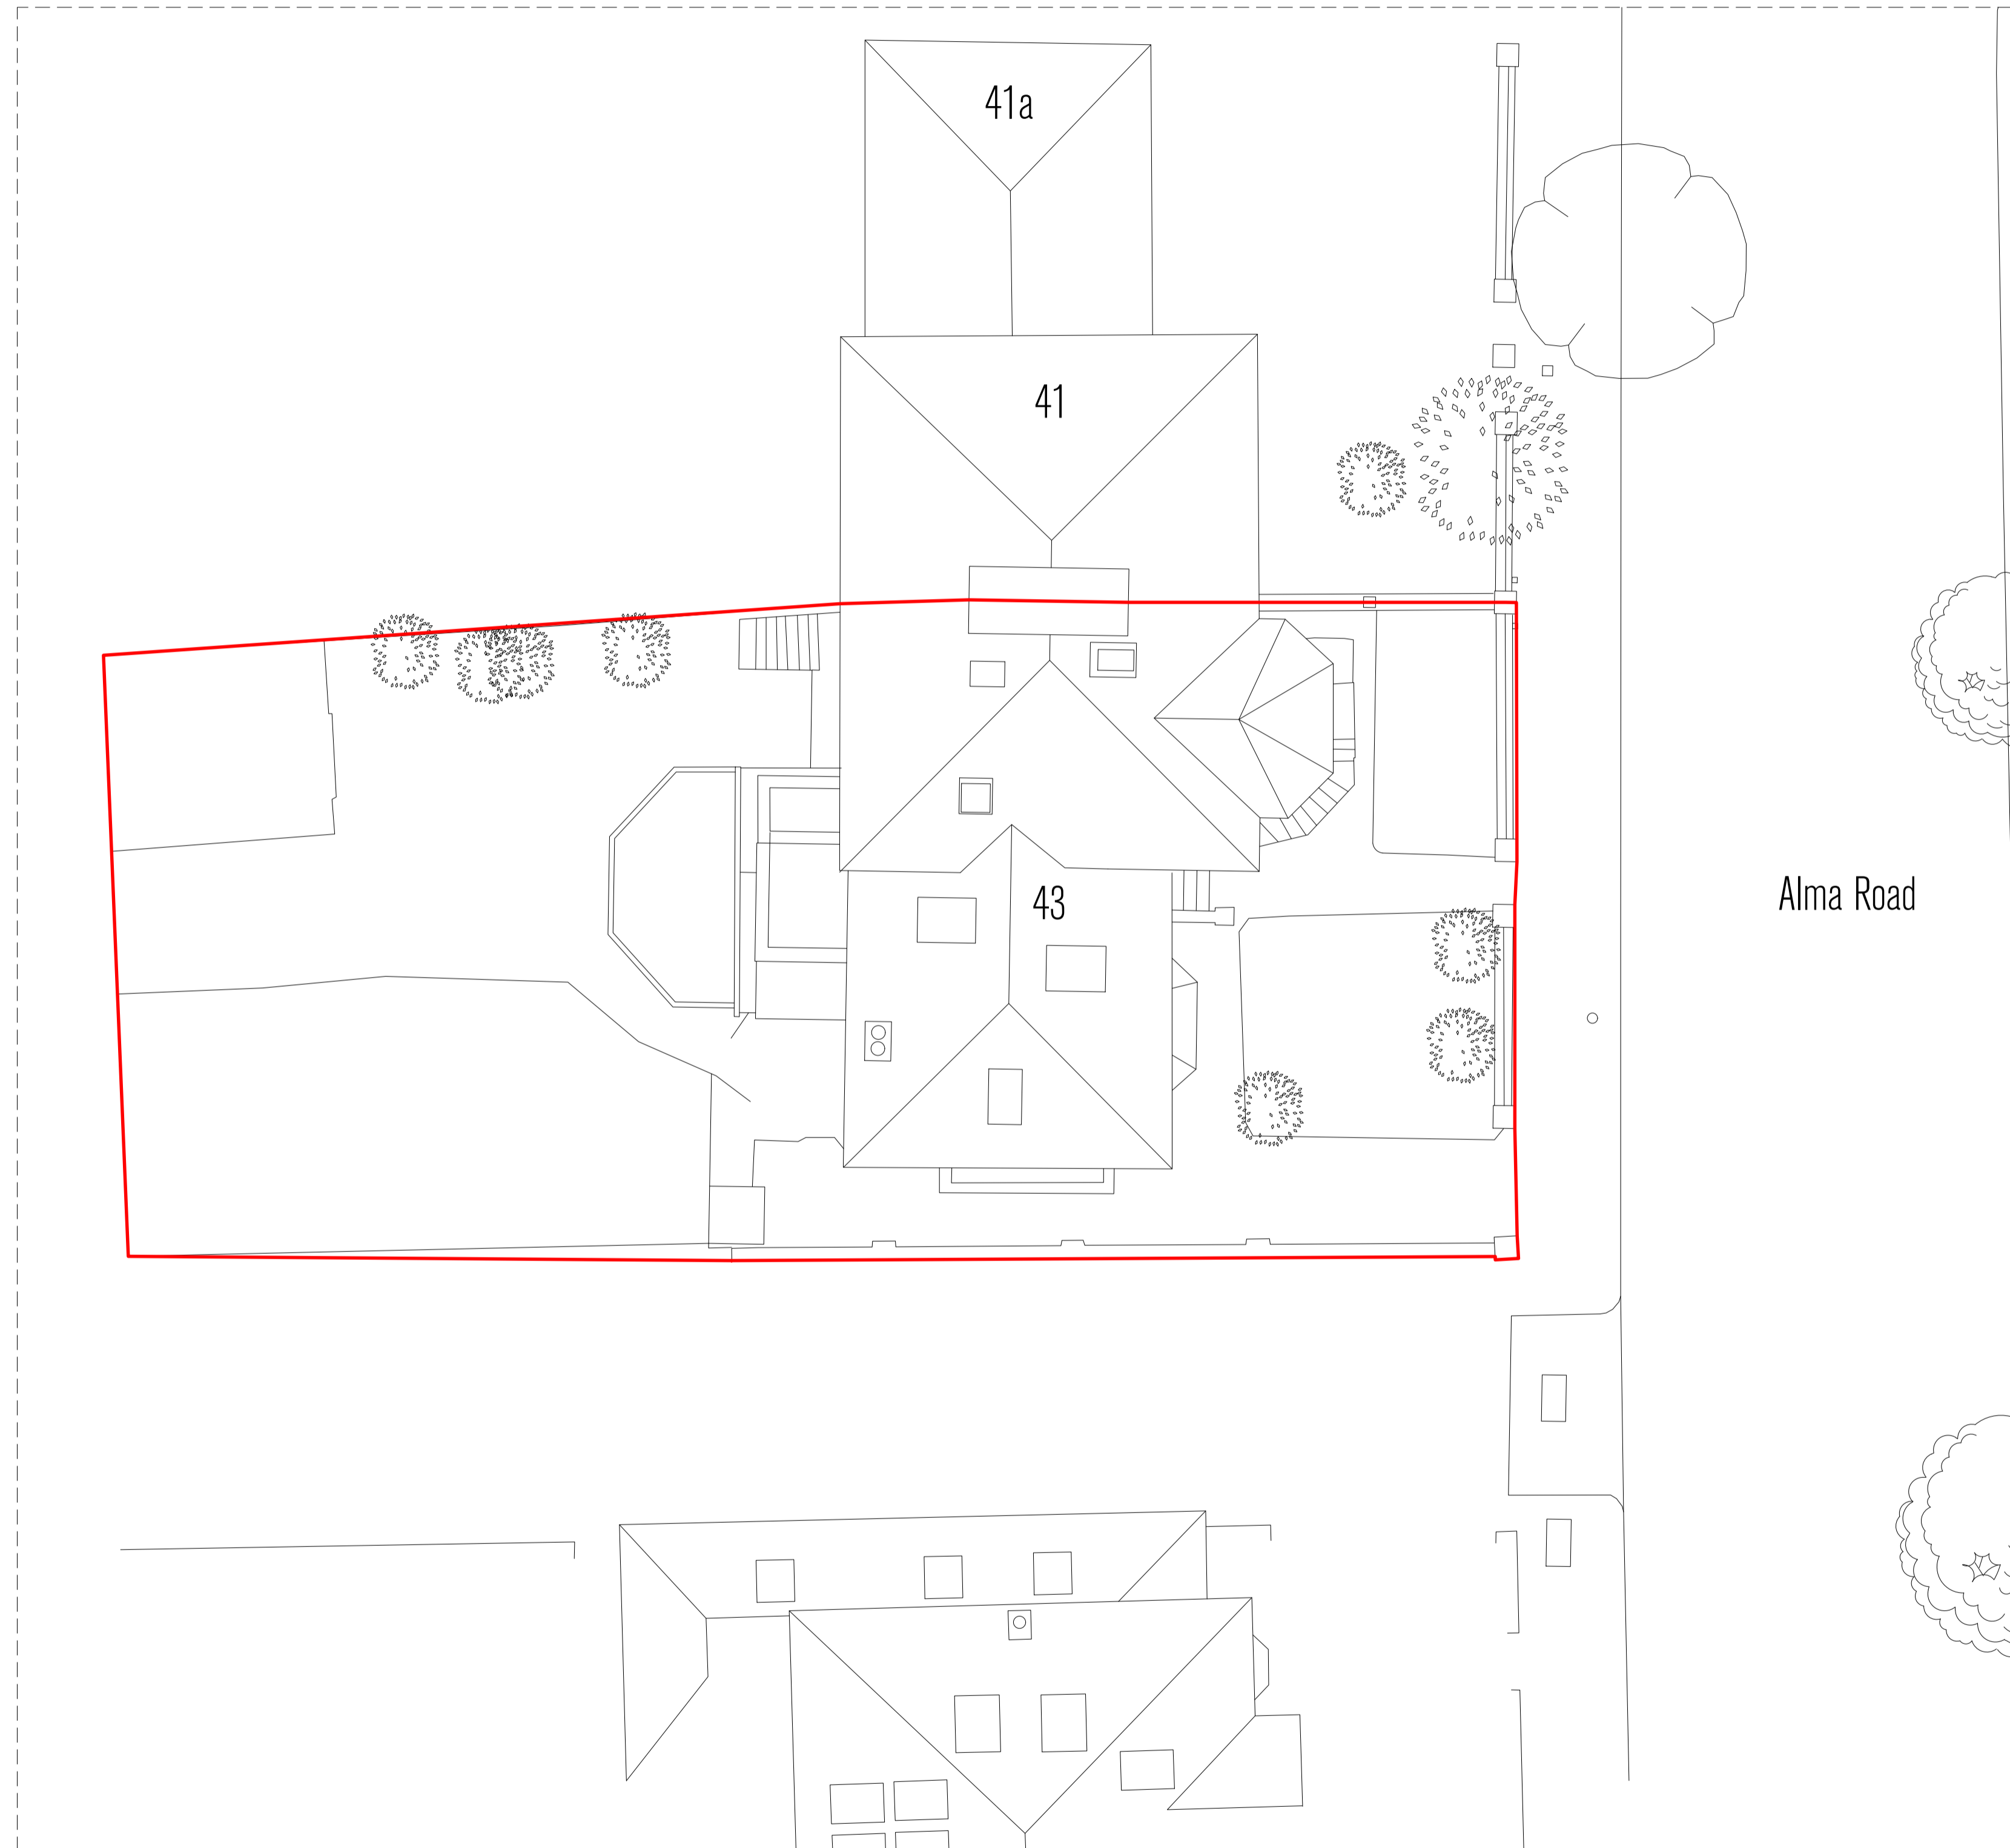


Existing Site Plan

SCALE @ A1: 1:100  
SCALE @ A3: 1:200

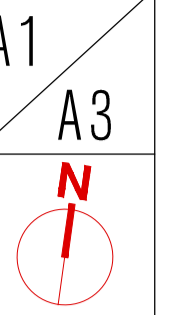

Alma Road

Overall Site = 430 Sqm

NOTES

- Default drawing size is A1
- To print at A3 please "scale by 50%"
- Check printed scale against scale bar above

DRAWING DATE: 12/01/2021

This drawing must not be reproduced in part or whole without prior written consent. Scale to be checked against scale bar as this drawings has been provided electronically. Check and confirm all dimensions on site prior to commencing work. IF IN DOUBT ASK.

REV	DATE	NOTES
D1	07/01/2021	Draft Issue
P1	12/01/2021	Planning Issue

PROJECT

**43 Alma Rd, Windsor, SL4 3HN**

CLIENT

D Dhunna



Tele: +44 7845777047

Email: rdoll.arch@gmail.com

STATUS	DRAWN BY	
<b>PLANNING</b>	RD	
JOB NO.	DRAWING NO.	REV
0001	1000	P1
DRAWING TITLE		
Existing Site Plan		