



Existing and Proposed Ground Floor Plan

SCALE @ A1: 1:50
SCALE @ A3: 1:100

A1
A3

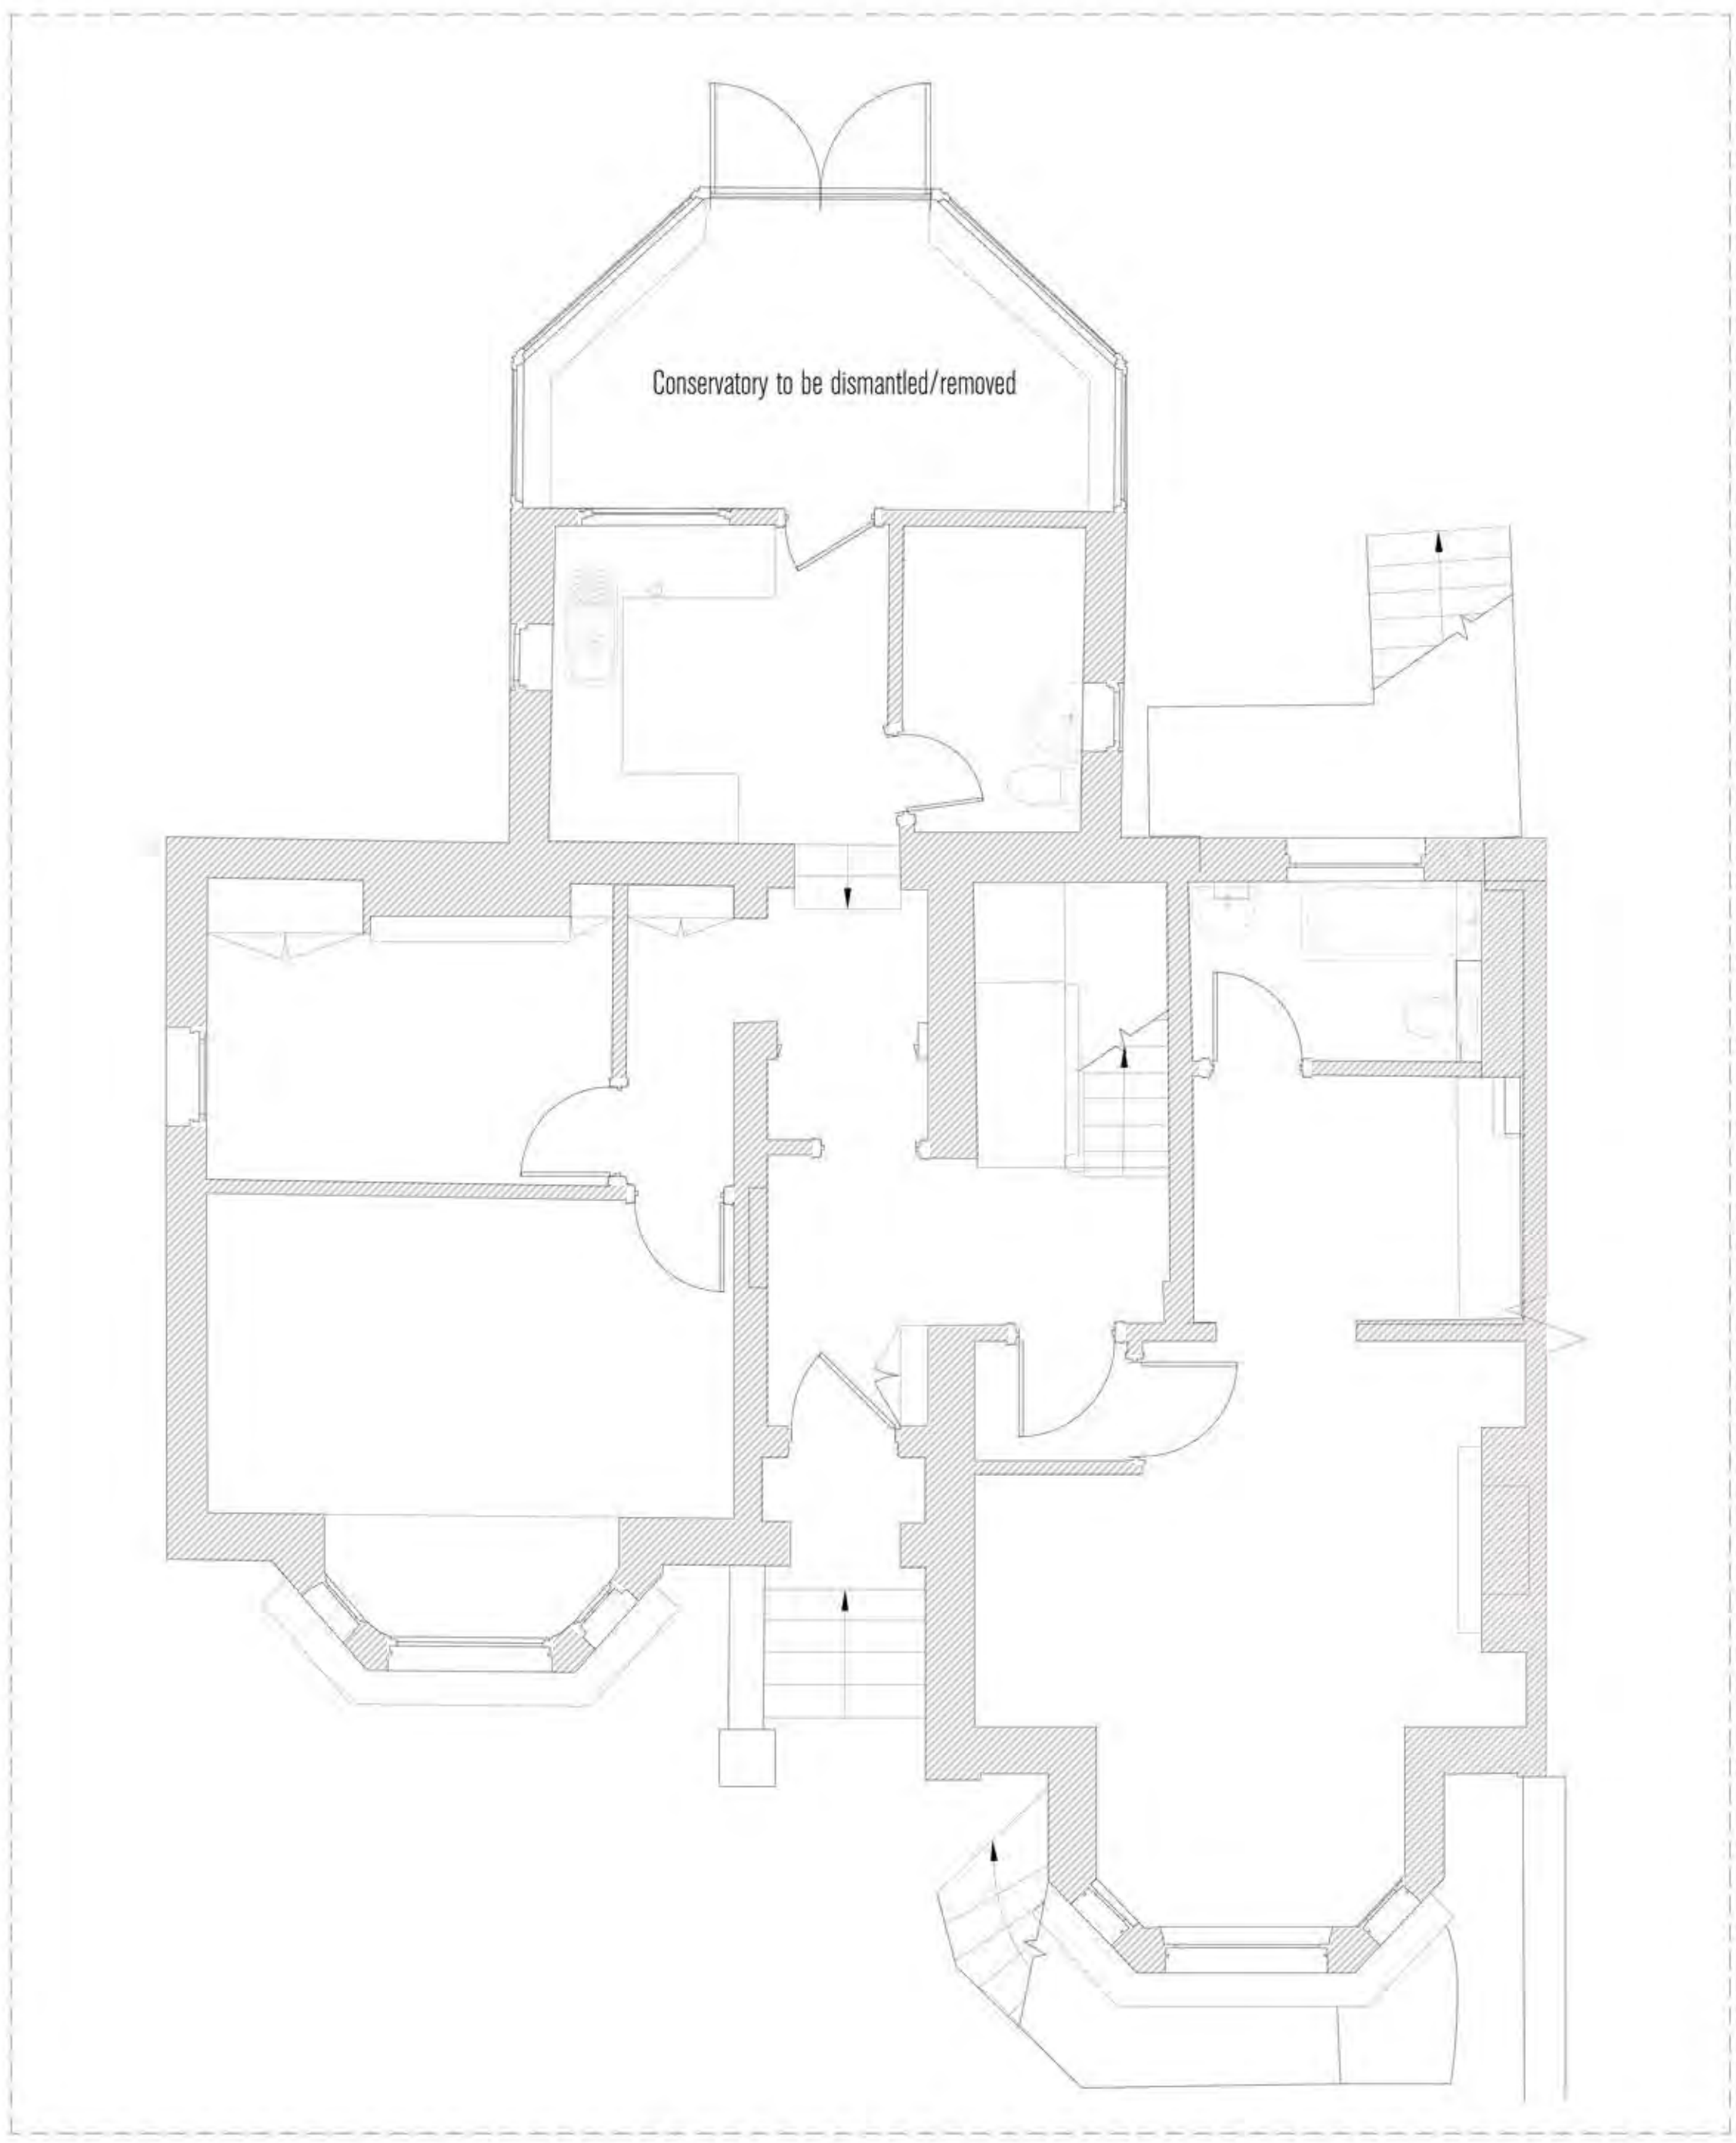

Existing Ground Floor Plan

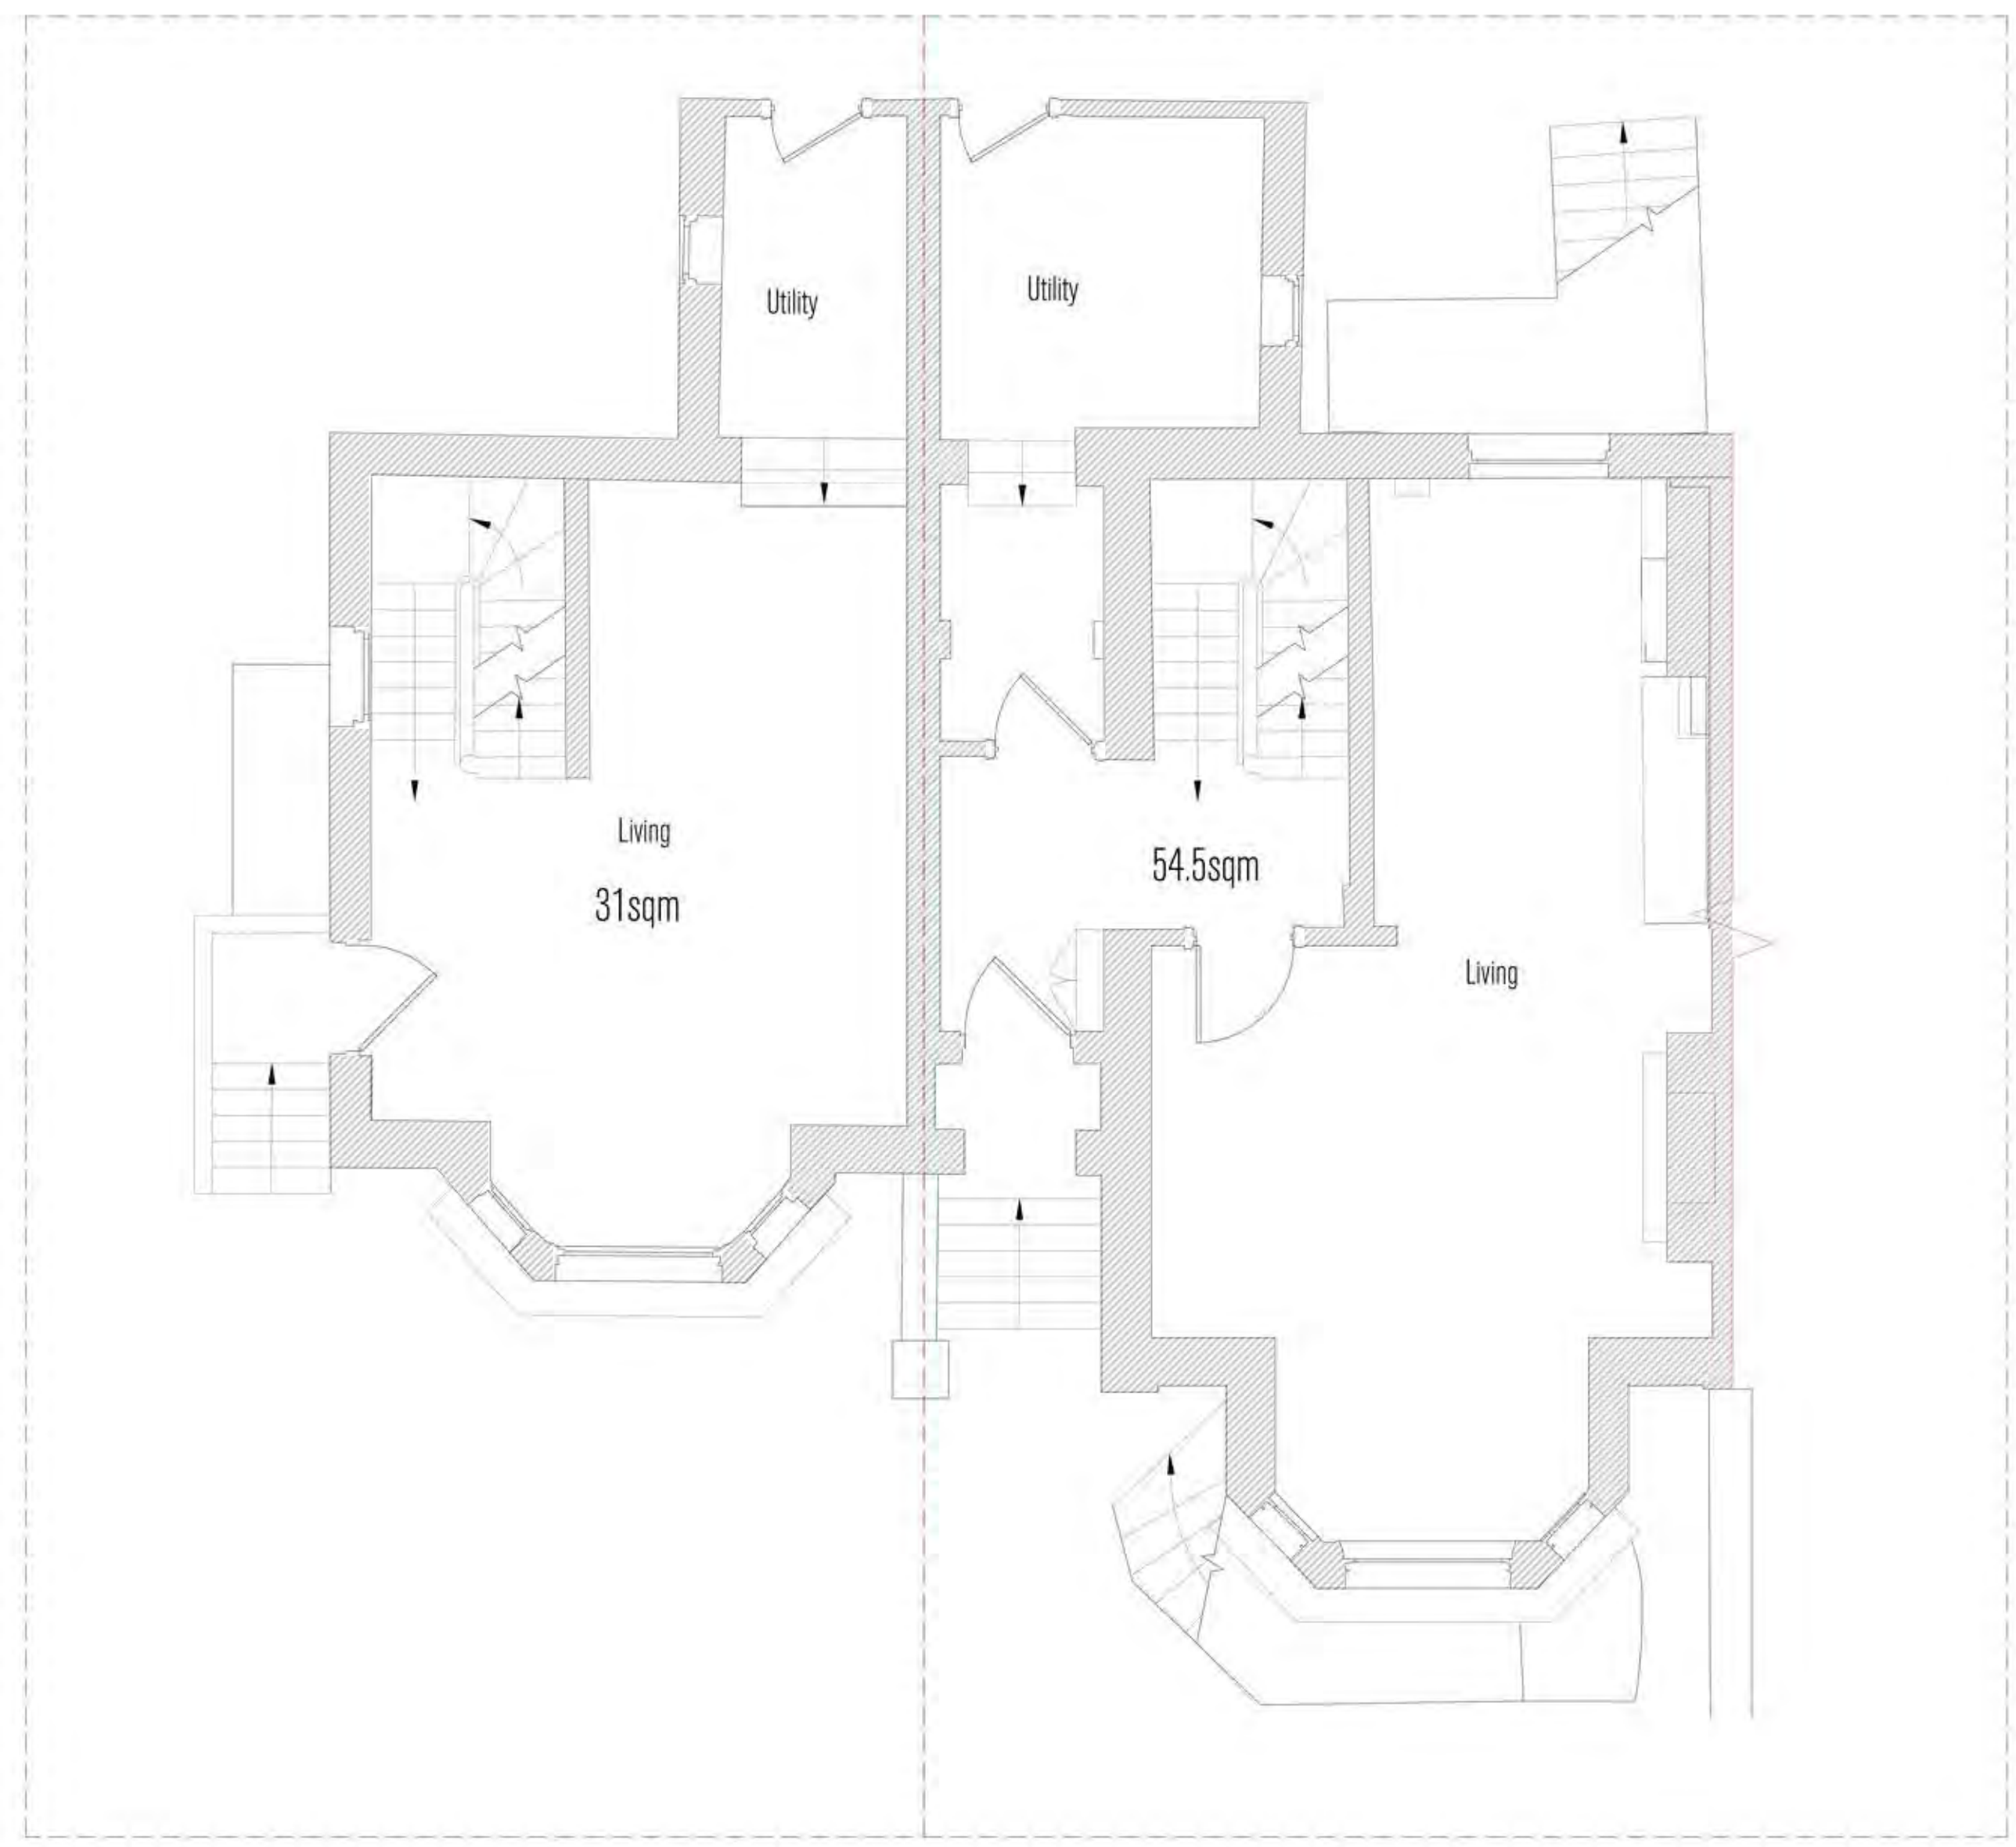

Proposed House 1 Ground Floor Plan

Proposed House 2 Ground Floor Plan

Key:

————— Proposed House Split (Party Wall)

NOTES

- Default drawing size is A1
- To print at A3 please 'scale by 50%
- Check printed scale against scale bar above

DRAWING DATE: 19/01/2021

This drawing must not be reproduced in part or whole without prior written consent. Scale to be checked against scale bar as this drawing has been provided electronically. Check and confirm all dimensions on site prior to commencing work. IF IN DOUBT ASK.

REV	DATE	NOTES
D1	07/01/2021	Draft Issue
P1	12/01/2021	Planning Issue
P2	18/01/2021	Planning Issue (Amended for validation)

PROJECT
43 Alma Rd, Windsor, SL4 3HN

CLIENT
D Dhunna

Tel: +44 7845777047
Email: rdoll.arch@gmail.com

STATUS PLANNING	DRAWN BY RD
JOB NO. 0001	DRAWING NO. REV 2001 P2
DRAWING TITLE Existing & Proposed Ground Floor Plan	