





Proposed Front Elevation




Proposed Rear Elevation

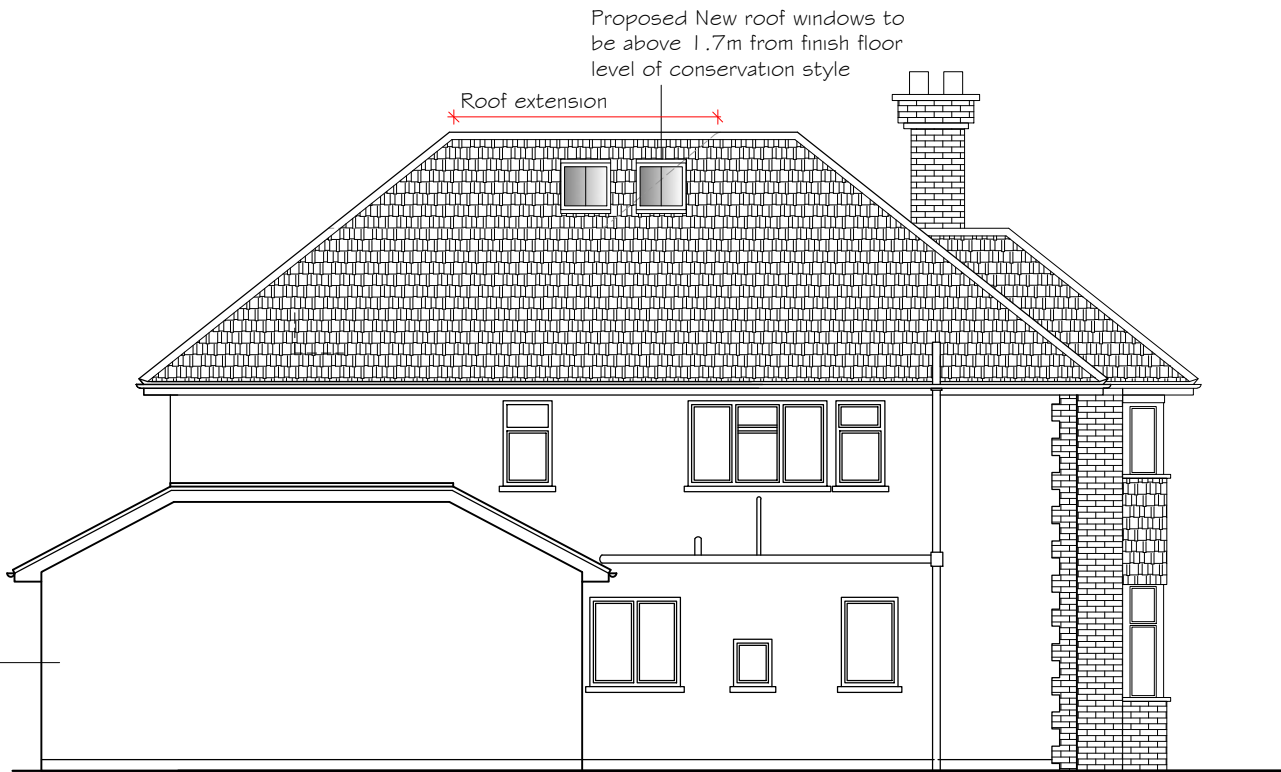

Proposed Side Elevation

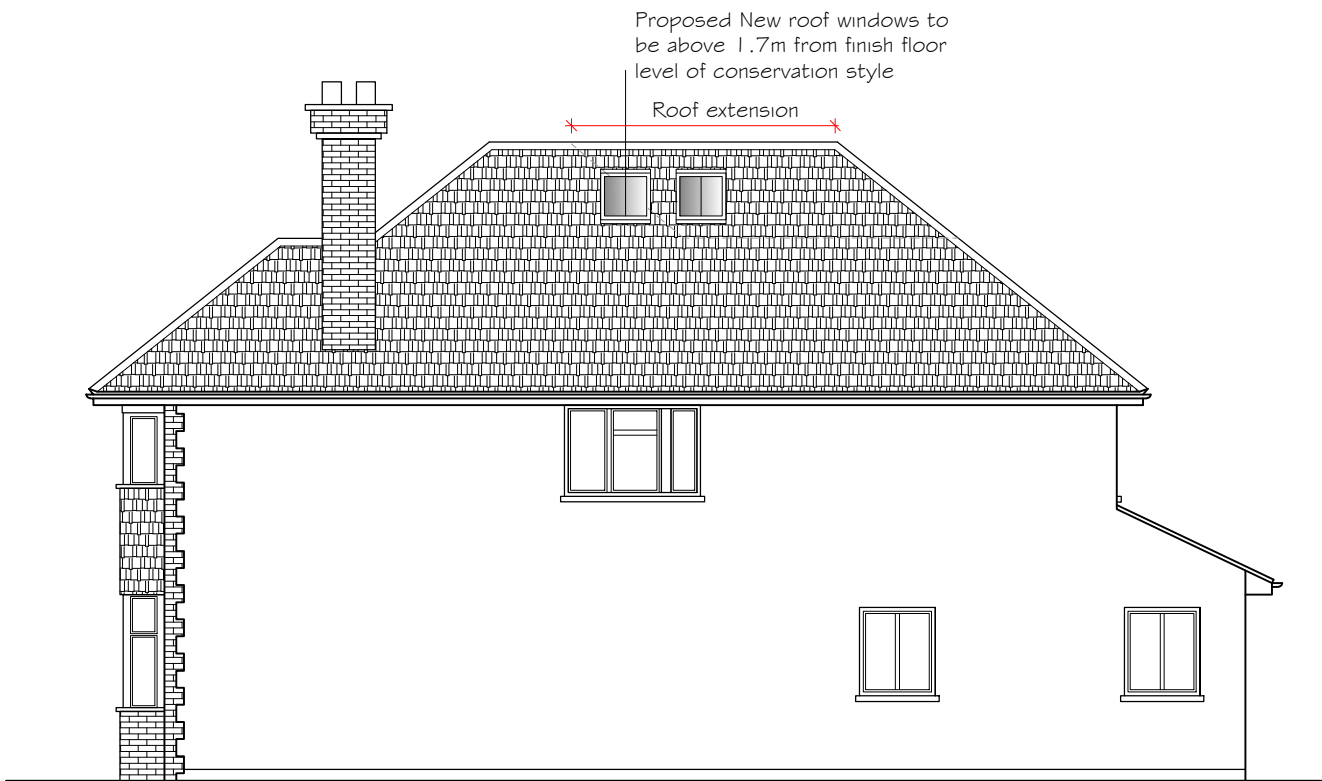

Proposed Side Elevation

 2PSTUDIO	PROJECT PROPOSED REPLACEMENT GARAGE AND LOFT CONVERSION		LOCATION 88 STANSTED ROAD, BISHOPS STORTFORD, HERTS CM23 2DZ		1 2 3 1:100	
	CLIENT 15 BOWKER CLOSE, NEWPORT, ESSEX CB11 3BQ - T. 01799541066 - 2P@2PSTUDIO.COM		CONTENT PROPOSED ELEVATIONS		DATE 01.21	
NOTES REV A - TO SUIT CLIENT - 20.10.20 REV B - DORMER OMITTED - 13.01.21		SCALE 1:100		DRAWING NO. 11405 B		REV
		DRAWN BY Y.P.		FORMAT A3		