





- Materials:**
1. Yellow stock brick
 2. Grey concrete roof tiles
 3. Grey felt roof
 4. White uPVC double glazed windows
 5. White uPVC double glazed doors
 6. White uPVC fascia, gutter & downpipe
 7. White timber cladding
 8. Painted roller shutter garage doors

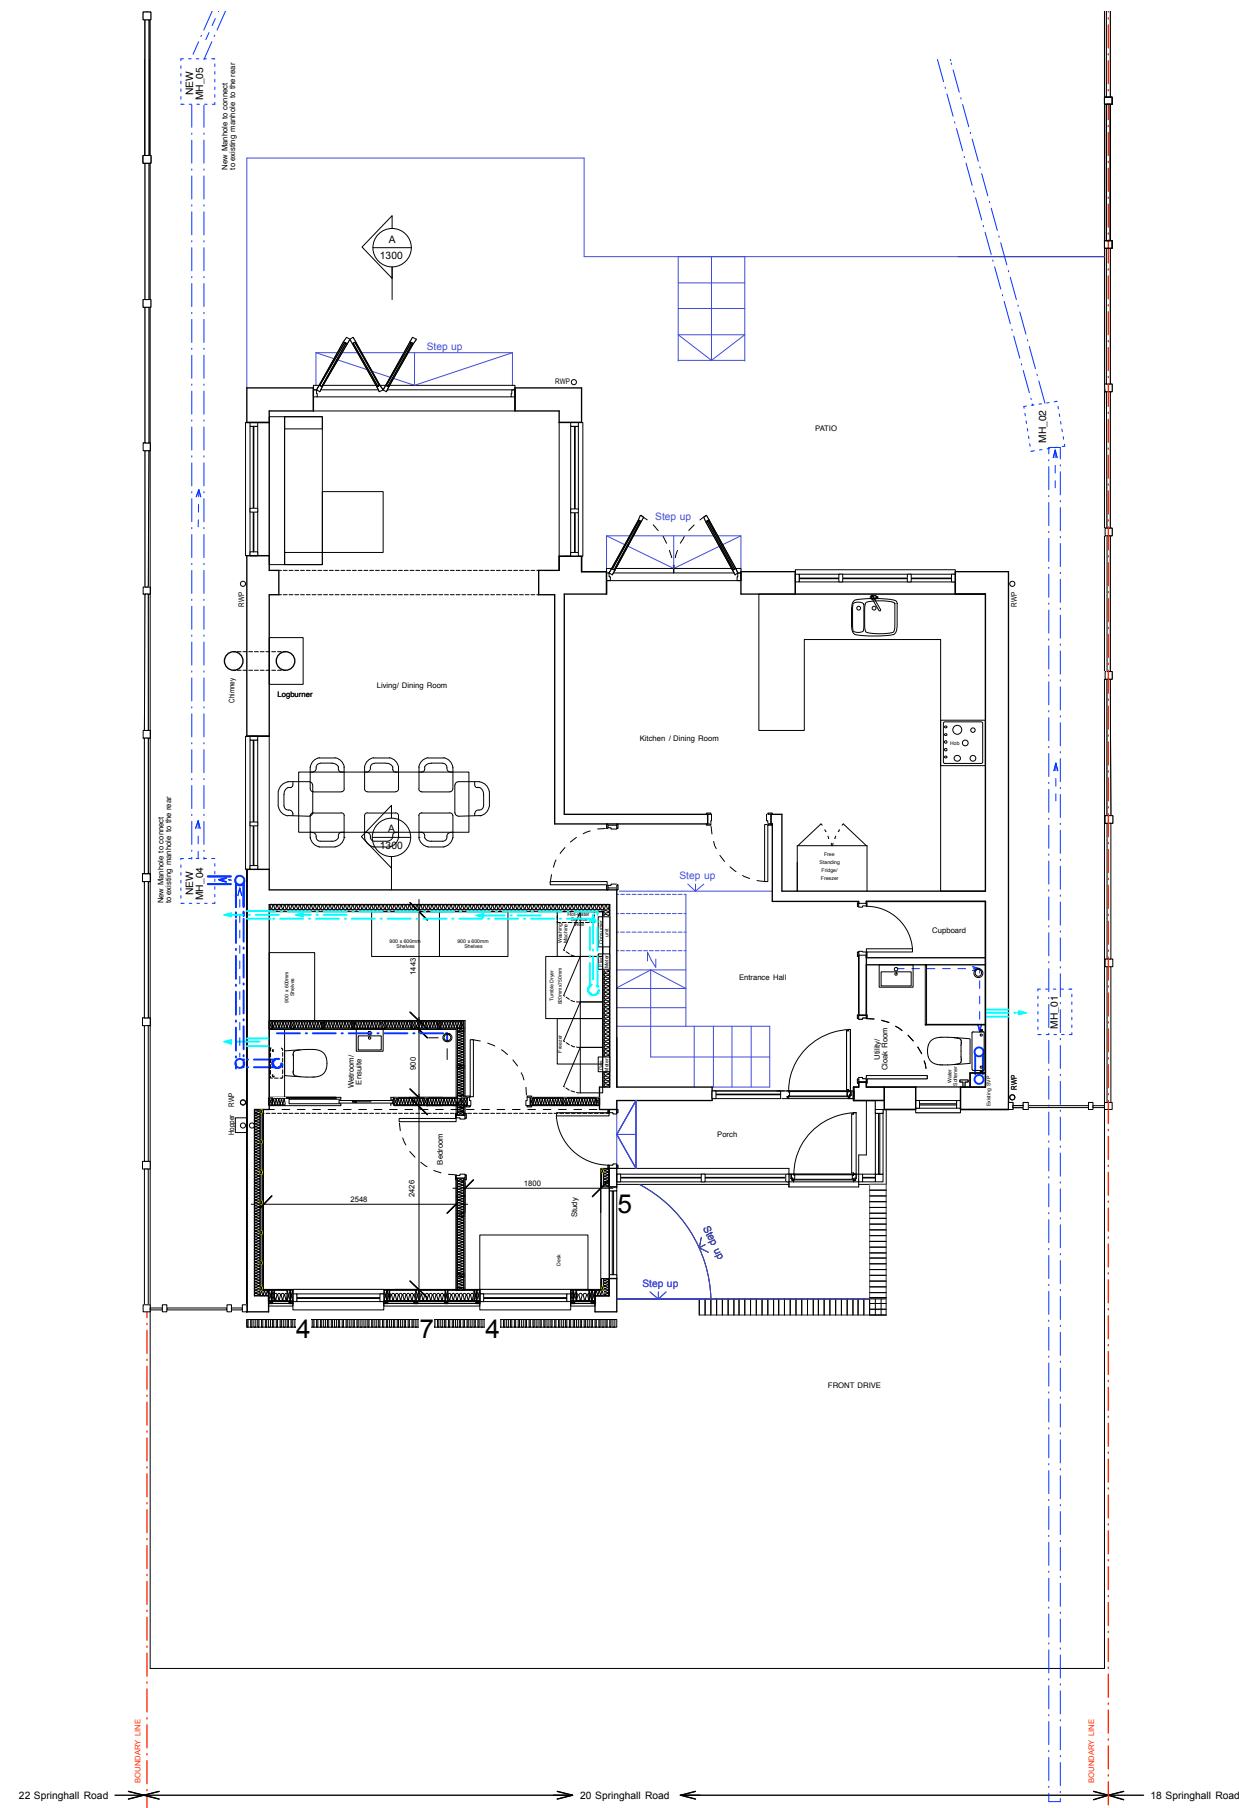

PROPOSED GROUND FLOOR PLAN

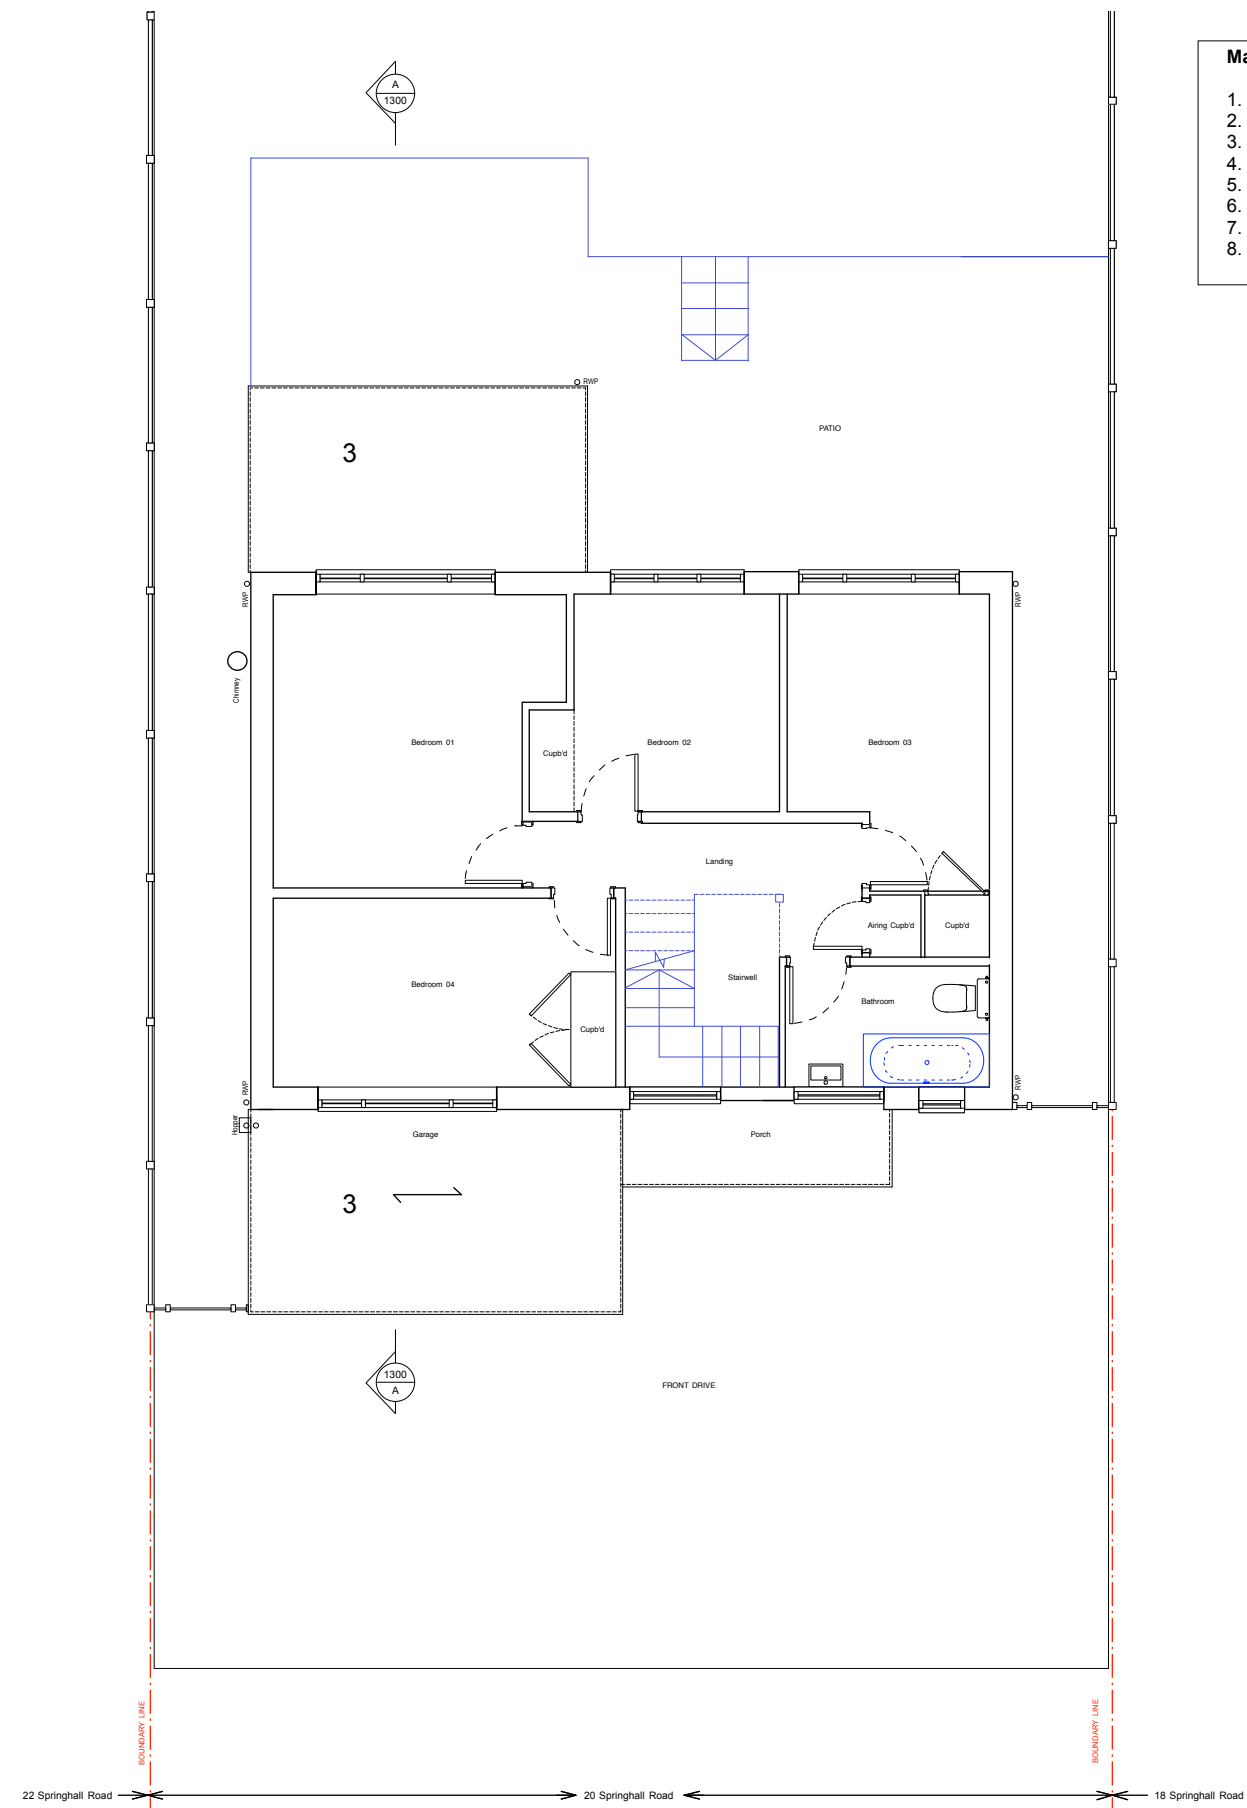

PROPOSED FIRST FLOOR PLAN

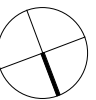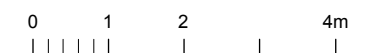

Äroland
Design

8 Granary Ct, Bell St.
Sawbridgeworth
Herts CM21 9QH

Revisions:

07884294779

Project: 20 Springhall Road Sawbridgeworth CM21 9ET
Drawing: Proposed Plans
Date: January 2020

Status:
Scale:
Drawing No:

Planning
1:100@A3
0225-1100-P