



Materials:


- 1. Yellow stock brick
- 2. Grey concrete roof tiles
- 3. Grey felt roof
- 4. White uPVC double glazed windows
- 5. White uPVC double glazed doors
- 6. White uPVC fascia, gutter & downpipe
- 7. White timber cladding
- 8. Painted roller shutter garage doors

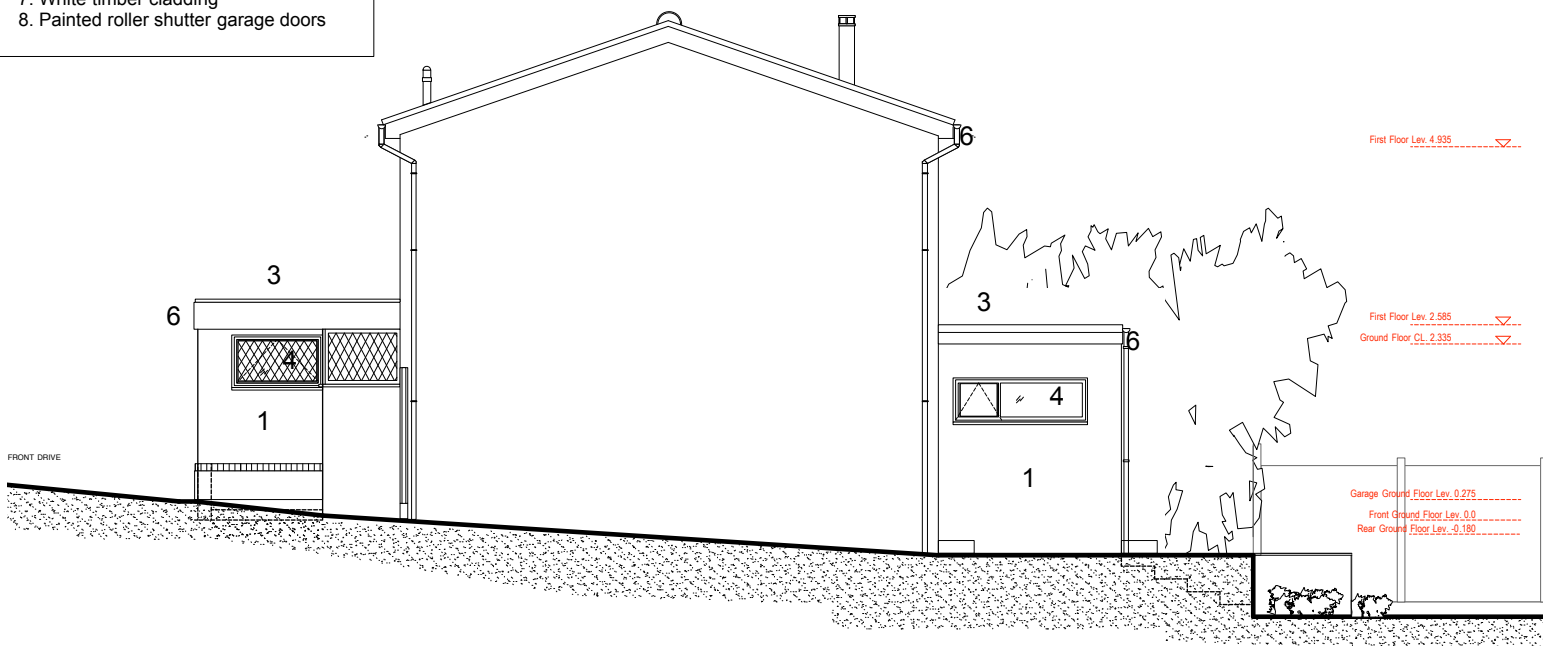


EXISTING SIDE ELEVATION (WEST)

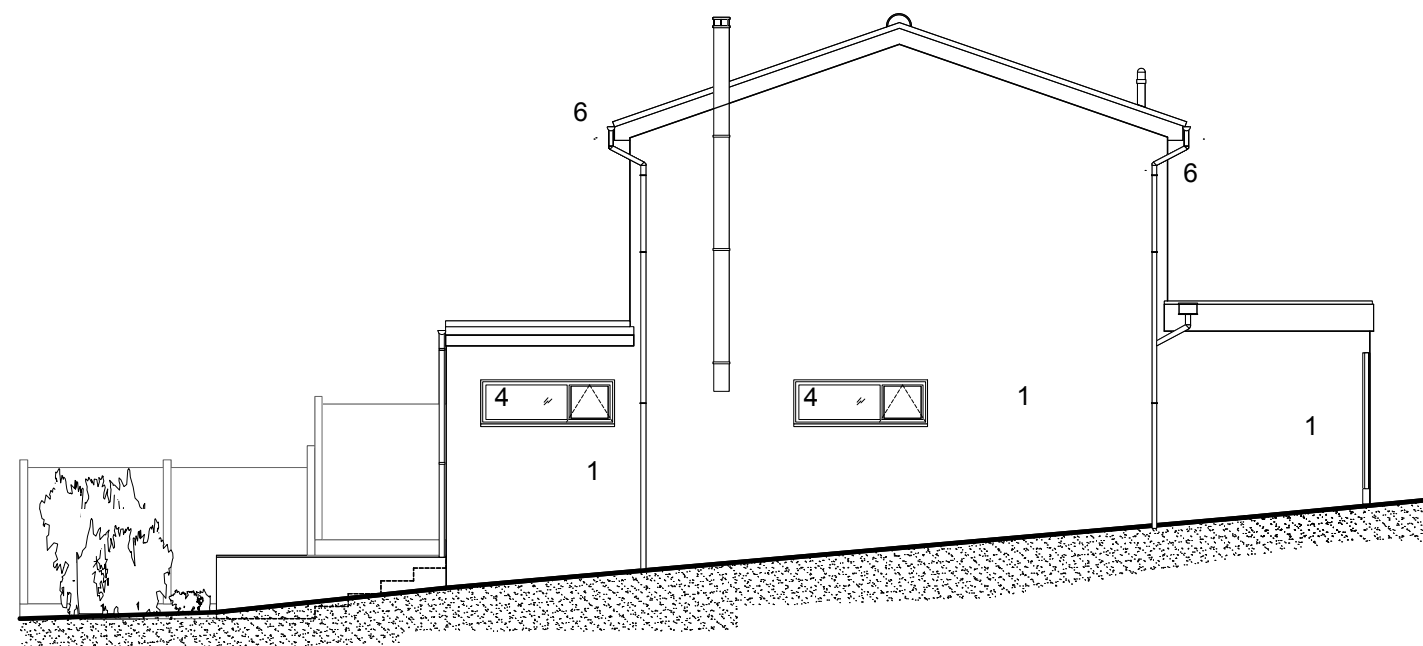


EXISTING SIDE ELEVATION (EAST)

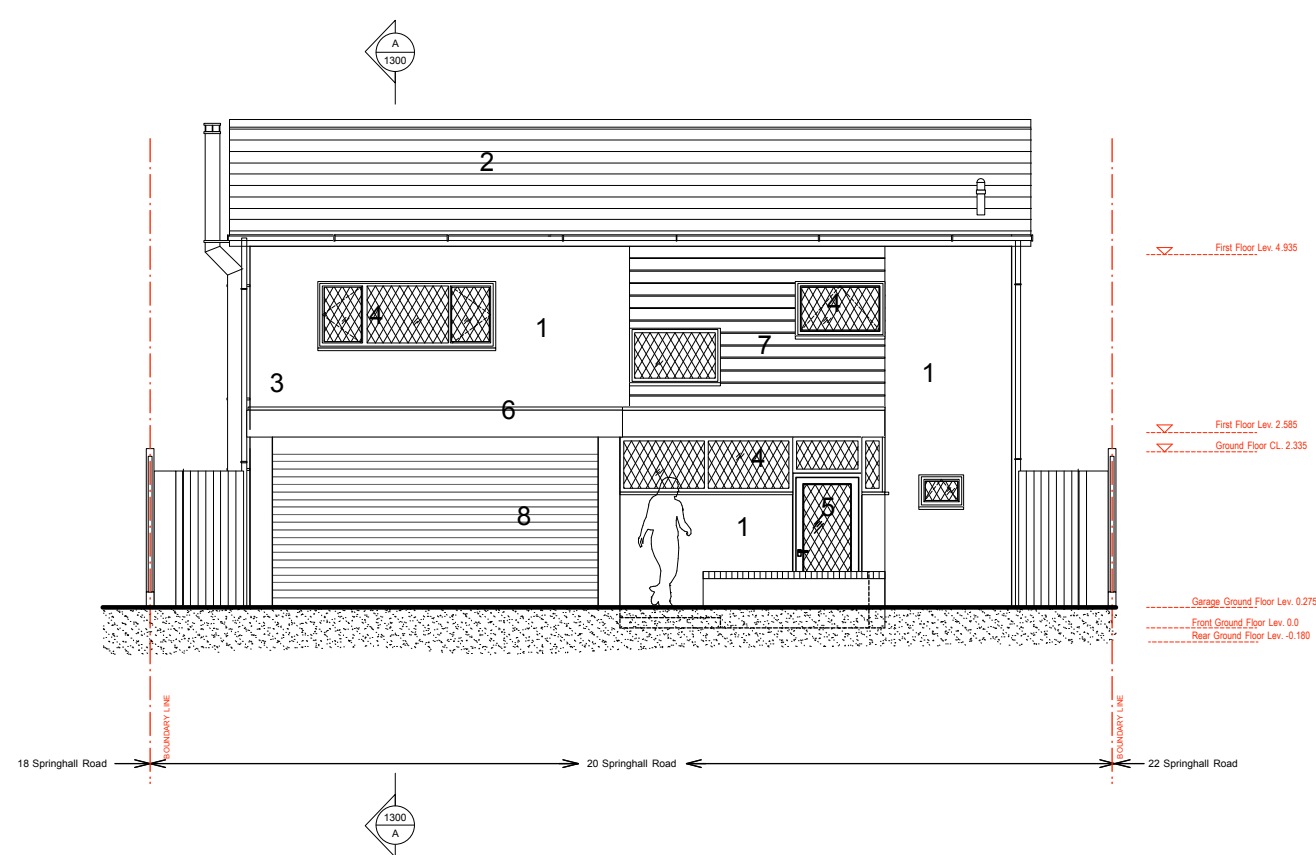

EXISTING FRONT ELEVATION

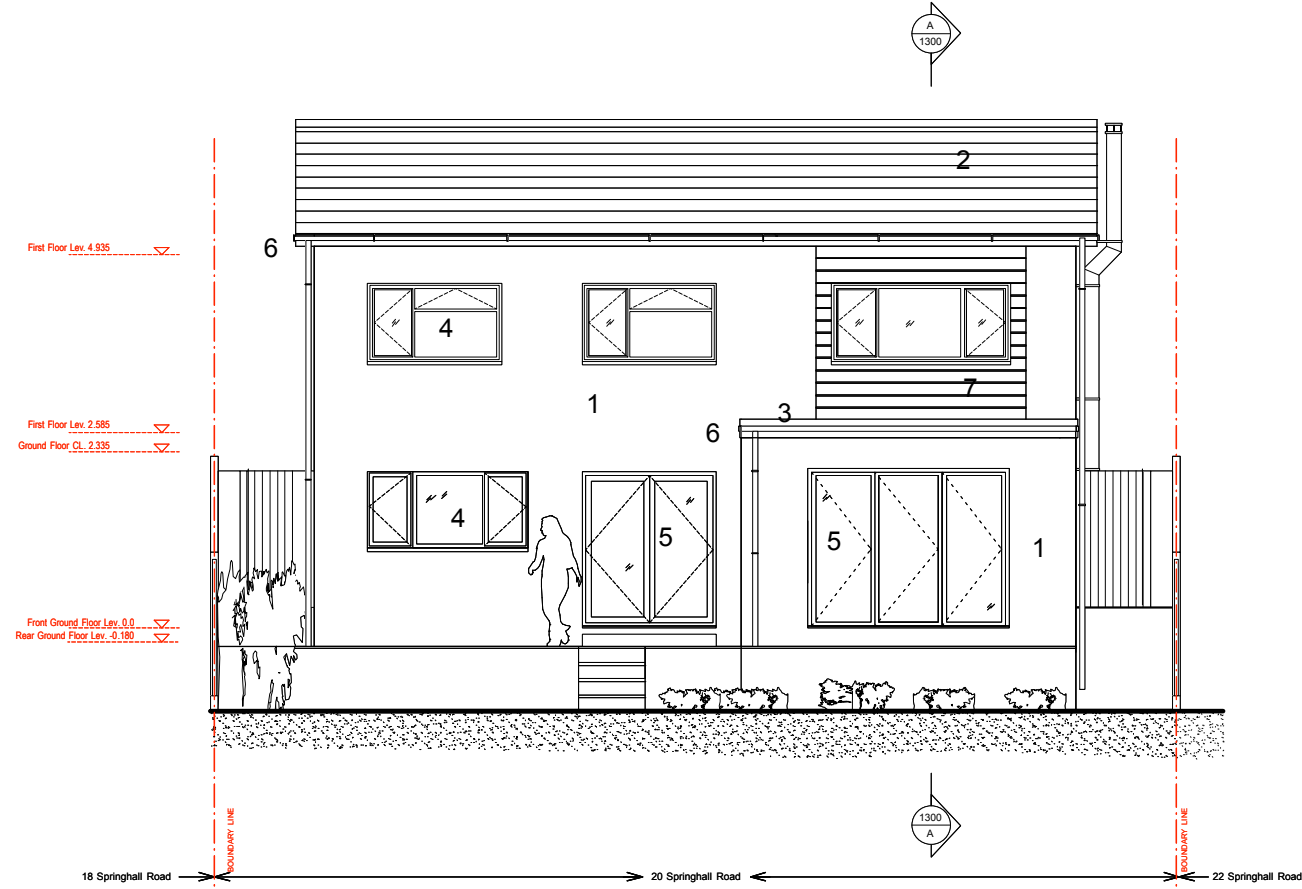

EXISTING REAR ELEVATION

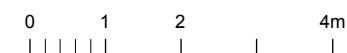

Äröland
Design

8 Granary Ct, Bell St.
Sawbridgeworth
Herts CM21 9QH

07884294779

Revisions:

Project: 20 Springhall Road Sawbridgeworth CM21 9ET
Drawing: Existing Elevations
Date: January 2020

Status: Planning
Scale: 1:100@A3
Drawing No: 0225-0200-P