




- Materials:**
1. Yellow stock brick
 2. Grey concrete roof tiles
 3. Grey felt roof
 4. White uPVC double glazed windows
 5. White uPVC double glazed doors
 6. White uPVC fascia, gutter & downpipe
 7. White timber cladding

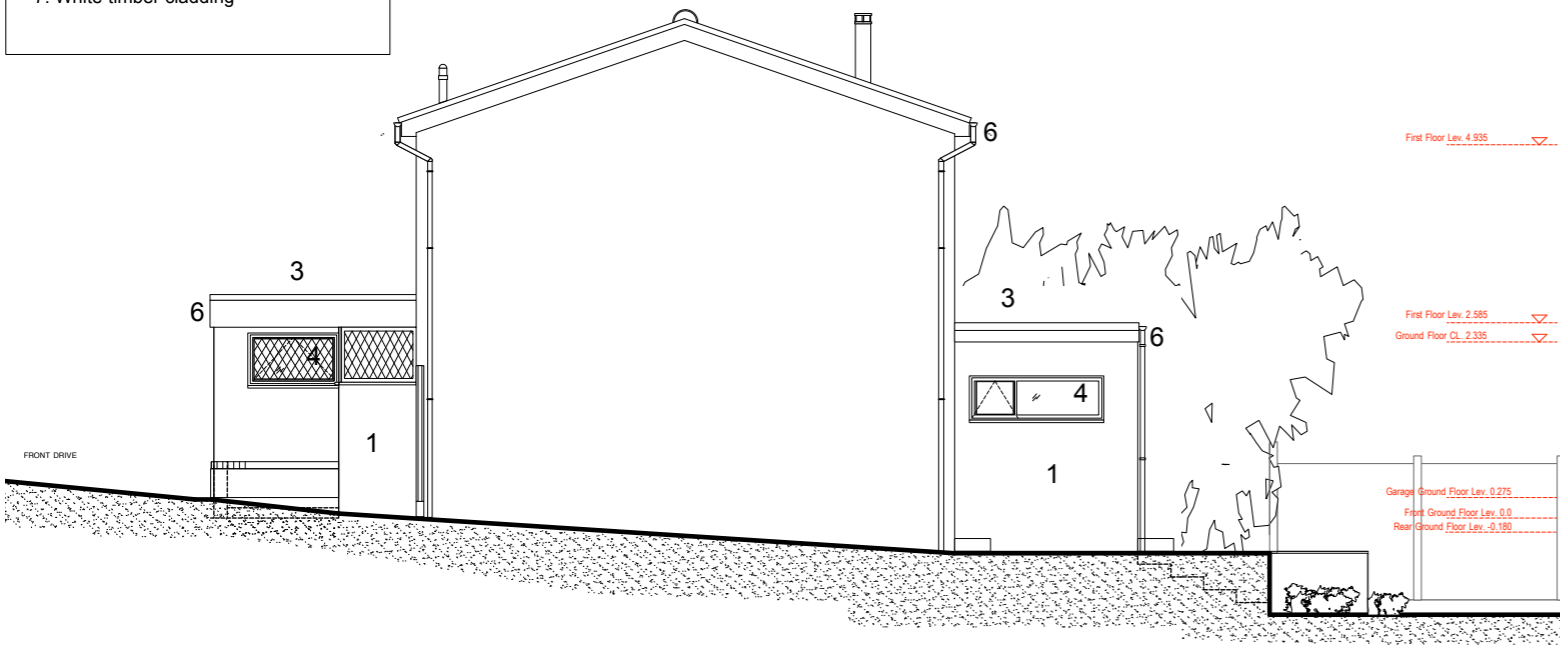


PROPOSED SIDE ELEVATION (WEST)

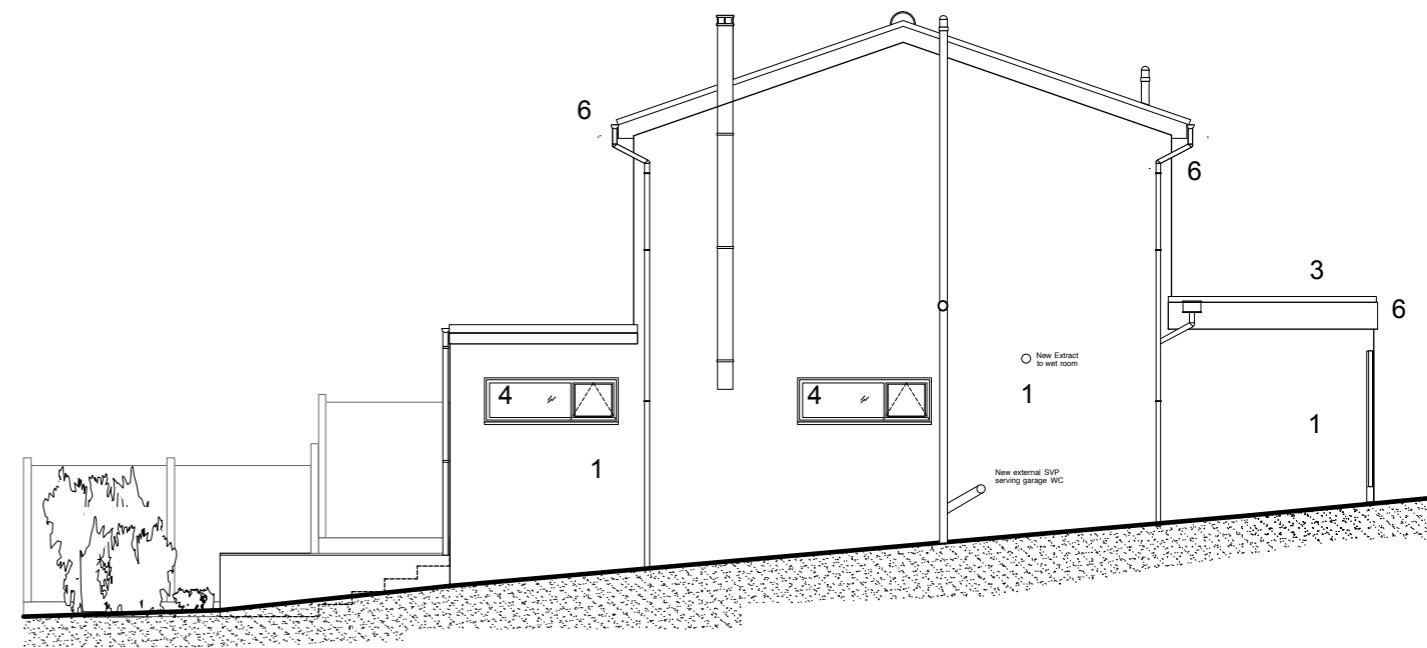


PROPOSED SIDE ELEVATION (EAST)

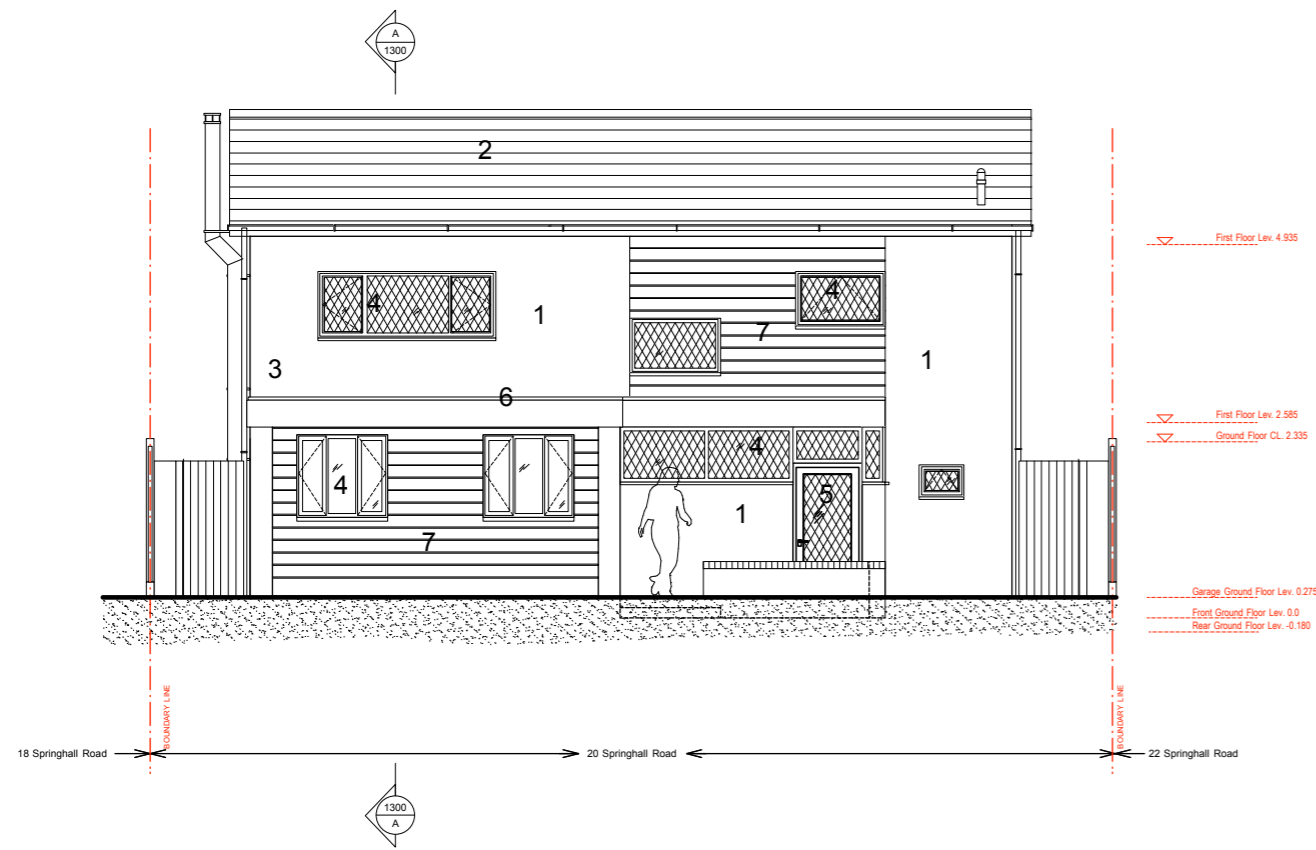

PROPOSED FRONT ELEVATION

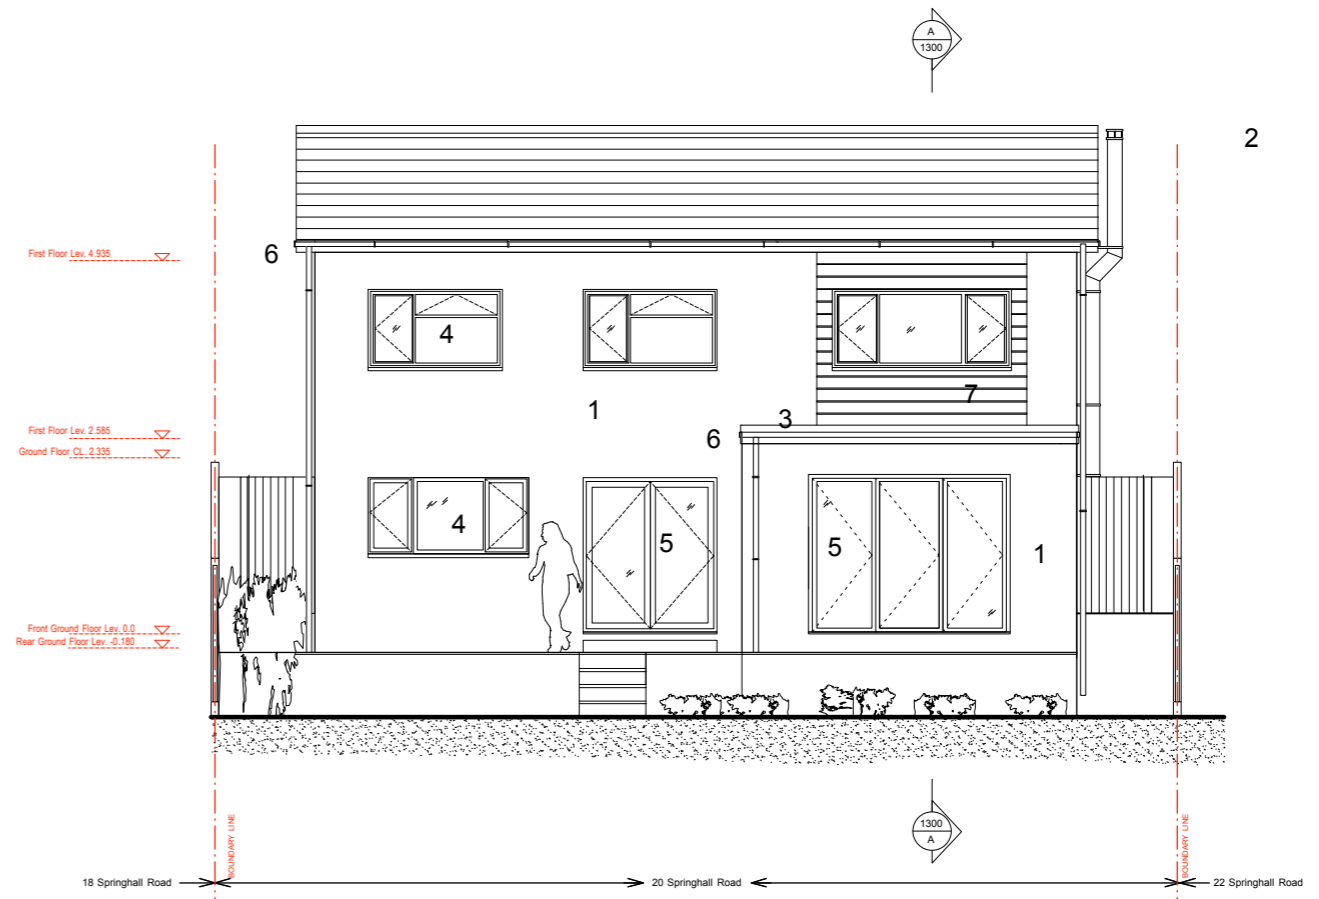

PROPOSED REAR ELEVATION

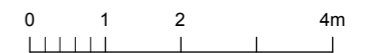

Äröland
Design

8 Granary Ct, Bell St.
Sawbridgeworth
Herts CM21 9QH

07884294779

Revisions:

Project: 20 Springhall Road Sawbridgeworth CM21 9ET
Drawing: Proposed Elevations - Garage Conversion
Date: January 2020

Status:
Scale:
Drawing No:

Planning
1:100@A3
0225-1201-P