

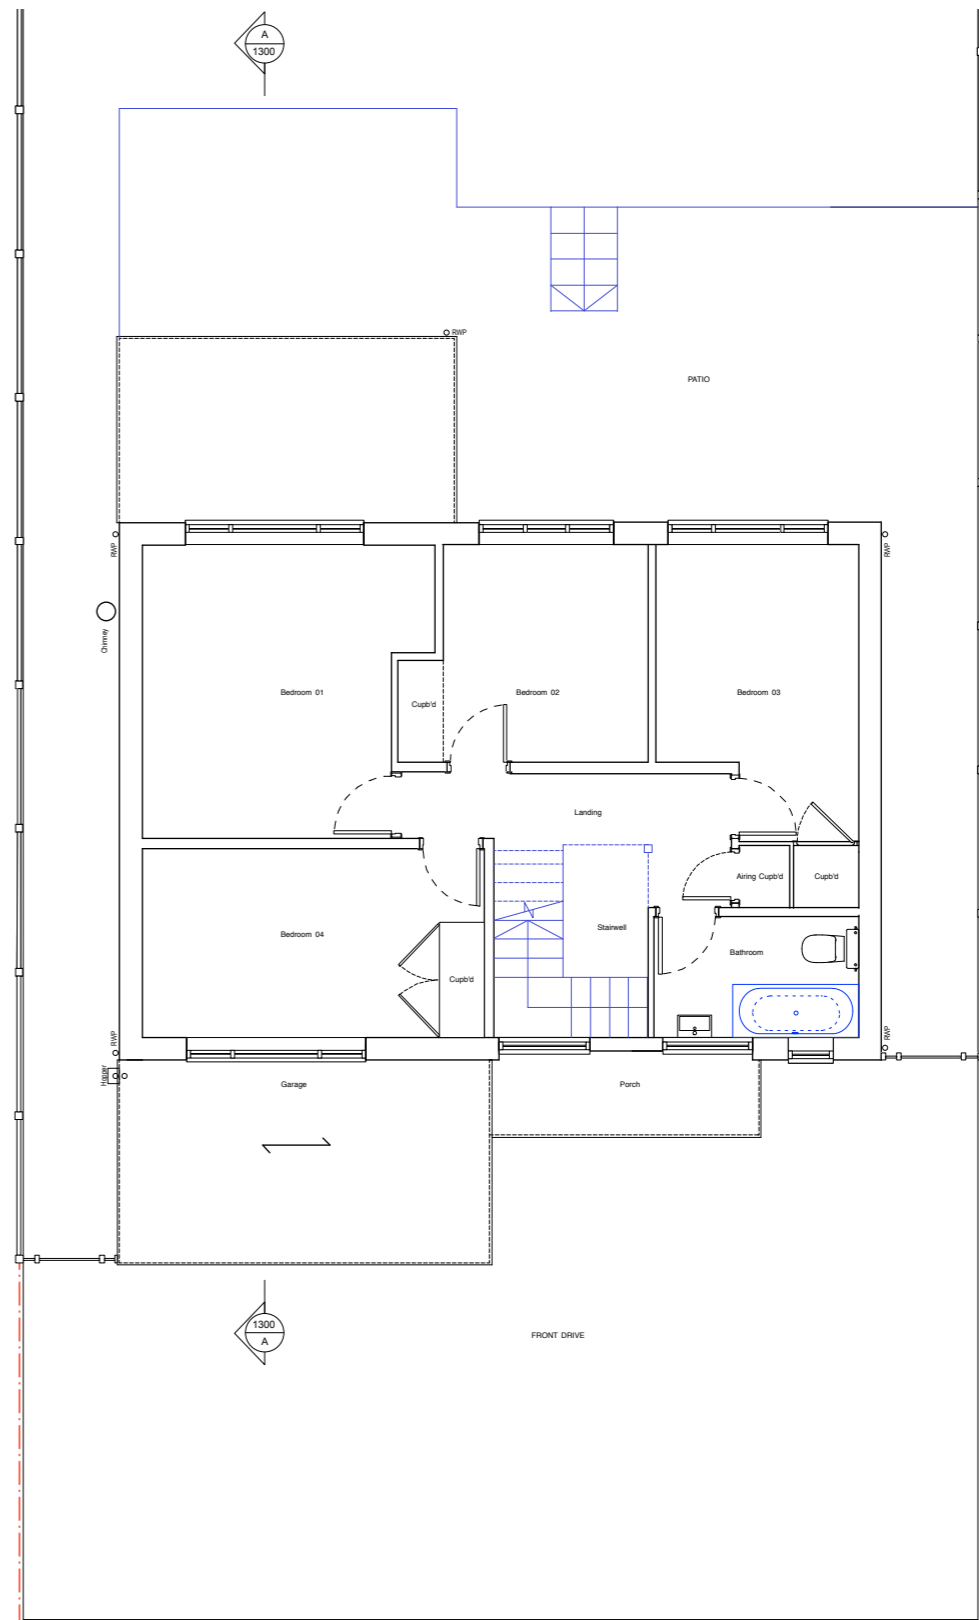


EXISTING GROUND FLOOR PLAN

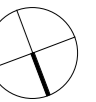

EXISTING FIRST FLOOR PLAN

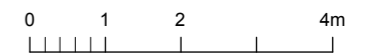

Äroland
Design

8 Granary Ct, Bell St.
Sawbridgeworth
Herts CM21 9QH

07884294779

Revisions:

Project: 20 Springhall Road Sawbridgeworth CM21 9ET
Drawing: Existing Plans
Date: January 2020

Status:
Scale:
Drawing No:

Planning
1:100@A3
0225-0100-P