




PROPOSED GROUND FLOOR PLAN
25.6sq.m - 275sq.f

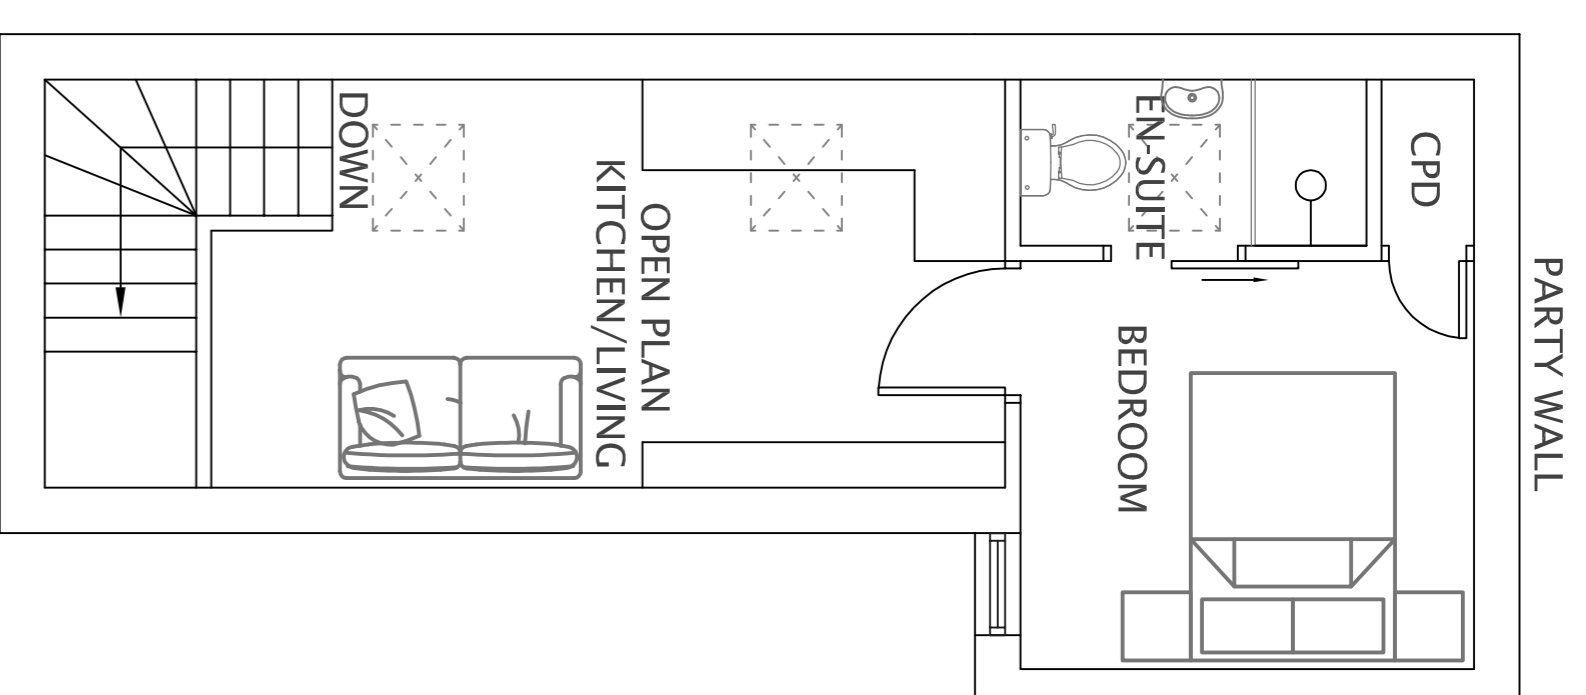


PROPOSED FIRST FLOOR PLAN
29.1sq.m - 313sq.f

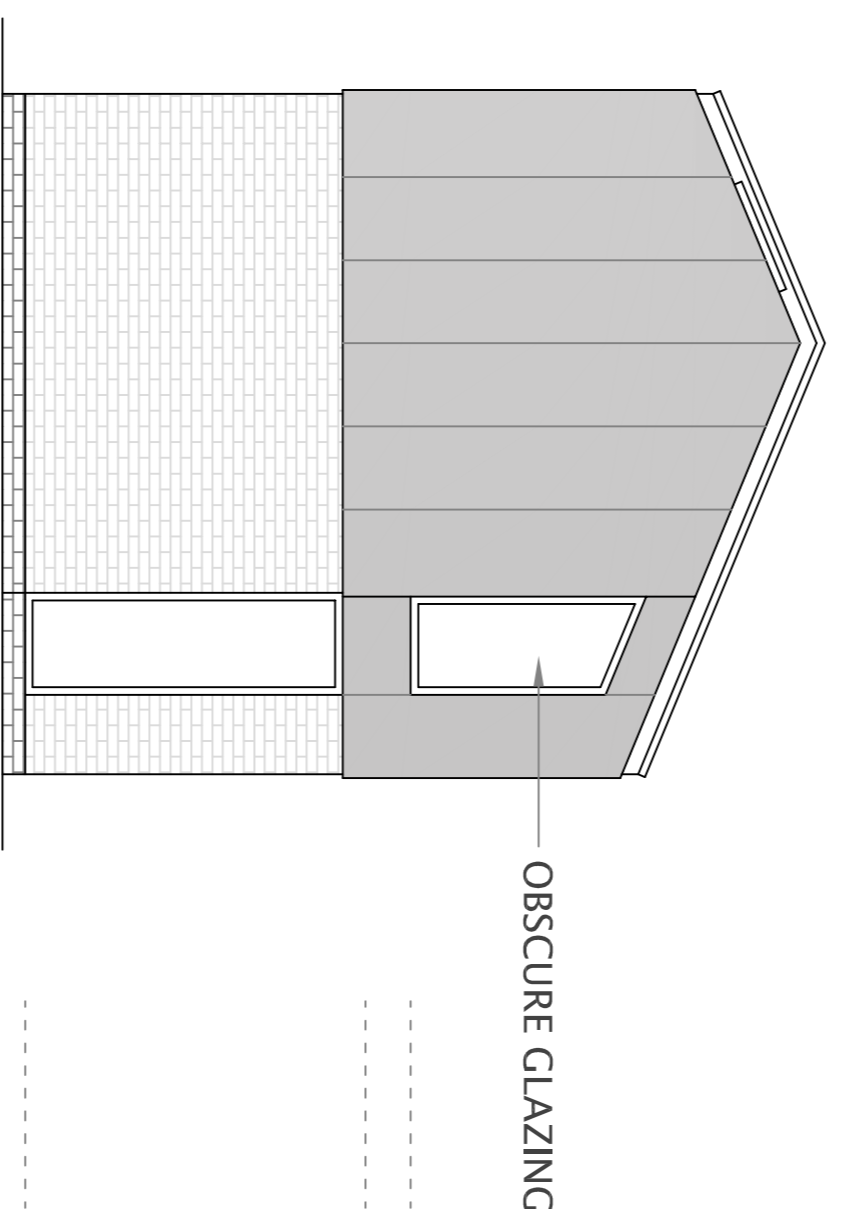


PROPOSED SOUTH ELEVATION

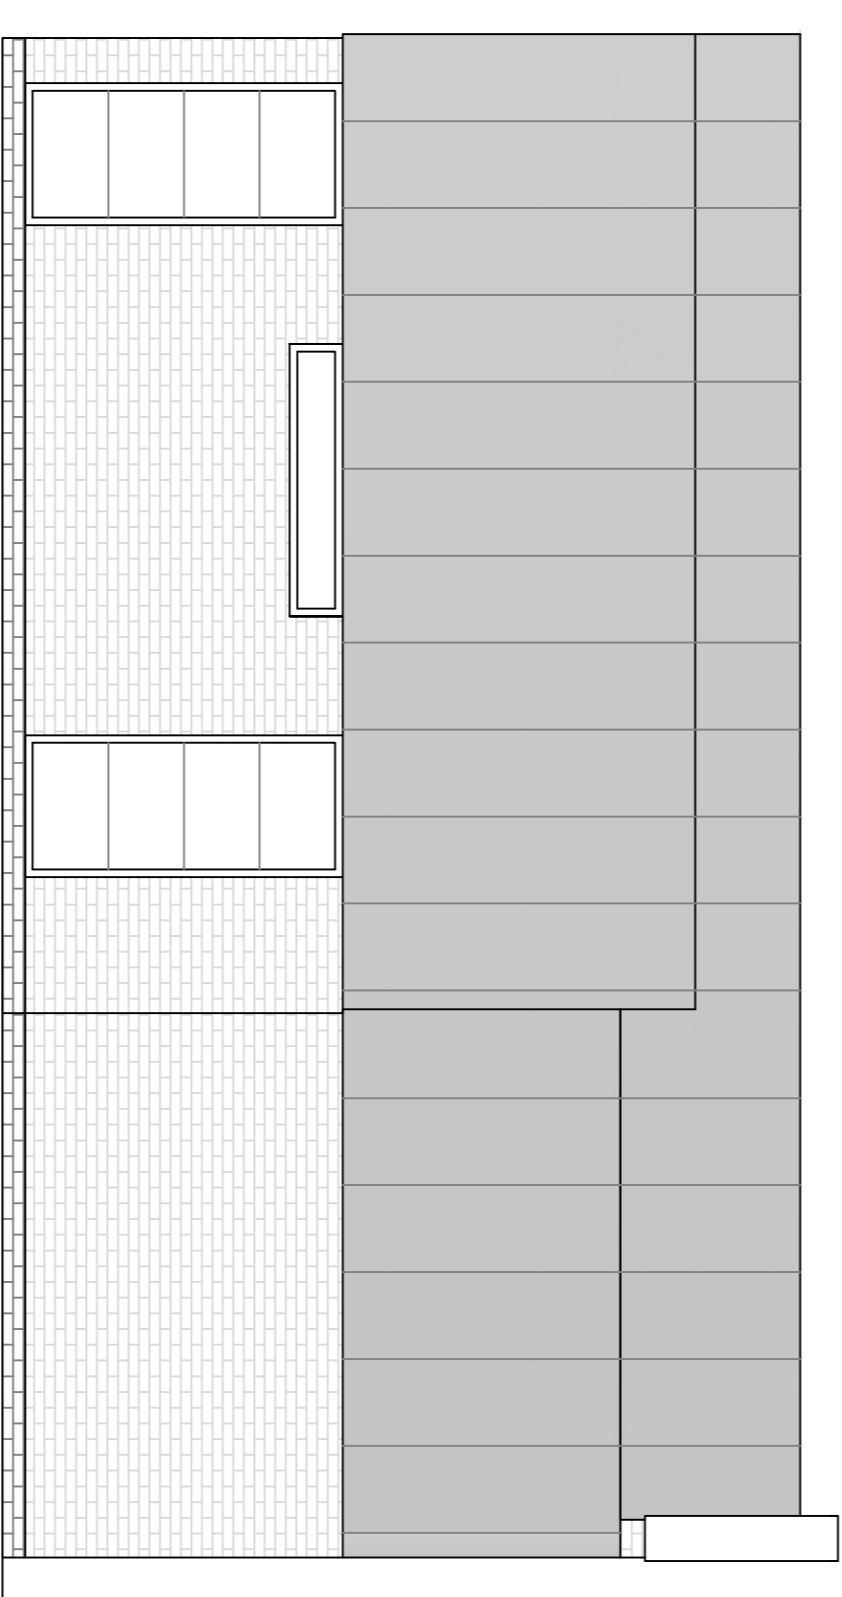

PROPOSED EAST ELEVATION


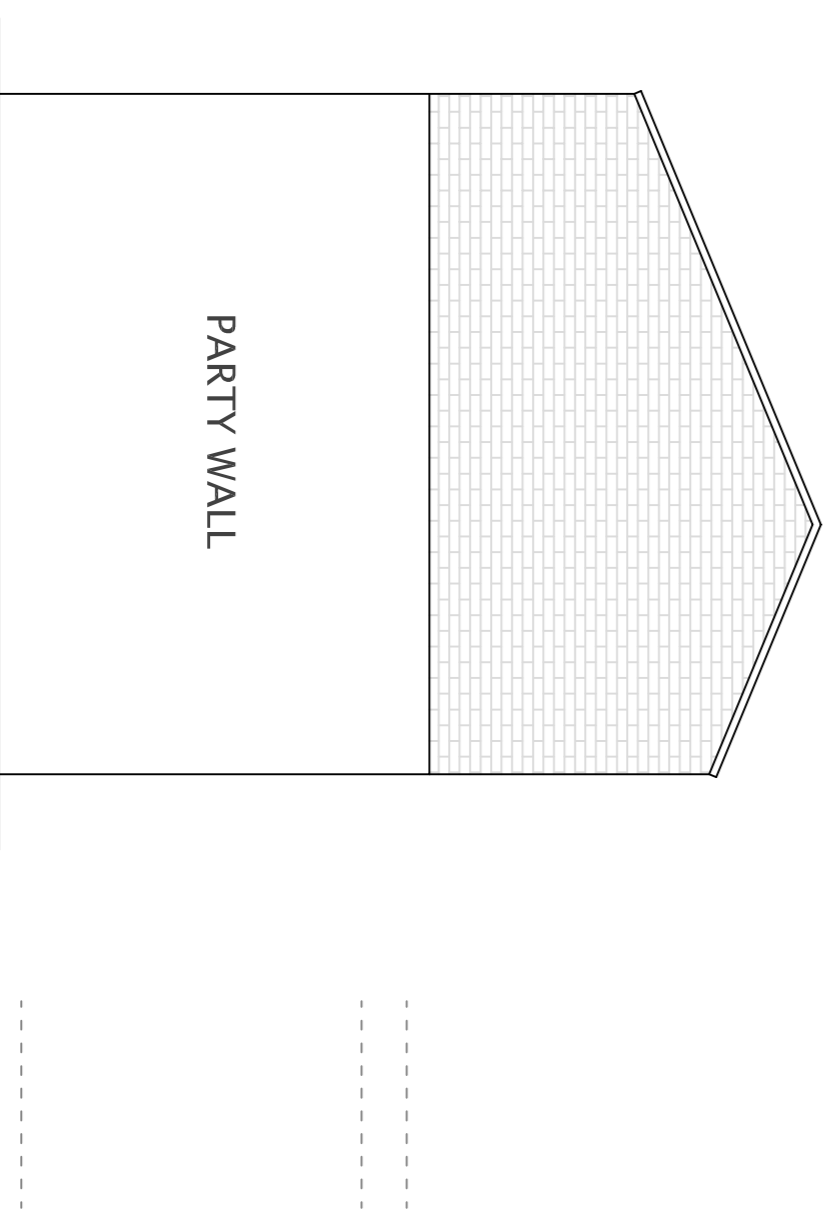


PROPOSED NORTH ELEVATION

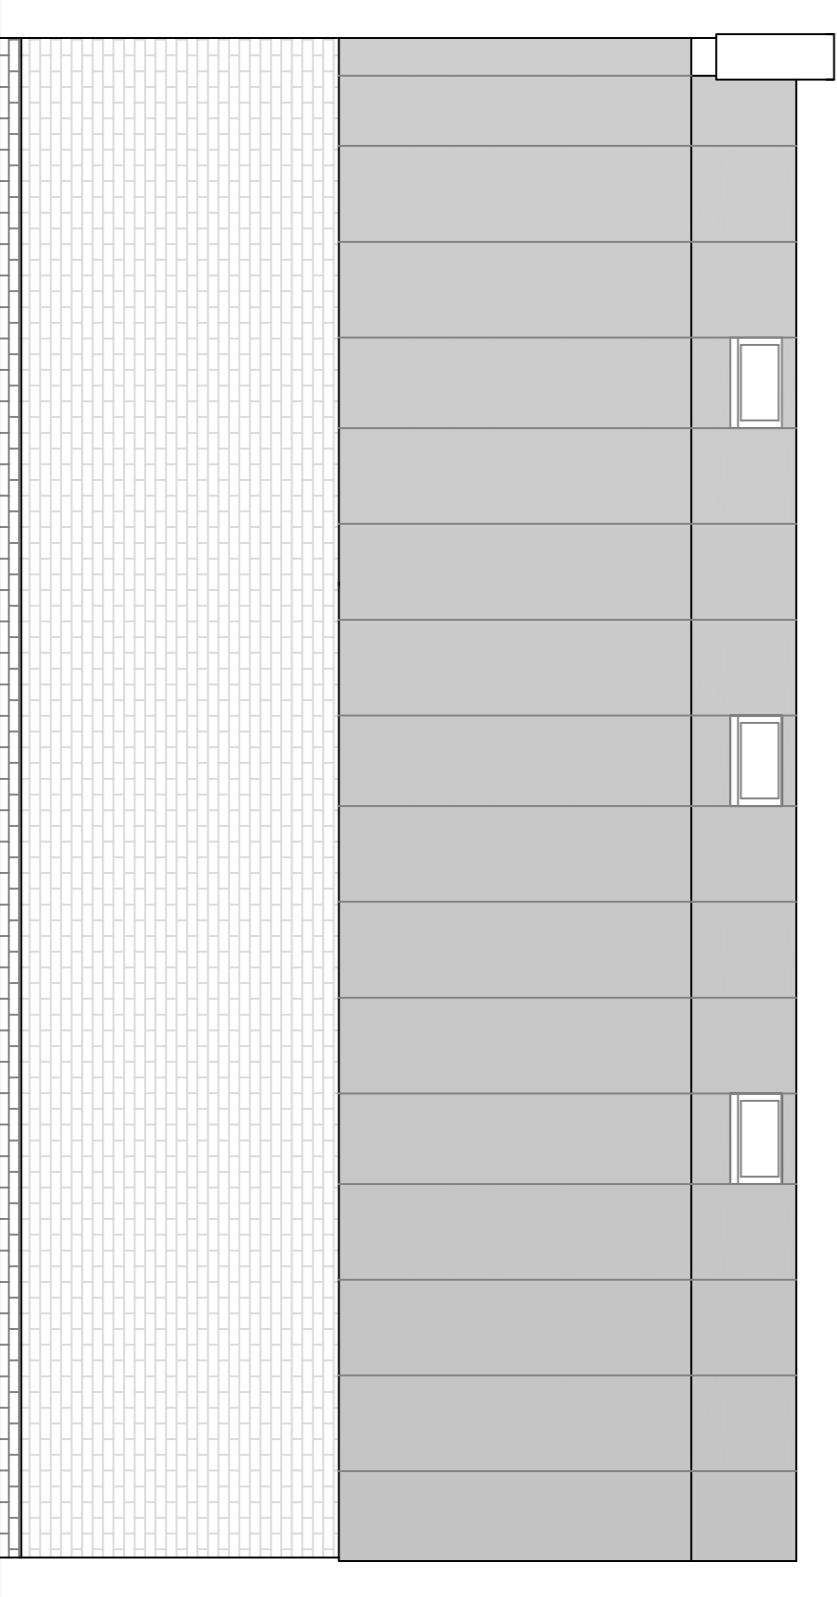

PROPOSED WEST ELEVATION

- CYCLE STORE AND BIN STORE DETAILS
SUITABLE FOR THE SECURE STORAGE OF:-
- 4NO. BICYCLES
 - 4NO. STANDARD WASTE BINS
 - 8NO. RECYCLABLE WASTE BINS/BOXES

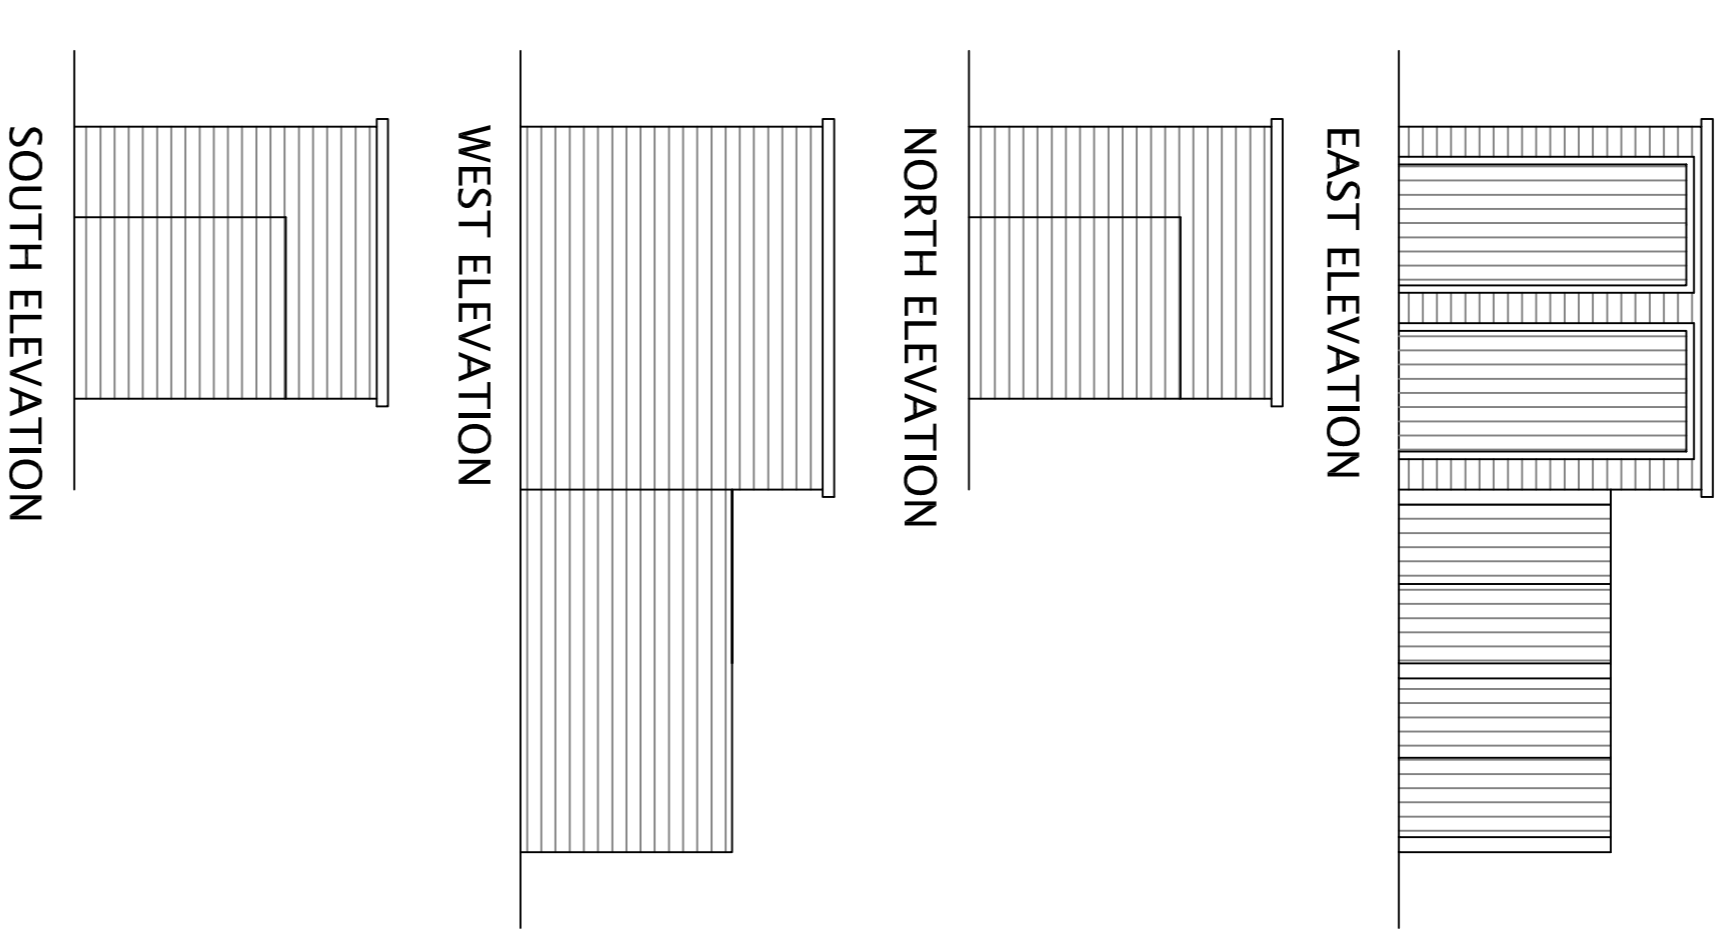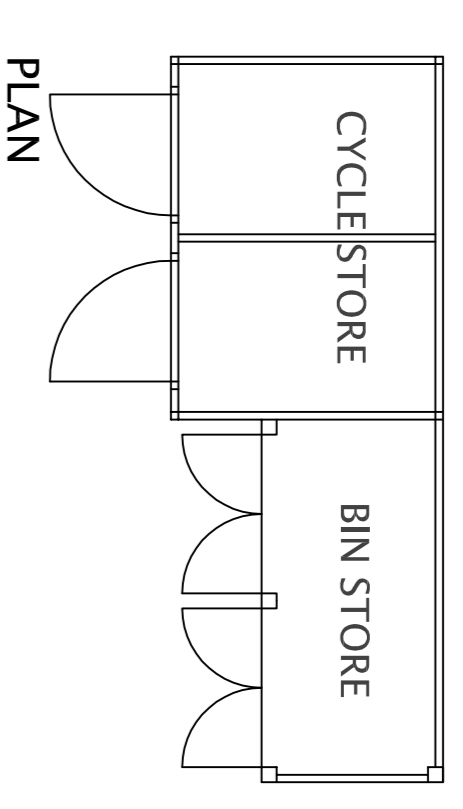

MARK LE GRAND & CO.
PROPERTY DEVELOPMENT & PLANNING CONSULTANTS
18 CLEVELANDS DRIVE
CHELTENHAM
GL50 4QF
Tel: (07739) 695413
Web: www.marklegrand.net
email: mail@marklegrand.net

ARCHITECTURAL SERVICES - PLANNING - PROJECT MANAGEMENT

CLIENT	MR. GARDNER
PROPERTY/LAND	LAND R/O 19 NEW STREET, CHELTENHAM, GL50 3LN
DRAWING TITLE	PROPOSED FLOOR PLANS & ELEVATIONS
SCALE	1:50 @ A1
DRAWN BY	MLG
DATE	NOVEMBER 2020
DRAWING NO.	20-329/04
REVISION	.

ADDITIONAL INFORMATION

SCALE BAR

