



TORRIDGE DISTRICT
 COUNCIL
 19 JAN 2021
 RECEIVED

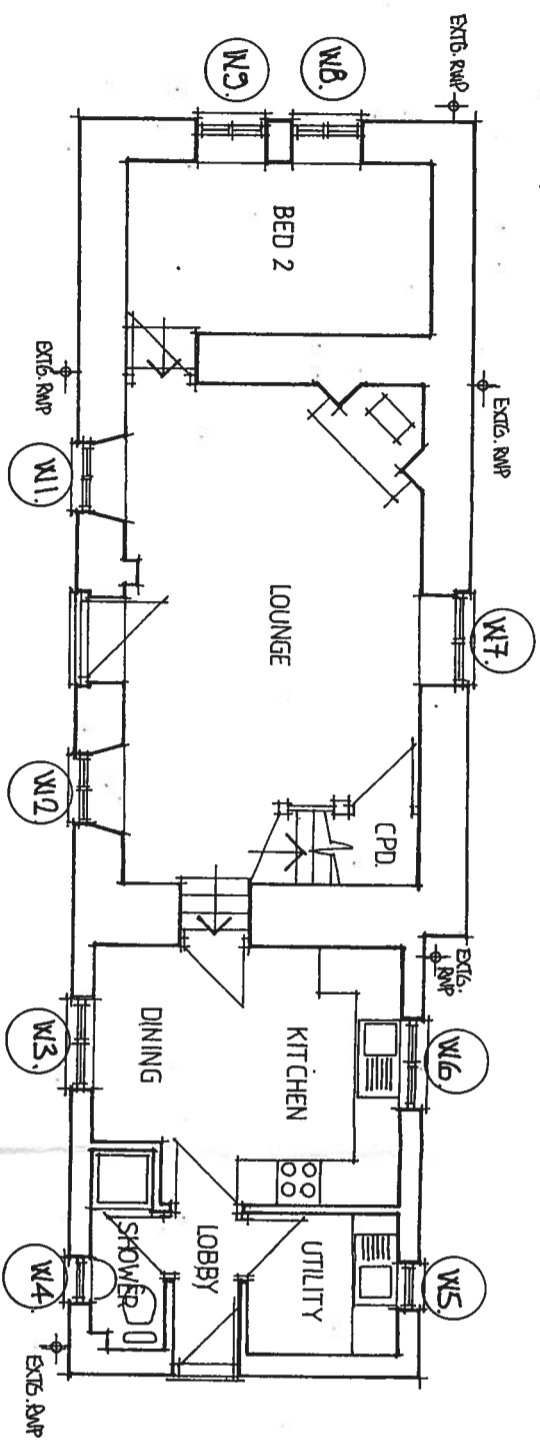

GROUND FLOOR PLAN

PROPOSED WORKS
 W1 - W10 INCLUSIVE :- EXISTING TIMBER WINDOWS TO BE REPLACED
 EXISTING FASCINS, SOFFITS AND BARKBOARDS TO BE REPLACED
 EXISTING GUTTERS AND RAINWATER DOWNPIPES TO BE REPLACED

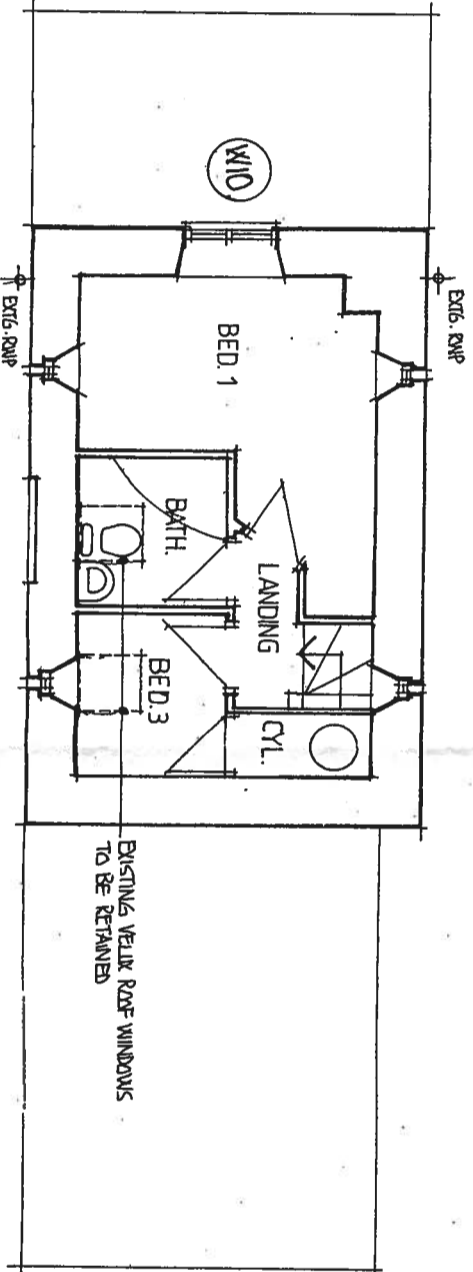

FIRST FLOOR PLAN



REPROPOINT 2589

Note:

Rev.	Date	Revision
A		



DONNAN JANE WHITCOMBE MBAT., ABENG., AMIAS.
 Architectural Technologist • Building Engineer • Building Design Consultant

Client
 MS. J. E. ANDERSON

Job Title
 HOOPERS
 HIGH BICKINGTON
 UMBERLEIGH
 NORTH DEVON
 EX 37 9BU

Drawing Title
 PROPOSED CHANGES TO
 EXISTING FENESTRATION
 & RAINWATER GOODS
 EXISTING FLOOR PLANS

Scale 1:100 AT A3

Date OCT. 2020 Drawn by DW

Dwg. No. 2020 / EXTG. 1
 Rev.