


General Notes

Actual Size
10mm
© 2020

These drawings are for Planning purposes only ALL Existing drawings / surveys where provided by others.
TF Architectural Services can accept no responsibility for any errors or omissions arising from this.
Any anomalies must be reported to TF Architectural Services Ltd.
DO NOT SCALE FROM THESE PLANS, IF UNSURE ASK.

All measurements are deemed as approximate and must be checked on site prior to works starting.

All works on site to be carried out in accordance with the current Building Regulations, British Standards and Codes of Practice and to the satisfaction of the Building Inspector.

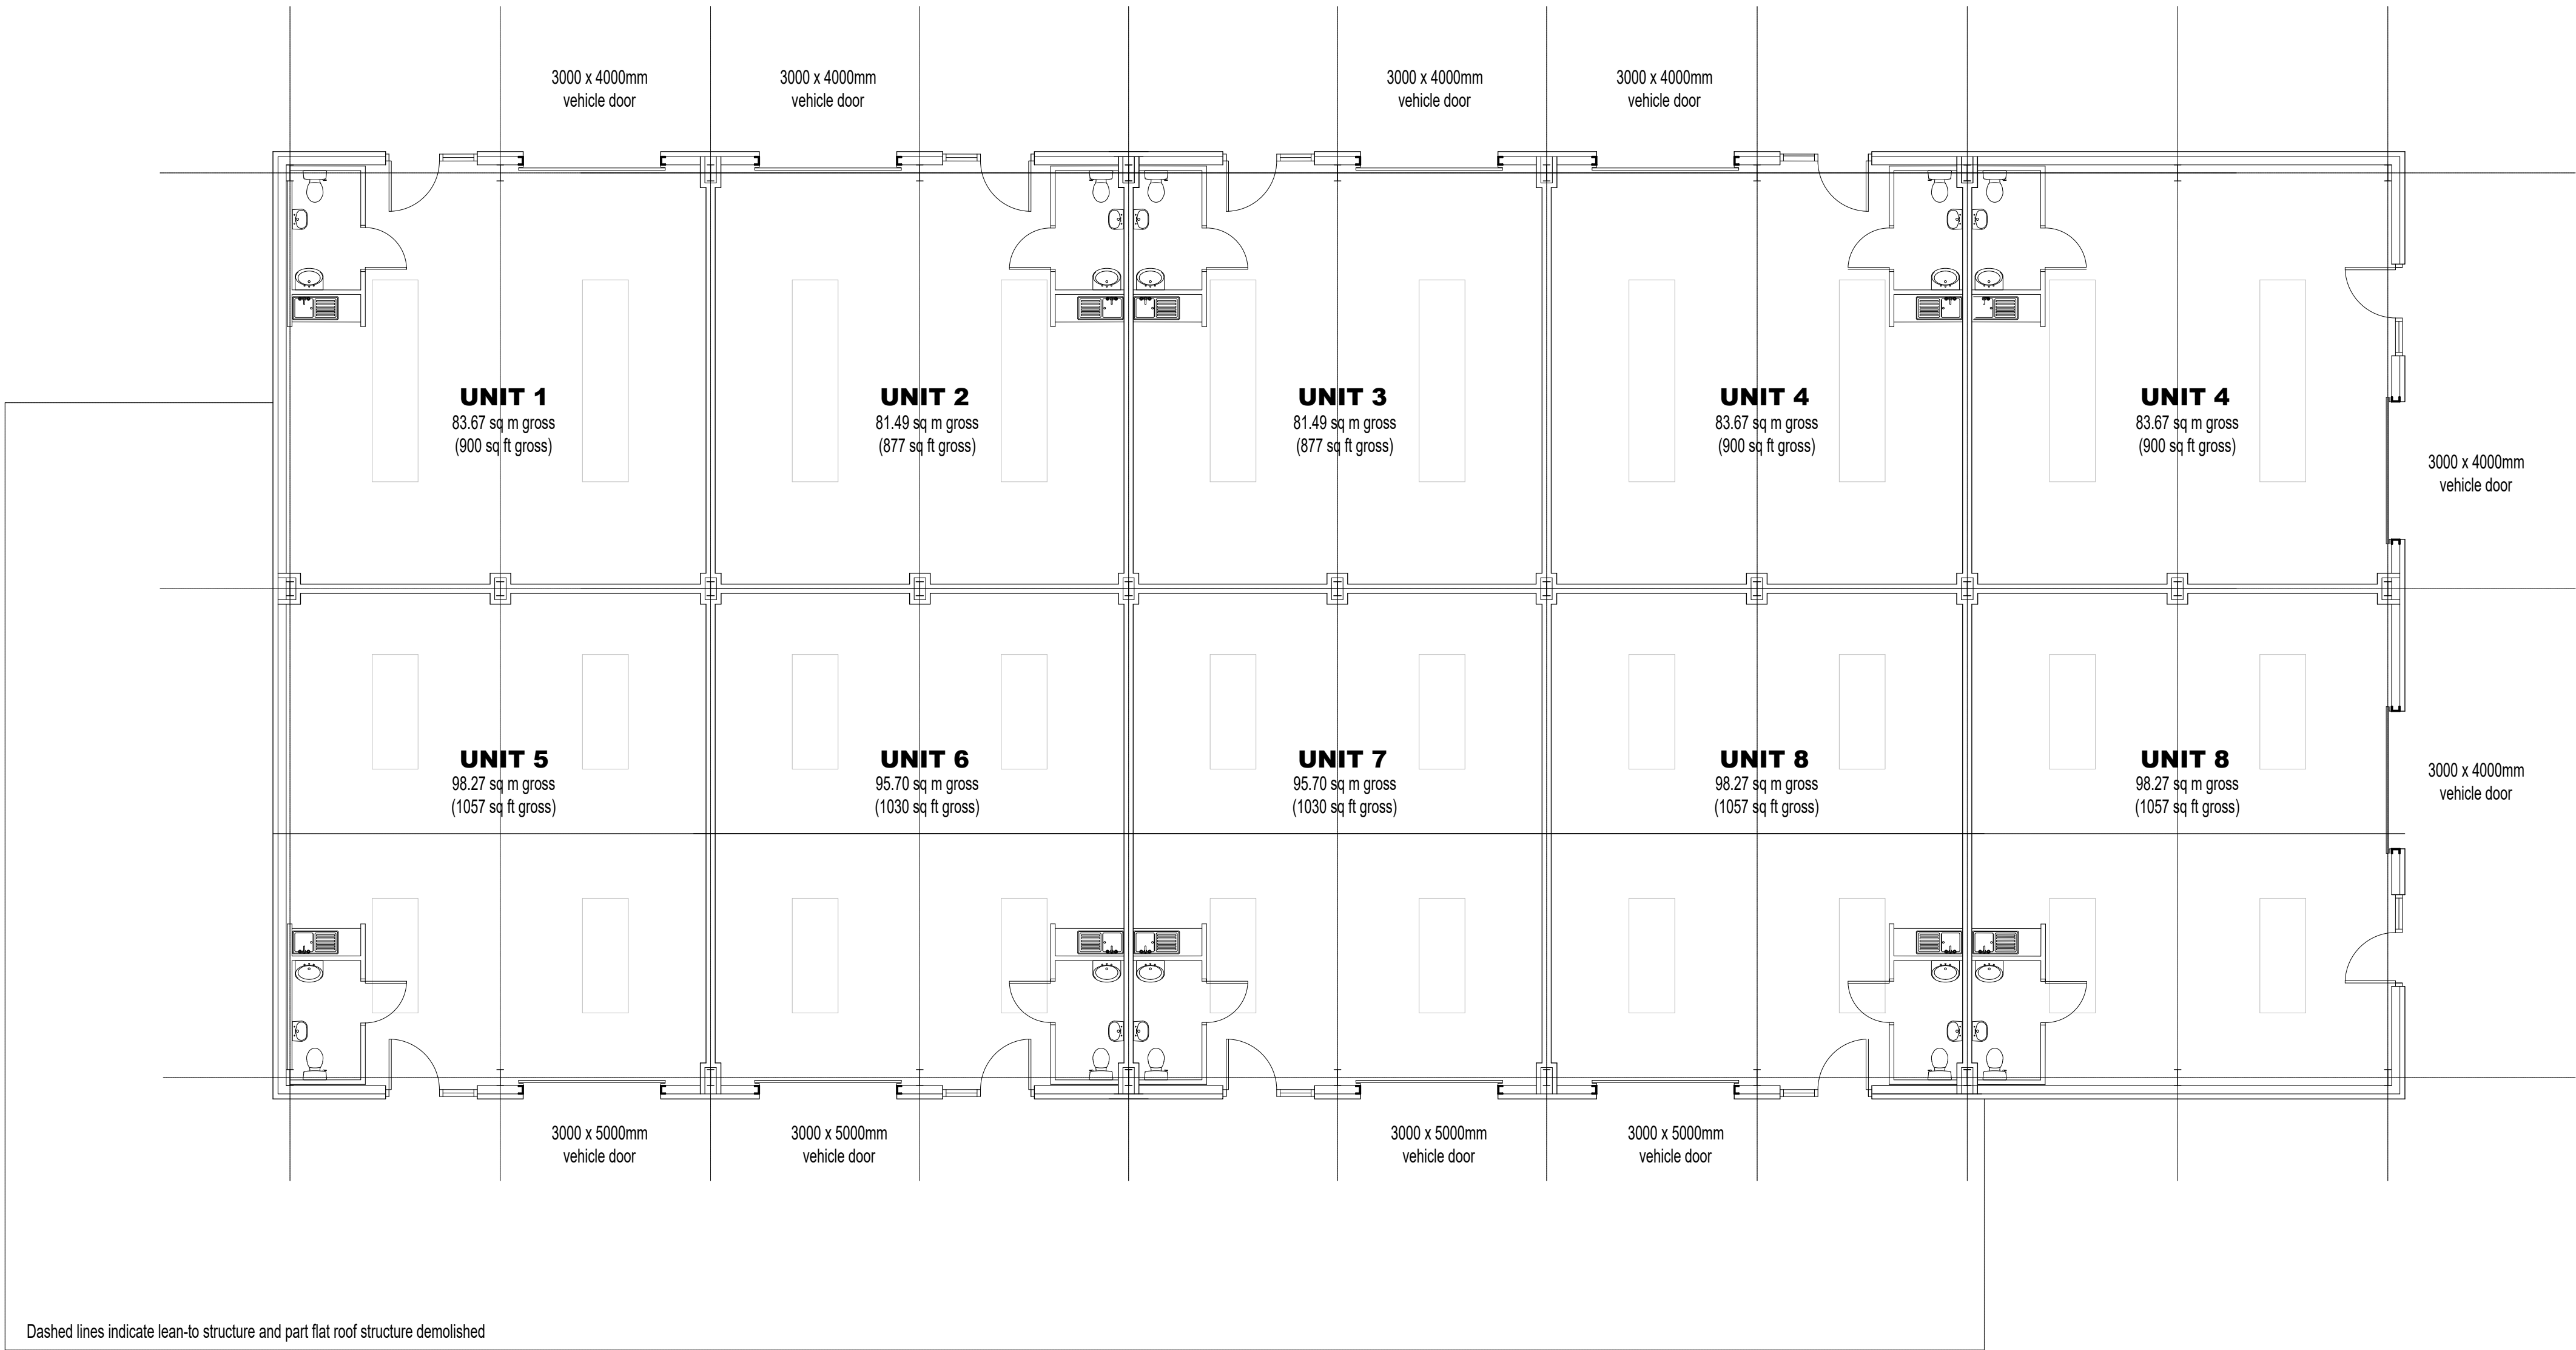

Dashed lines indicate lean-to structure and part flat roof structure demolished

PROPOSED FLOOR PLAN - PHASE 1:

Existing floor layouts and elevations drawings provided by others.
TF Architectural Services Ltd can accept no responsibility for any errors or omissions arising from this.

0m 1m 2m 5m 1:100 at A1

No.	Revision/Issue	Date

TF Architectural Services Ltd

1 Marrison Way Southwell
Nottingham NG25 0ED

M: 07525253094
E: tim.fletcher@tfarchitecturalservices.co.uk

PROJECT:
Commercial Redevelopment

DRAWING TITLE:
Proposed Ground Floor Phase 1

PROJECT ADDRESS:
Former Site UCD Southwell Ltd
Crew Lane industrial Estate
Southwell
NG25 0TX

CLIENT:
A & V Squires Plant Co. Ltd

DRG NO: 483_2020_102	DATE: Oct 2020
SCALE: 1:100	FORMAT: A1

PLANNING