




VULCAN HOUSE

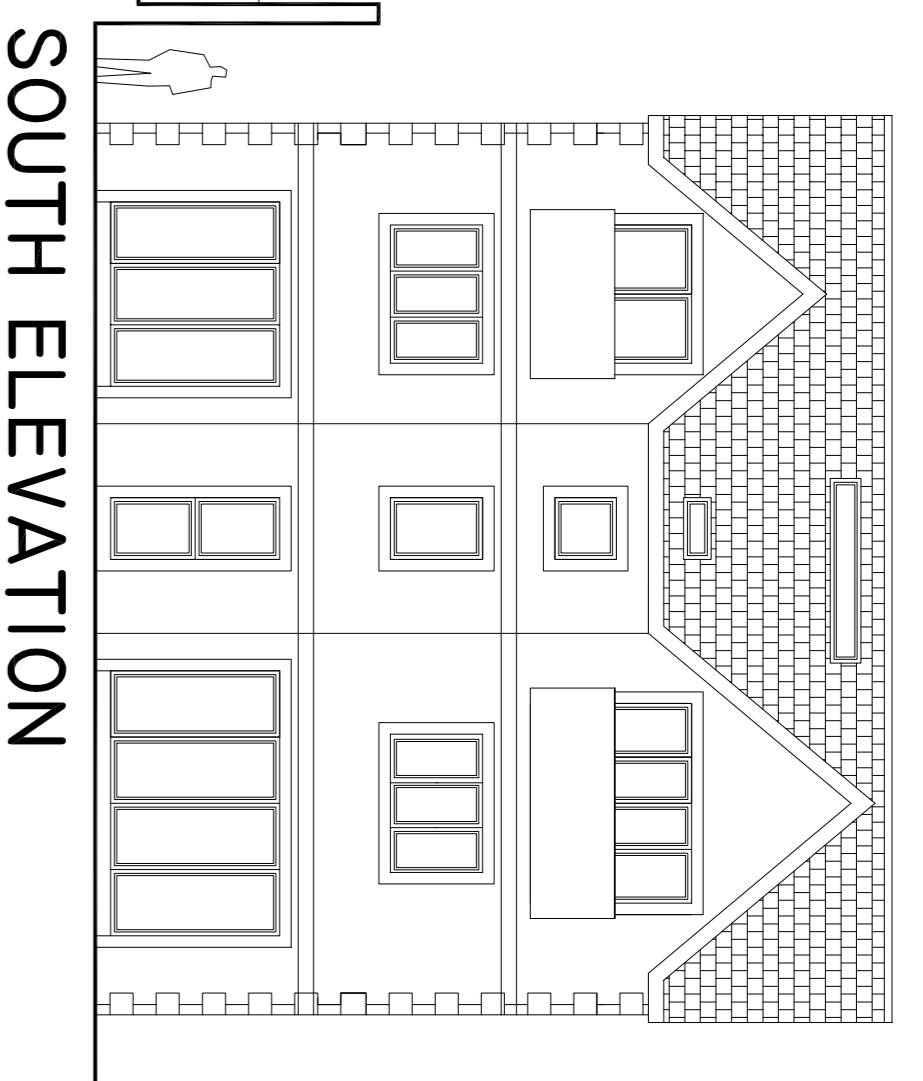


SOUTH ELEVATION

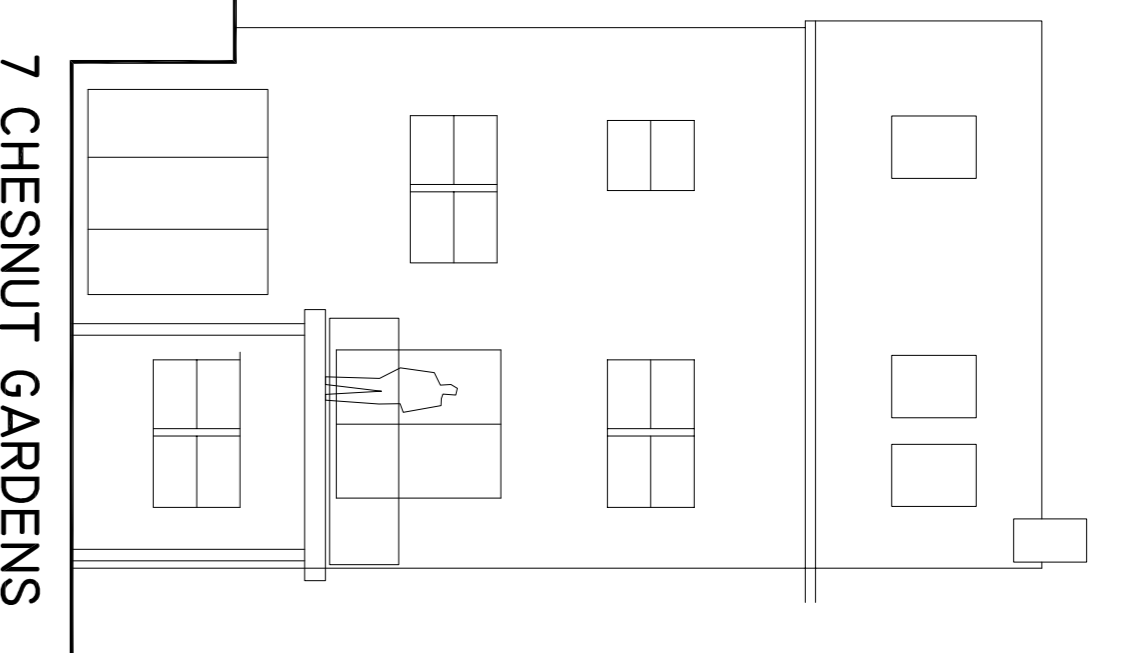


7 CHESNUT GARDENS

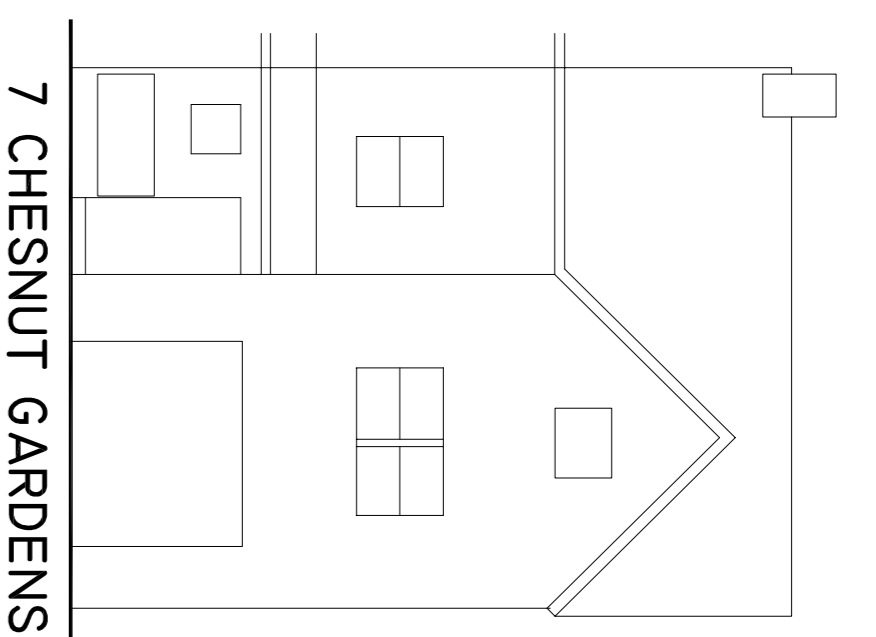

7 CHESNUT GARDENS

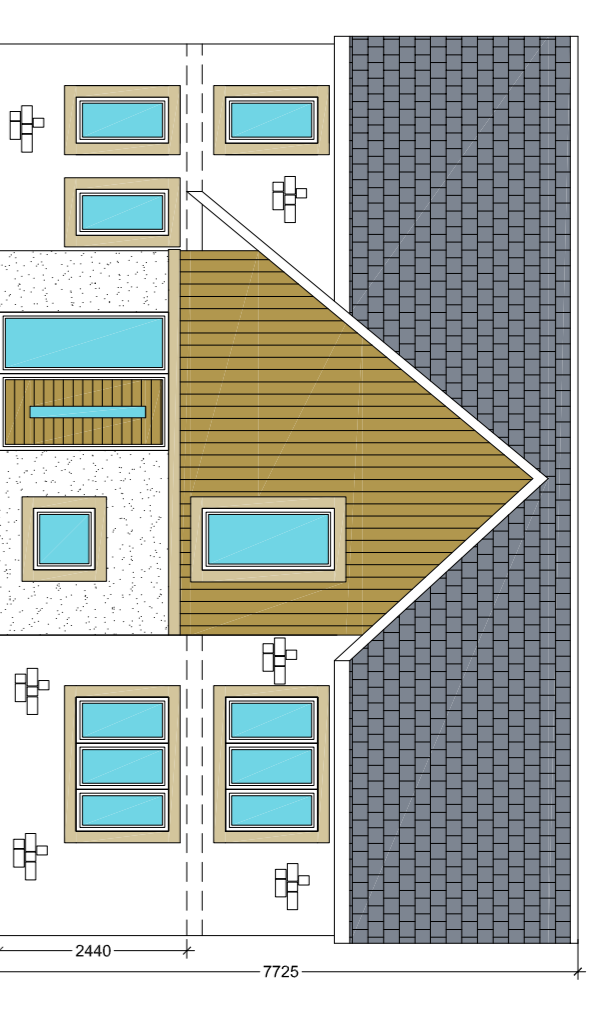


NORTH ELEVATION

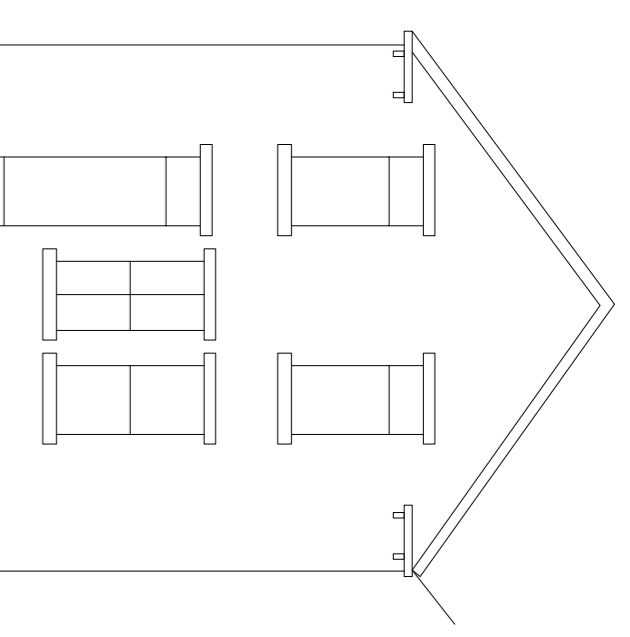

VULCAN HOUSE


- All dimensions must be checked on site by the contractor prior to construction
- Do not scale off this drawing for construction purposes
- Any discrepancies between drawings and / or specifications should be reported to the designer prior to any work commencing

Rev: Date: Approved: Date By:

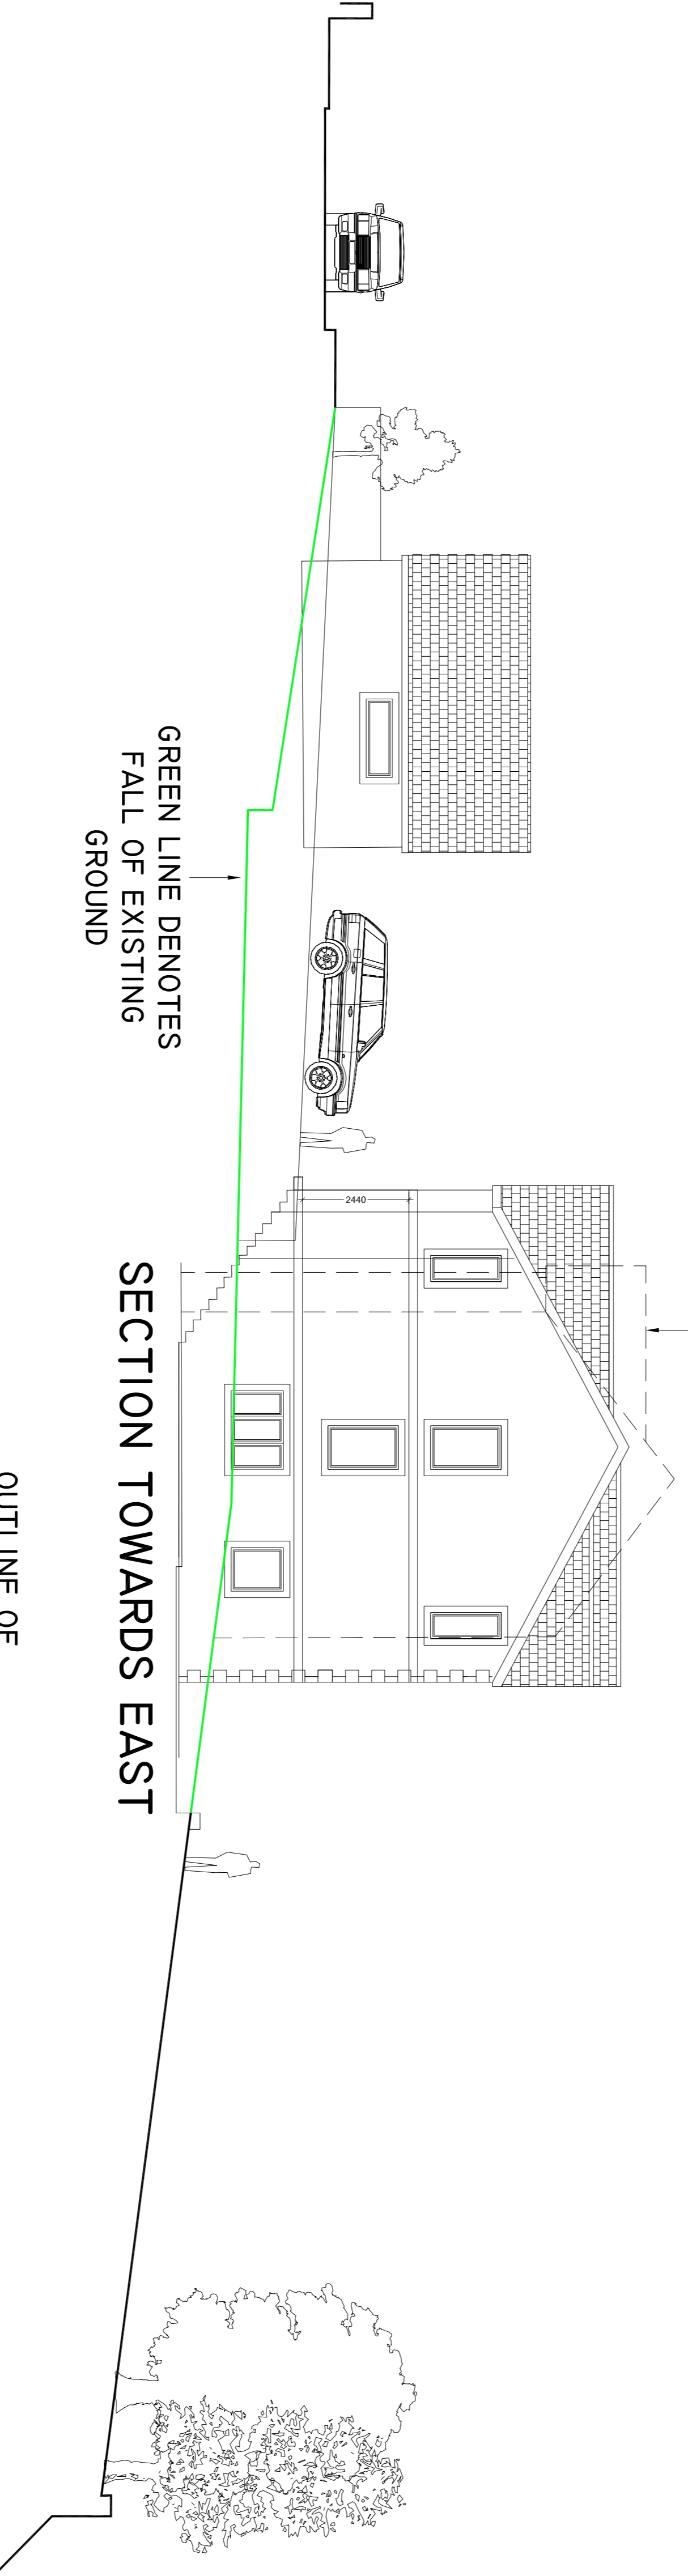


SECTION TOWARDS EAST

GREEN LINE DENOTES FALL OF EXISTING GROUND

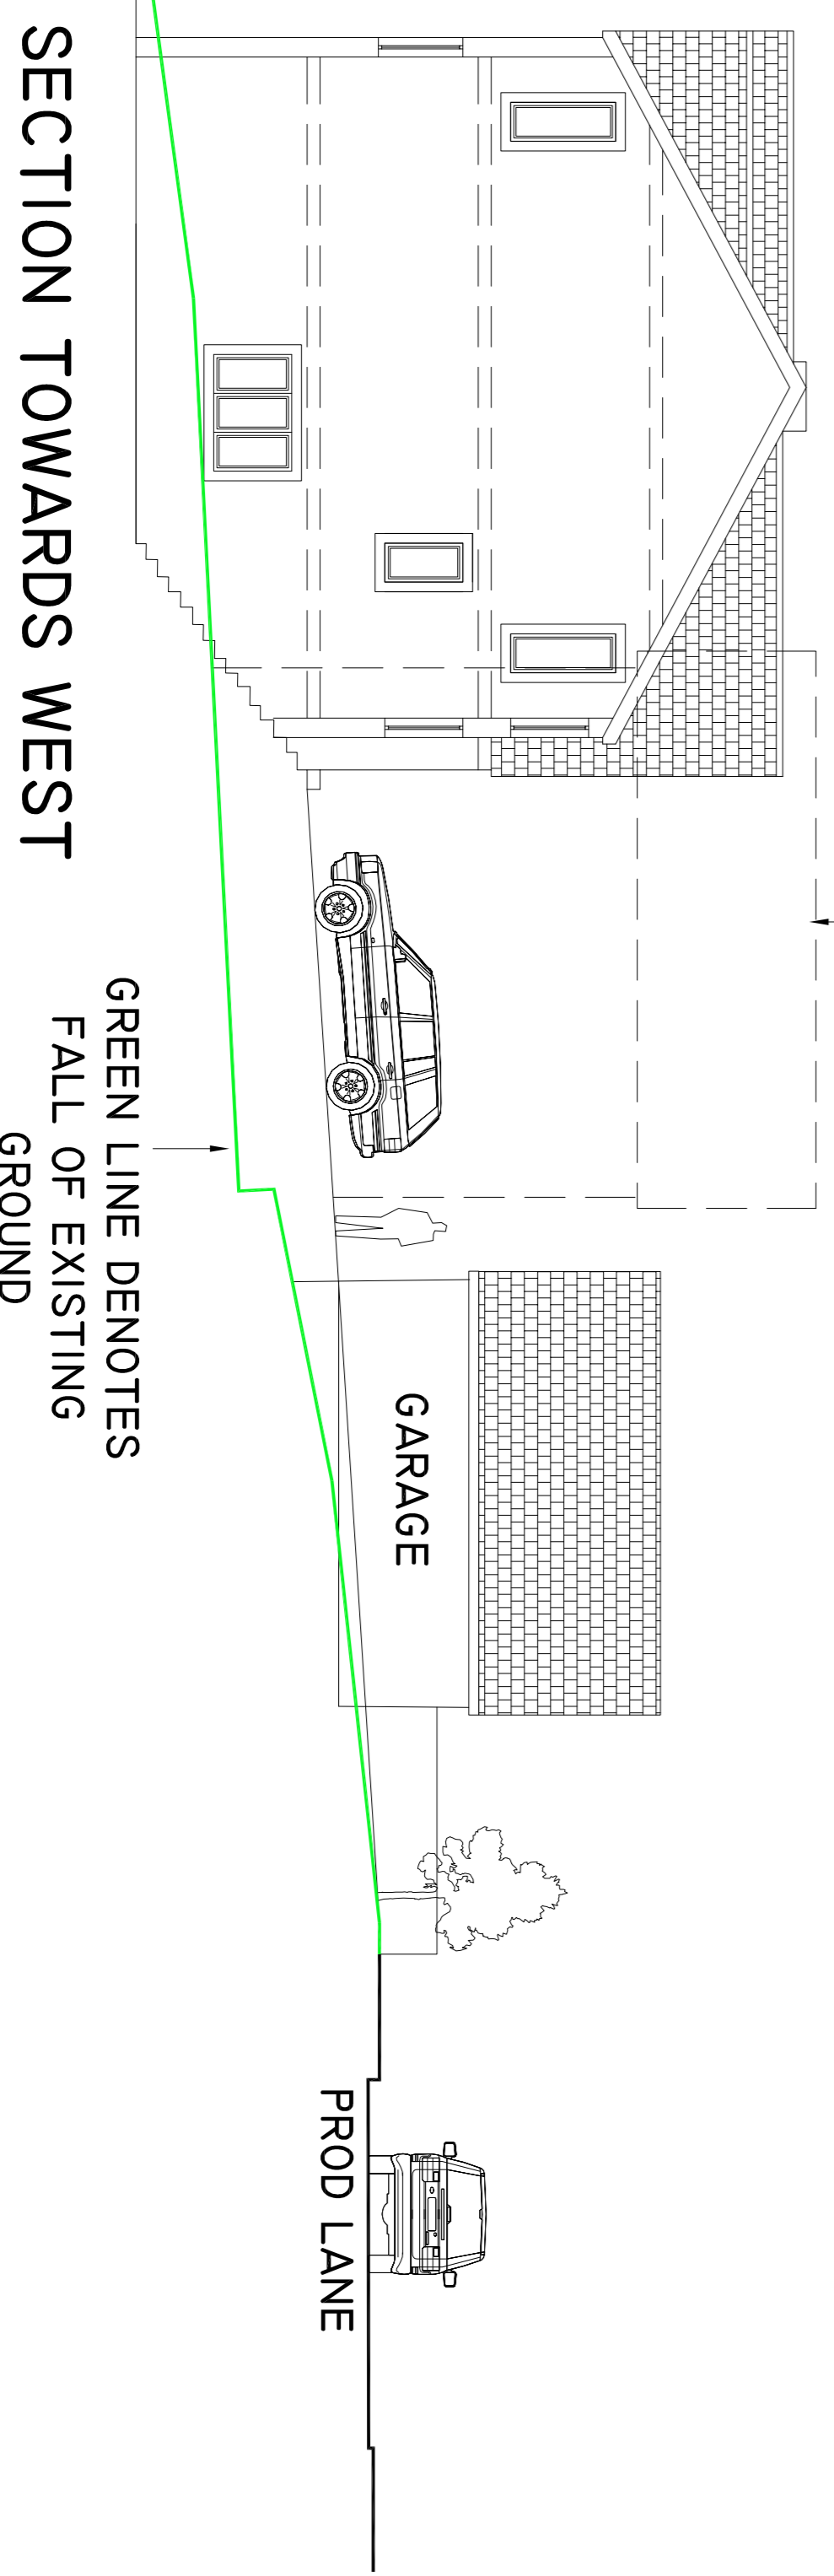


SECTION TOWARDS WEST

GREEN LINE DENOTES FALL OF EXISTING GROUND

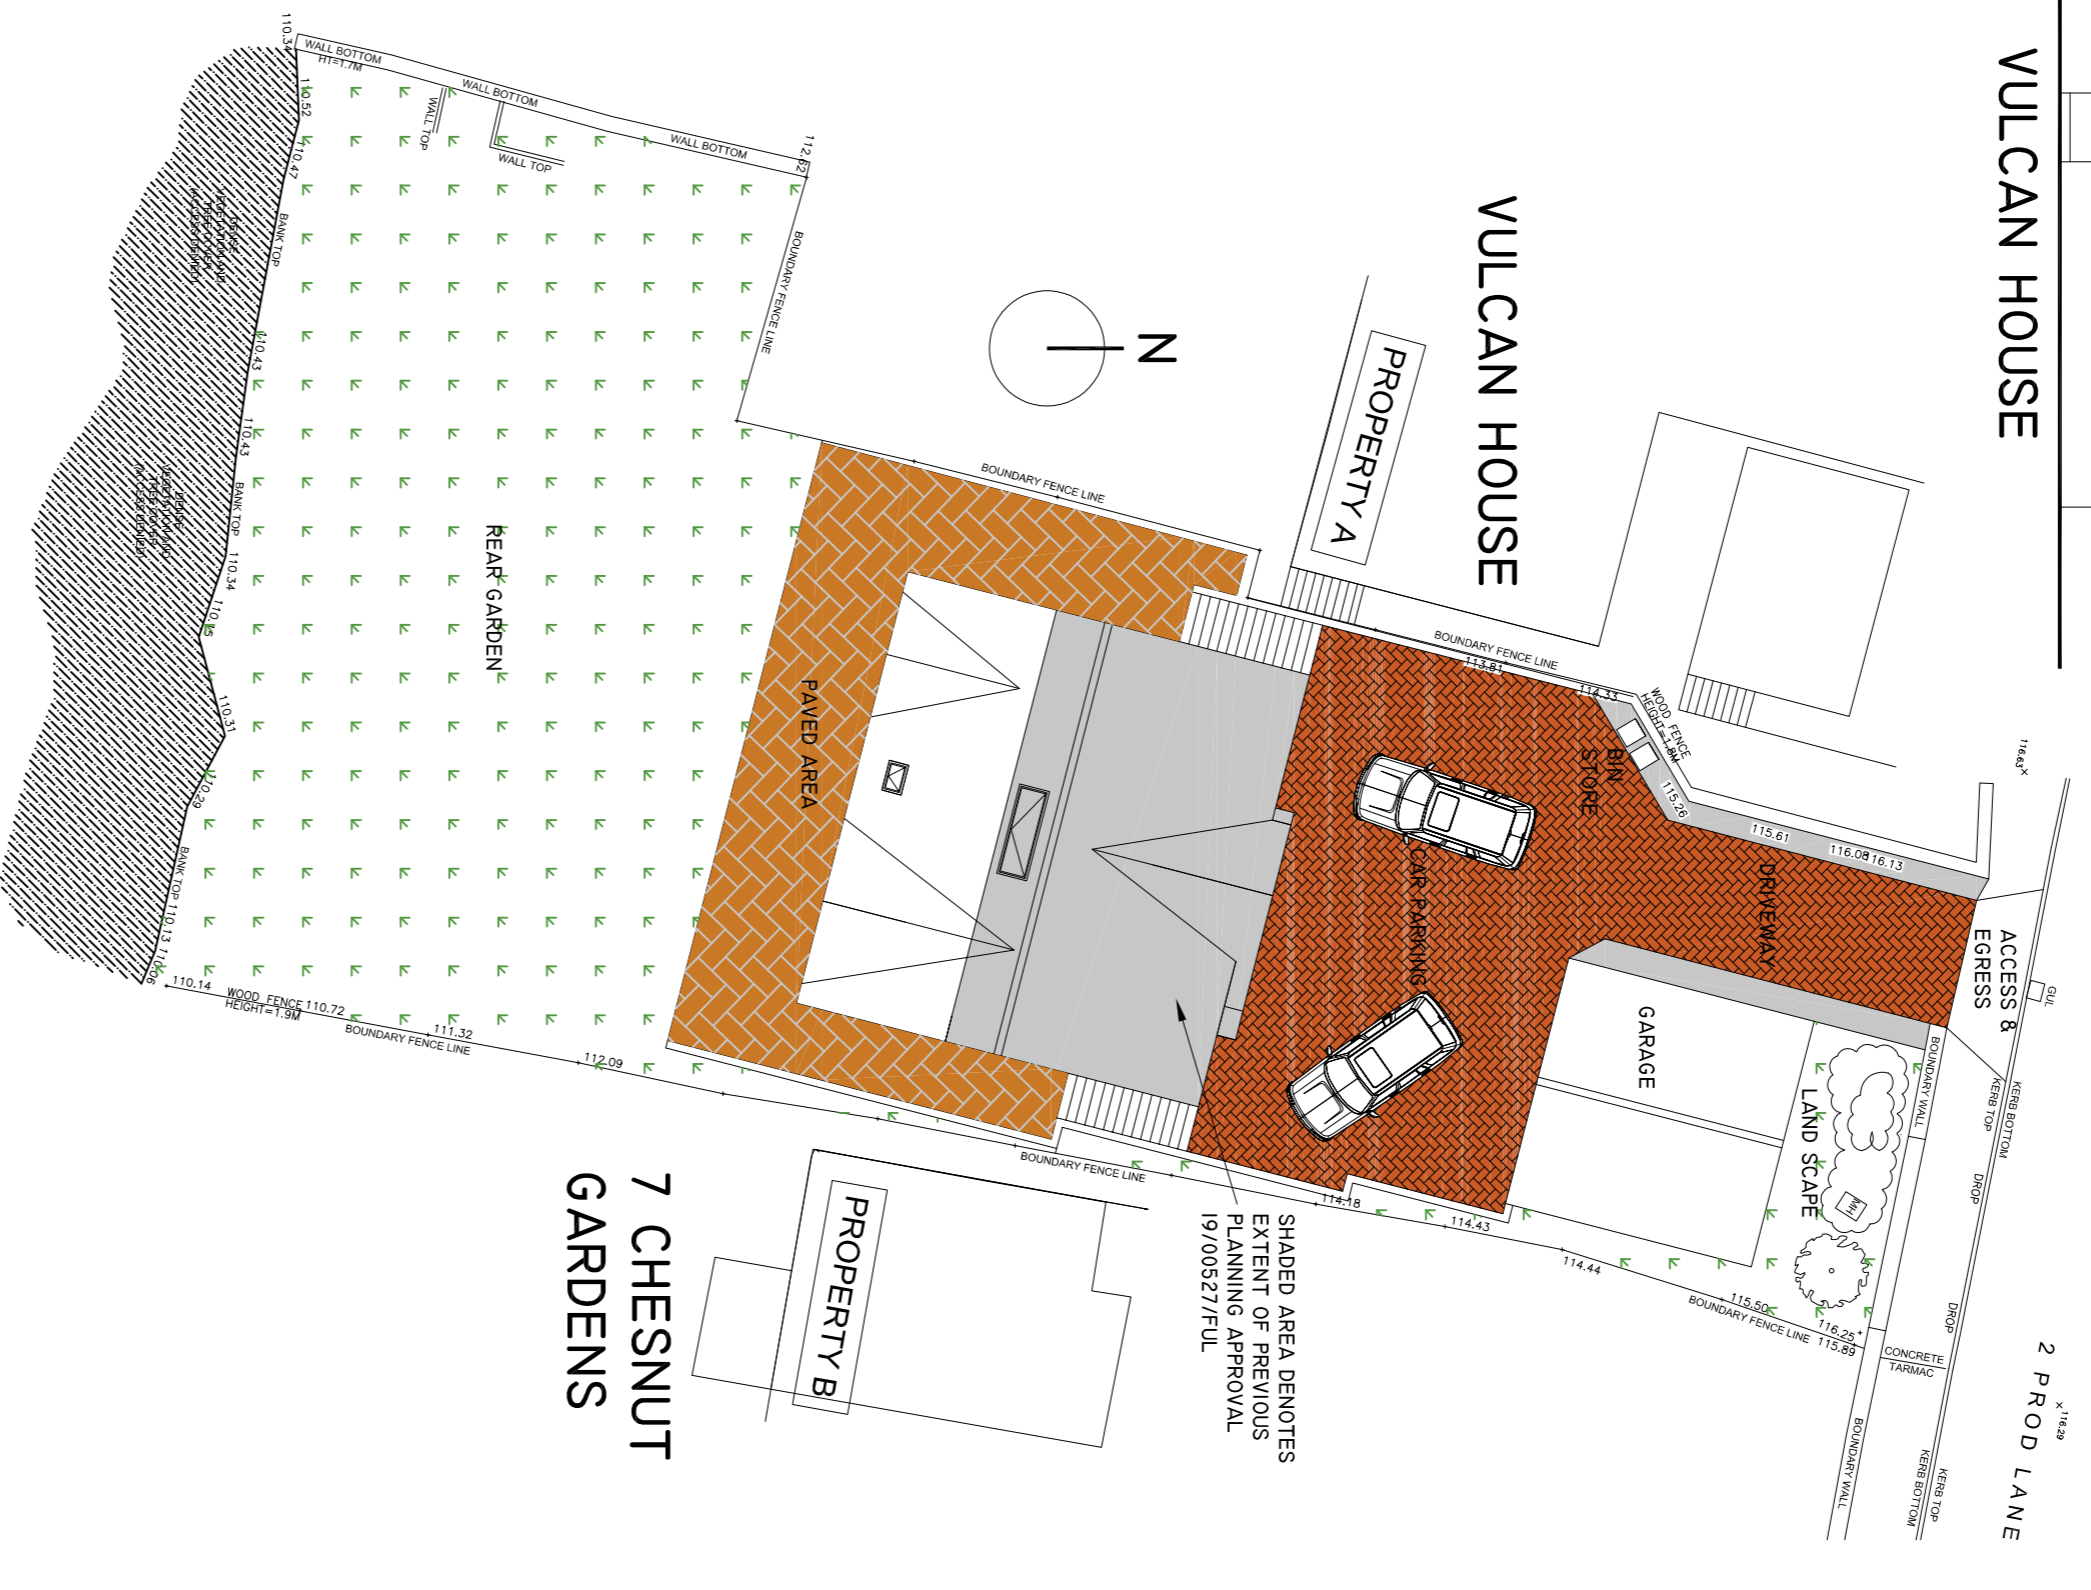

BUILT UP PLAN
SCALE 1:200

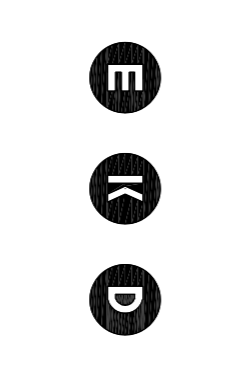

ESKHANZ DESIGN
Planning | Design | Project management
61 Pinhoeville St, Bradford
West Yorkshire, BD7 2AG
T. 07987 979977

Checked by Designer: Checked by Manager:

Scale:	Drawn By:	Date:
1:100 @ A1	SK	DEC 2020

Title:
PROPOSED DETACHED PROPERTY ON LAND AT NO 2 PROD LANE BALDON, WEST YORKSHIRE, BD17 5BN

SITE SECTIONS CONTEXT ELEVATIONS

Client:
NATHAN CHANNON AND USA TRUESDALE

Drawing No:
20-057-02

© END