




PROPOSED FRONT ELEVATION A

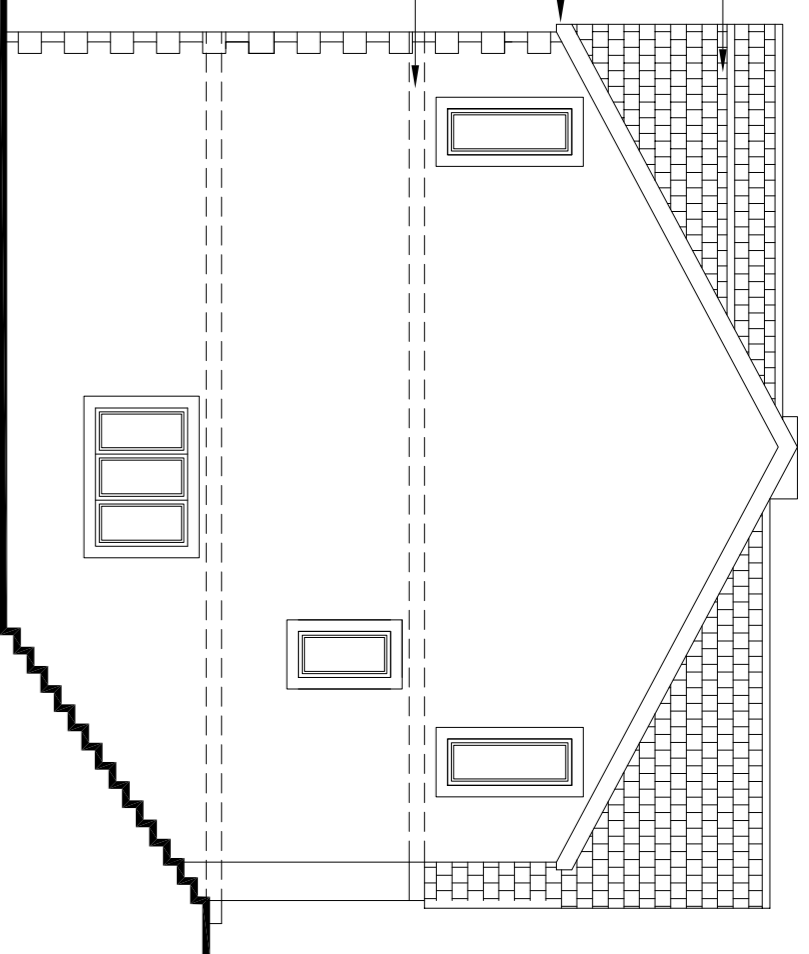

PROPOSED SIDE ELEVATION B

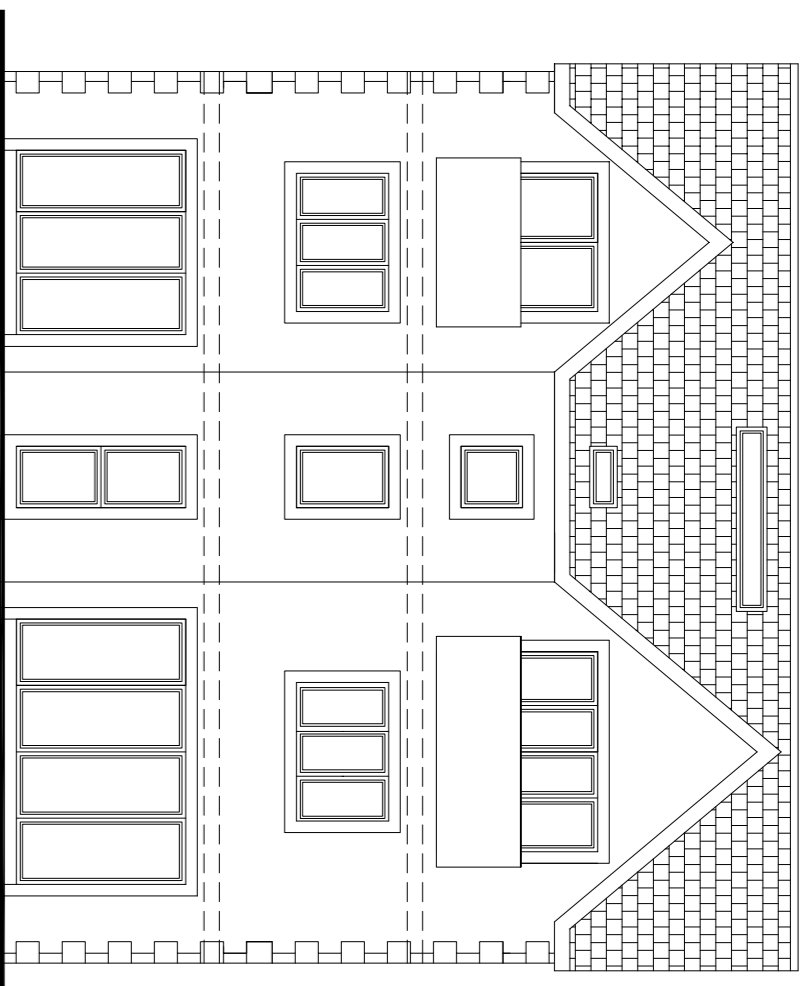


PROPOSED REAR ELEVATION C

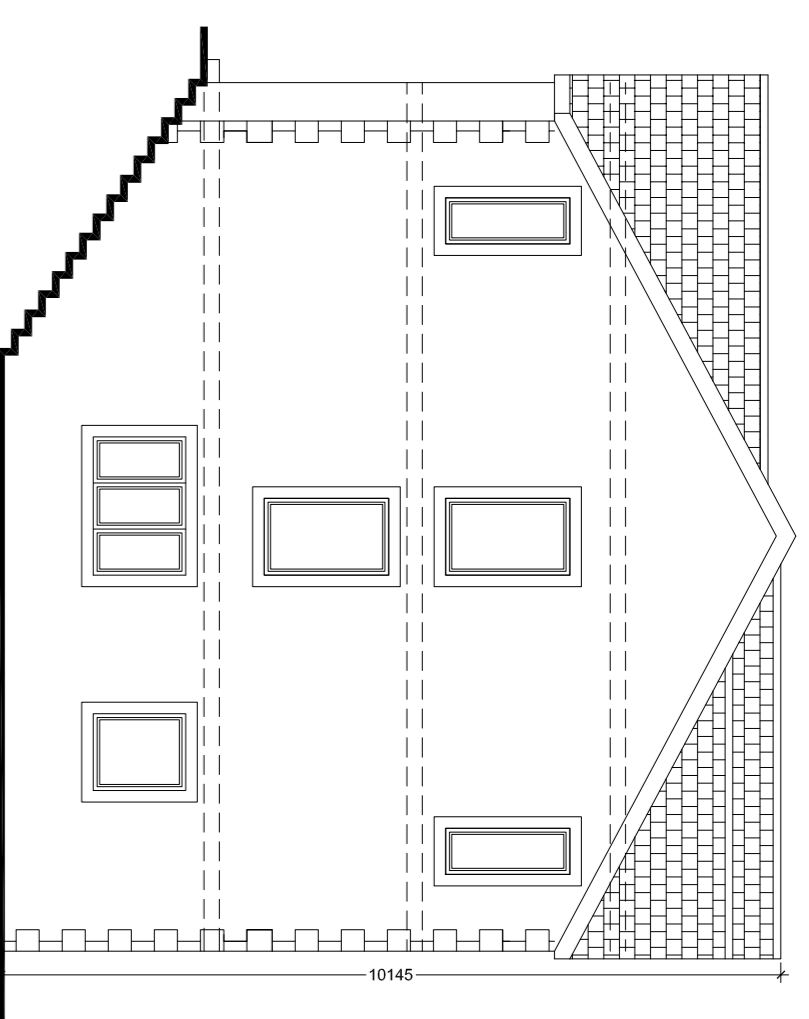



PROPOSED SIDE ELEVATION D




AERIAL IMAGE OF PLOT

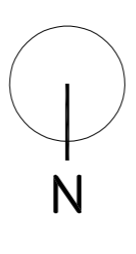


AERIAL IMAGE OF PLOT

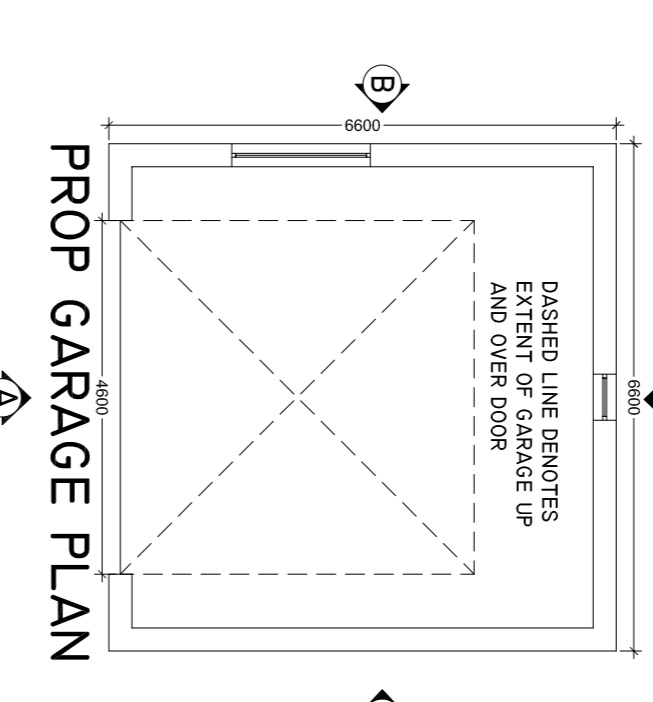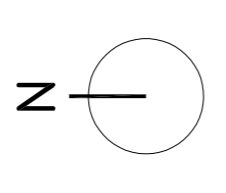


PROP GARAGE PLAN

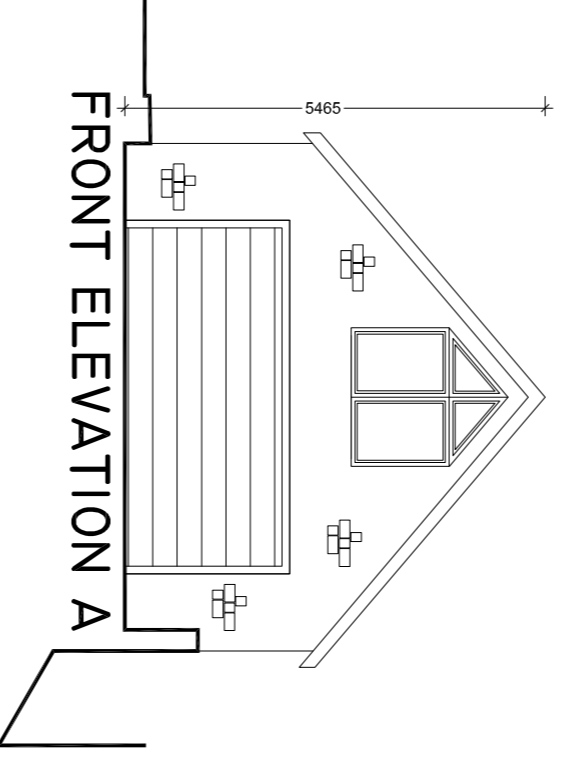


FRONT ELEVATION A

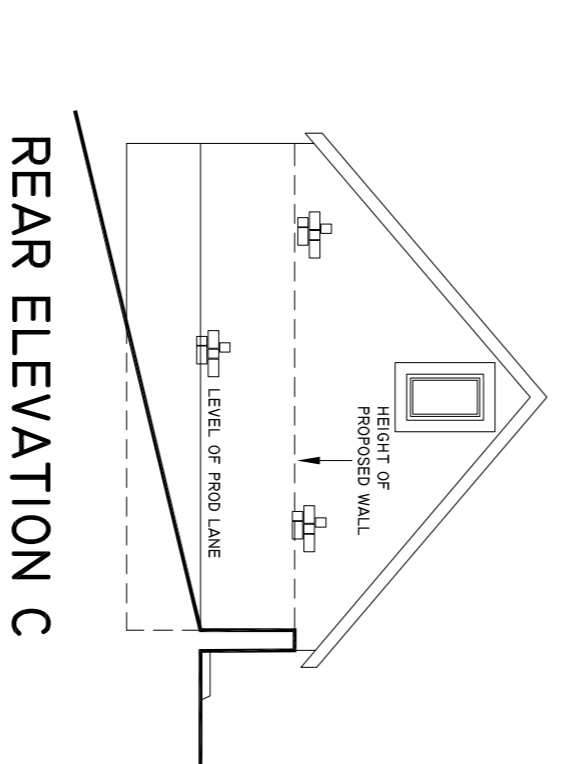


REAR ELEVATION C

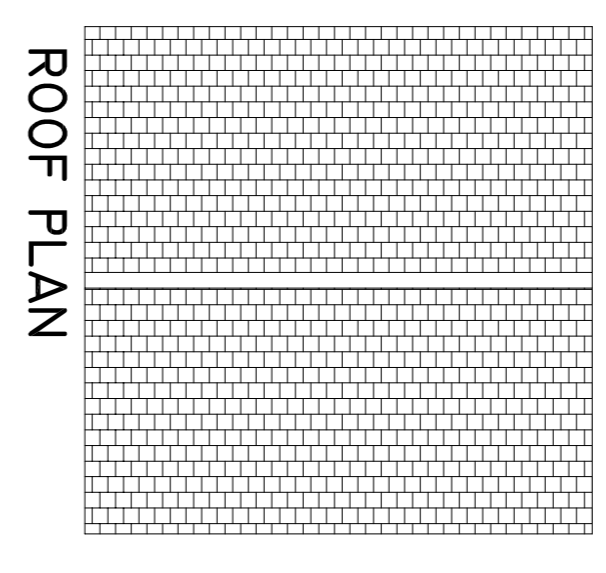


ROOF PLAN

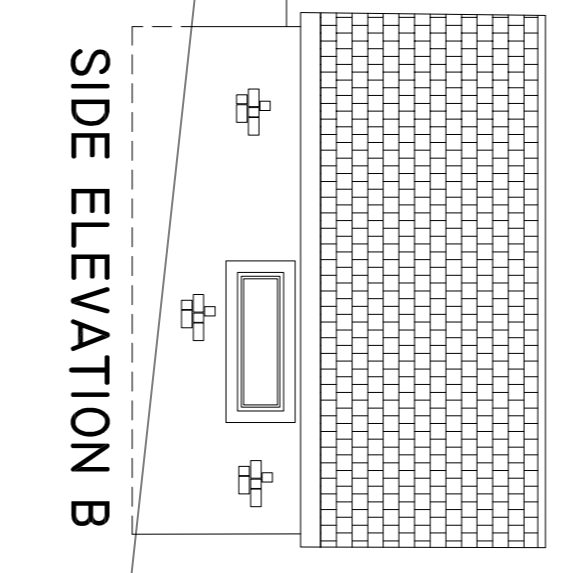


SIDE ELEVATION B

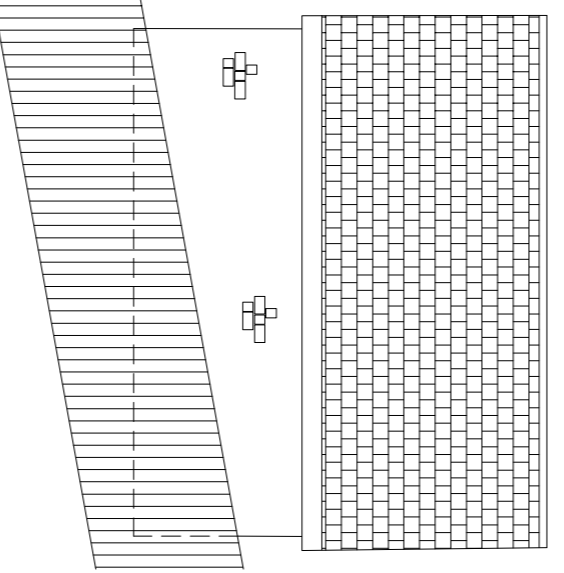


SIDE ELEVATION D

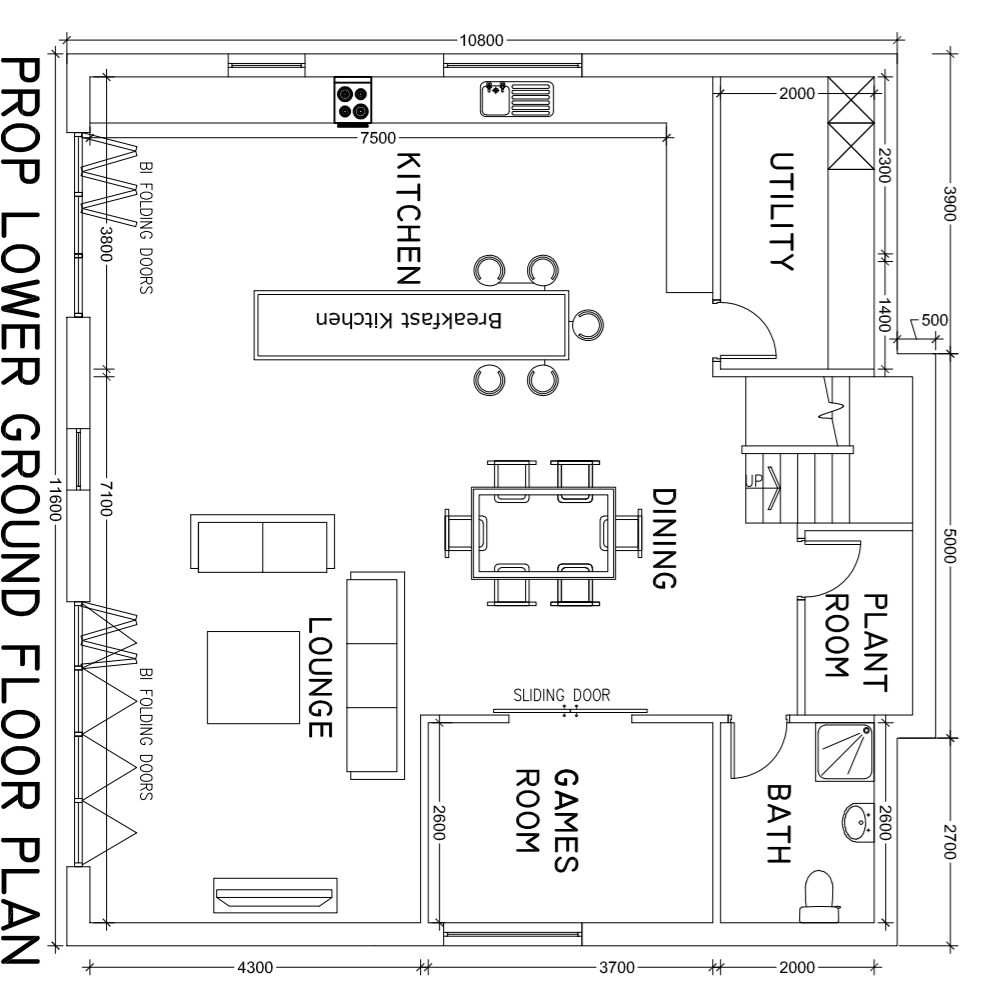


PROP LOWER GROUND FLOOR PLAN

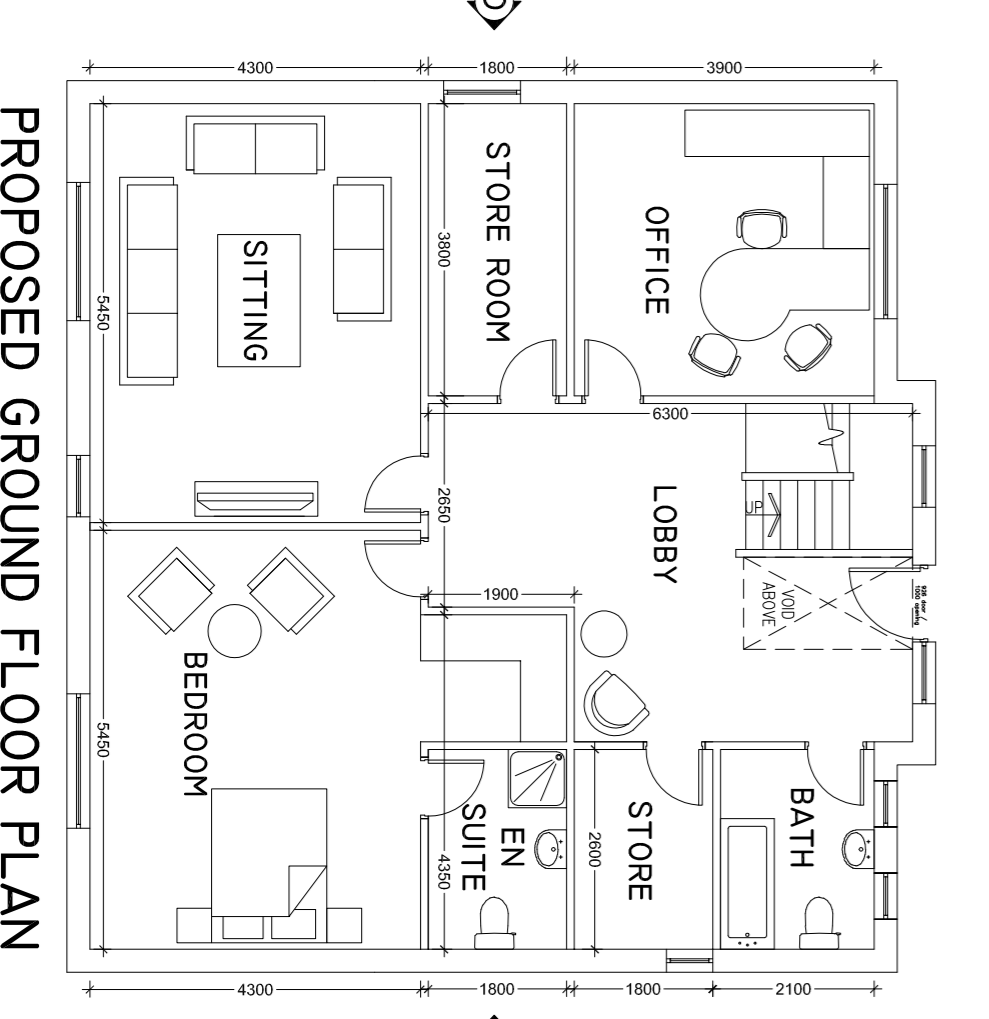

PROPOSED GROUND FLOOR PLAN

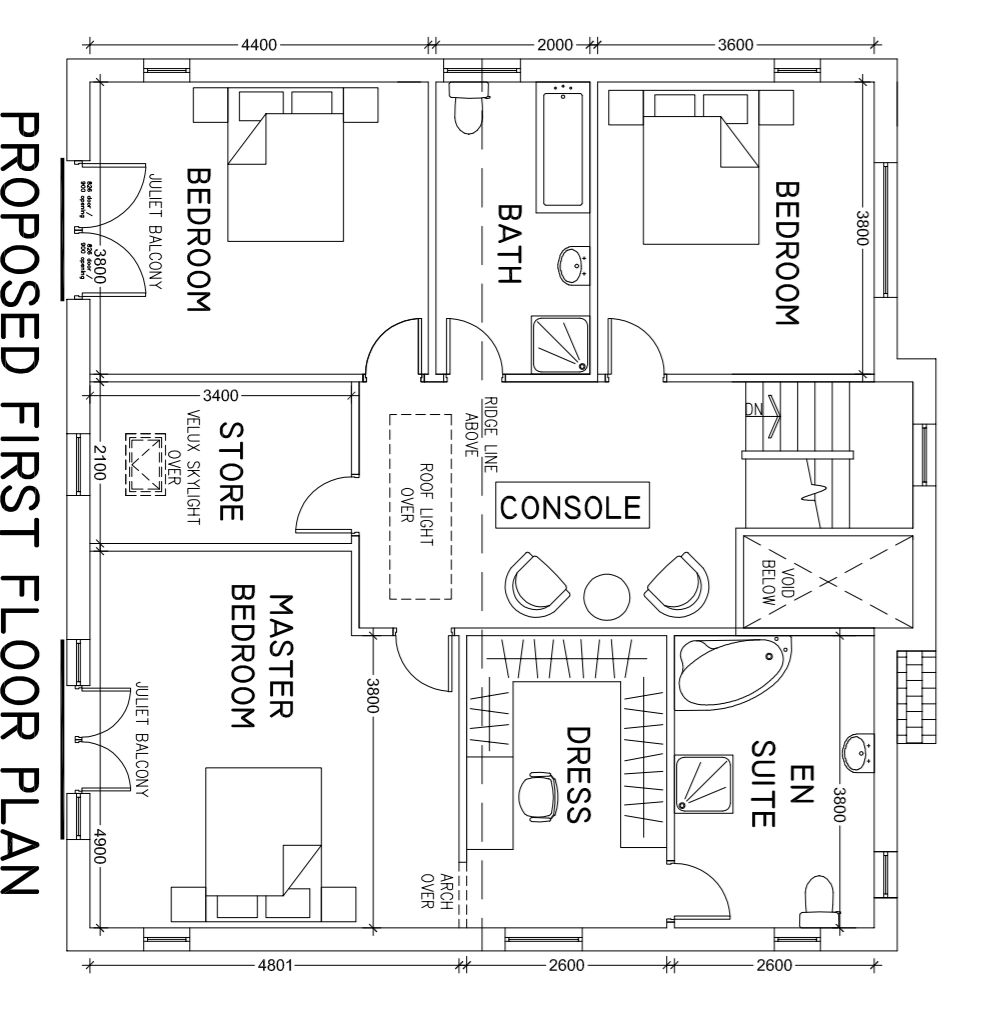

PROPOSED FIRST FLOOR PLAN

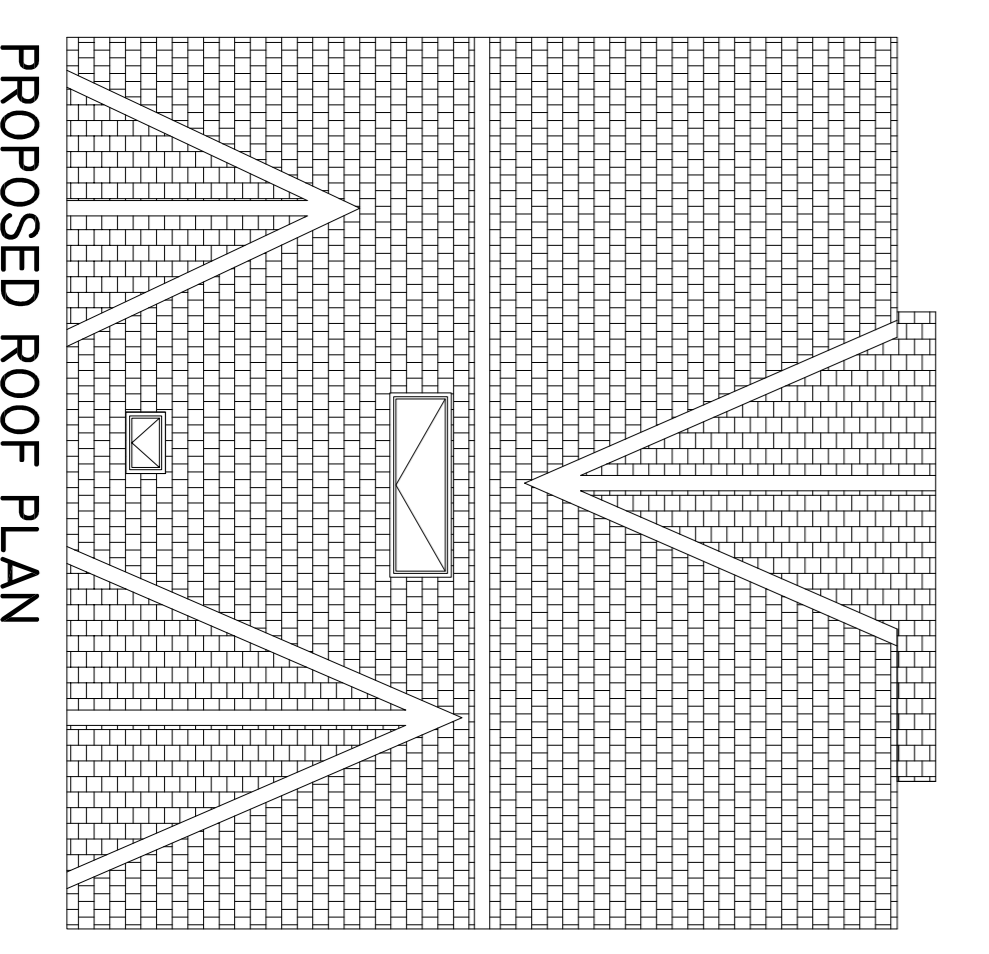

PROPOSED ROOF PLAN

- All dimensions must be checked on site by the contractor prior to construction
- Do not scale off this drawing for construction purposes
- Any discrepancies between drawings and / or specifications should be reported to the designer prior to any work commencing

Rev: Date: Amendment: Dwg By:

ESKHANZ DESIGN
 Planning | Design | Project management
 61 Pinhoeville St, Bradford
 West Yorkshire, BD7 2AG
 T. 07967 979977

Created by Designer: Checked by Manager:
 Scale: 1:100 @ A1 Drawn By: S-K Date: DEC 2020
 Title: PROPOSED DETACHED PROPERTY ON LAND AT NO 2 PROD LANE BALDON, WEST YORKSHIRE, BD17 5BN
 EXISTING & PROPOSED PLANS & ELEVATIONS
 Client: NATHAN CHANNON AND USA TRUESDALE
 Drawing No: 20-057-01
 © EKD