

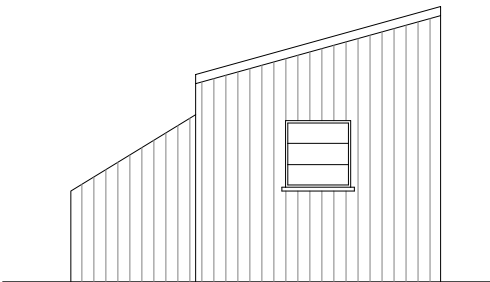



FRONT ELEVATION [SOUTH FACING]
1:100@A3

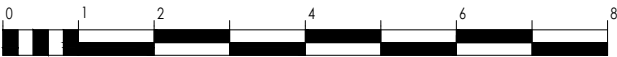



SIDE ELEVATION [WEST FACING]
1:100@A3

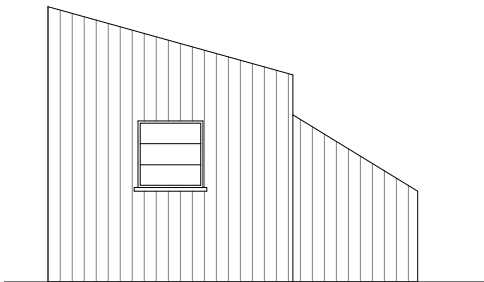




SIDE ELEVATION [EAST FACING]
1:100@A3

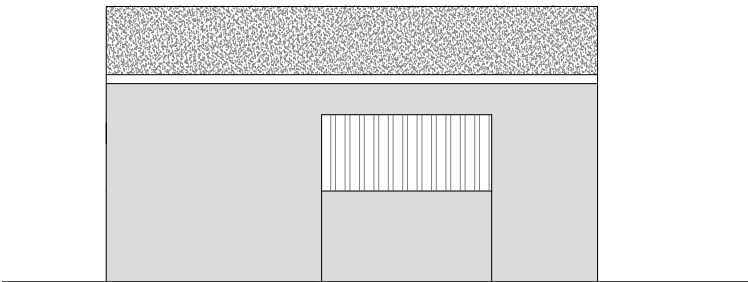

REAR ELEVATION NORTH FACING
1:100@A3

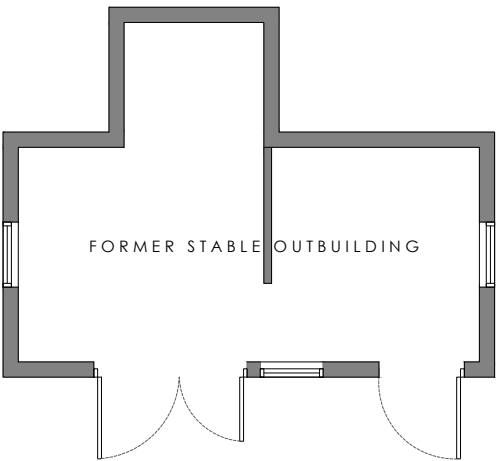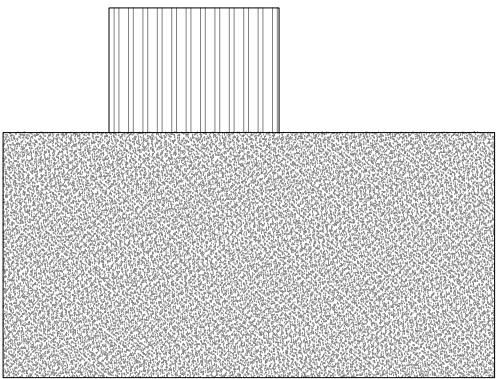


PROPOSED GROUND FLOOR PLAN
1:100@A3

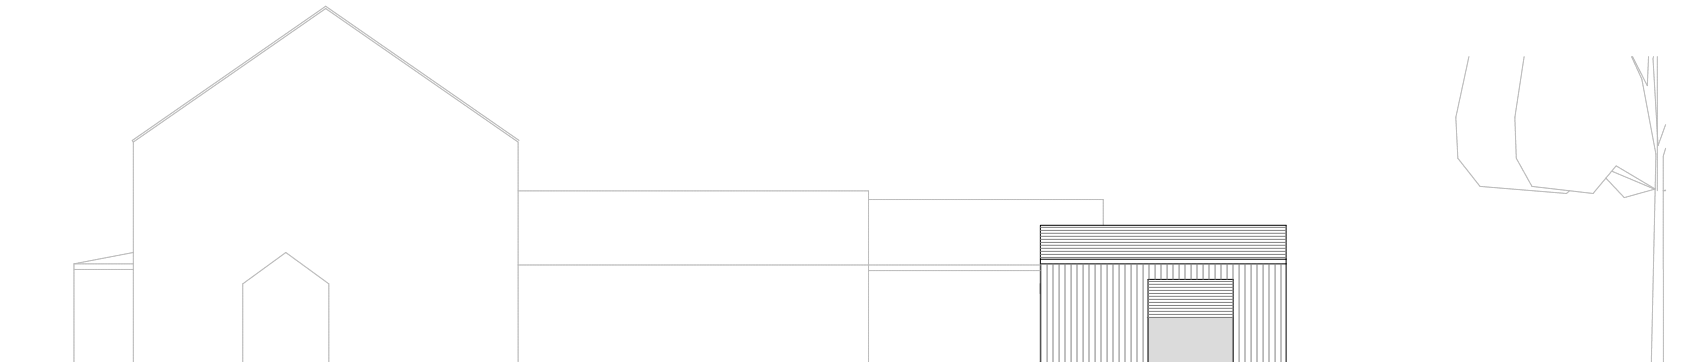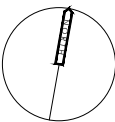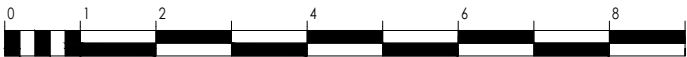

NORTH ELEVATION (IN CONTEXT)
1:200@A3



LOCATION PLAN
1:1250@A3

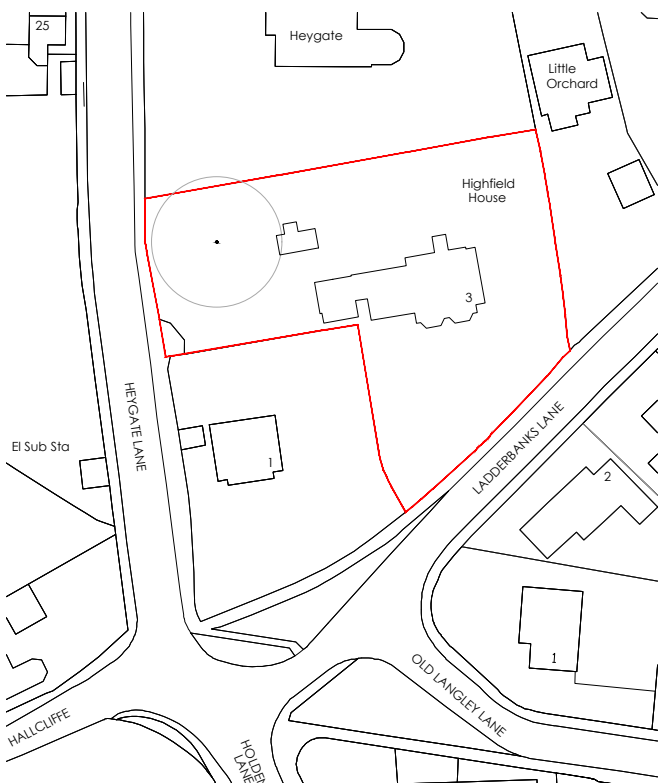

the DRAWING ROOM
www.thedrawingroom-ltd.com

Project: Highfield House 3 Ladderbanks Lane Baildon, BD17 6RX				
Client: Mr & Mrs Sparrow				
Title: GRANNY ANNEX OUTBUILDING - Existing Stable Outbuilding -				
Date: 15.12.20	Scale: A/S	Size: A3	Drawn: KG	Checked: --
Project No: 2020-111	Dwg No: 101	Rev: /	Status: PLANNING	