


8 Garden Close, Great Barton

GEORGE LAUREL & PARTNERS



FRONT ELEVATION 1:100

Roof tiles to match existing
upvc windows to match existing
Black cladding

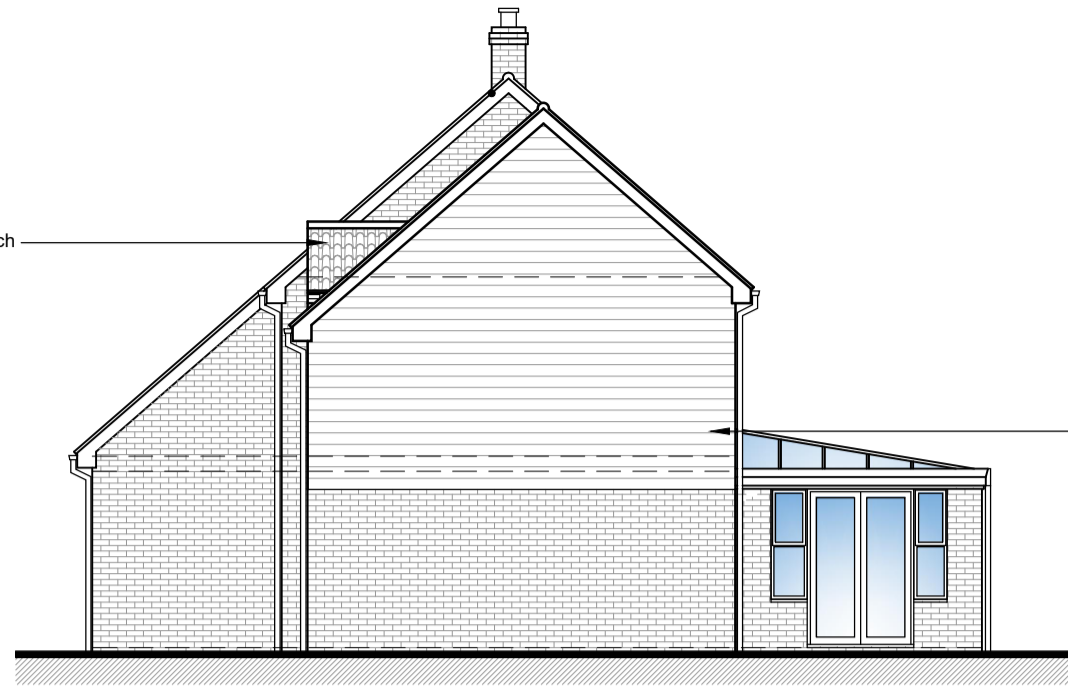

SIDE ELEVATION 1:100

Roof tiles to match existing
upvc windows to match existing
Black cladding
Proposed french doors
Existing facing brickwork





REAR ELEVATION 1:100

NOTES


It is the building owners responsibility to check if further consents are necessary to undertake the proposed works e.g. Building Regulations Approval, Party Wall Act 1996 and/or covenants or other restrictions in the title to your property.

Dimensions must not be scaled from this drawing. All figured dimensions to be checked on site by the Contractor and the contractor must verify all drawings before setting out and commencing work. Any discrepancies to be notified immediately.


The Principle contractor is responsible for the issue of all necessary drawings to sub-contractors (nominated or otherwise) and ensuring that they work to the latest issue.

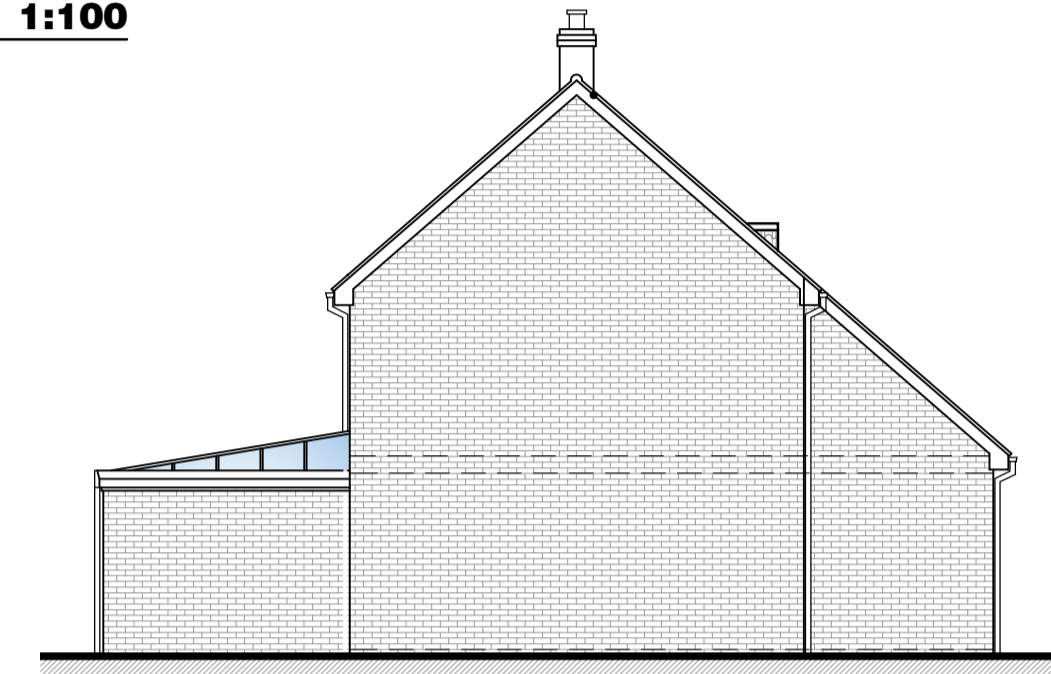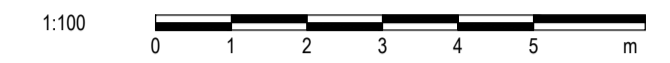


SIDE ELEVATION 1:100

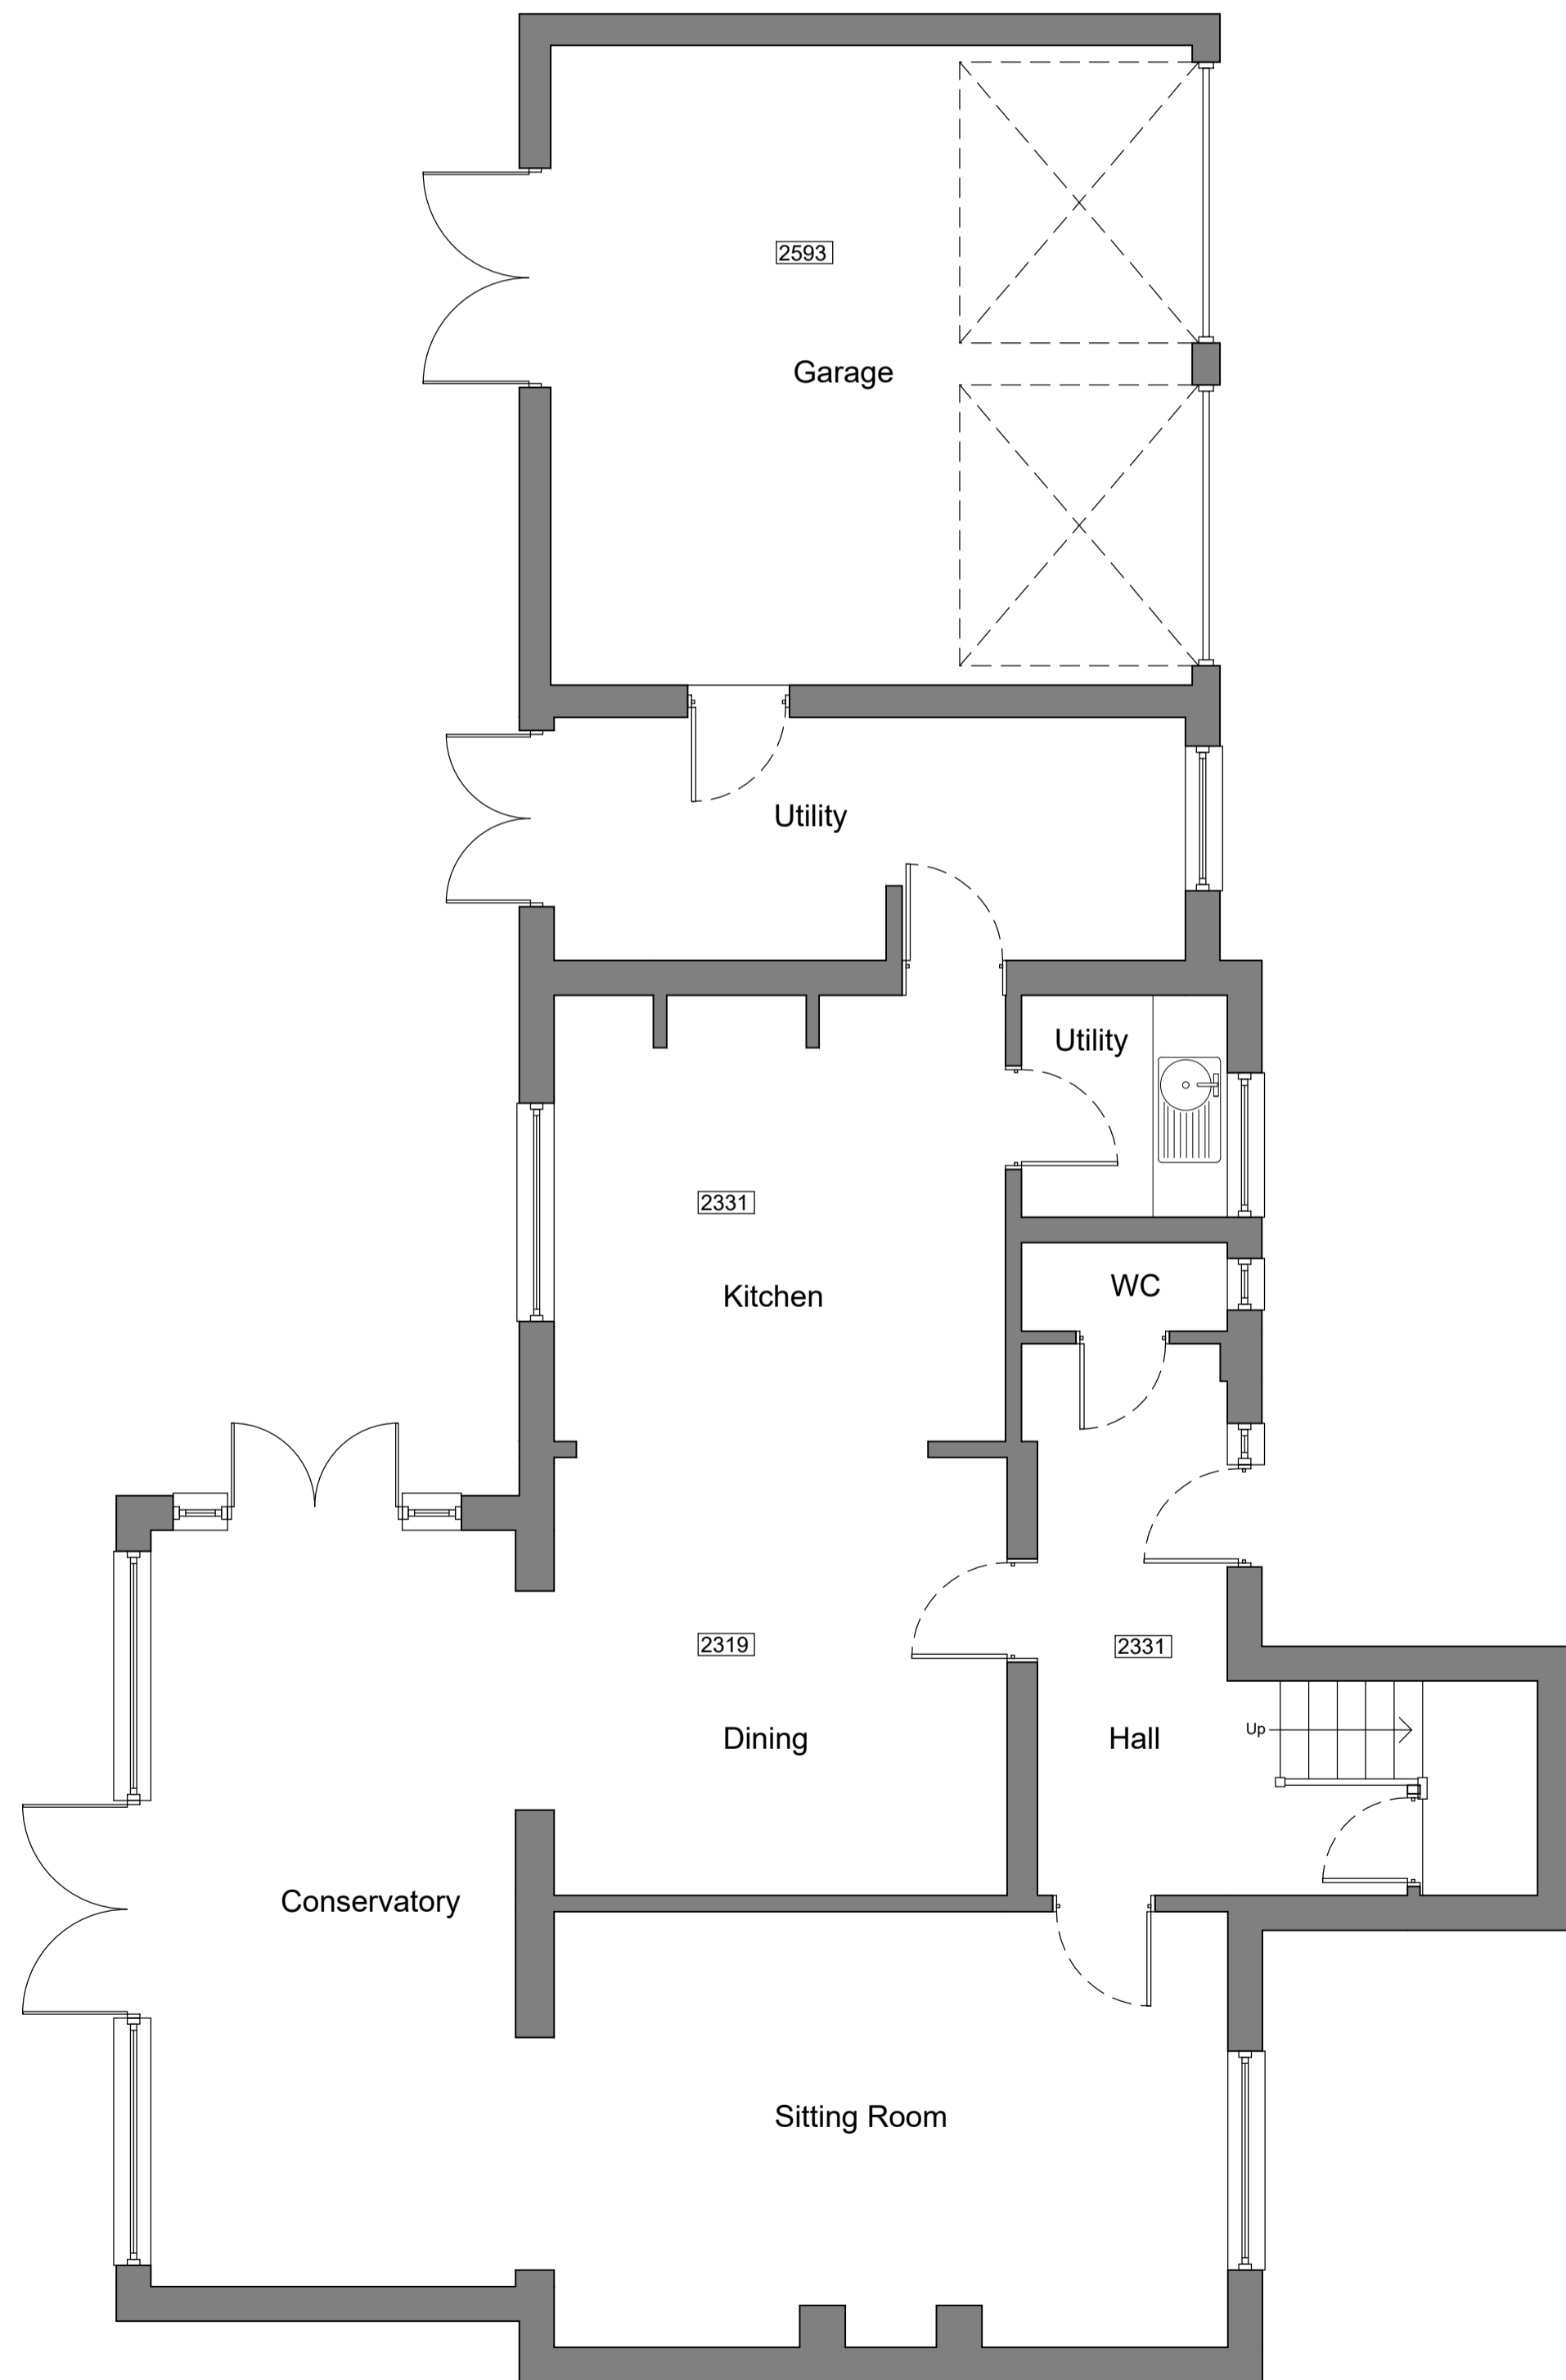


GROUND FLOOR PLAN 1:50

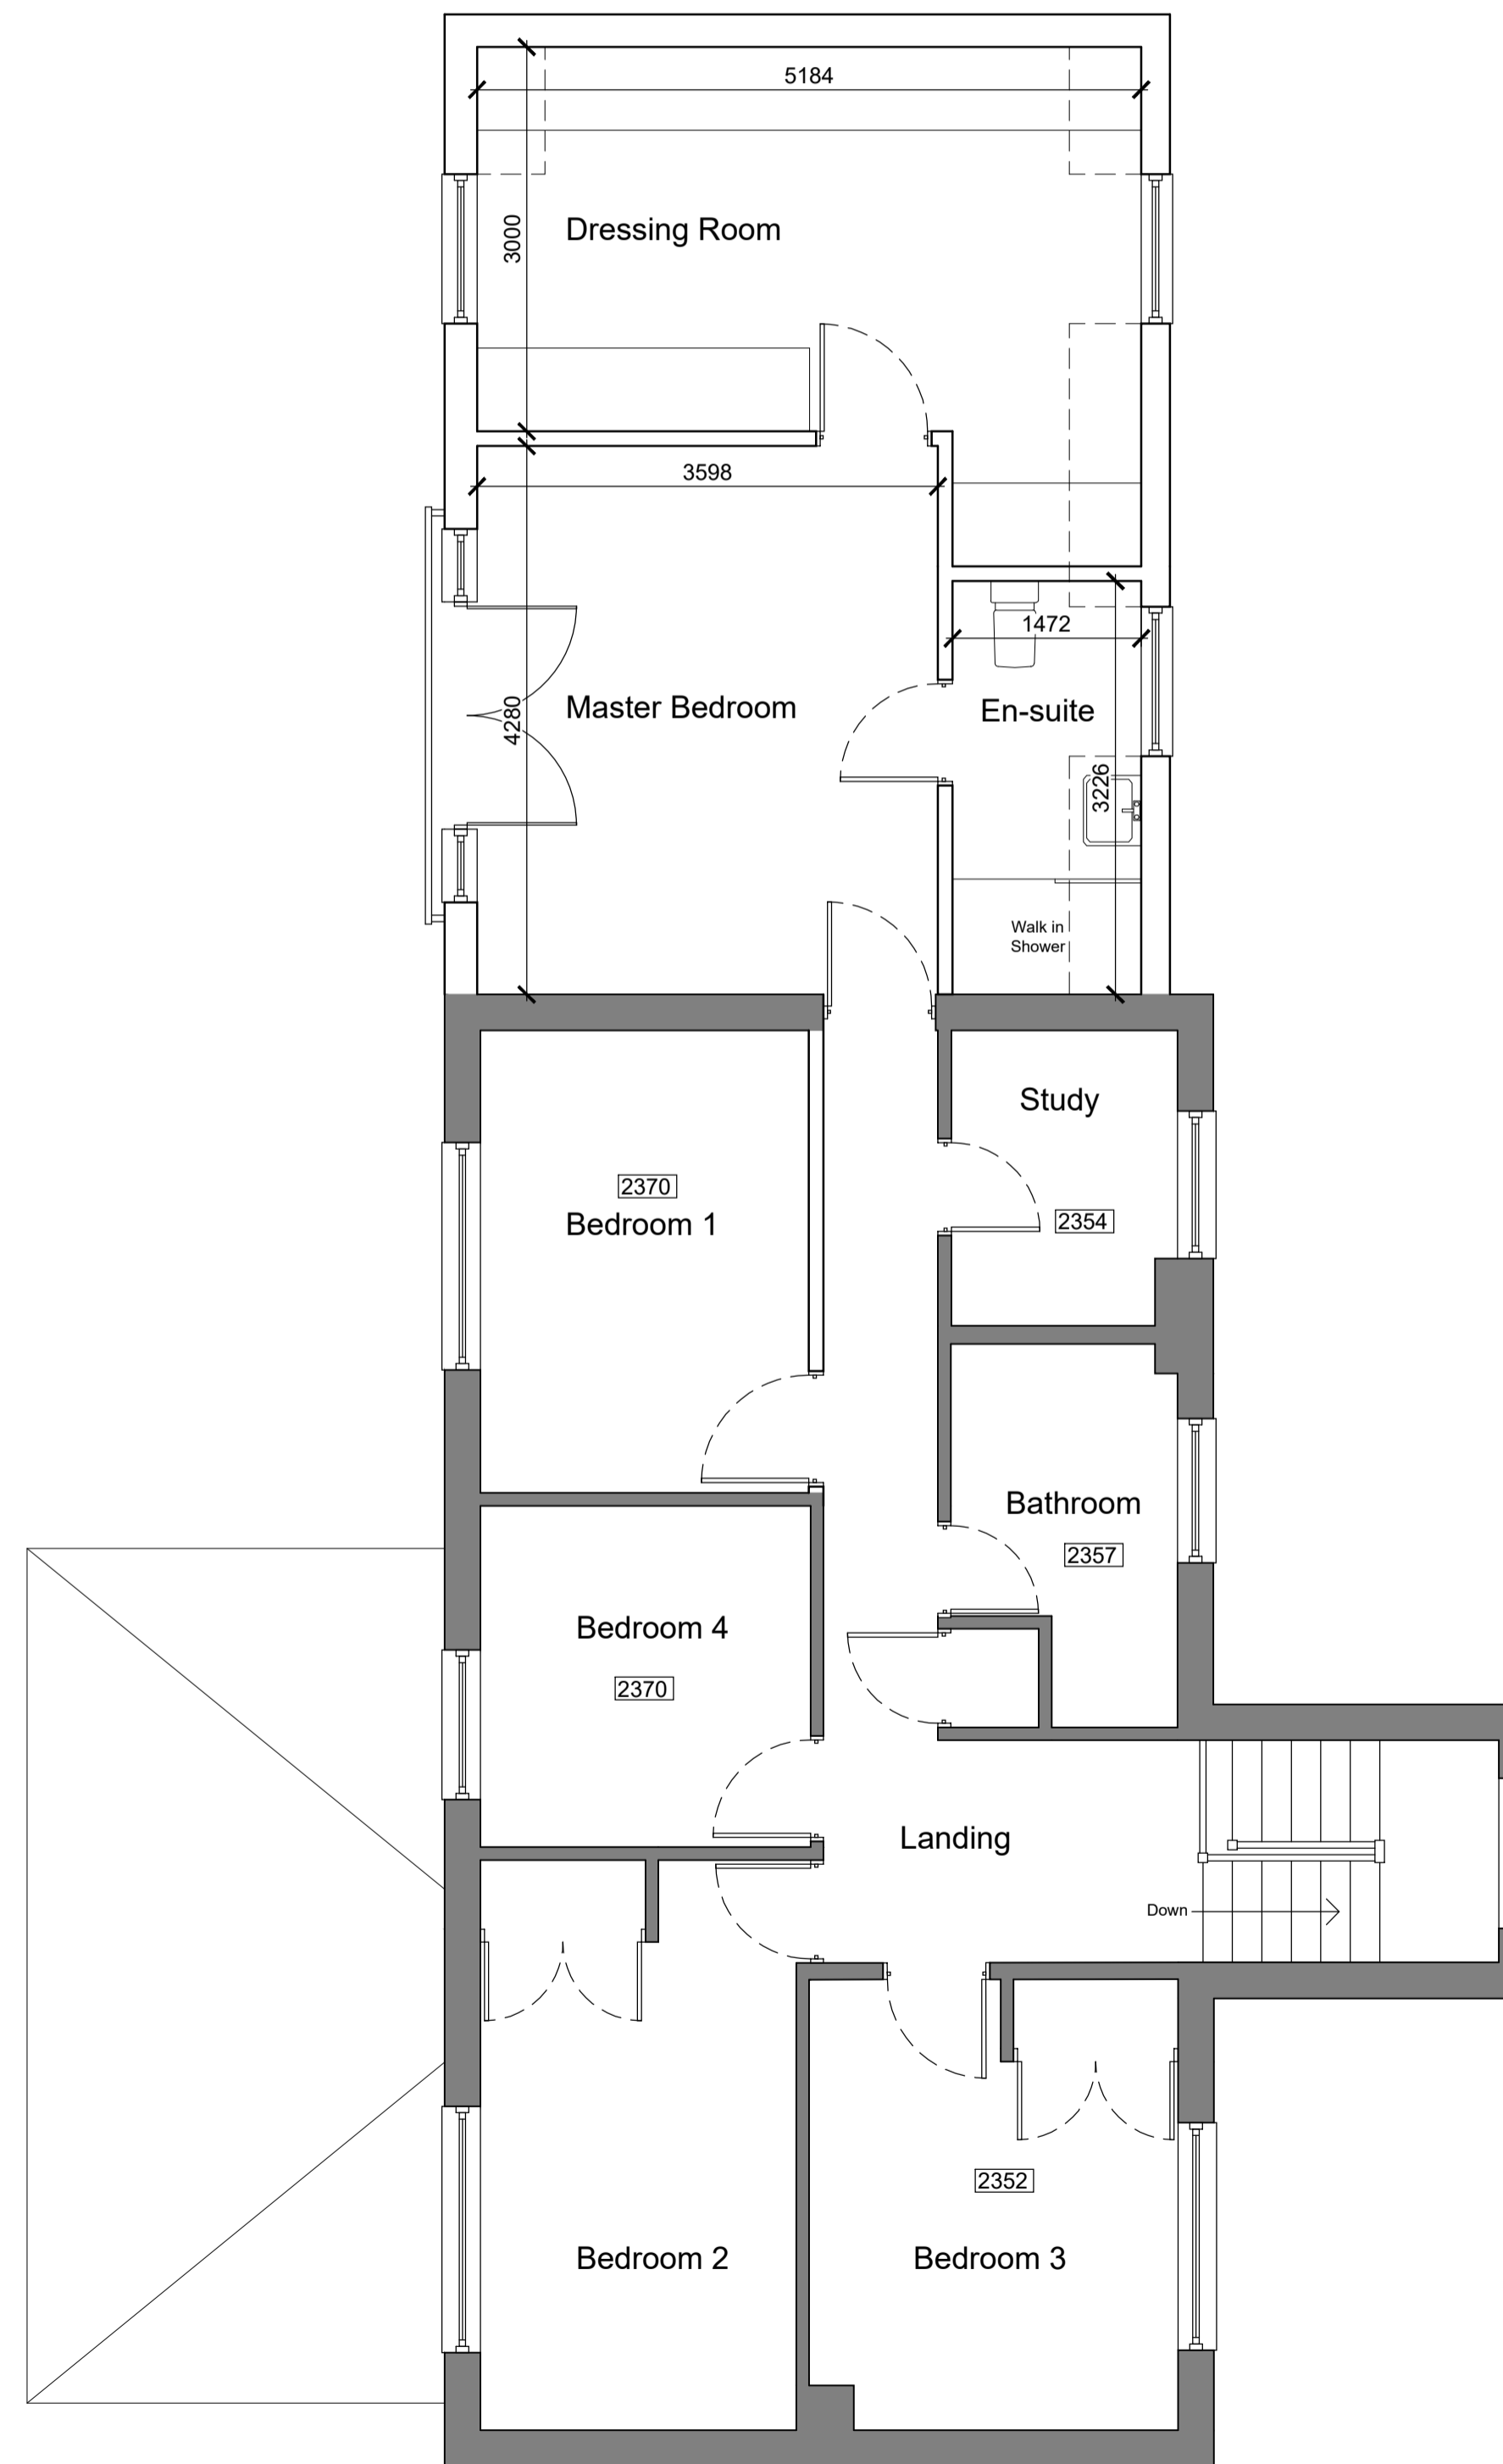

FIRST FLOOR PLAN 1:50

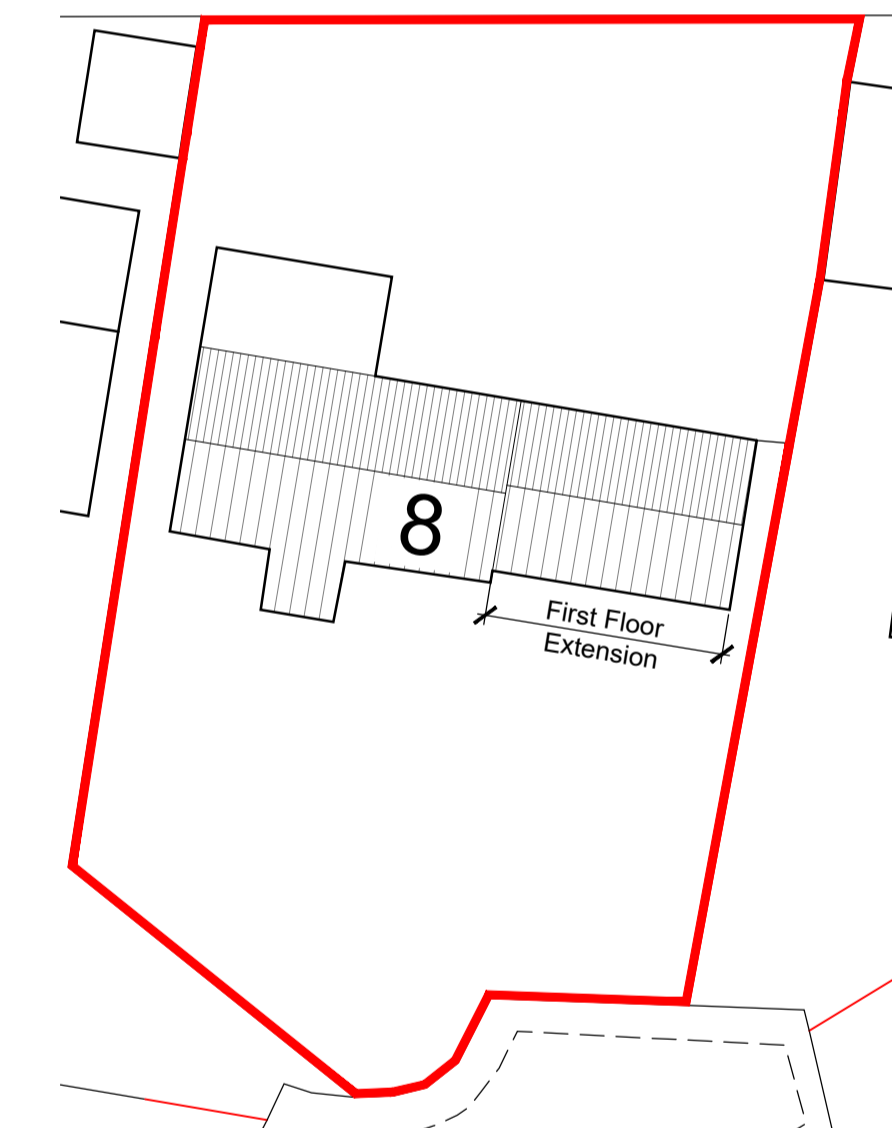

BLOCK PLAN 1:250

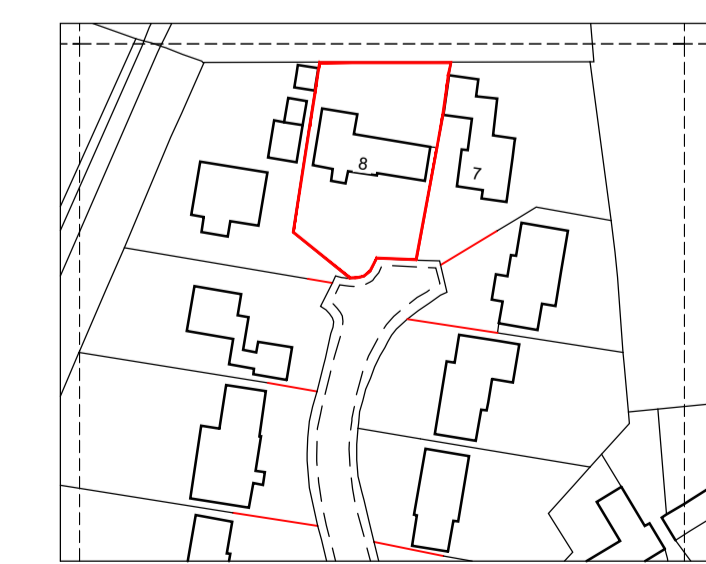

LOCATION PLAN 1:1250

REV.	DATE	DESCRIPTION	DRN	APP
A	21/01/21	Block plan note added	VMP	DVH
-	06/01/21	First issue	VMP	DVH

GEORGE LAUREL & PARTNERS
Chartered Surveyors & Property Consultants
Offices in: Cambridgeshire - King's Lynn
Waltham Abbey - King's Lynn
Tel: 08456 349173 Fax: 01353 721809



Client Name:	Lisa Patterson		
Site Address:	8 Garden Close Great Barton Bury St Edmunds IP31 2SY		
Title:	Proposed Plans and Elevations		
Drawing no.:	GL7270/002		
Issue:	Scale:	Drn:	Date:
A	AS SHOWN	VMP	05/11/20
		Approv:	Date:
		DVH	05/11/20