



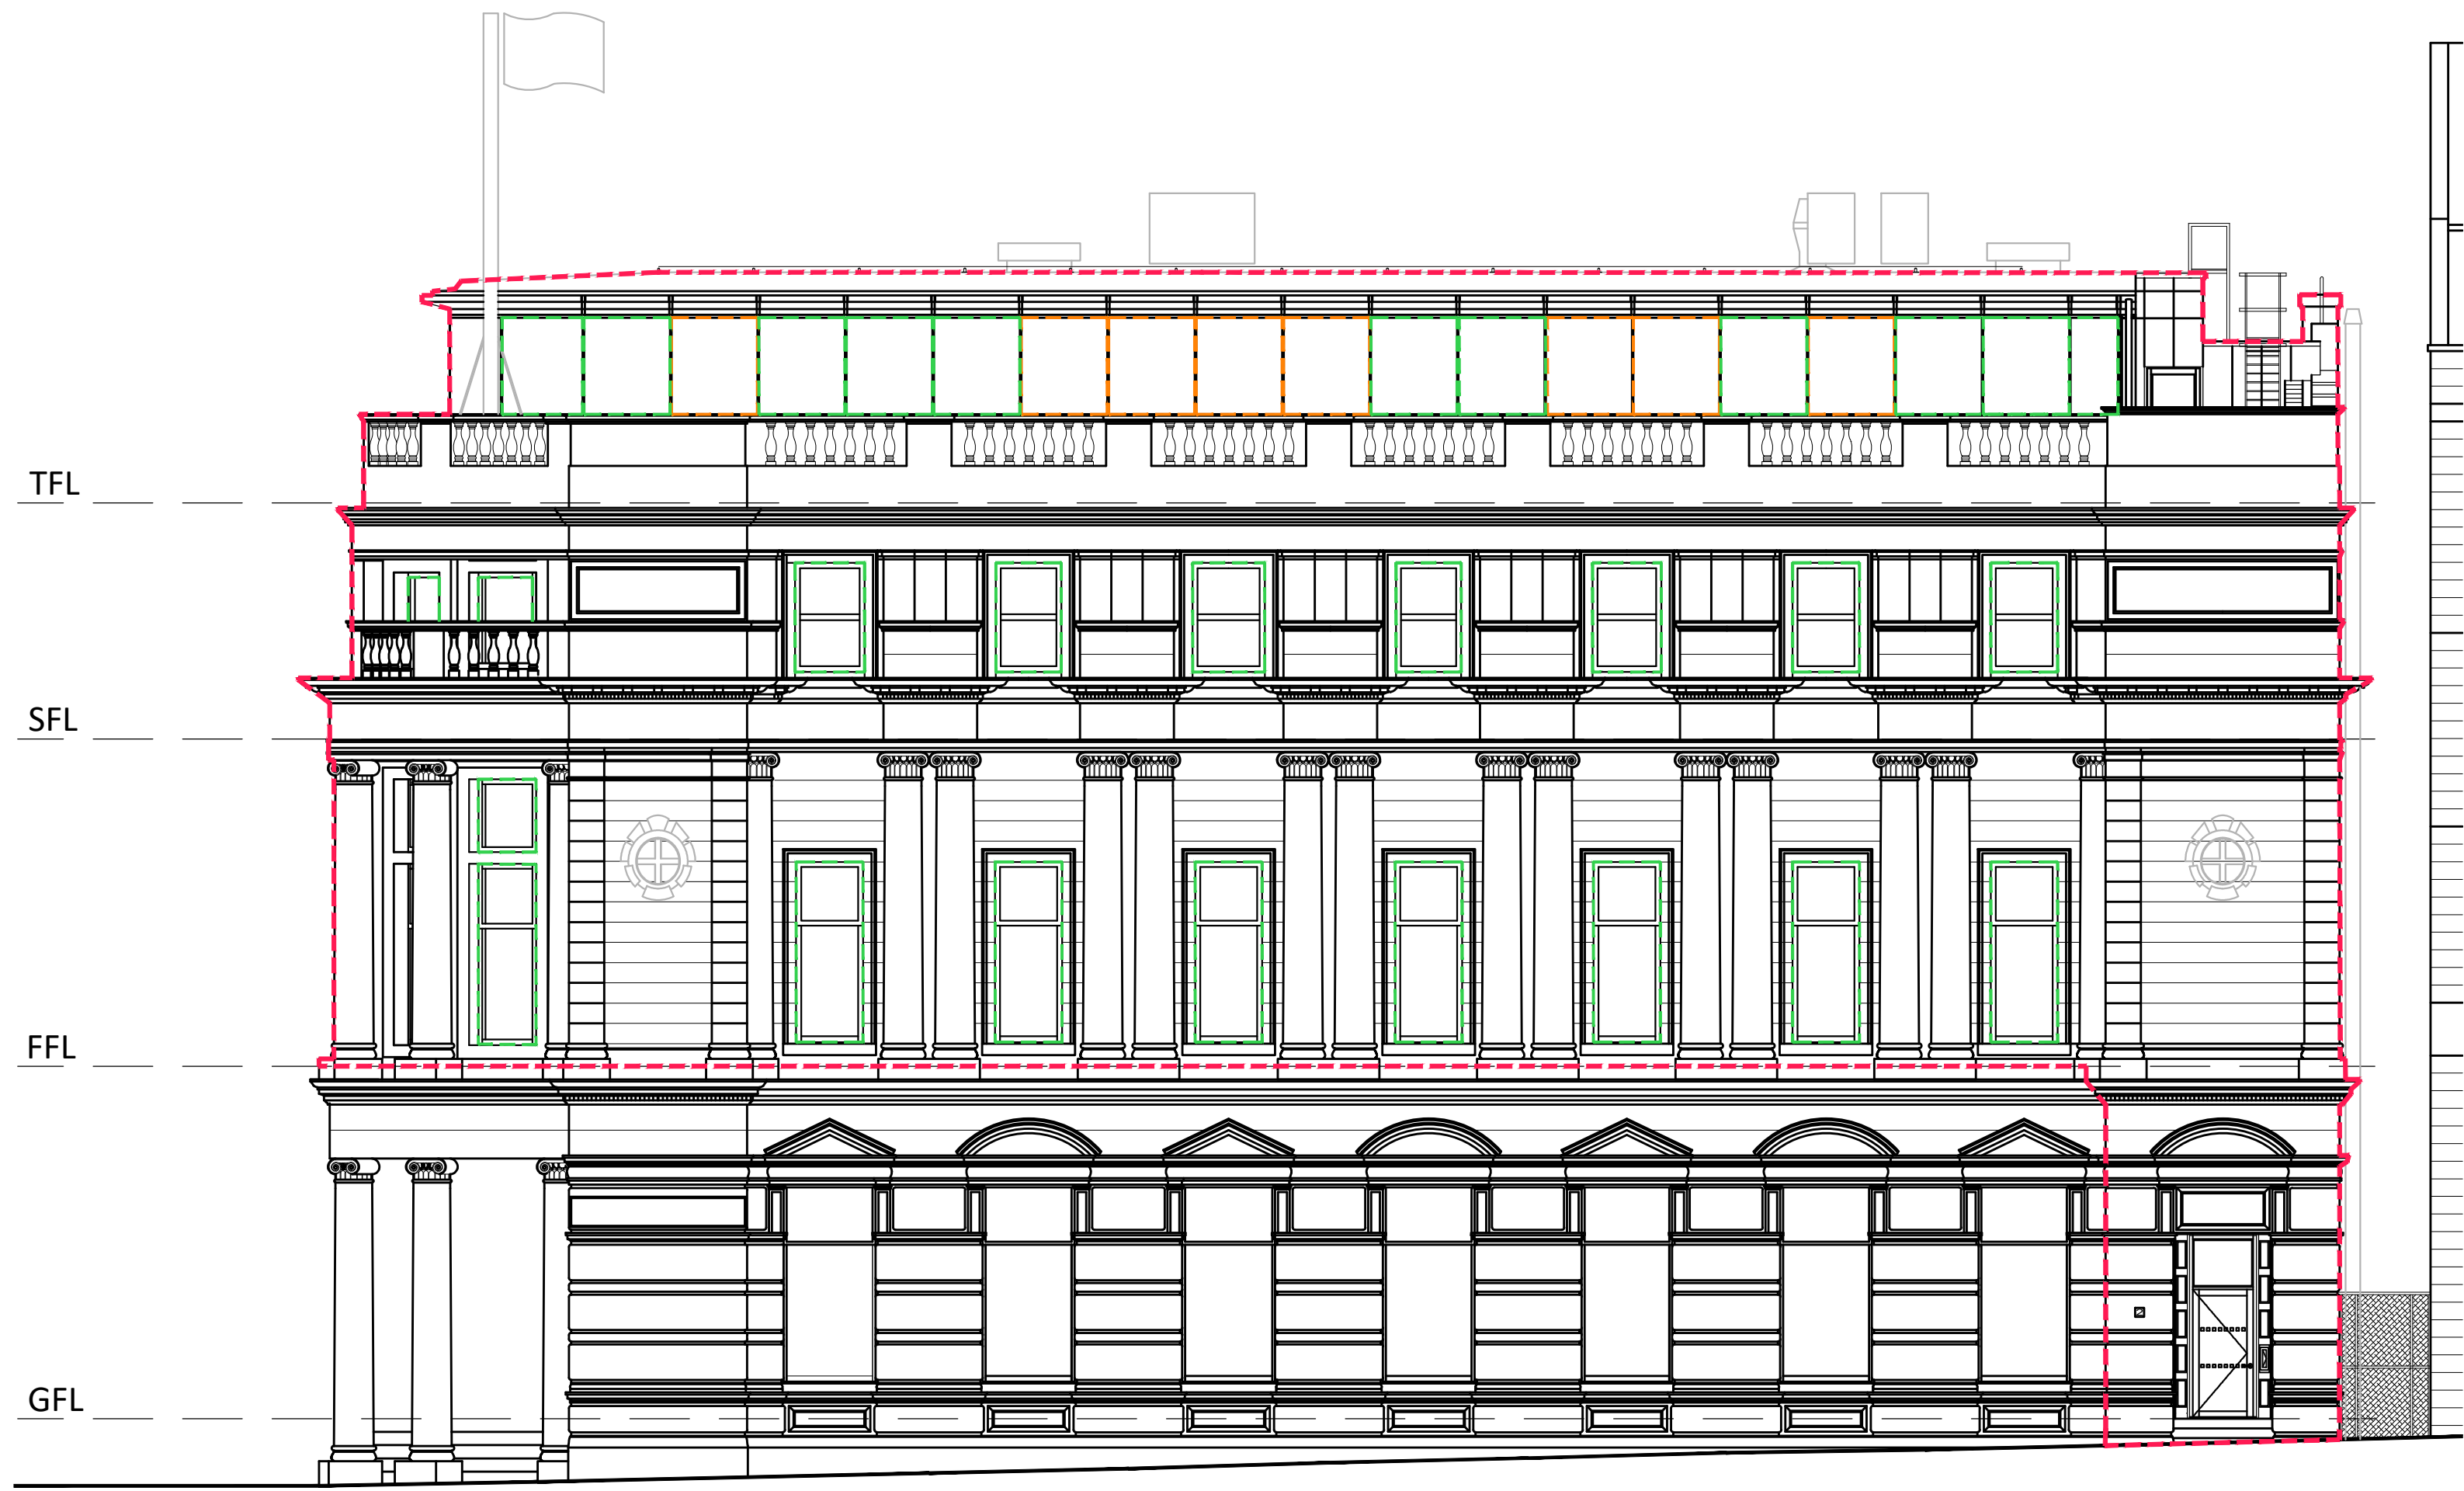


Existing South Elevation
Scale 1:100 on A1

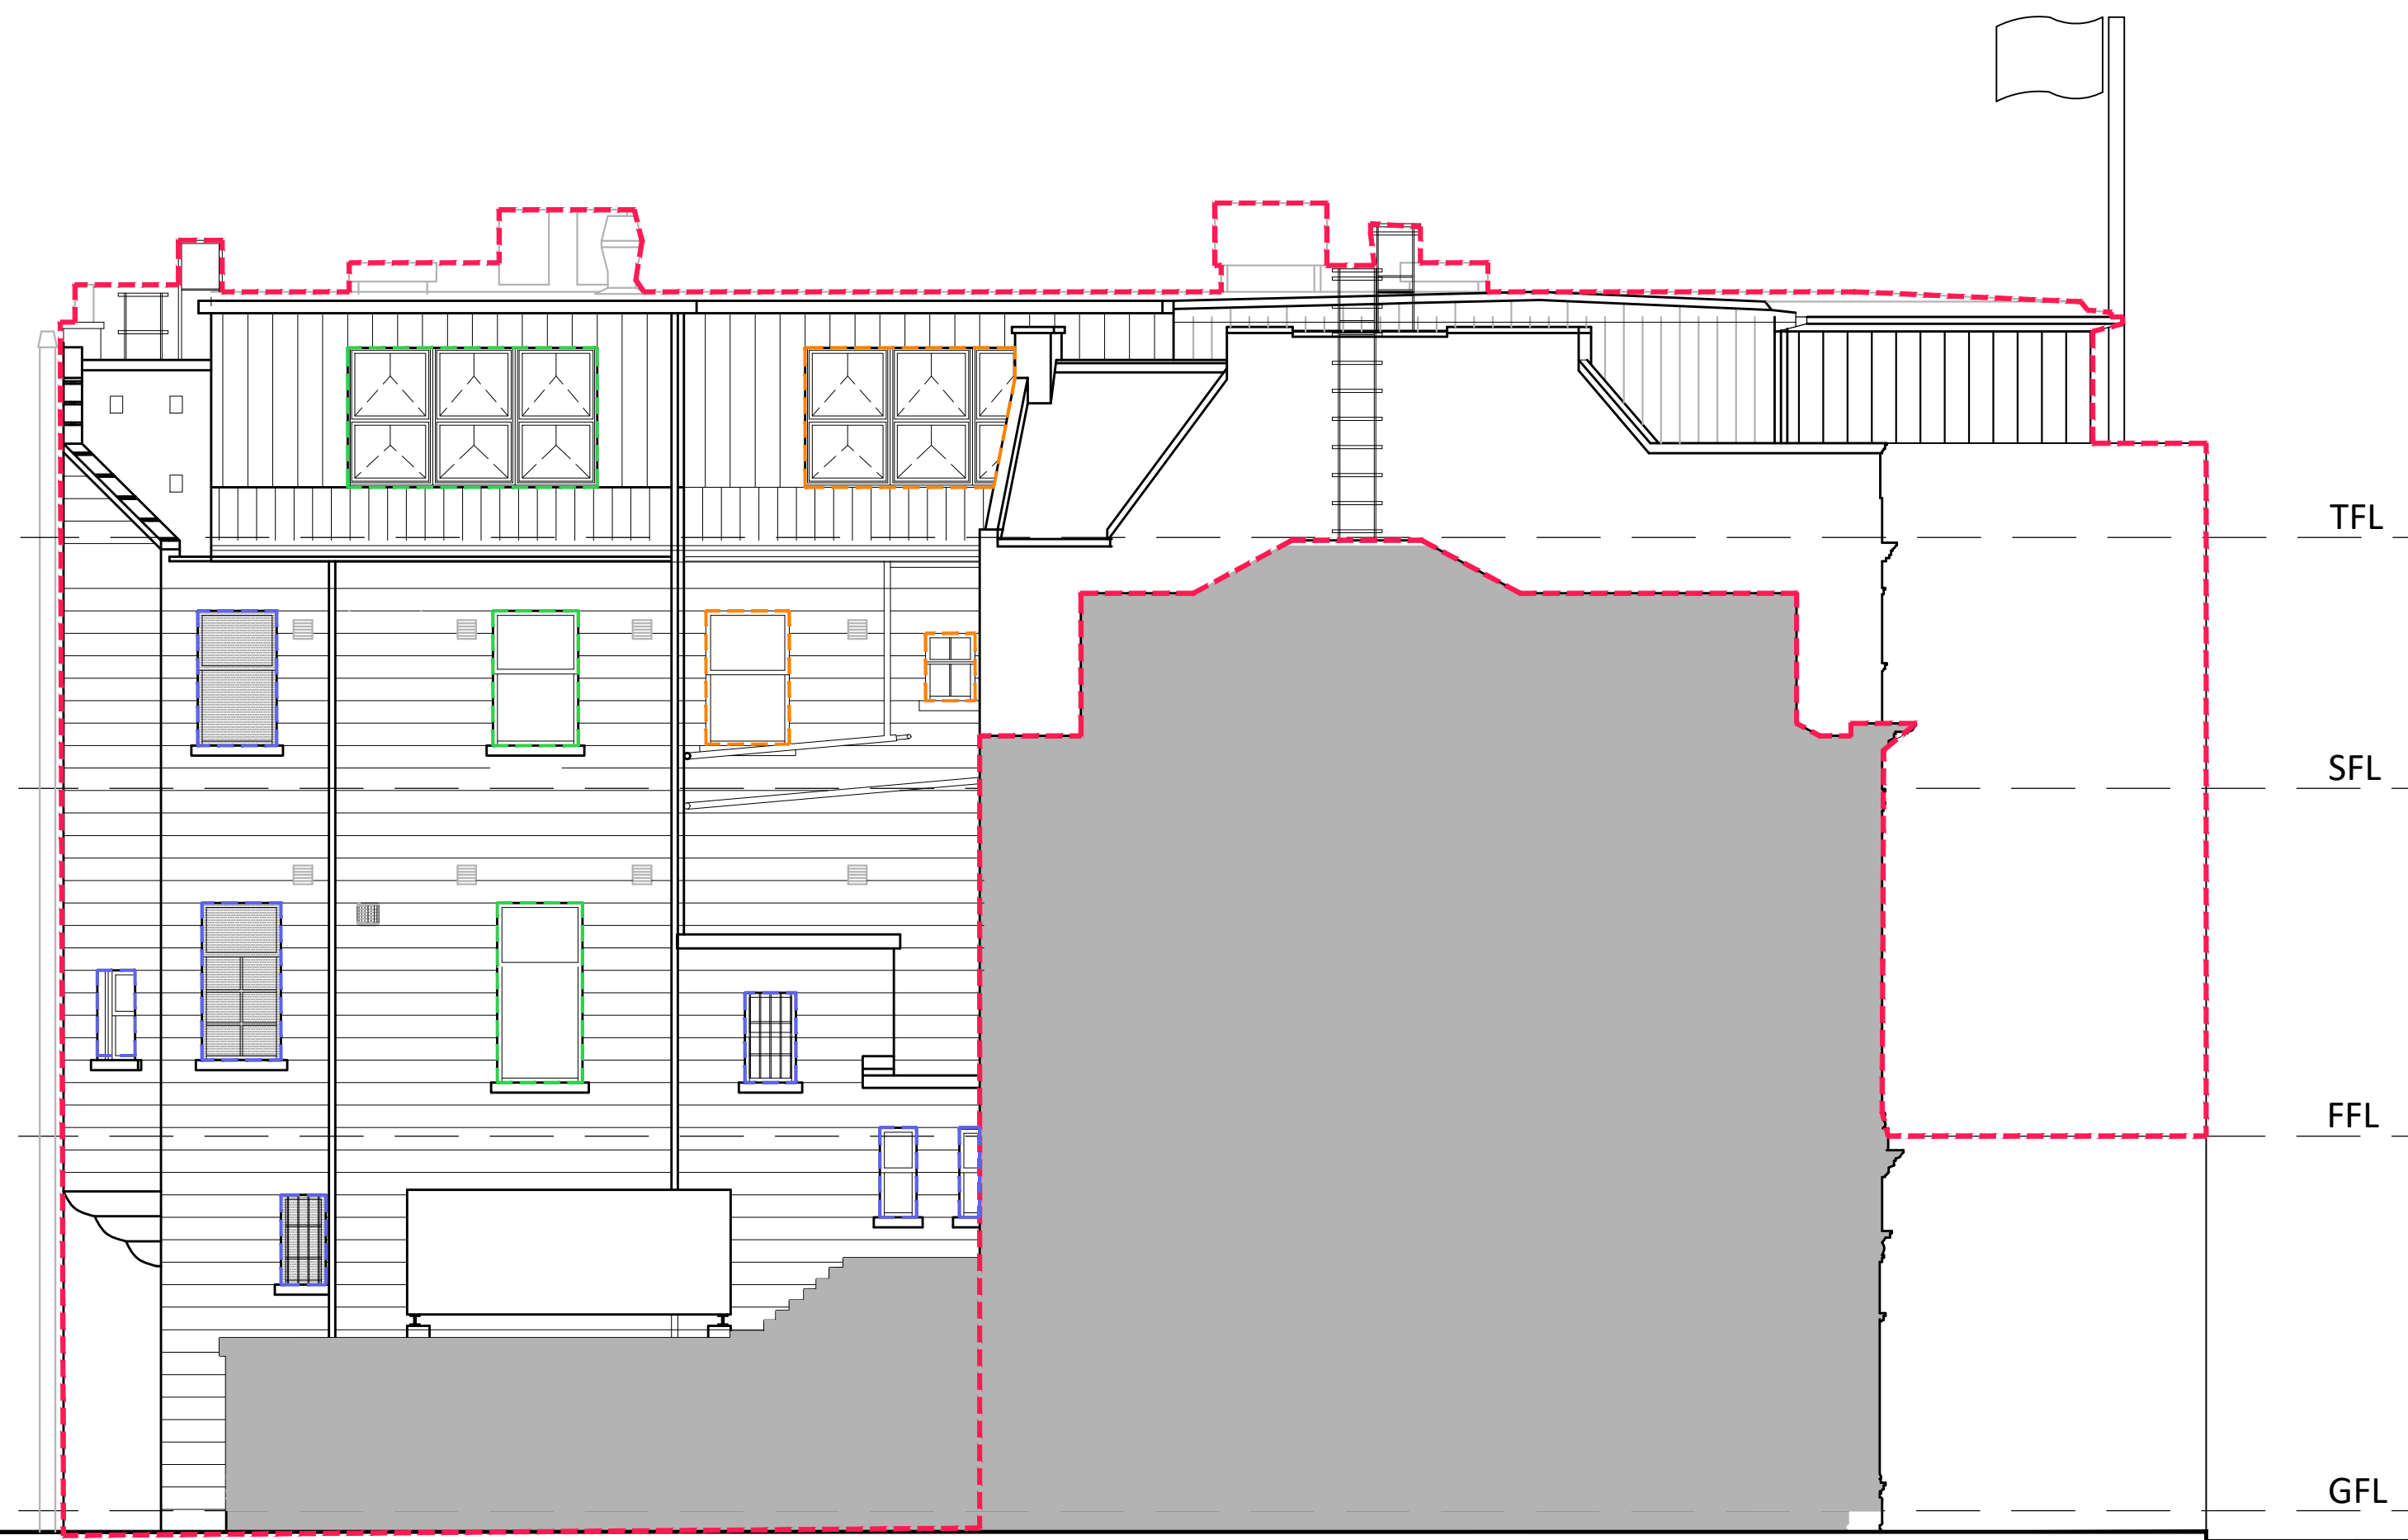

Existing East Elevation
Scale 1:100 on A1



Existing West Elevation
Scale 1:100 on A1

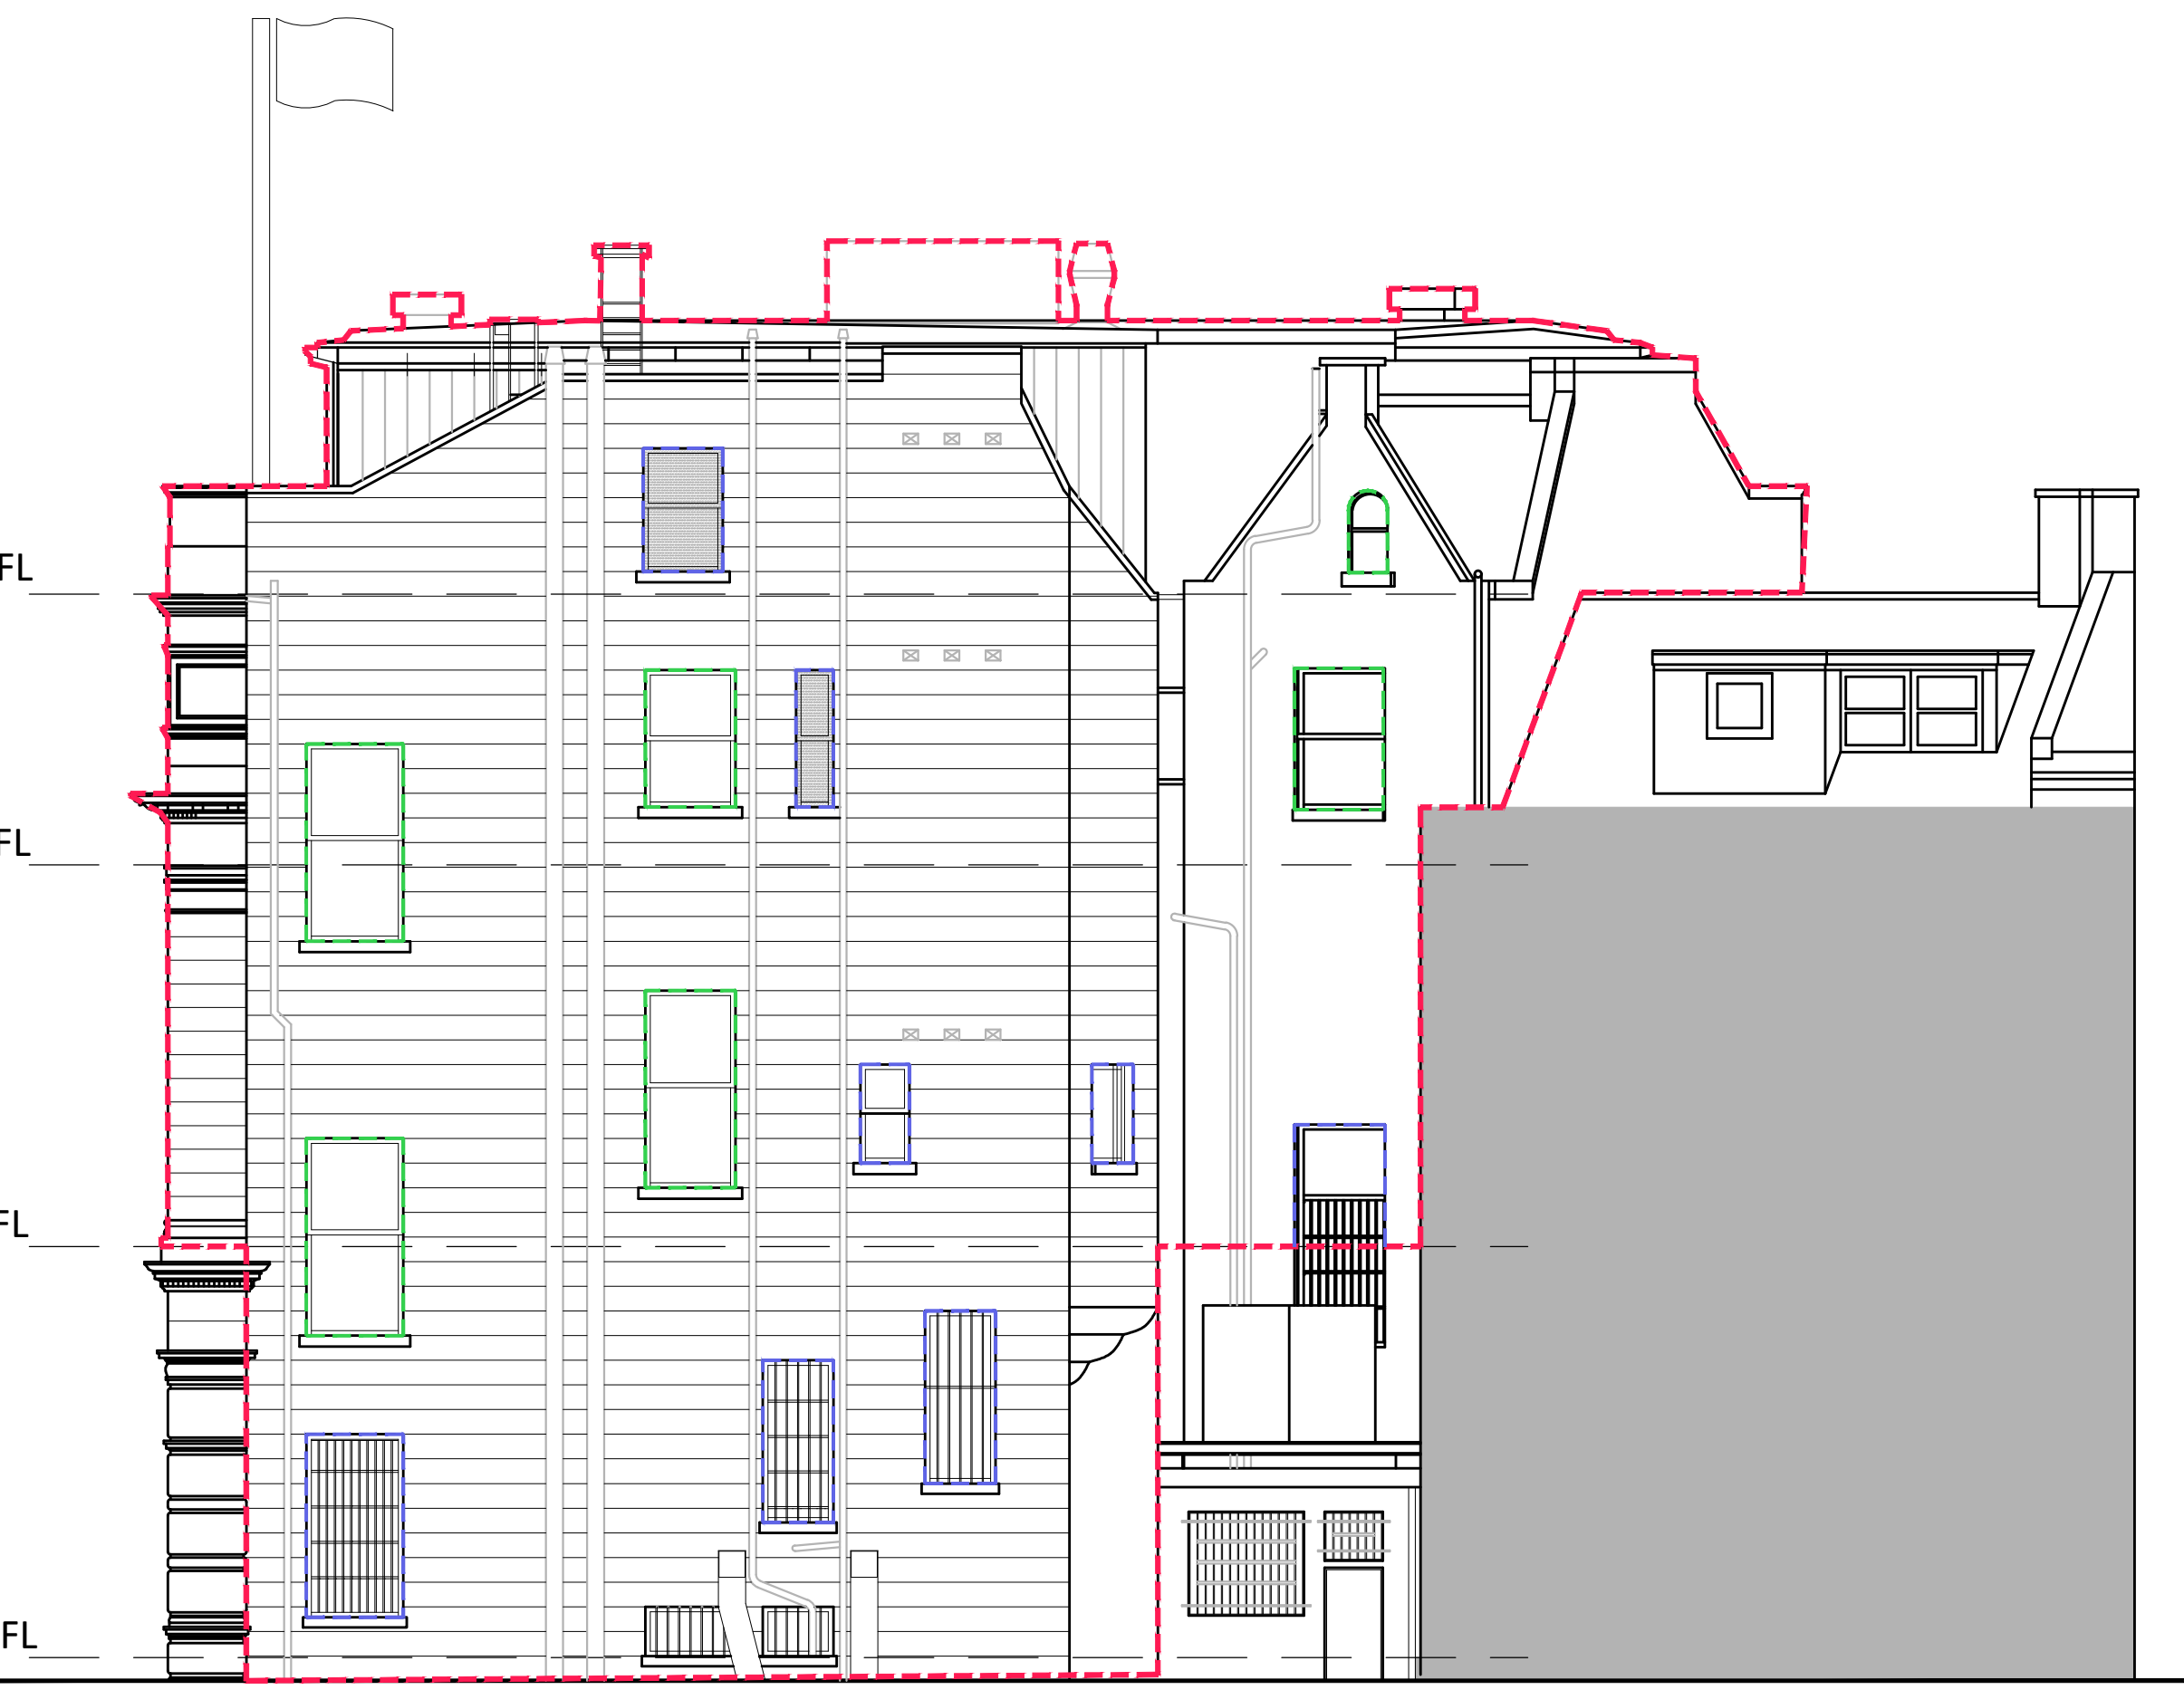

Existing North Elevation
Scale 1:100 on A1

Key:

- Boundary
- Window to be removed - in poor condition or required to be removed as part of the proposal.
- Window to be retained - in fair condition. Requires refurbishing.
- Window to be retained - in good condition. Requires minor / no refurbishing.

A	First Issue	20.01.21
Rev	Description	Date

TINTO

Client: EPIC Group

Project: Internal Alterations
1 Union Terrace
Aberdeen, AB10 1NJ

Title: Window Condition Analysis

DWG no: 3617-EX(04)002 **Date:** 20.01.21

Drawn by: MK **Checked by:** **Scale:** 1:100 @A1

tinto.co.uk
+44 (0) 1224 821 670

Mill House
Grandholm Crescent
Bridge of Don
Aberdeen, AB22 8BB

Copyright of TINTO Architecture Ltd
Reg in Scotland No. SC24811
This drawing must not be used and
any discrepancies should be brought to
the attention of TINTO immediately.

