


EXISTING BLOCK PLAN
SCALE 1:200



LOCATION PLAN
SCALE 1:1250

Ordnance Survey, (c) Crown Copyright 2021.
All rights reserved. Licence number 100022432

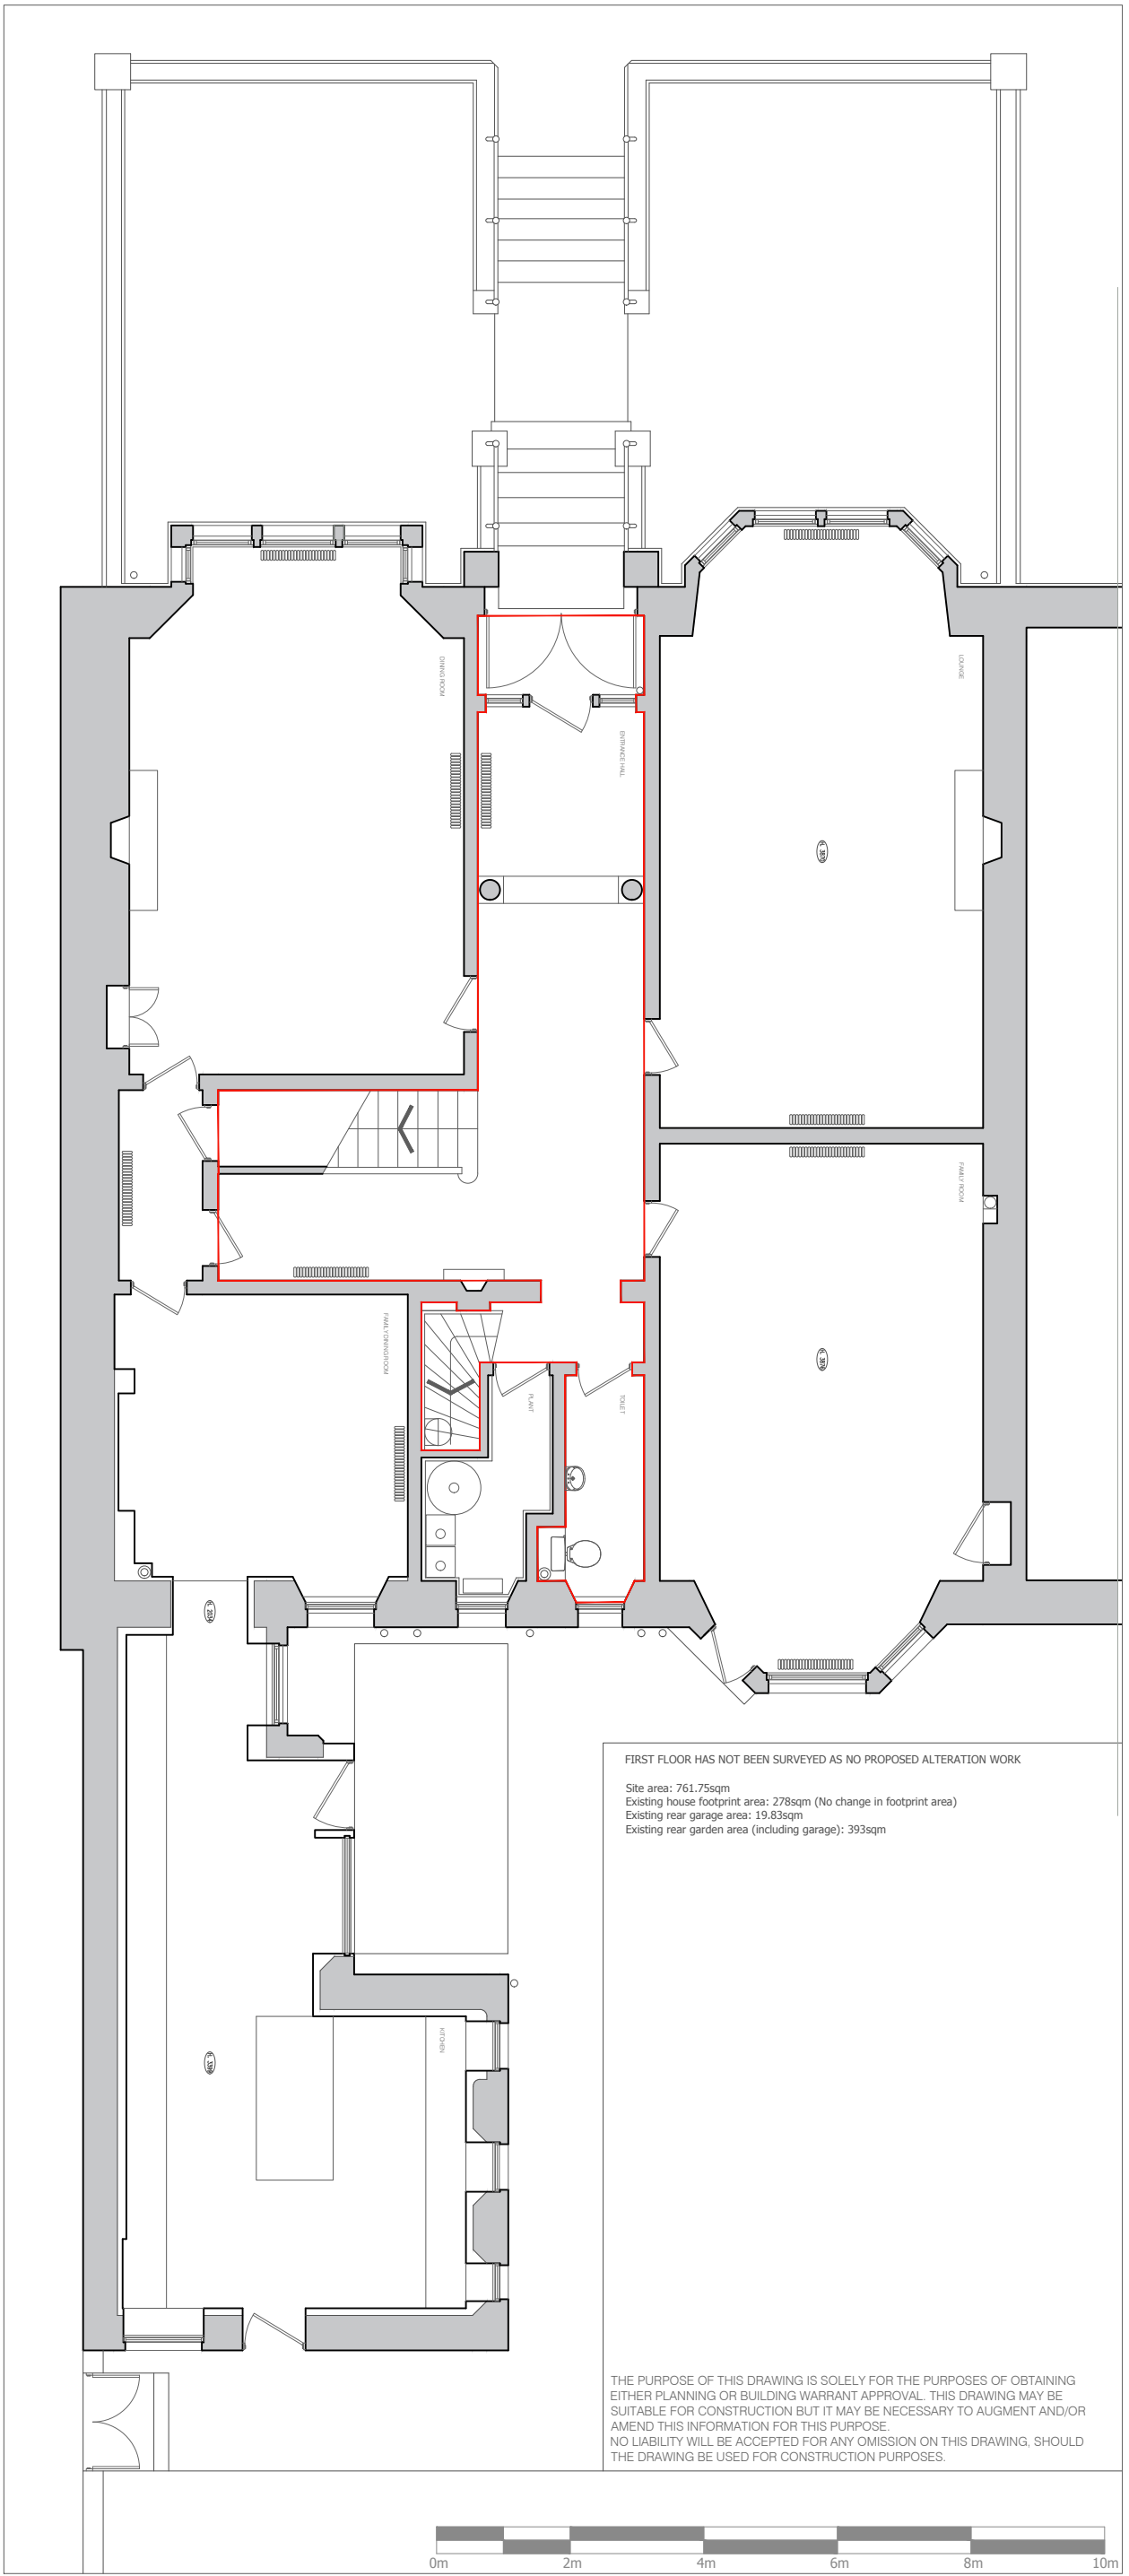

FIRST FLOOR HAS NOT BEEN SURVEYED AS NO PROPOSED ALTERATION WORK

Site area: 761.75sqm
 Existing house footprint area: 278sqm (No change in footprint area)
 Existing rear garage area: 19.83sqm
 Existing rear garden area (including garage): 393sqm

THE PURPOSE OF THIS DRAWING IS SOLELY FOR THE PURPOSES OF OBTAINING EITHER PLANNING OR BUILDING WARRANT APPROVAL. THIS DRAWING MAY BE SUITABLE FOR CONSTRUCTION BUT IT MAY BE NECESSARY TO AUGMENT AND/OR AMEND THIS INFORMATION FOR THIS PURPOSE. NO LIABILITY WILL BE ACCEPTED FOR ANY OMISSION ON THIS DRAWING, SHOULD THE DRAWING BE USED FOR CONSTRUCTION PURPOSES.



Client MRS JANE DOUGLAS	Job No. 2005	PLANNING/LISTED BUILDING APPROVAL			
Project Title EXISTING GROUND FLOOR PLAN & LOCATION PLAN 7 HUGHENDEN TERRACE HYNDLAND GLASGOW G12 9XR	Date DEC 2020	Drawing No. AE(0) 001	Rev. A	Scale @ A3 1:100	
<small>IMPORTANT: The contractor will be held to have examined the site and checked all dimensions and levels before commencing construction work. No assumption should be made without reference to the architect. No dimensions should be scaled from this drawing. All areas are approximate 'design dimensions' & subject to design development and construction tolerances.</small>					

Breagh Architects
 architecture . design
 48 Baillie Drive Glasgow G61 3AH
 t 0141 942 1928 sara@breagharchitects.co.uk

Revision A SUBMITTED FOR PLANNING/LISTED BUILDING APPROVAL	Date 150121
---	----------------