



1. © COPYRIGHT
All designs and information conveyed are the intellectual property of COLLIER READING ARCHITECTS. The unauthorised copying, usage or distribution of this drawing or the contents of, in part or in whole is forbidden without express permission.
2. All dimensions to be checked on site and any discrepancy immediately reported to the architect.

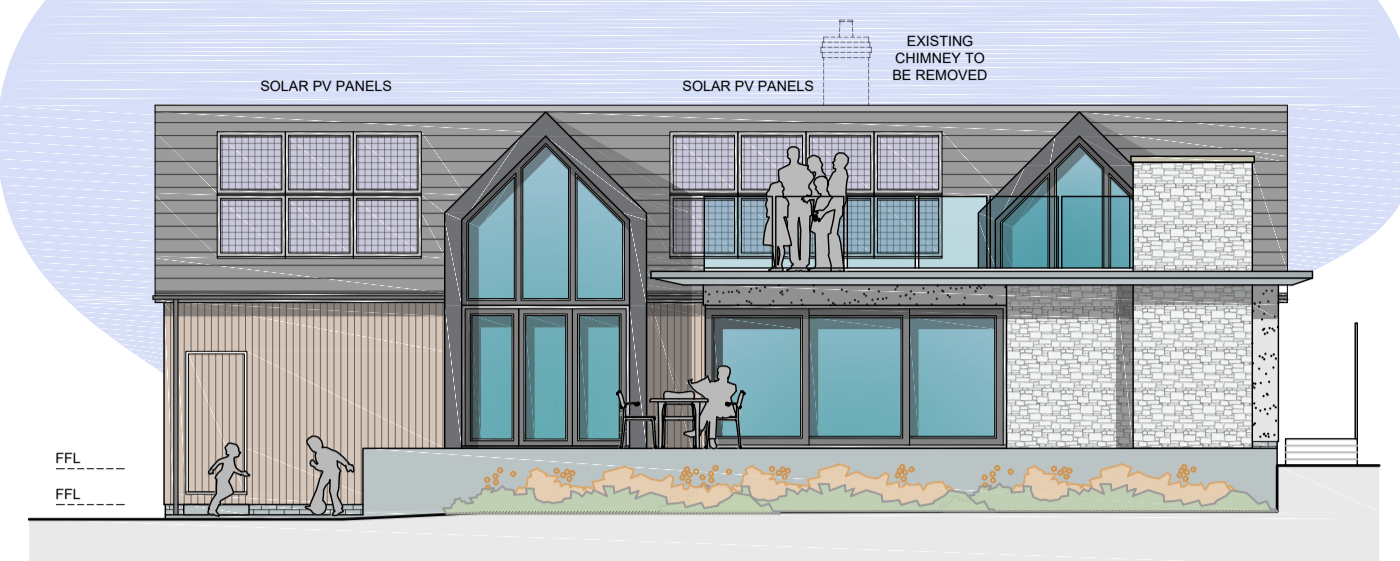


SOUTH WEST ELEVATION [SCALE 1:100]



SOUTH EAST ELEVATION [SCALE 1:100]

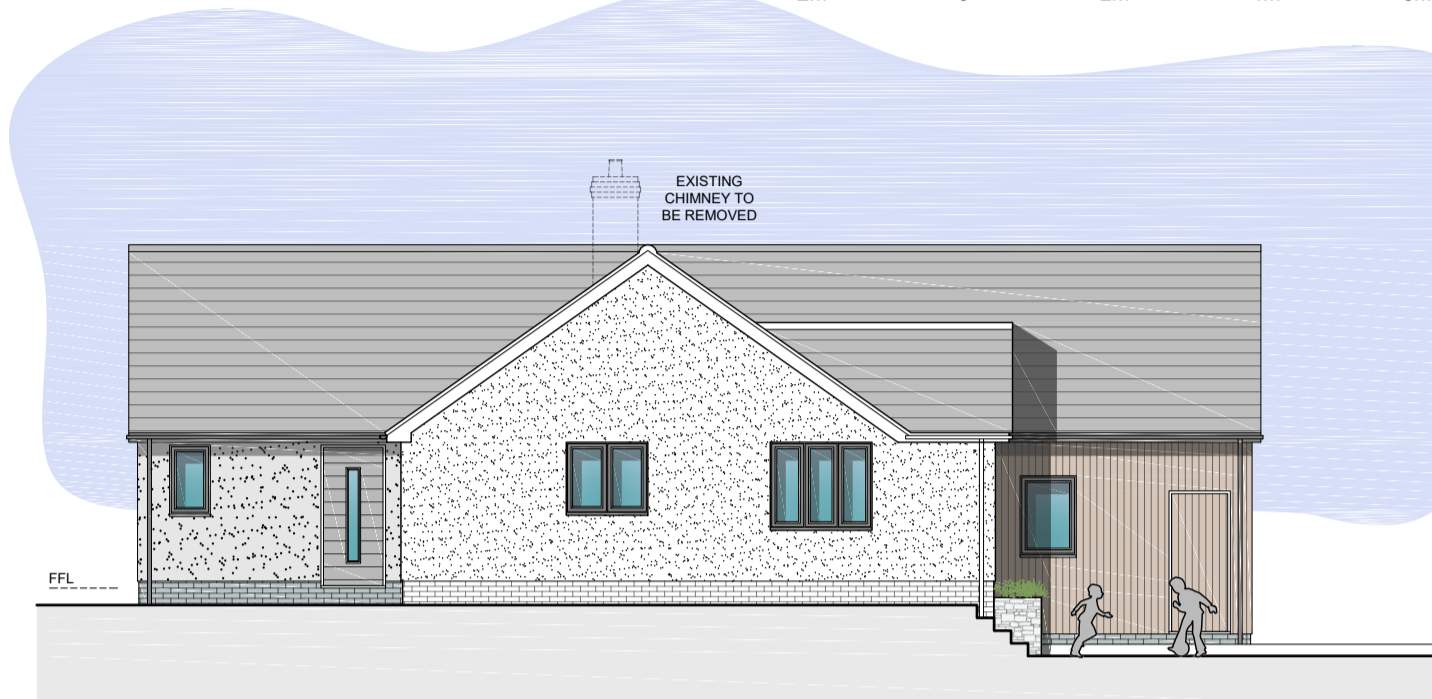

NORTH WEST ELEVATION [SCALE 1:100]

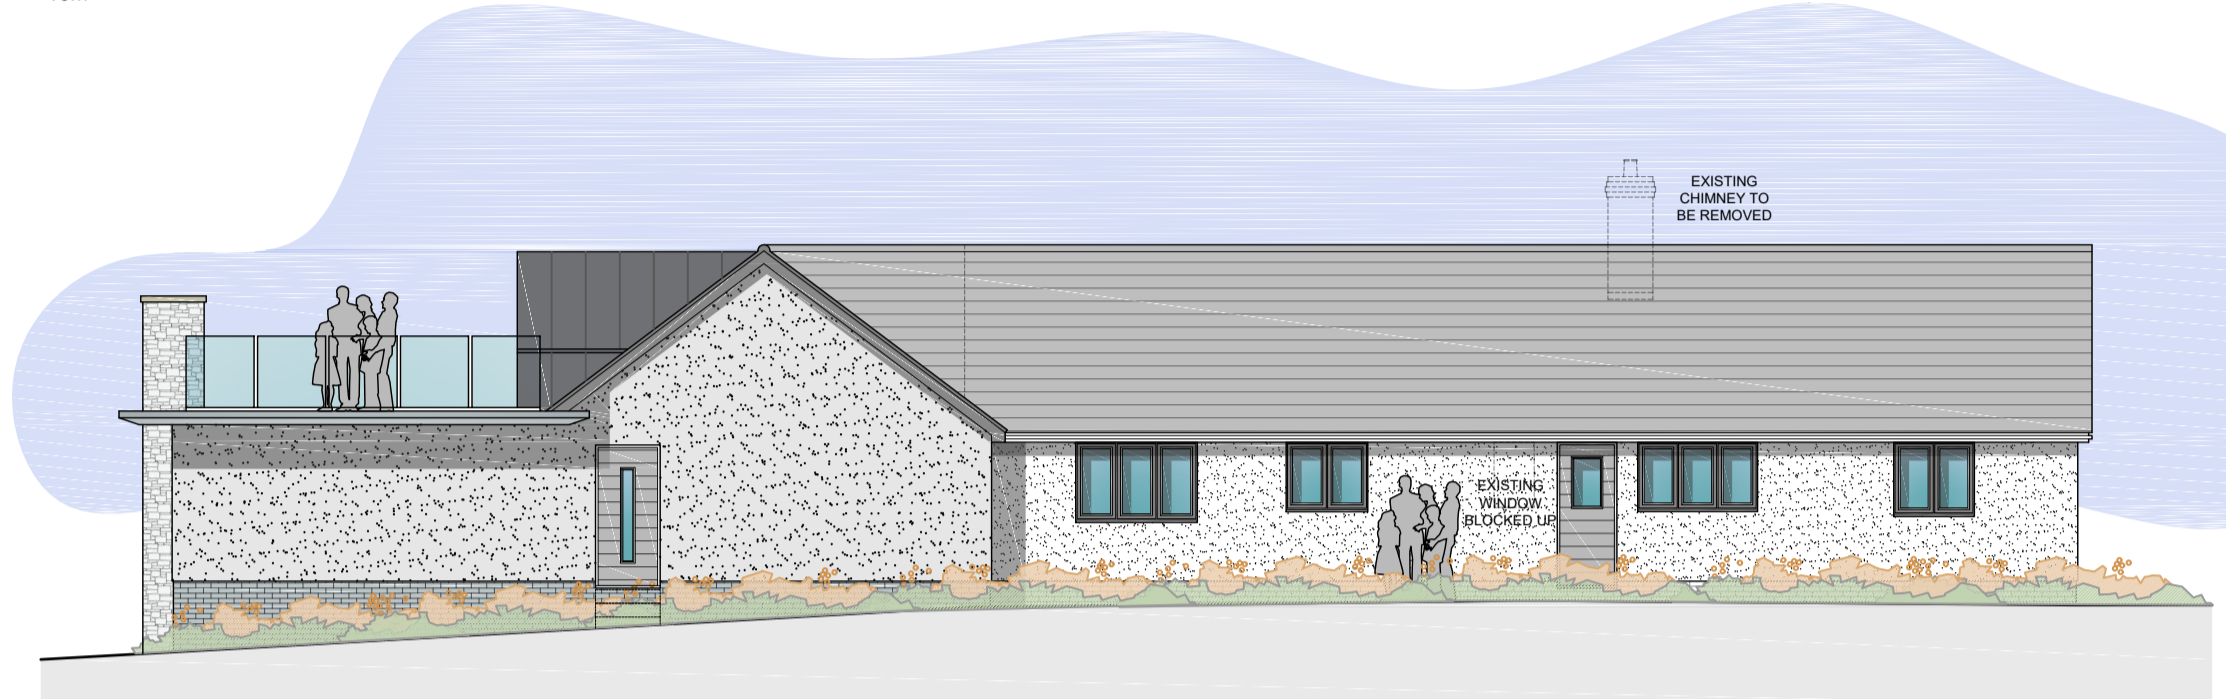


NORTH EAST ELEVATION [SCALE 1:100]



SITE PLAN [SCALE 1:500]

SCHEDULE OF MATERIALS:

- RENDERED WALLS
- ALUMINIUM DOORS
- ALUMINIUM WINDOWS
- PROFILED ROOF TILES
- CEDRAL WEATHERBOARD CLADDING
- EPDM FLAT ROOF

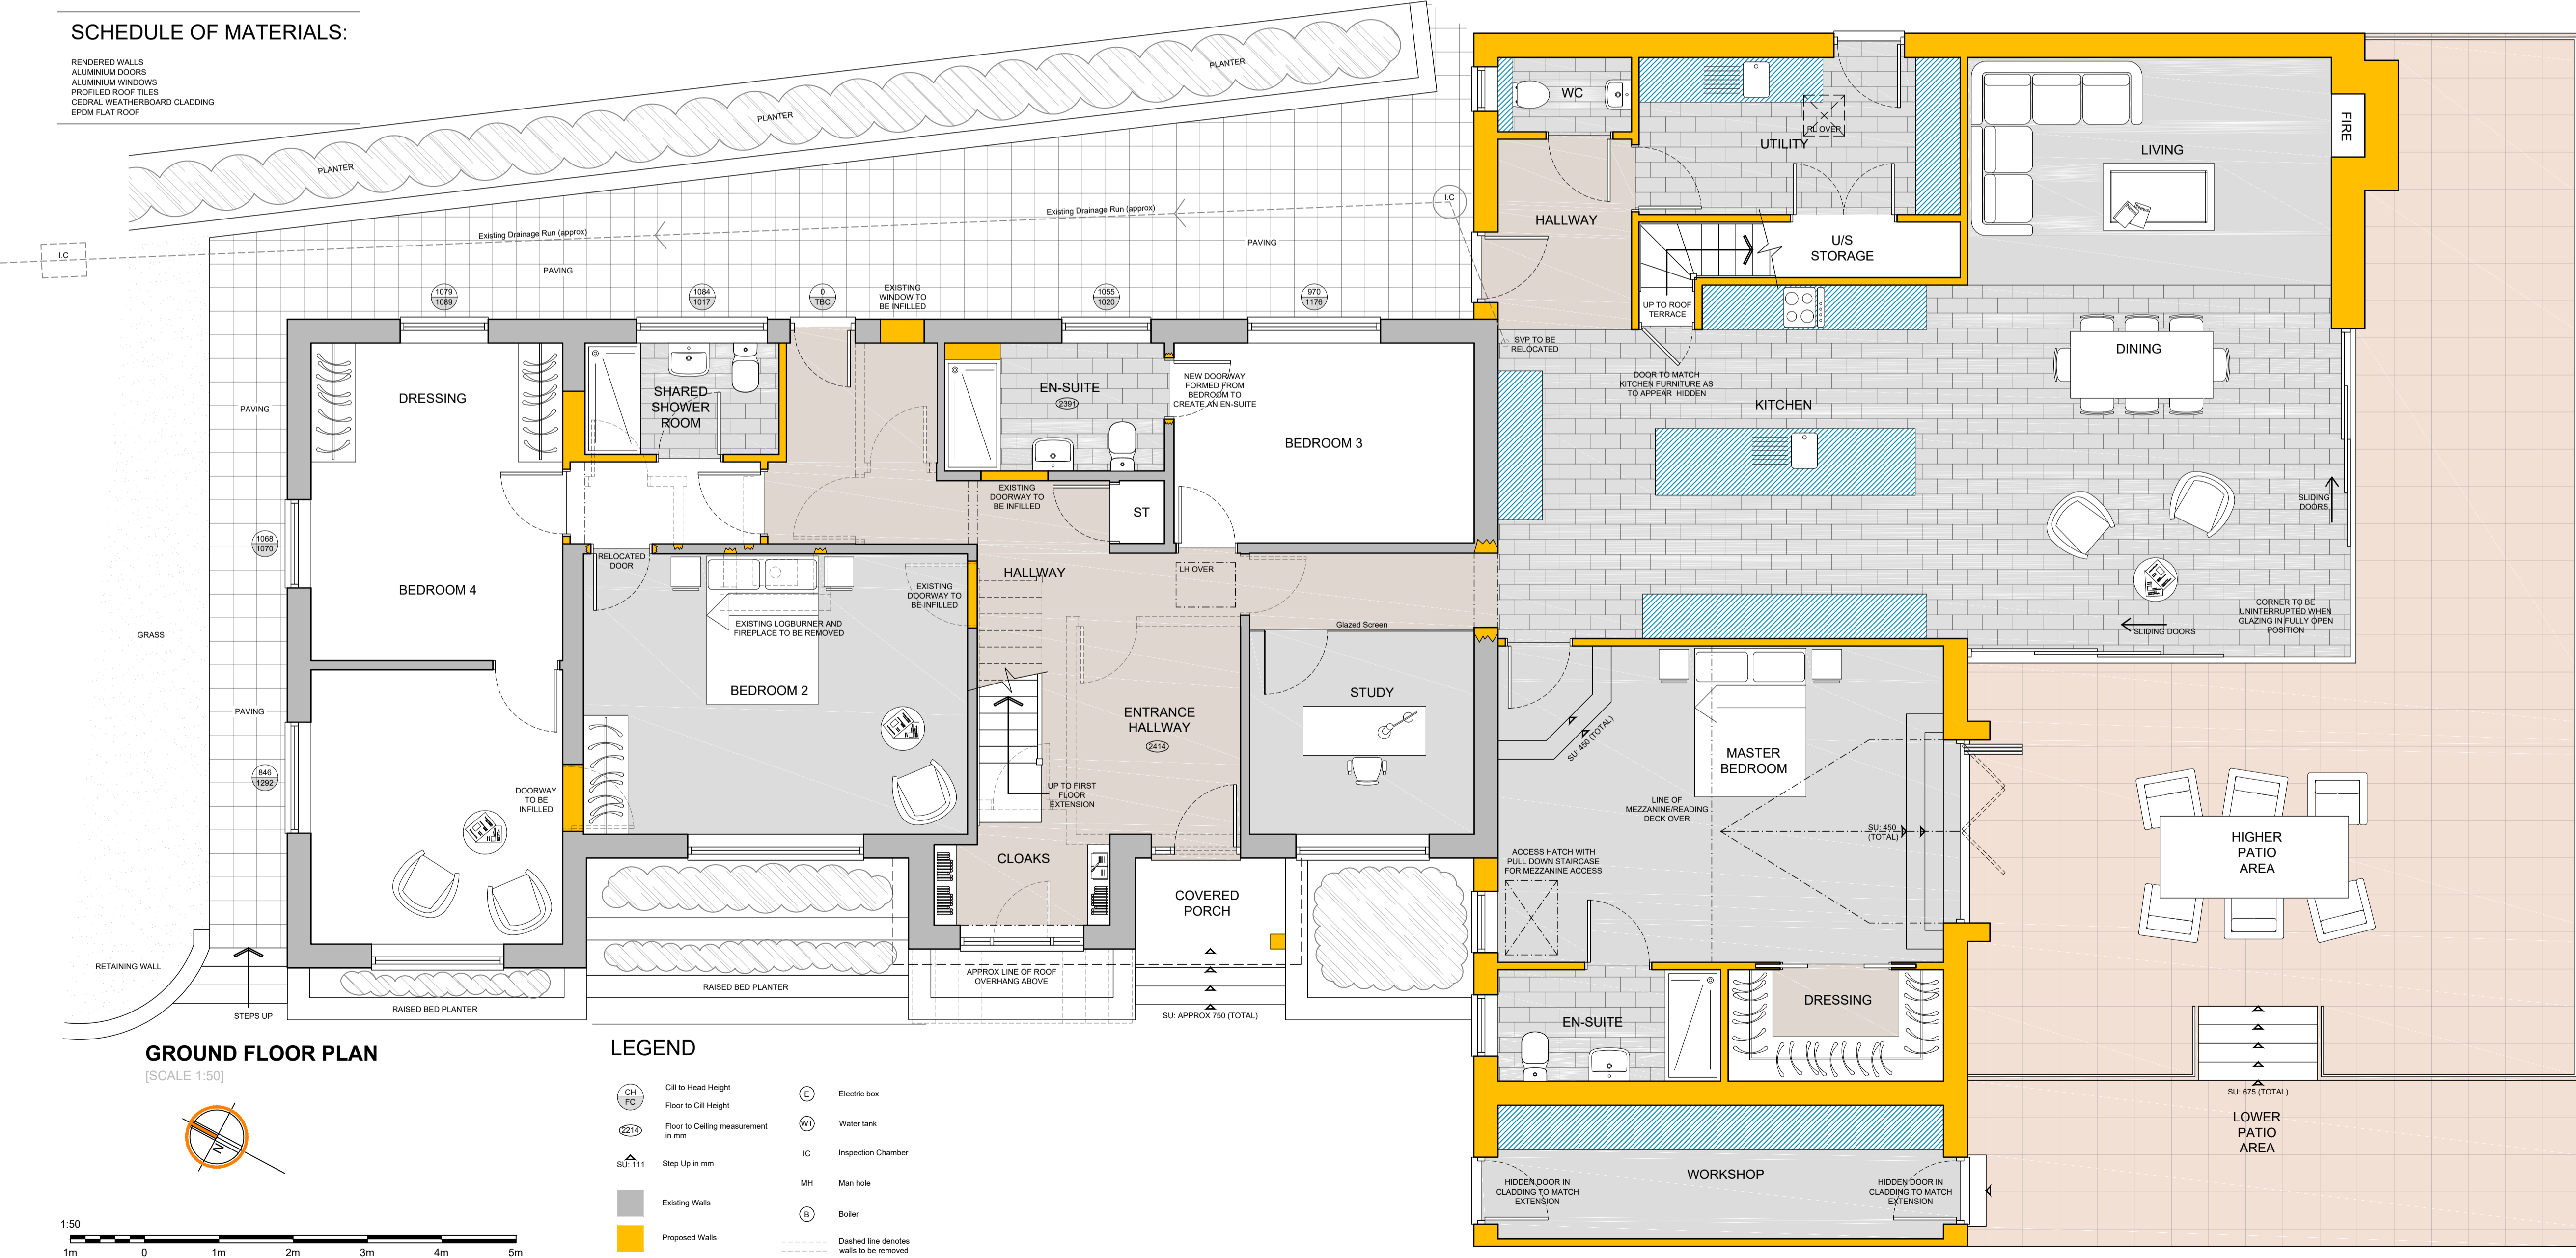

GROUND FLOOR PLAN
[SCALE 1:50]

LEGEND

- | | | | |
|----------------|------------------------------------|----|-----------------------------------------|
| CH
FC | Cill to Head Height | E | Electric box |
| 274 | Floor to Cill Height | WT | Water tank |
| 274 | Floor to Ceiling measurement in mm | IC | Inspection Chamber |
| SLC 11 | Step Up in mm | MH | Man hole |
| Existing Walls | | B | Boiler |
| Proposed Walls | | | Dashed line denotes walls to be removed |

Revision:
A - 13/1/2021 - Client Amendment
B - 14/1/2021 - Client Amendments

Collier Reading Architects

Chartered Architects
Coach House Studio
34A Chamberlain Street
Wells, BA5 2PJ
01749 699060
mail@collierreading.co.uk

Client: Mr Scott Sturgess
Job: Alterations and Extension to West Brook, Wet Lane, Draycott, BS27 3TG

Title: As Proposed
Scale: As Shown @ A1

Date: August 2020

Drawn: RT Checked

Org No: H6167-100B

PLANNING DRAWING