



FRONT ELEVATION

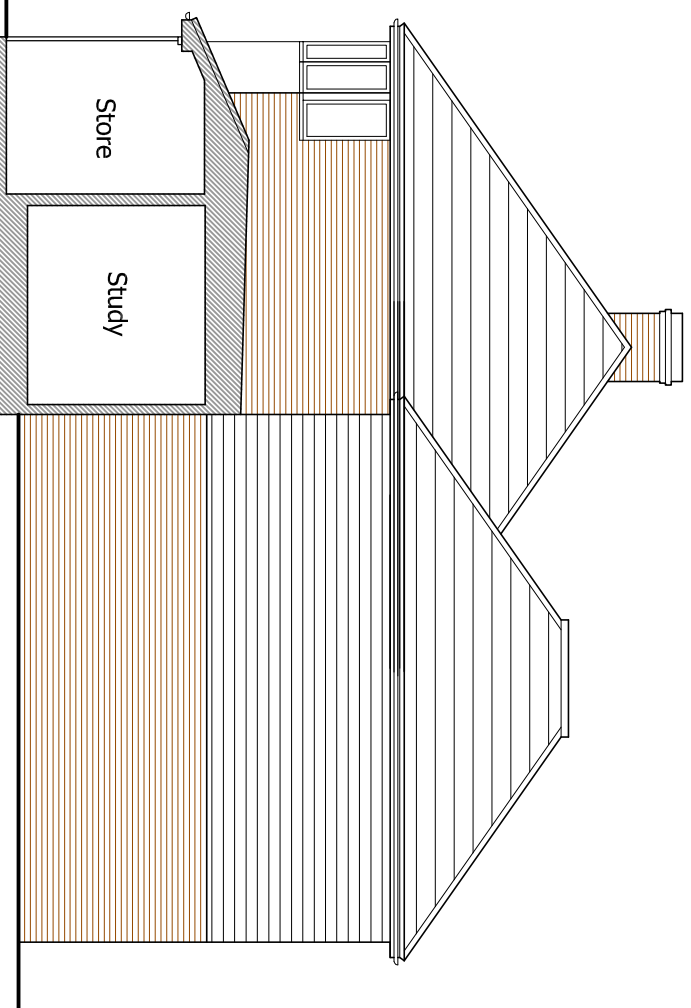


SIDE ELEVATION

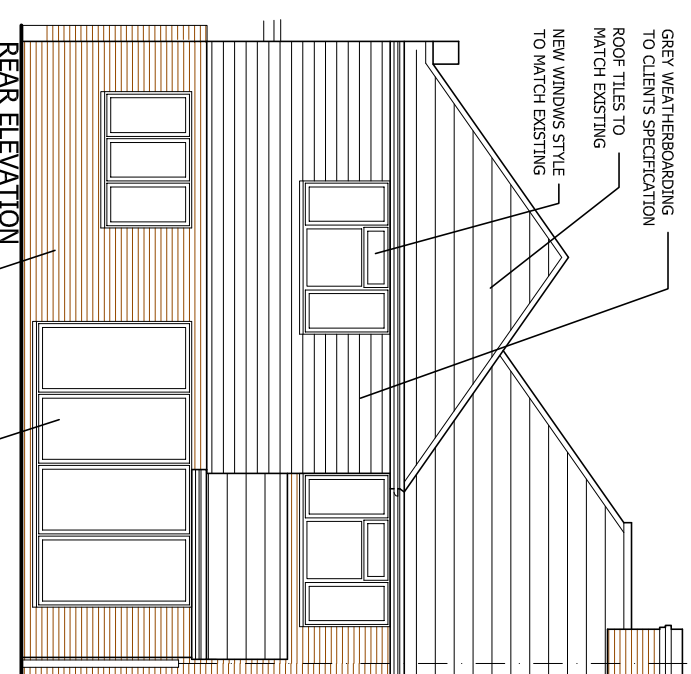


REAR ELEVATION

KEY TO HATCHING / LINE TYPES:


- EXISTING BUILDING
- PROPOSED BUILDING
- EXISTING INSPECTION CHAMBER
- EXISTING MANHOLE
- PROPOSED FOUL INSPECTION CHAMBER
- PROPOSED STORM INSPECTION CHAMBER
- PROPOSED FOUL MANHOLE
- EXISTING DRAINAGE
- PROPOSED FOUL DRAIN
- PROPOSED STORM DRAIN
- EXISTING DRAINAGE TO BE REMOVED
- DEMOLITIONS

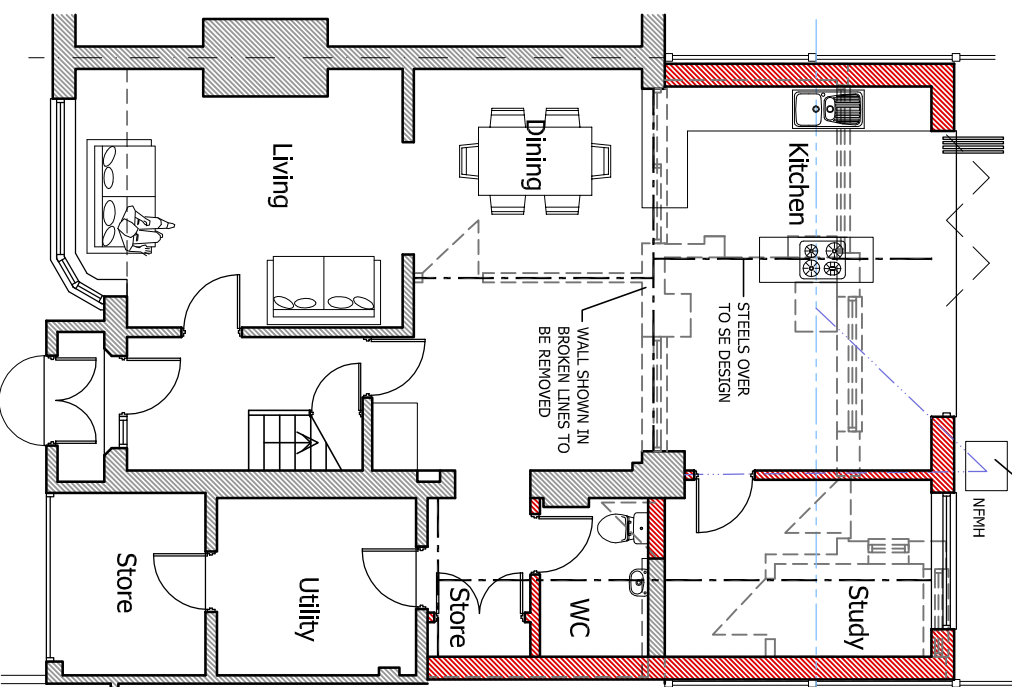


GROUND FLOOR PLAN

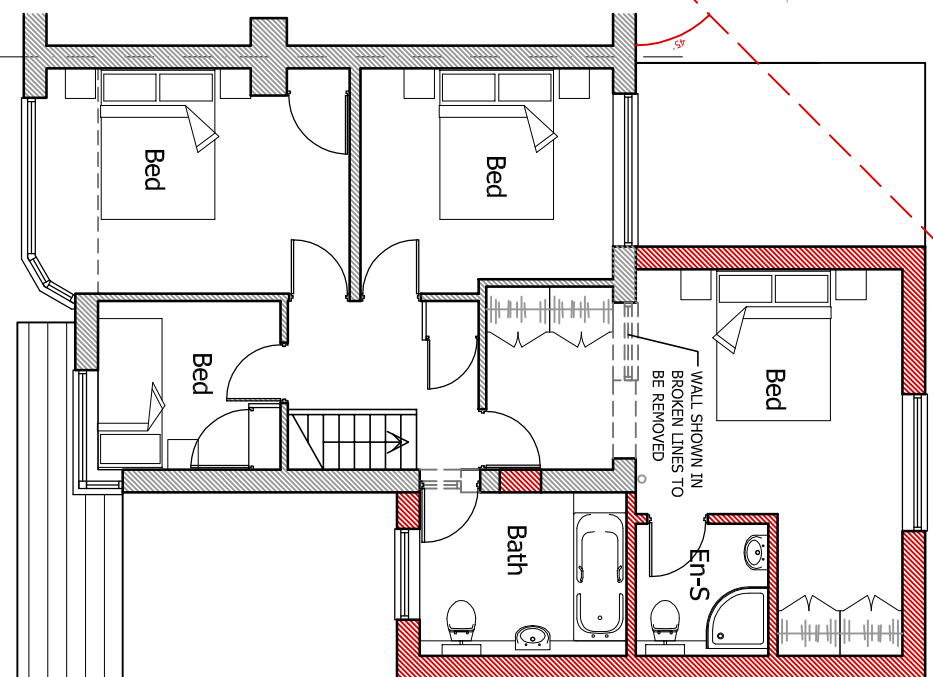

FIRST FLOOR PLAN

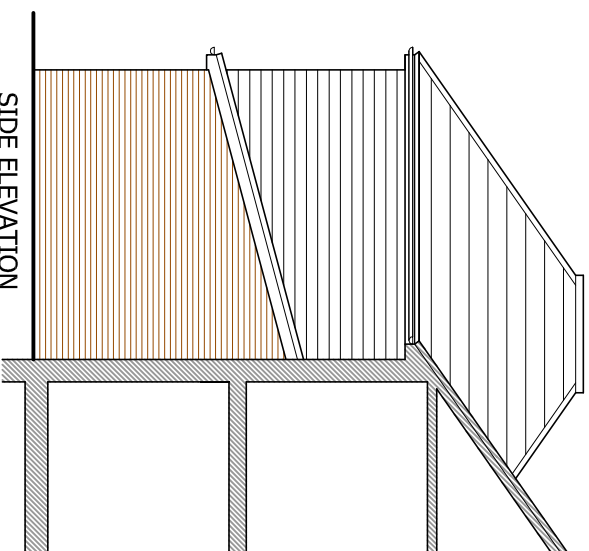

SIDE ELEVATION

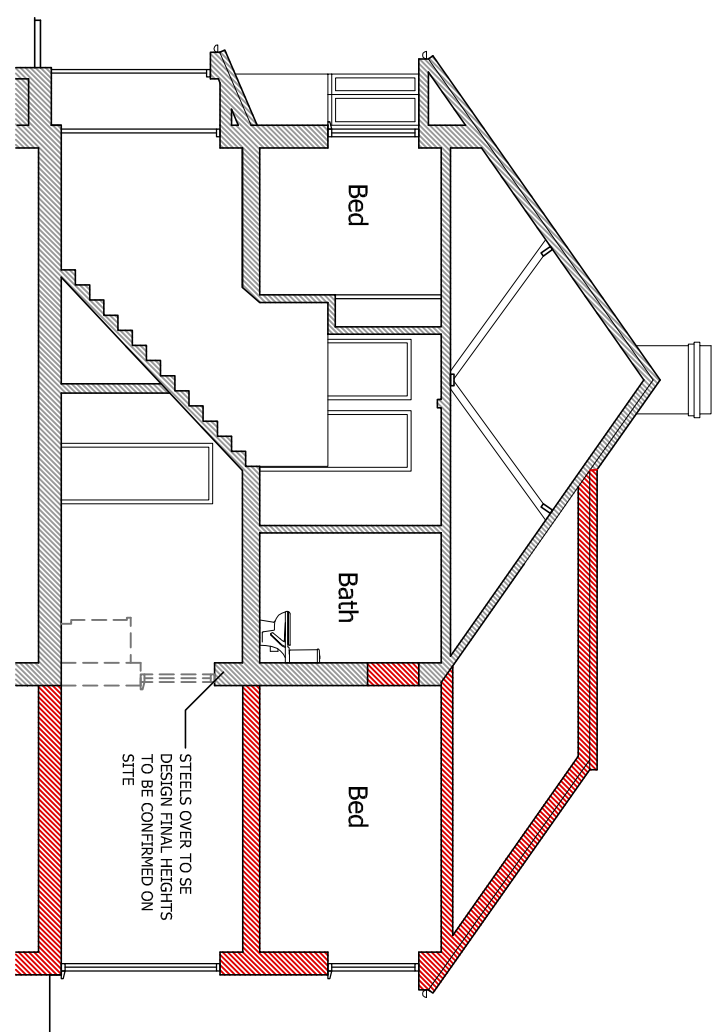

SECTION

Please note:
 Drawings can be scaled for planning purposes only.
 All dimensions to be checked on site. Drainage and services are to be checked and located prior to commencement of work

All work to be carried out in accordance with the building Regs. 2000 or any subsequent amendments and to the satisfaction of the local building control inspector

Proprietary components must be installed in strict accordance with the manufacturers instructions and details. Contractors are responsible for verifying component suitability for intended purpose.

Proposals are subject to structural engineers designs and approval.

client	Mr & Mrs Rickard	Job No.	2020_23
project	Alterations at 89 Brompton Farm Road Strood, Kent, ME2 3RF	date	Jan 2021
drawing title	Proposed Plans & Elevations	Revision	
PLANNING DRAWINGS			

Scale	1:100 @ A3	dwg No.	2023-PL02
Scale	1:100 @ A3	date	Jan 2021

MRW Design Ltd
 8 Wilberforce Road, Coxheath
 Maidstone, Kent, ME17 4HA
 07763463754
 matthew@mrw-design.co.uk



Scale 1:100

