




Do not scale this drawing - In all cases figured dimensions to be followed.  
All dimensions to be checked on site before work commences

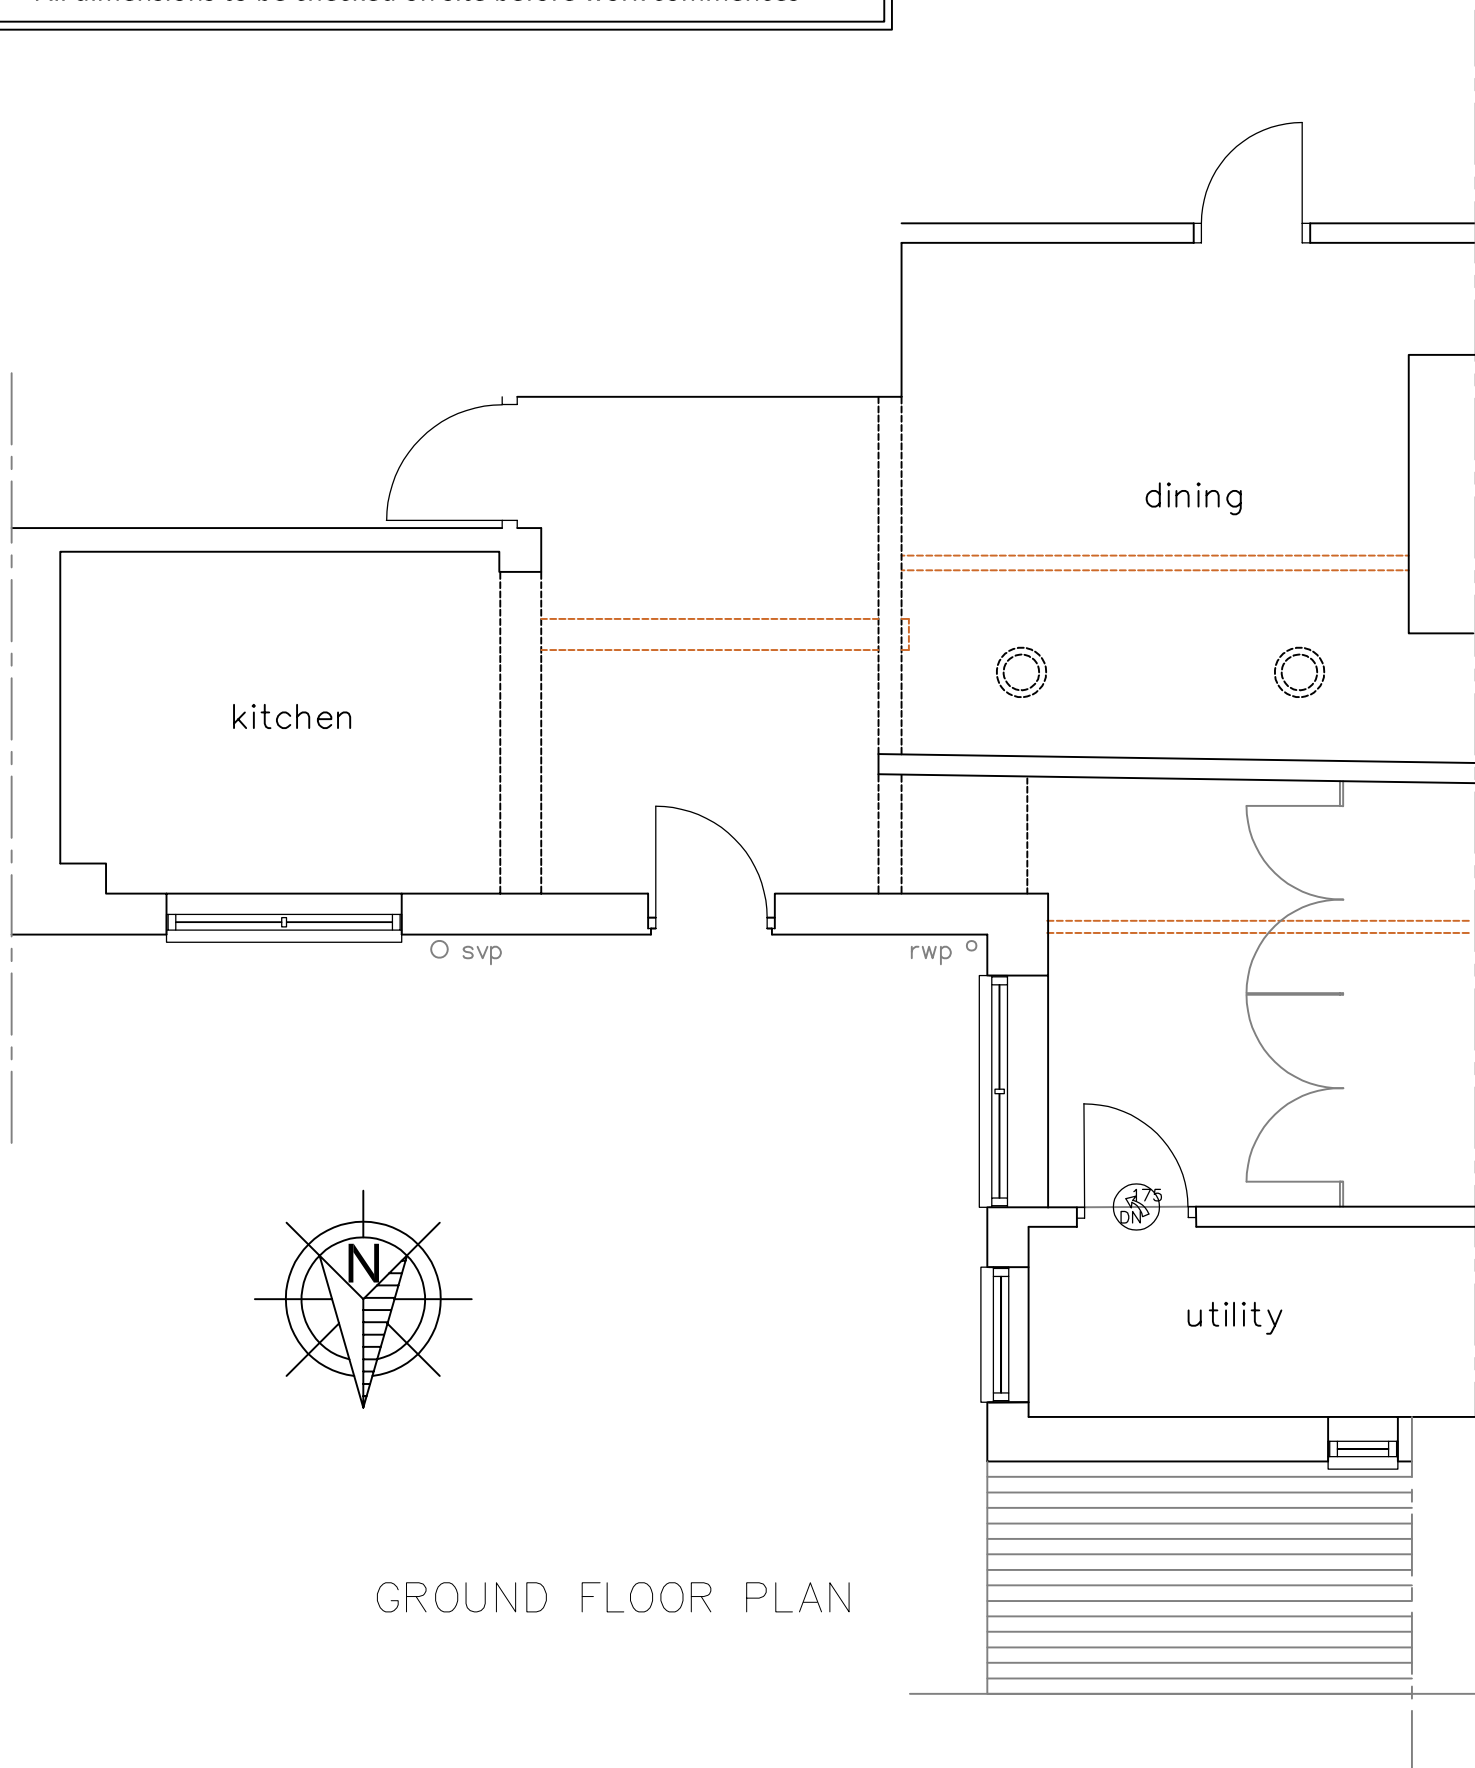

GROUND FLOOR PLAN

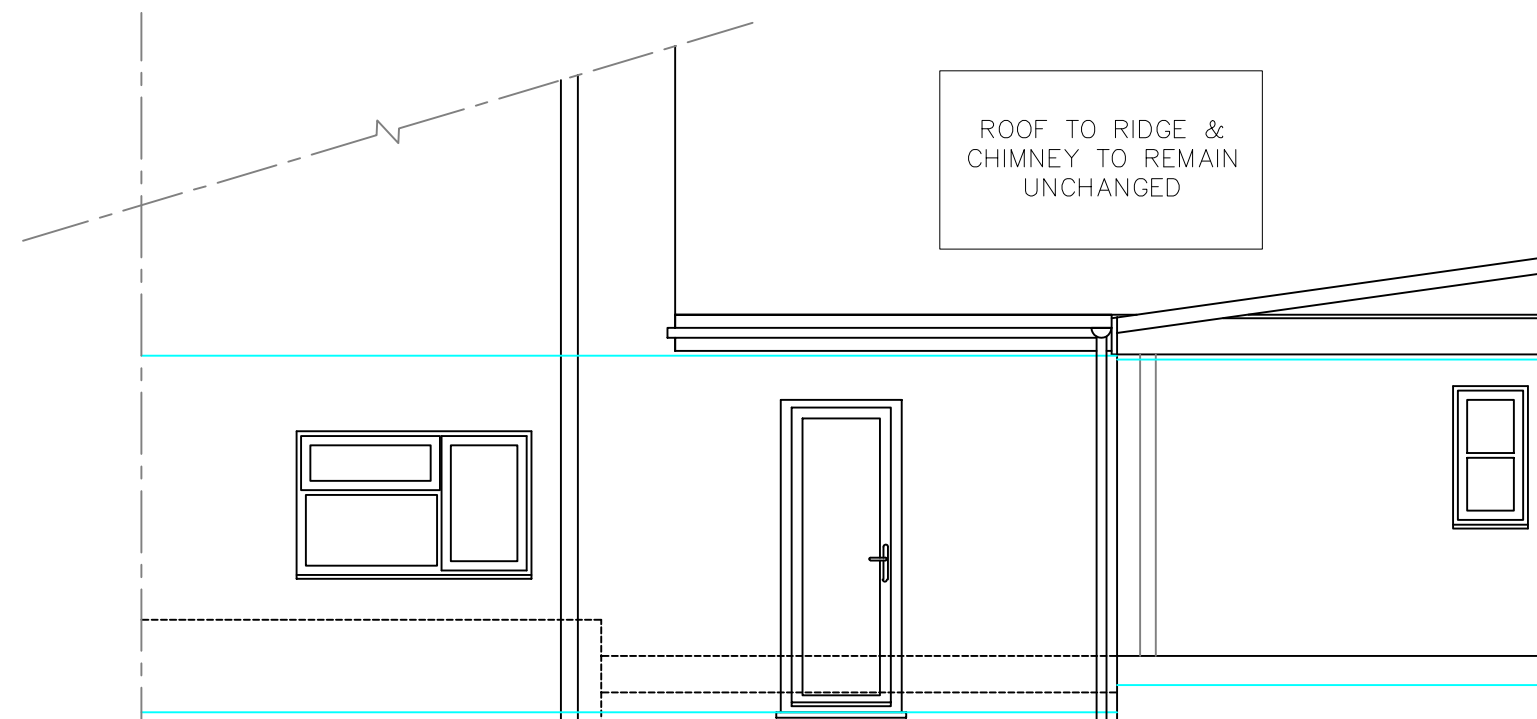

NORTH ELEVATION

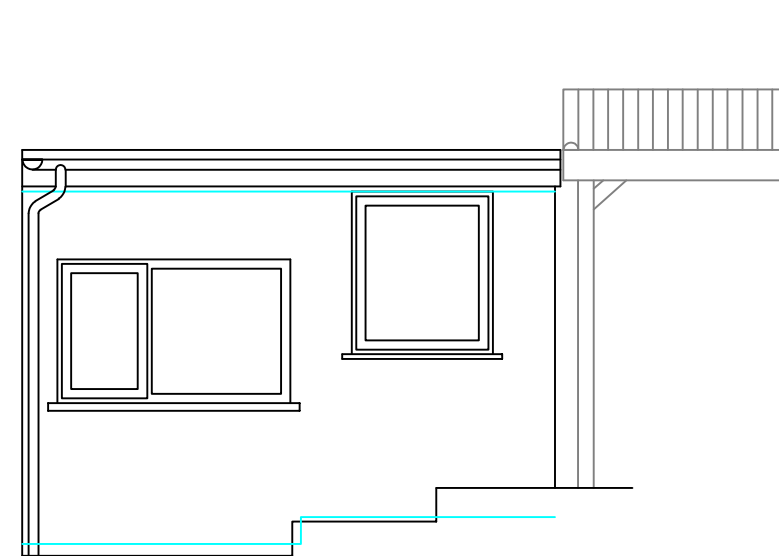

EAST ELEVATION

*Richard Rutterford*  
**CAD Draughtsman**

**01451 851843**

*rrcad@hotmail.co.uk*

38 Hawling  
Cheltenham  
Gloucestershire  
GL54 5SZ

Mr & Mrs Visser

**EXISTING FLOOR PLAN & ELEVATIONS**  
47 Cudnall Street, Charlton Kings, Cheltenham. GL53 8HQ

DWG No. 01	REV: 00
DATE: 19th January 2021	SCALE: 1:50@A3L
DRAWN BY: RR	