
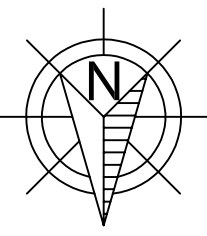




Do not scale this drawing - In all cases figured dimensions to be followed.  
All dimensions to be checked on site before work commences

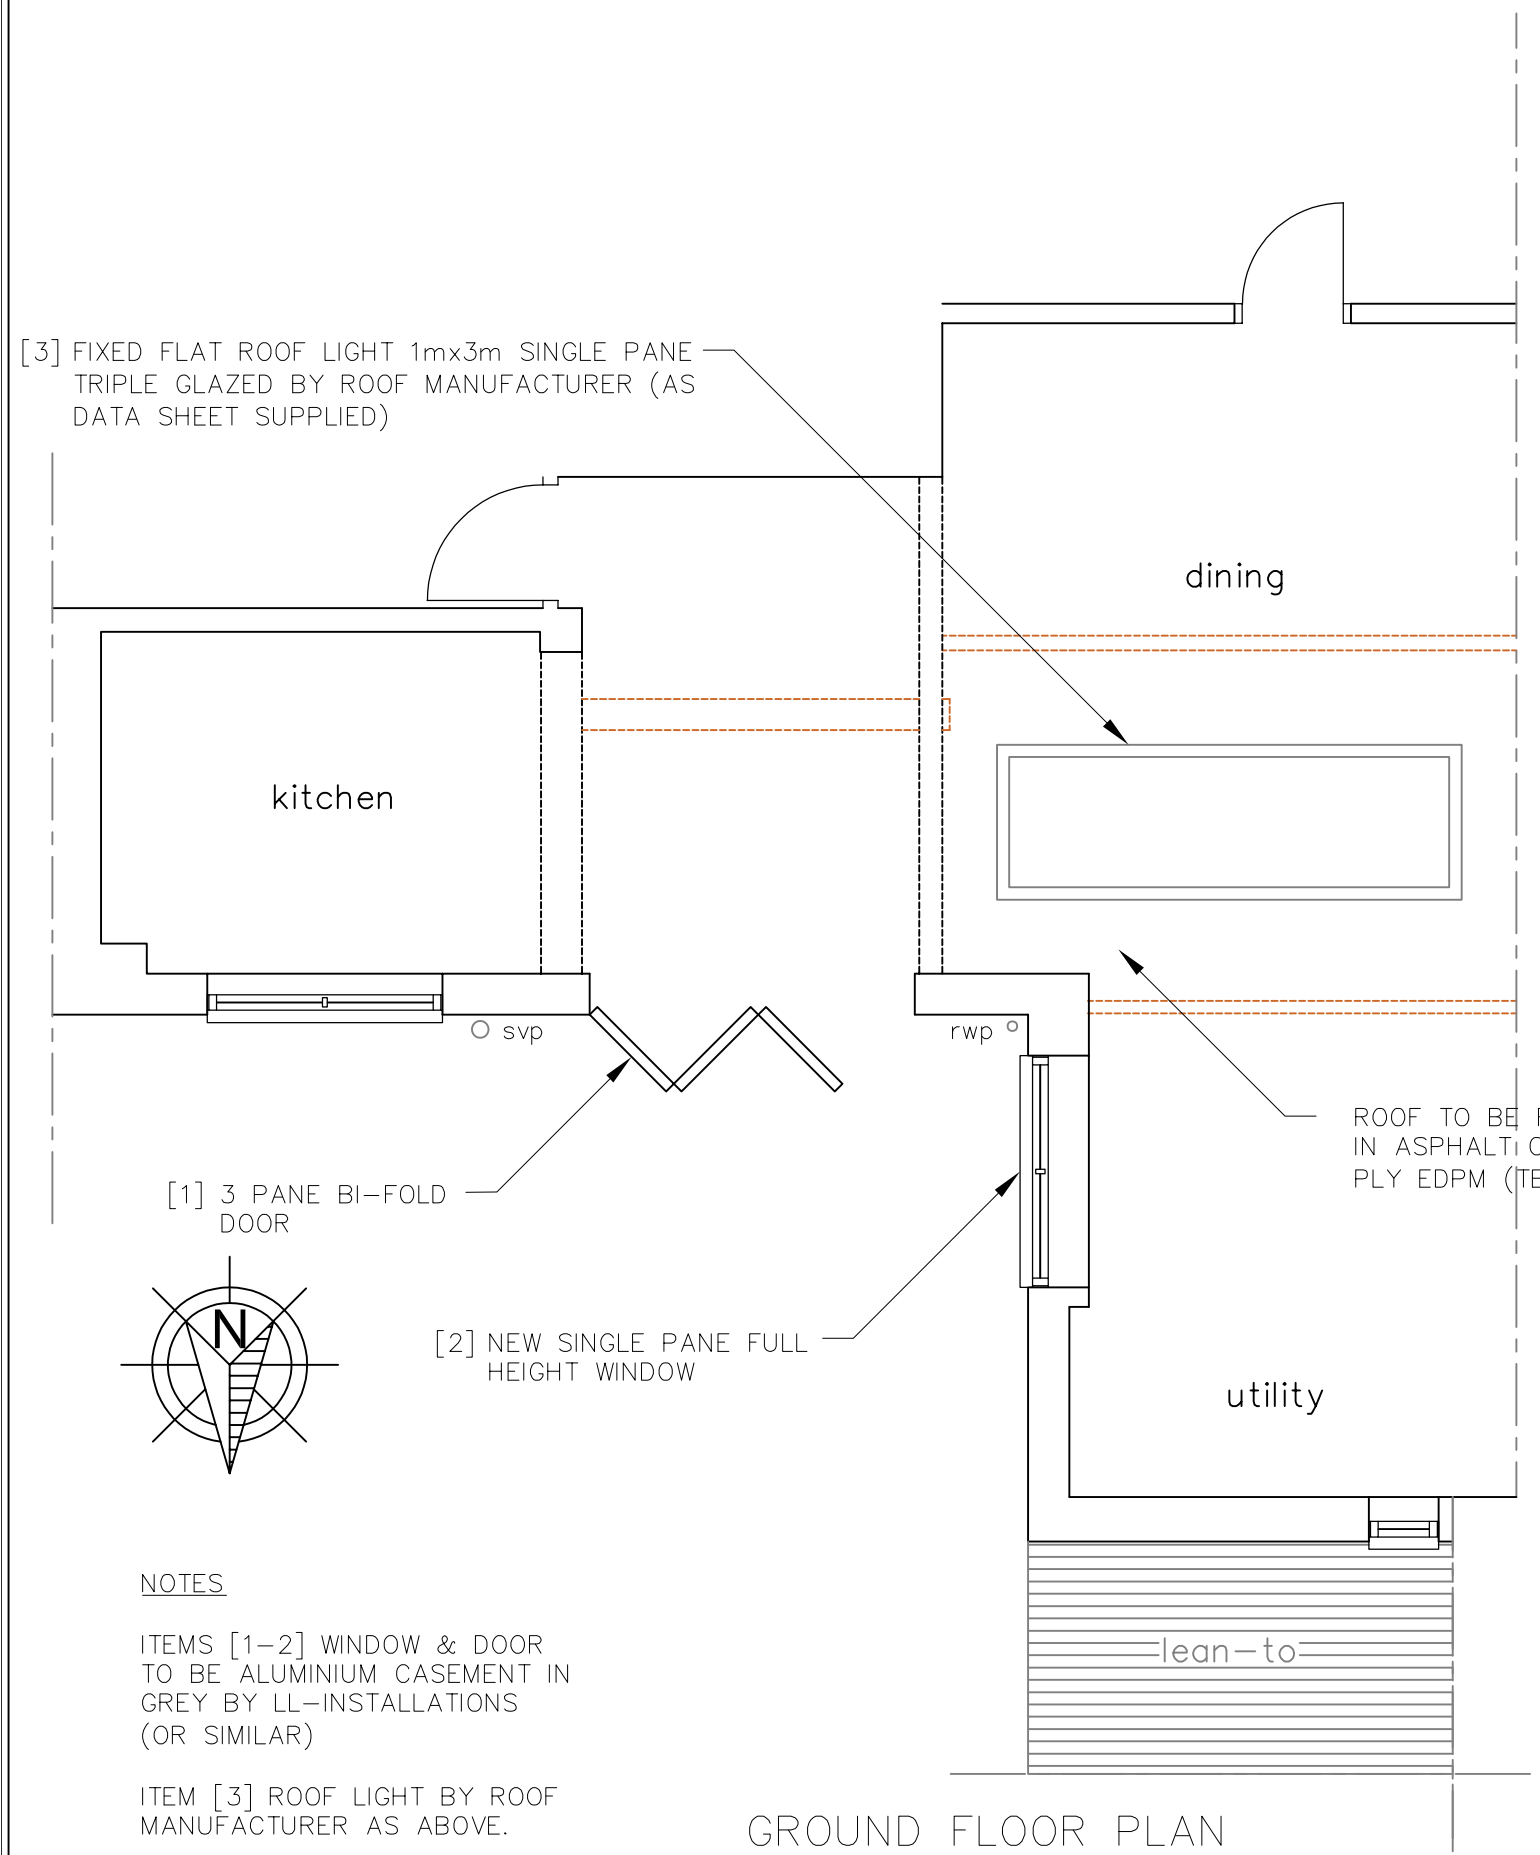

**NOTES**

ITEMS [1-2] WINDOW & DOOR TO BE ALUMINIUM CASEMENT IN GREY BY LL-INSTALLATIONS (OR SIMILAR)

ITEM [3] ROOF LIGHT BY ROOF MANUFACTURER AS ABOVE.

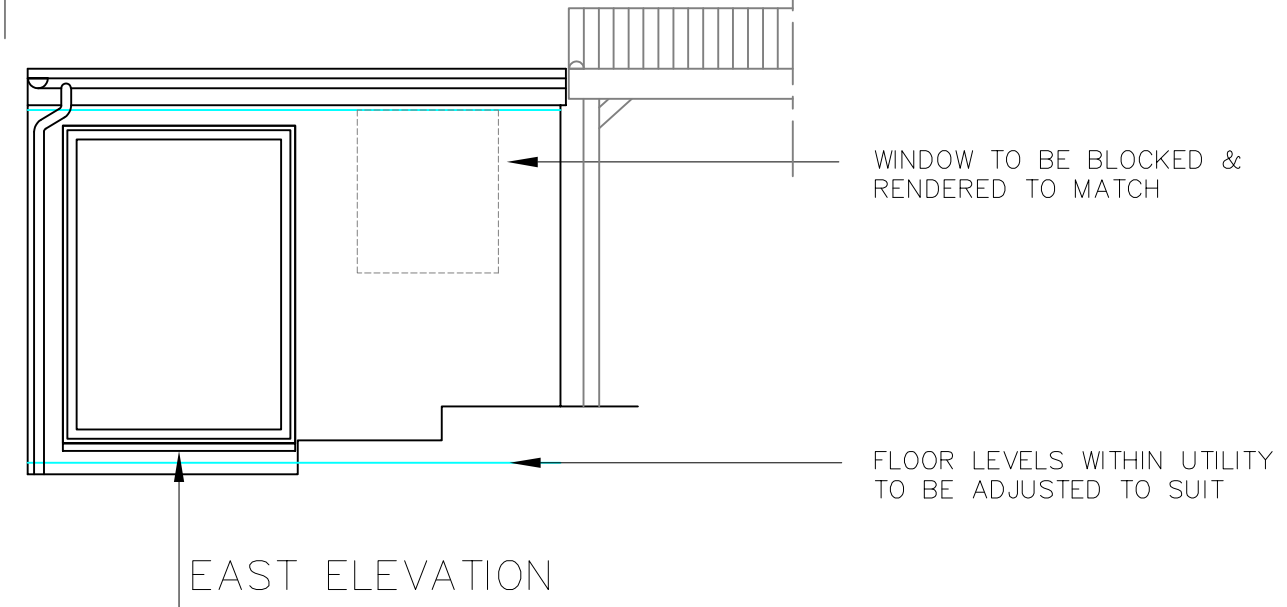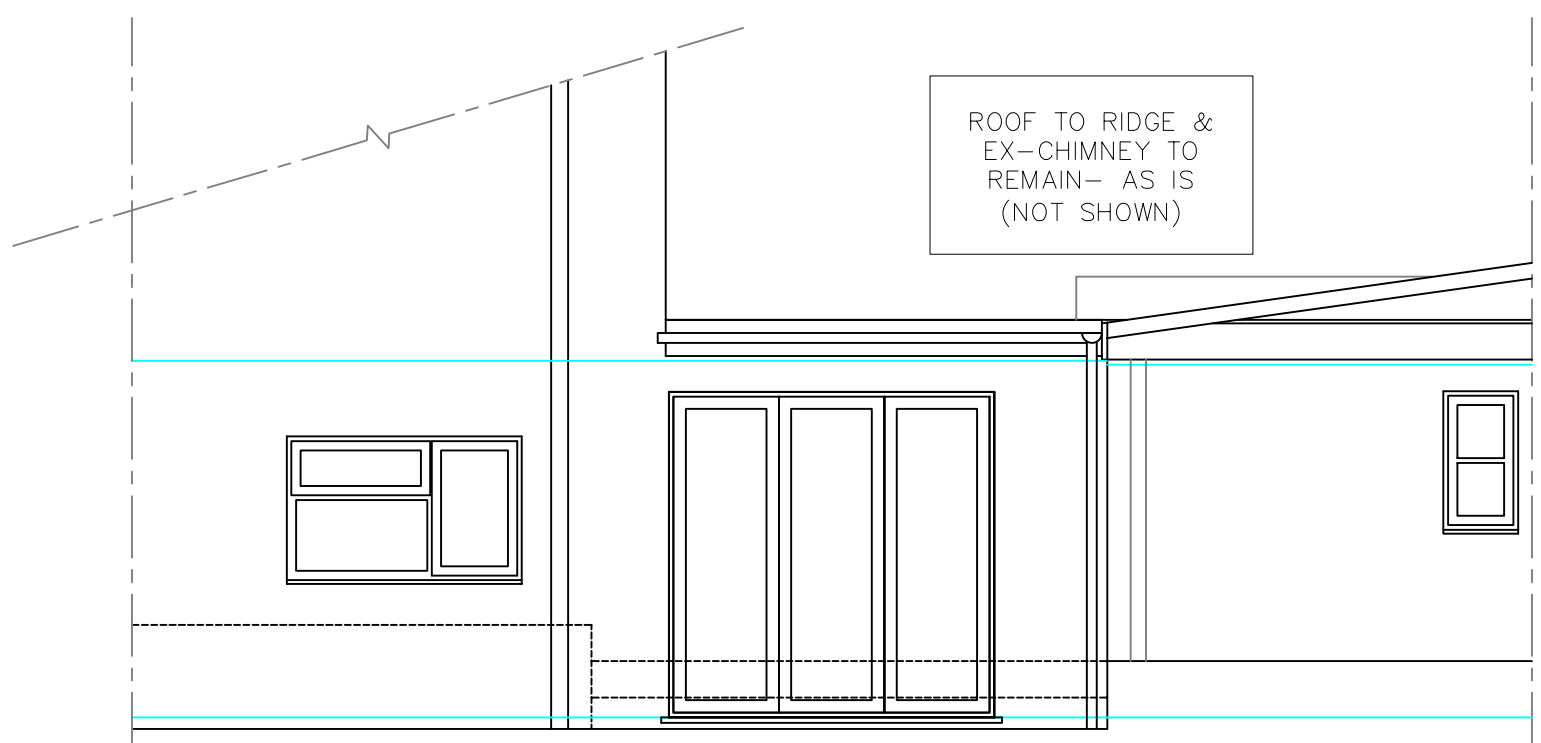

<p><b>Richard Rutterford</b> CAD Draughtsman</p>		<p><b>01451 851843</b> rrcad@hotmail.co.uk</p> <p>38 Hawling Cheltenham Gloucestershire GL54 5SZ</p>	
		<p>Mr &amp; Mrs Visser</p>	
<p><b>PROPOSED FLOOR PLAN &amp; ELEVATIONS</b> 47 Cudnall Street, Charlton Kings, Cheltenham. GL53 8HQ</p>			
DWG No.	02	REV:	00
DATE:	19th January 2021	SCALE:	1:50@A3L
DRAWN BY:	RR		