



scale  
 1:50  
 1:500

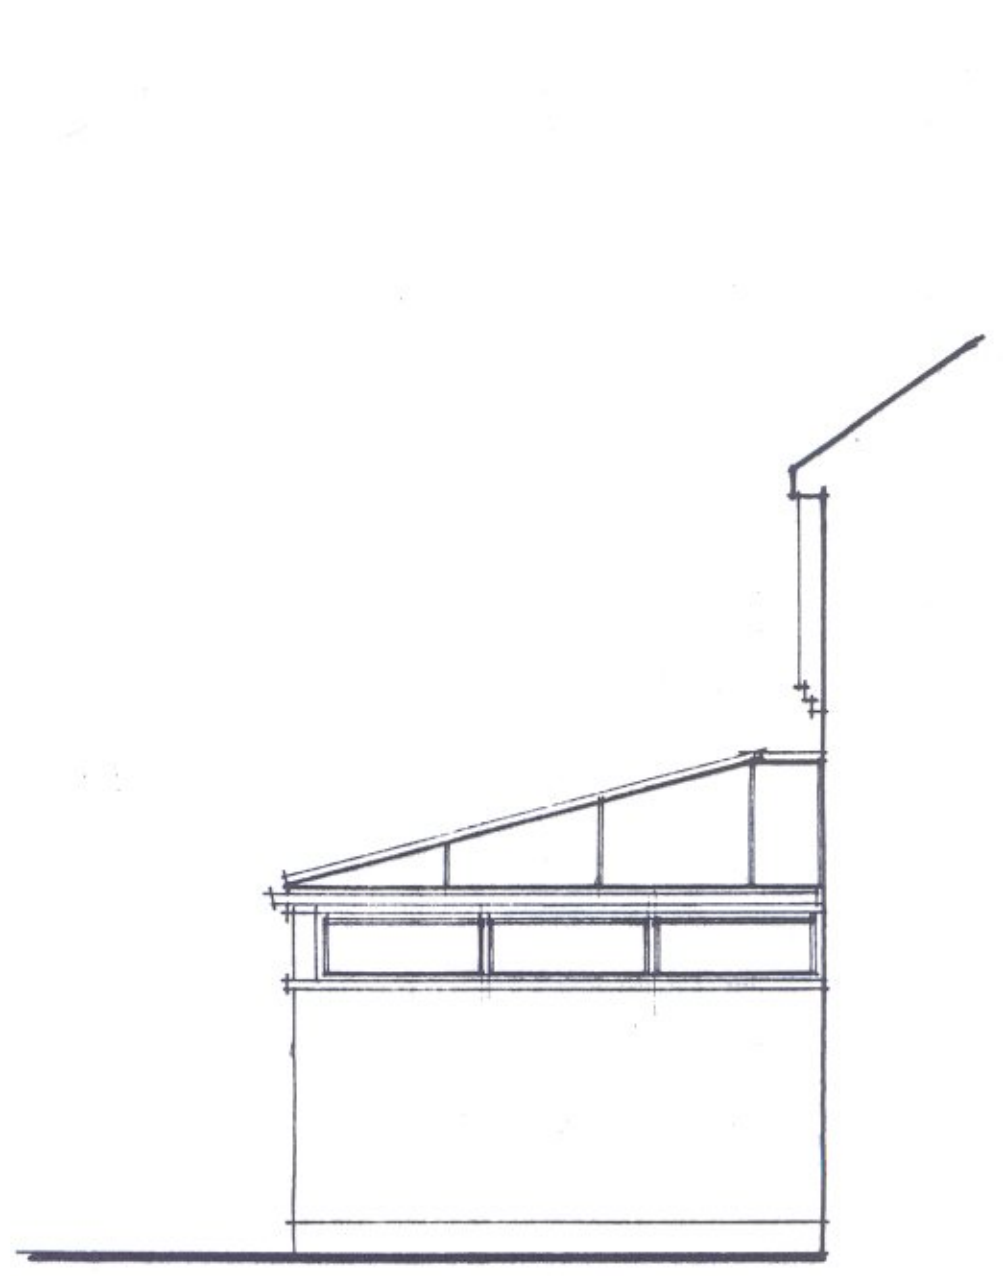


Side Elevation

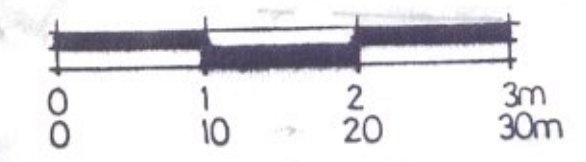


Rear Elevation




Part Side Elevation

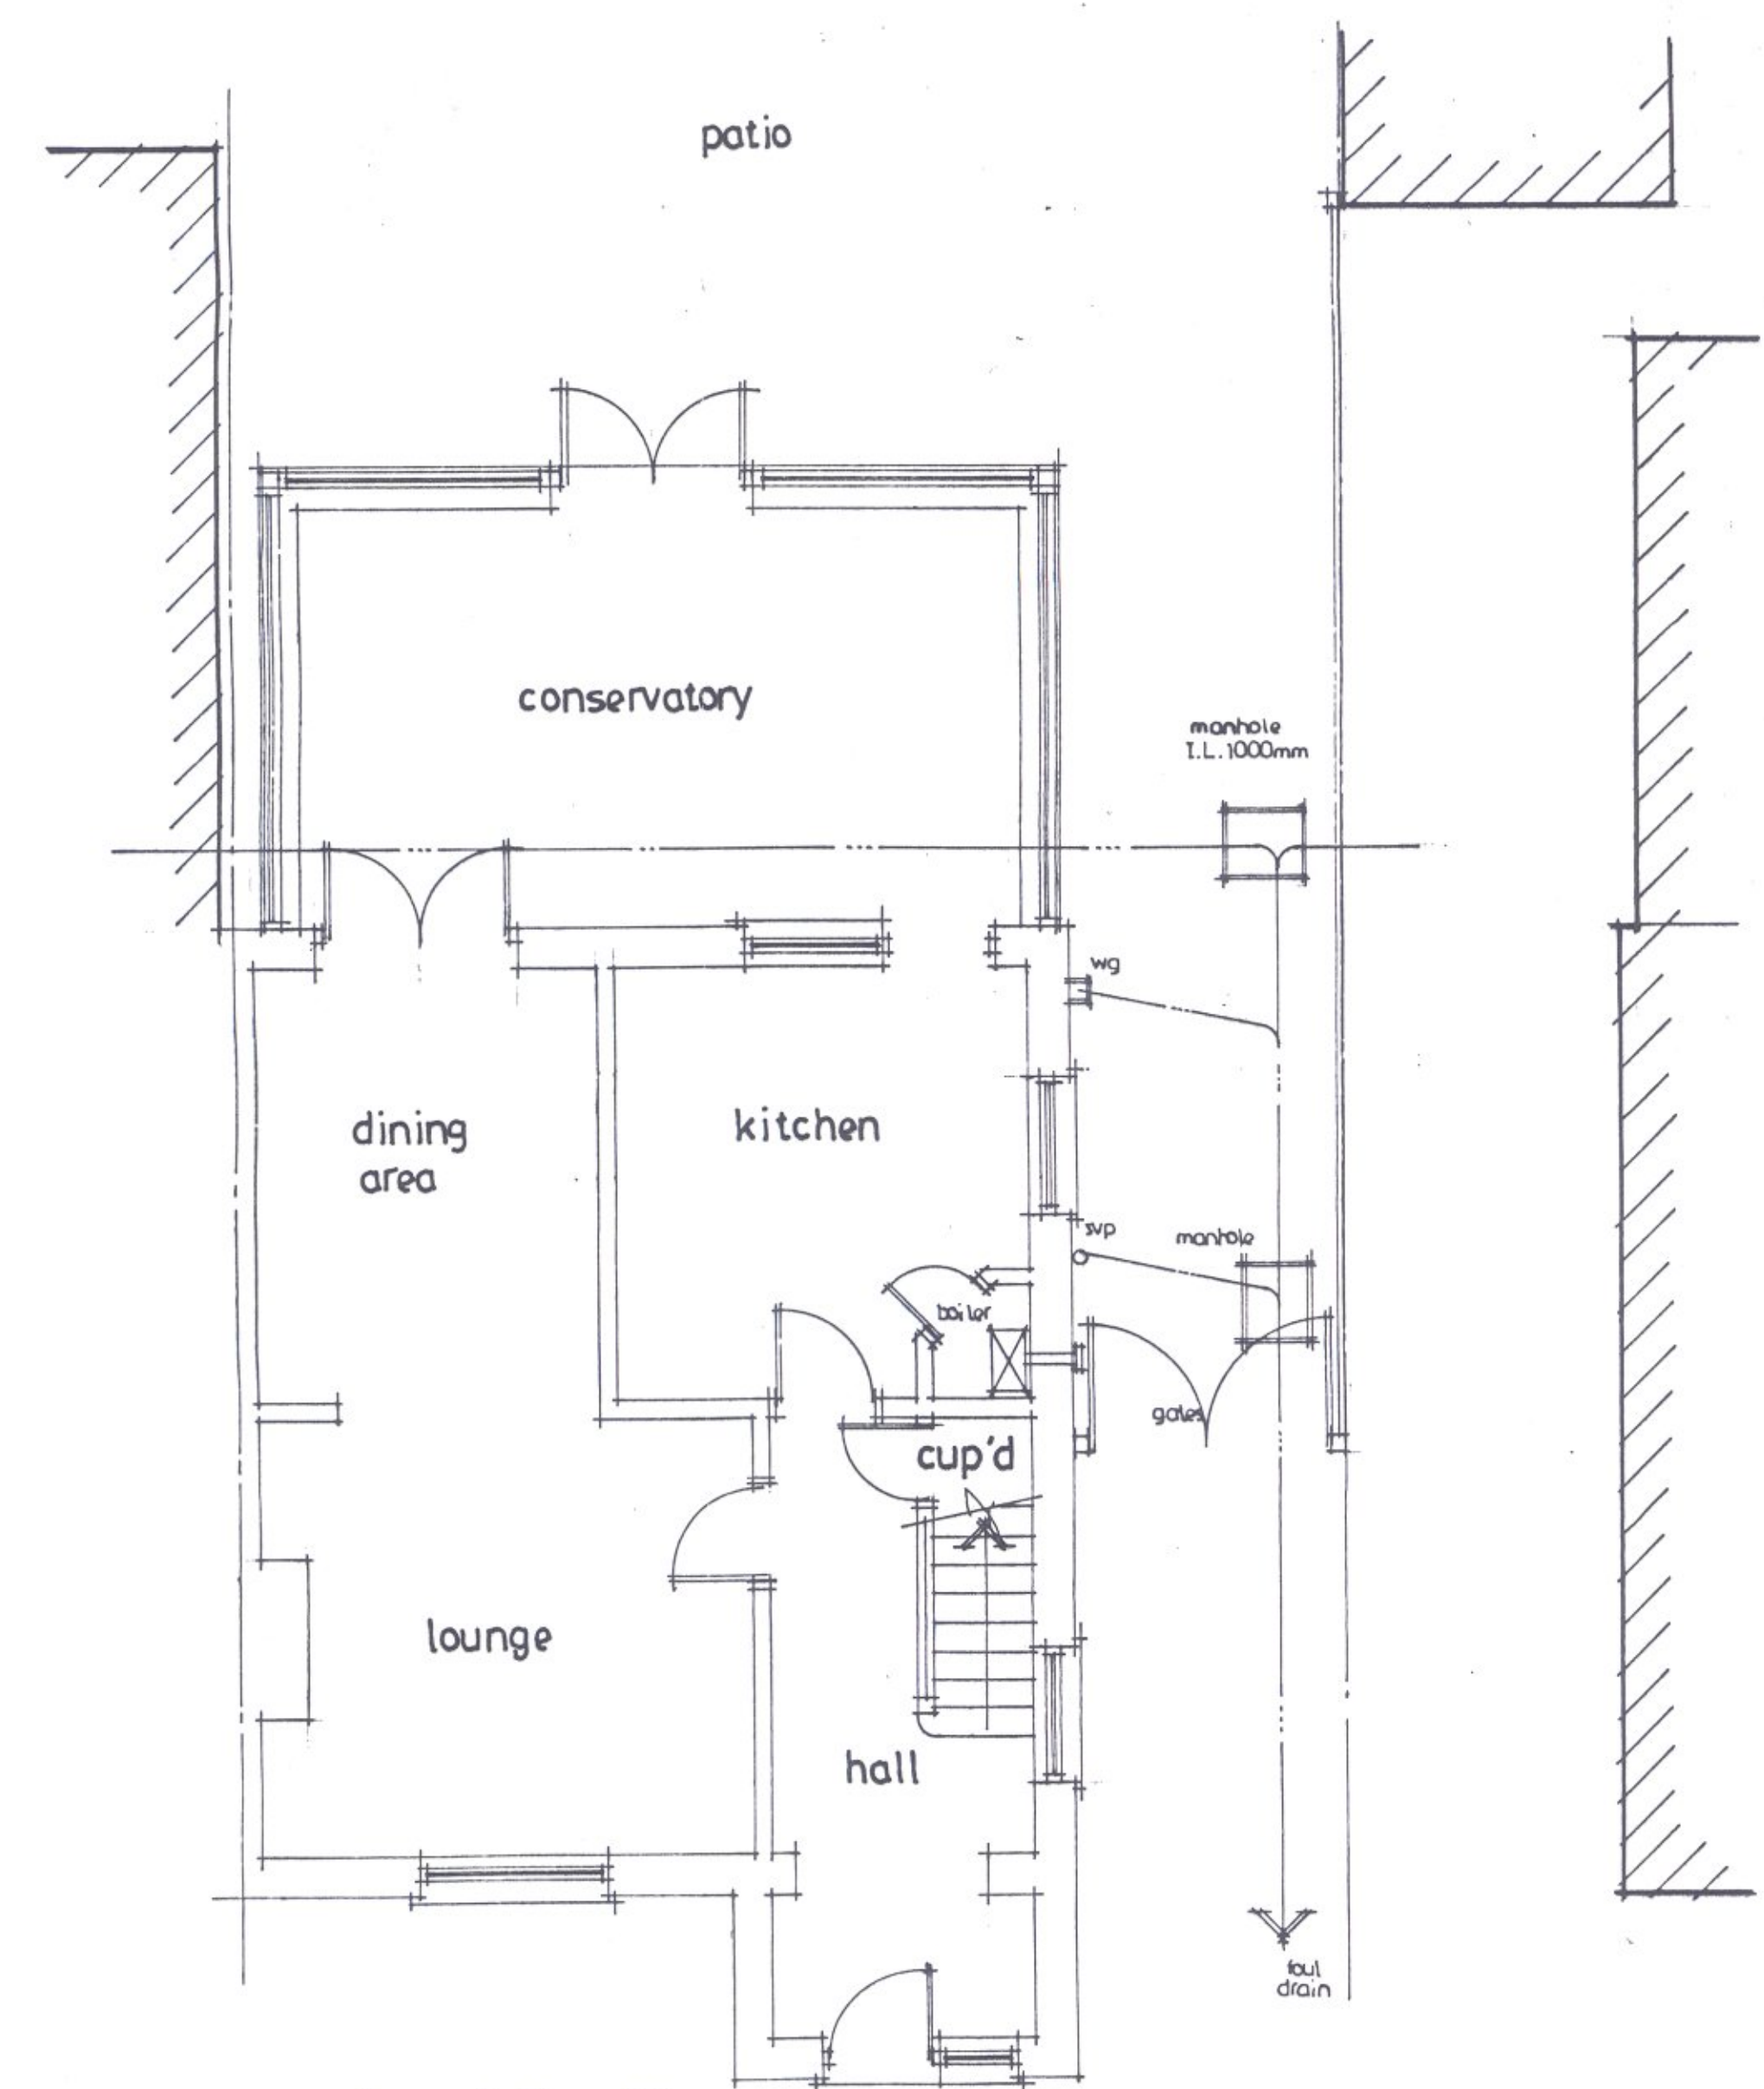

Ground Floor Plan

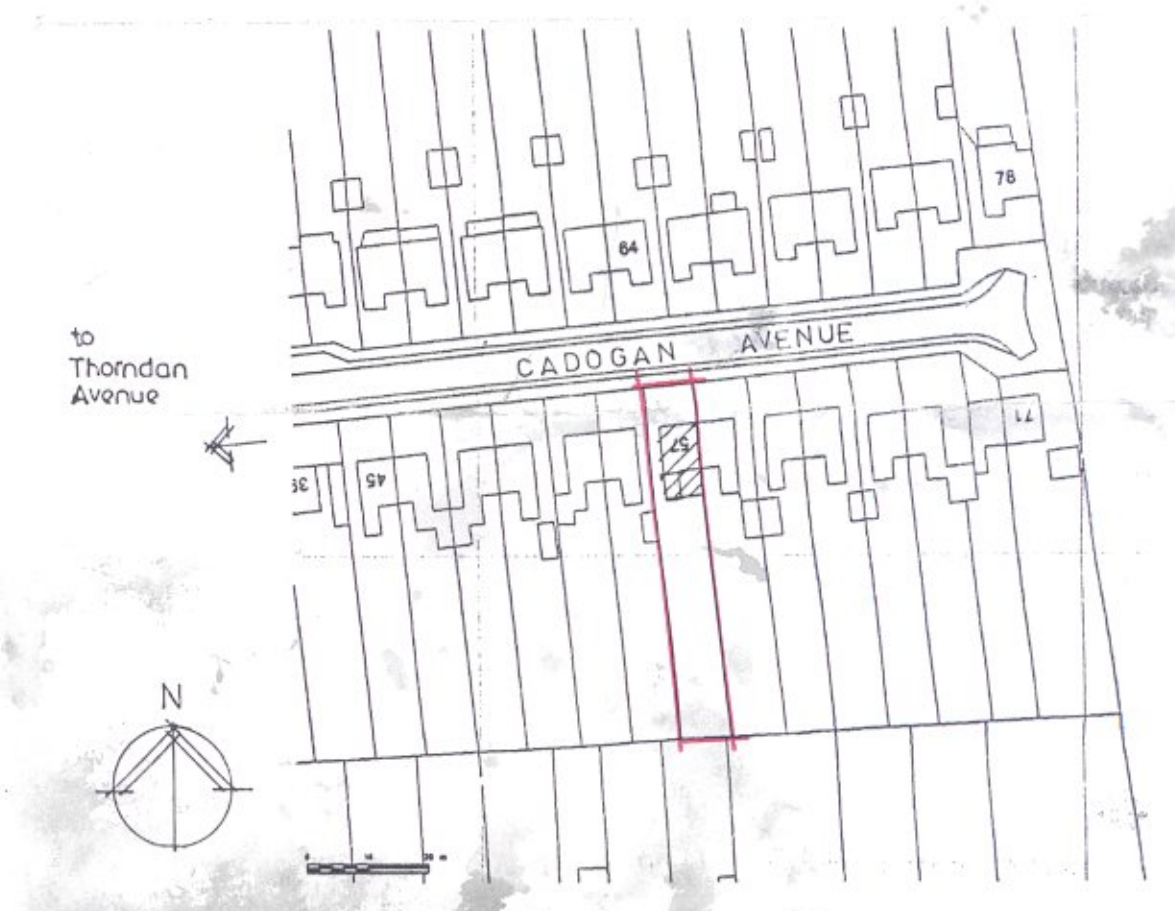

Location Plan 1:1250

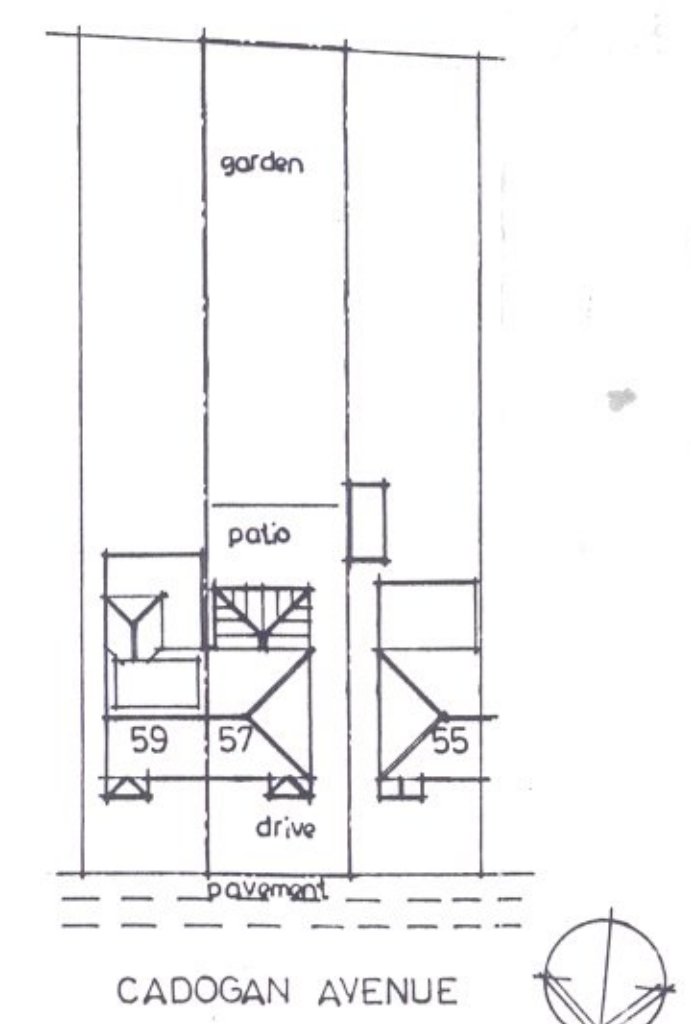

Site Plan 1:500

**Dimensions:** Do not scale from drawing. All dimensions and levels etc. shall be checked on site and all works carried out in accordance with the local authority approved drawing and specification. Any discrepancies to be reported immediately.

**Contractor obligations:** The whole of the works shall be carried out strictly in accordance with the contract documents specification and all prevailing building and planning regulations, acts and by-laws. British Standards approved codes of practice and in compliance with the regulations and acts of all public utilities, local authorities, health and safety regulations.

**PLAN SERVICES**  
 27, STATION ROAD  
 WEST HORNDON  
 ESSEX, CM13 3TL. **TEL: 01708 227135**

**project**  
 57, CADOGAN AVENUE  
 WEST HORNDON, ESSEX.

**EXISTING PLAN & ELEVATIONS.**

**date** DEC 20

**scale** 1:50 **drg. no.** 3510.01

21/00000/HWA