


Existing Rear Elevation

1 : 100

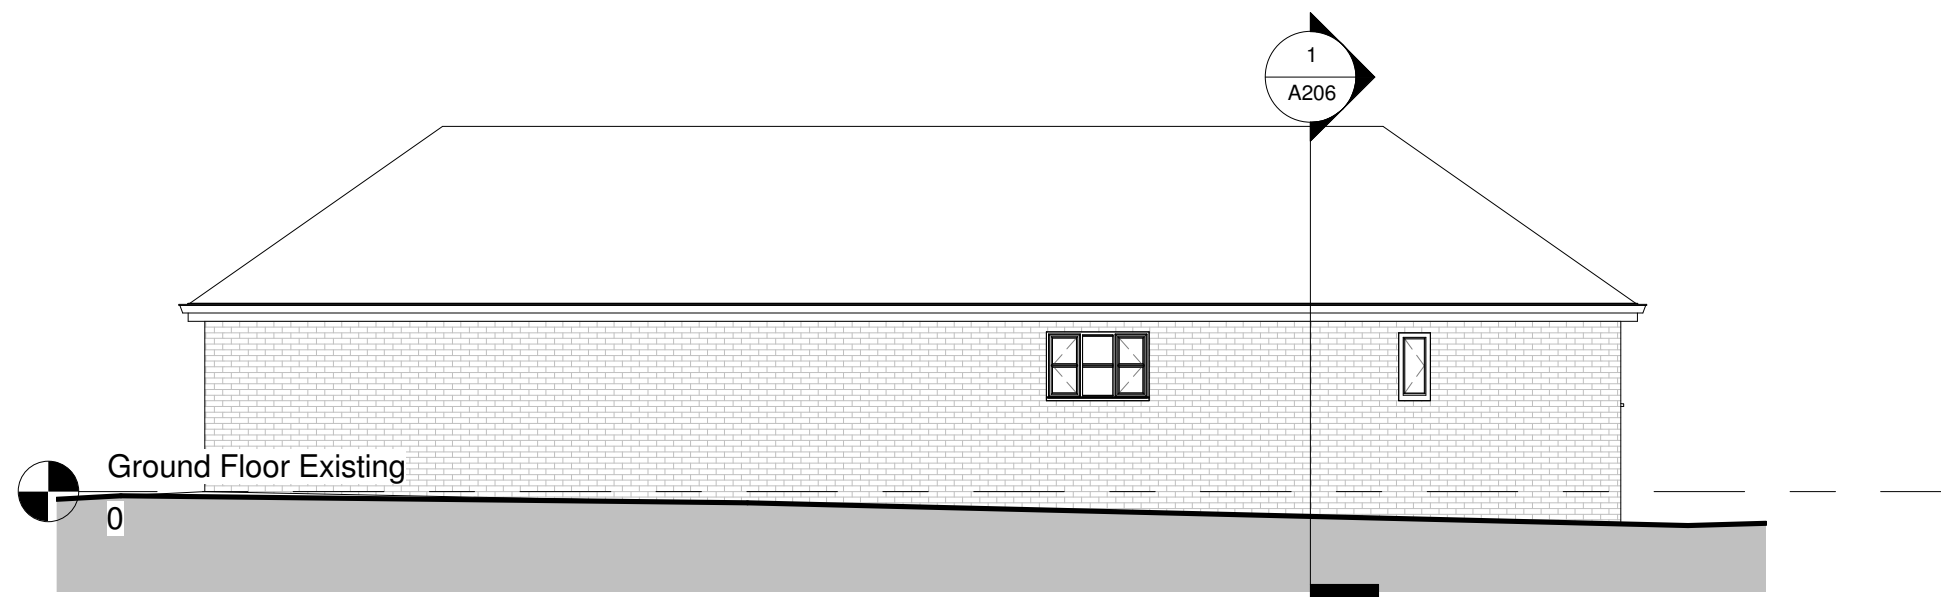

Proposed Rear Elevation

1 : 100

Rev. No.	Date

BUILDING CONTROL

Project
 Garage Refurbishment
 76 Main Rd, Parsons Drove

Drawing
 Existing & Proposed Rear Elevations

Date	Drawn
Nov 2020	JC

Drawing No.	Checked
A202	AA

Scale	Sheet Size	Revision
1 : 100	A3	