


This drawing is the sole copyright of Robert Noble Associates.  
 The contractor is responsible for taking and checking all dimensions and angles.  
 Any discrepancies between this drawing and other information shall be reported to the designer.  
 Construction should ONLY proceed from drawings issued under Working Drawing (For Construction) status, unless prior written consent is given.  
 Should any site personnel, or those employed to carry out works on their behalf, choose alternative materials or components to those specified by Robert Noble Associates without reference and agreement with Robert Noble Associates, then they do so entirely at their own risk.

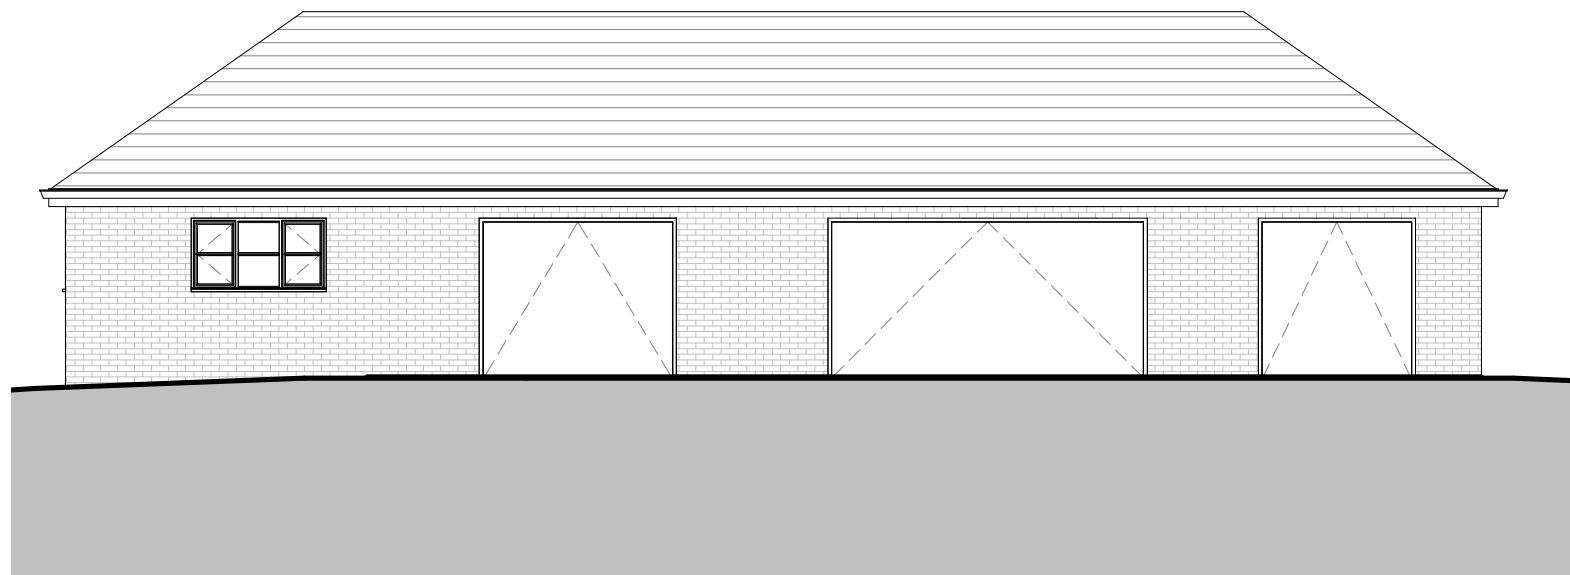

**Front Elevation Existing**  
 1 : 100



Ground Floor Existing




**Side Elevation Existing**  
 1 : 100



**Front Elevation Proposed**  
 1 : 100



Ground Floor Existing

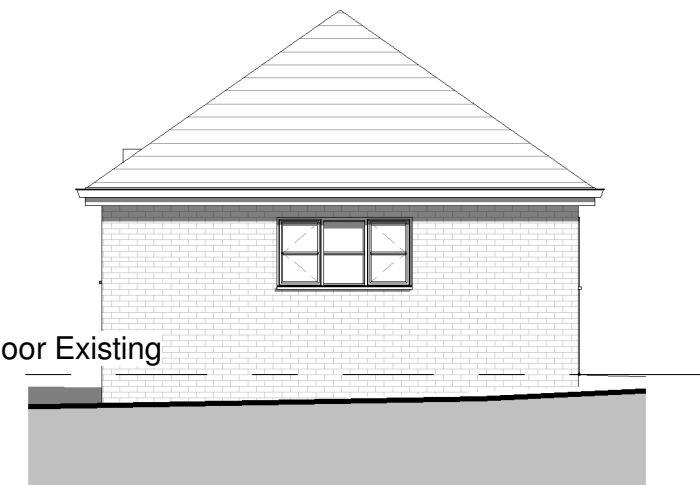

**Side Elevation Proposed**  
 1 : 100

Rev. No. \_\_\_\_\_ Date \_\_\_\_\_

**BUILDING CONTROL**

Project  
 Garage Refurbishment  
 76 Main Rd, Parsons Drove

Drawing  
 Existing & Proposed  
 Elevations

Date Nov 2020 Drawn JC

Drawing No. A201 Checked AA

Scale 1 : 100 Sheet Size A3 Revision