



01 Existing Roof/ Block Plan
1:200 @ A1

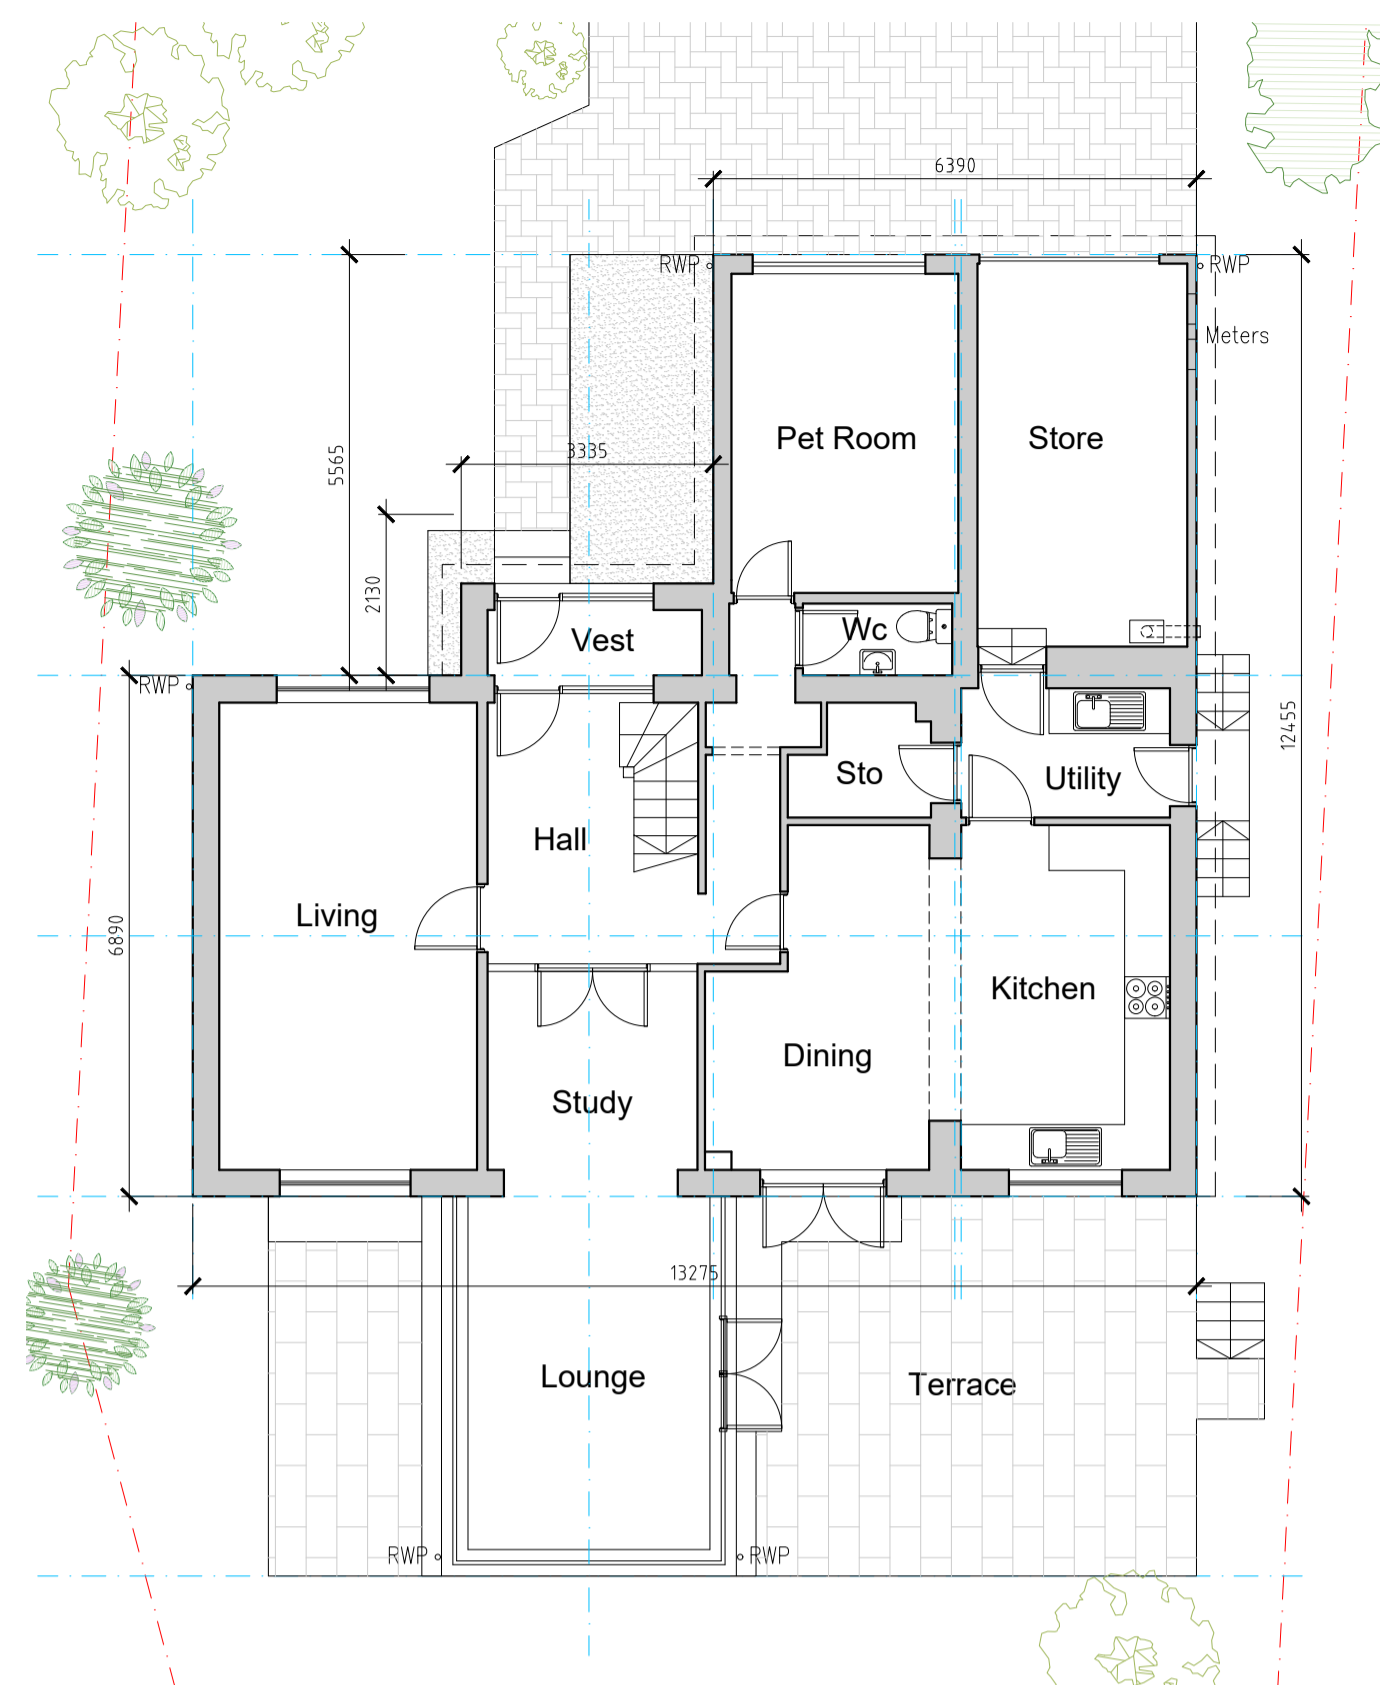

02 Existing Ground Floor Plan
1:100 @ A1

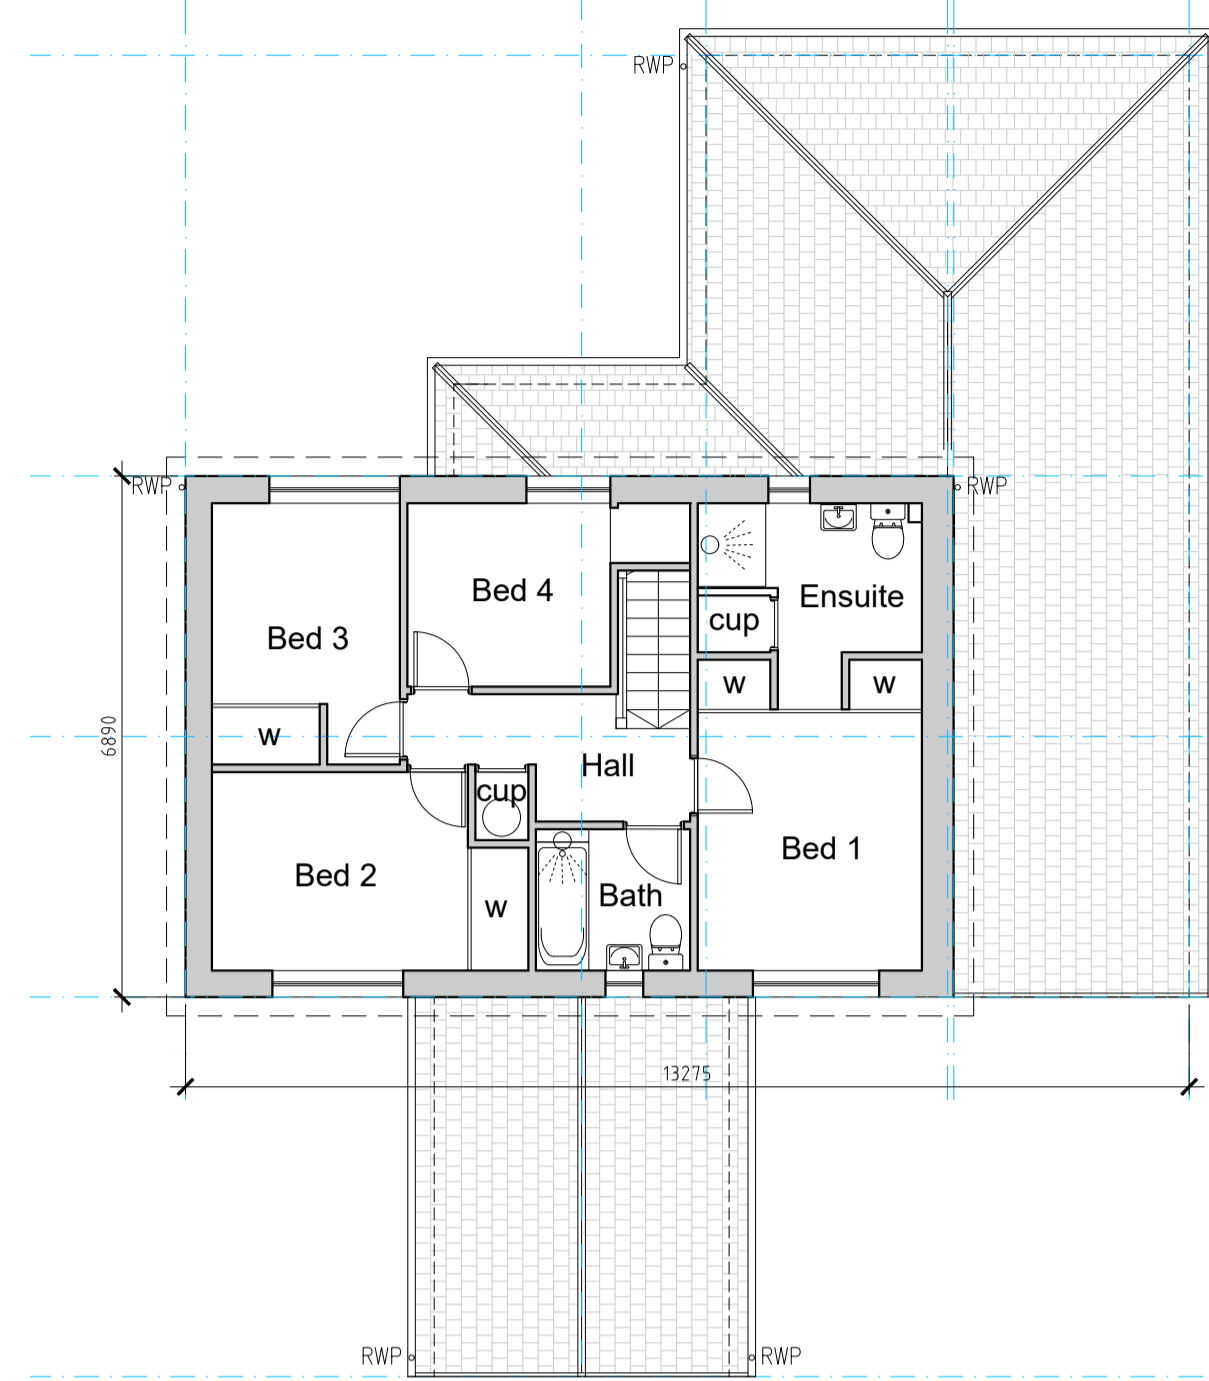

03 Existing First Floor Plan
1:100 @ A1


Do not scale this drawing. Use figured dimensions only. All dimensions given are in millimetres unless otherwise stated. All levels are in metres. All dimensions, levels shown on this drawing are to be verified by the contractor prior to the commencement of work. This drawing is to be read in conjunction with all relevant architectural, structural, services drawings and specifications. The copyright of this drawing and all relevant information appearing on this drawing is reserved by EK:JN Architects. Use or disclosure to any third party either wholly or in part is prohibited unless expressly authorised by EK:JN Architects. Variations and modifications to work shown on this drawing shall not be carried out without prior permission of EK:JN Architects, who accept no liability for alterations made to this drawing by any other party.

Notes


- Boundary land in ownership of applicant
- Land in joint ownership of applicant and another
- Removals/ duntakings

Key to Existing External Materials


- Concrete tiles - colour grey
- Block pavers
- Paving
- Facing brick - colour brown
- Roughcast - Colour off-white

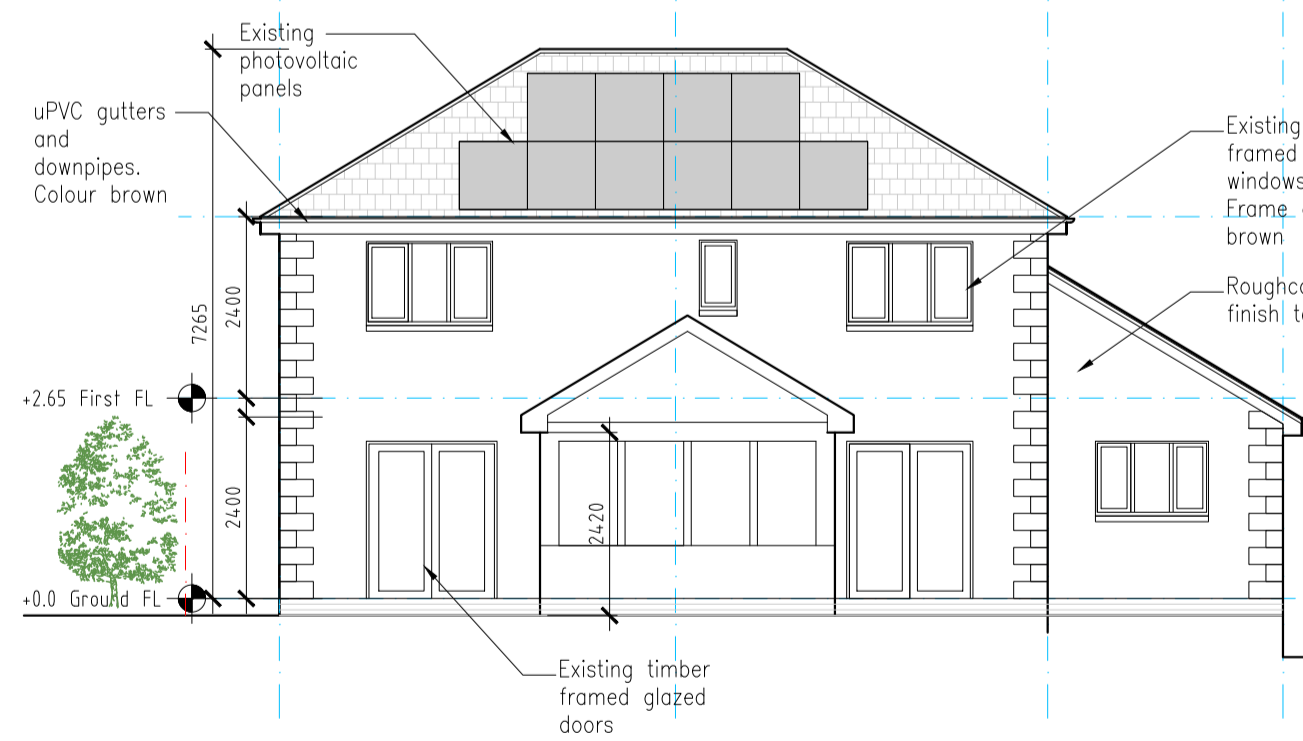


04 Existing Rear (South) Elevation
1:100 @ A1

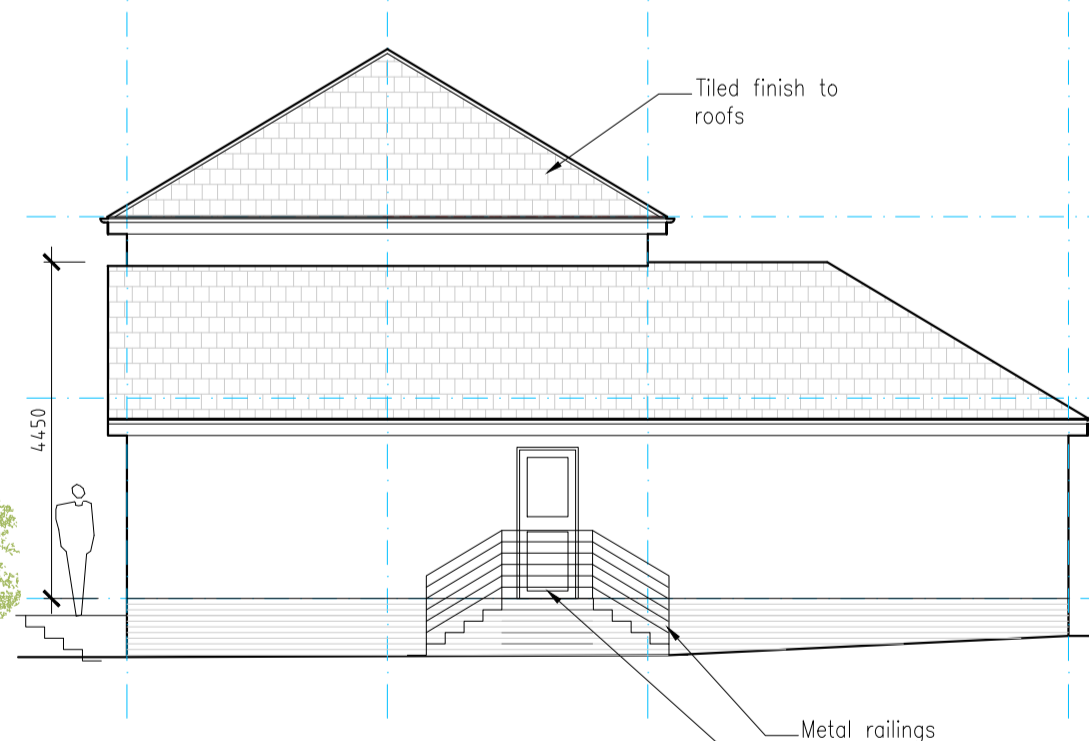

05 Existing Side (East) Elevation
1:100 @ A1

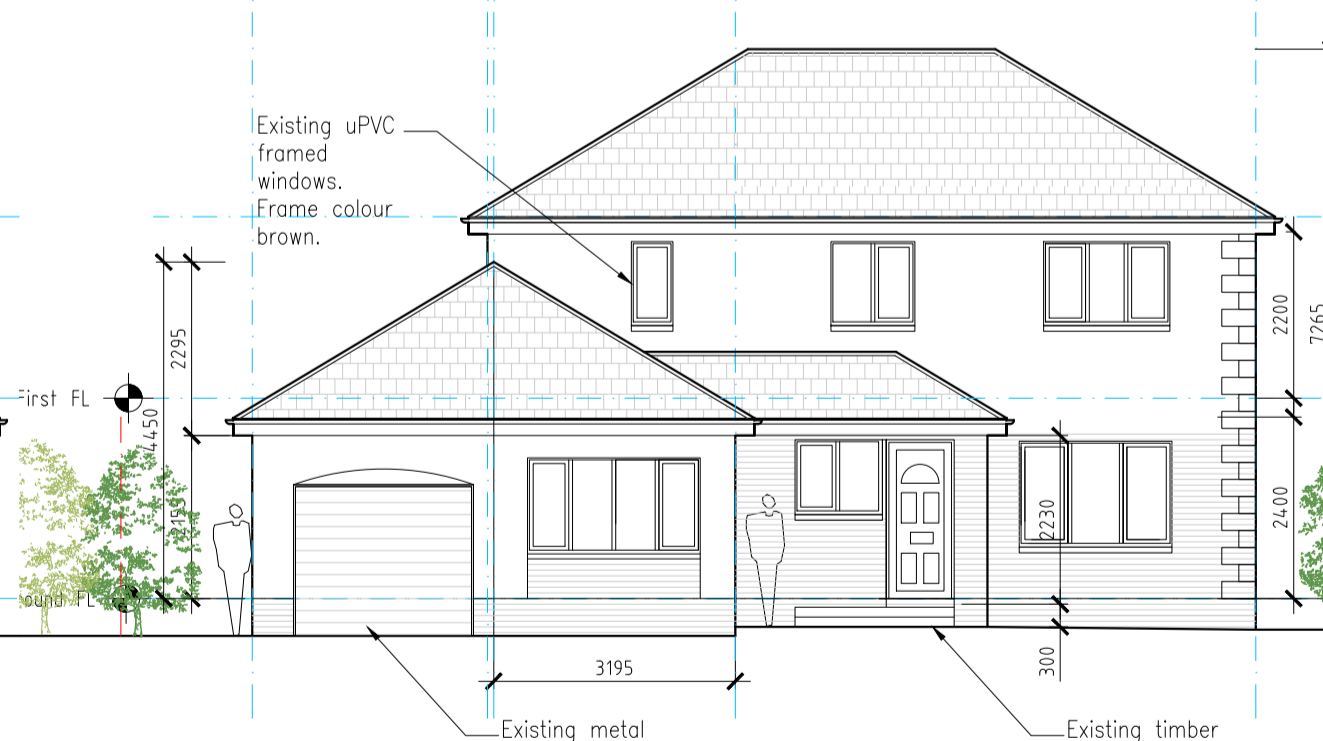

03 Existing Front (North) Elevation
1:100 @ A1

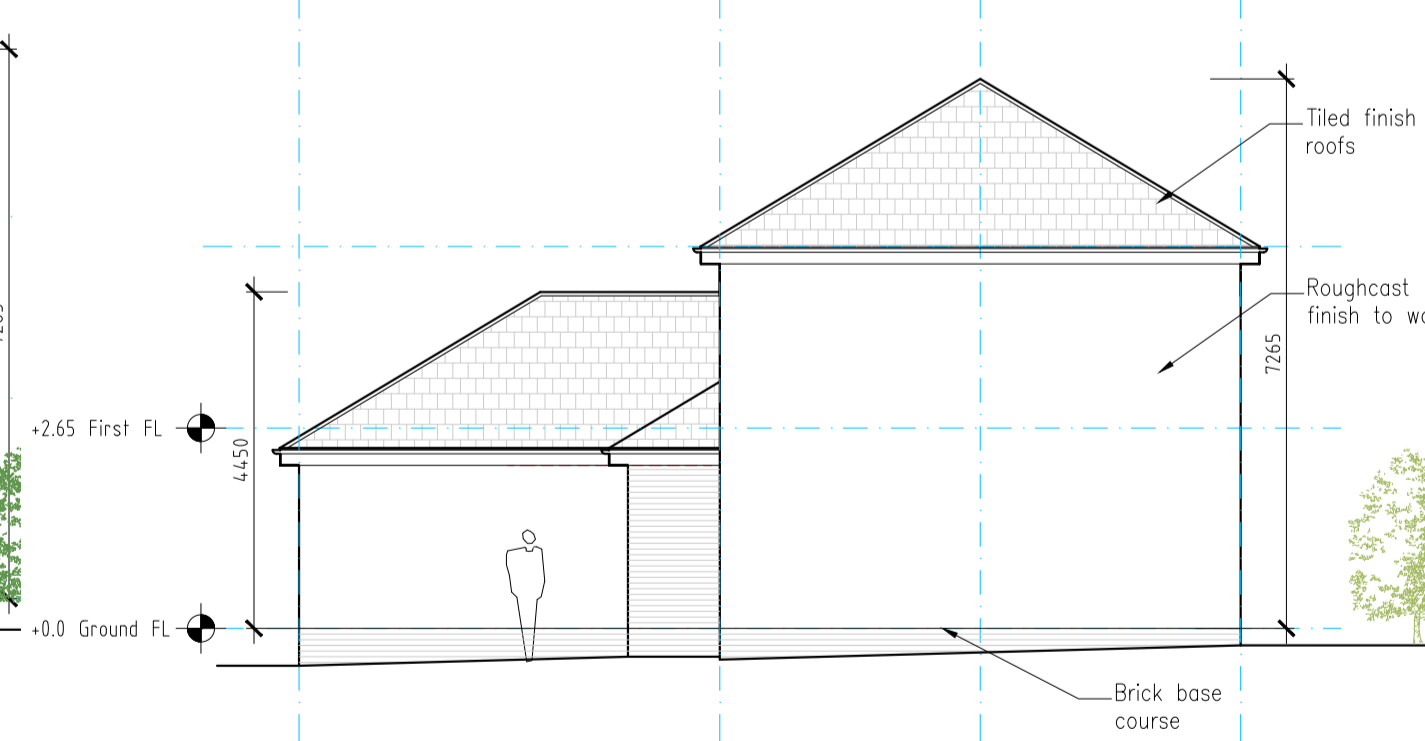

06 Existing Side (West) Elevation
1:100 @ A1

Rev B -13 January 2021
Dimensions added for Planning application.
Rev A -11 January 2021
Planning application.
Revisions

Sheet A1 Drawing Category Planning

Project
Alterations and Extension
58 Kettil'stoun Mains
Linlithgow
EH49 6SL

Drawing
As Existing Arrangements

EK:JN ARCHITECTS
Project Managers and Principal Designers
EK:JN Architects
Bryerton House
129 High Street
Linlithgow EH49 7EJ
Web: www.ejkn.co.uk
Tel: 01506 847151
Fax: 01506 846209
E: mail@ejkn.co.uk

Scale	1:100@A1	Date	November 2020	By	AN
Job no	20-040	Drawing no	010	Rev	B

