




Proposal subject to planning approval.
Drawings for planning purposes only, all dimensions to be checked and verified by the contractor prior to work commencing on site.
Contractor to ensure all materials are to Local Authority approval and to take into account everything necessary for the proper execution of the works.

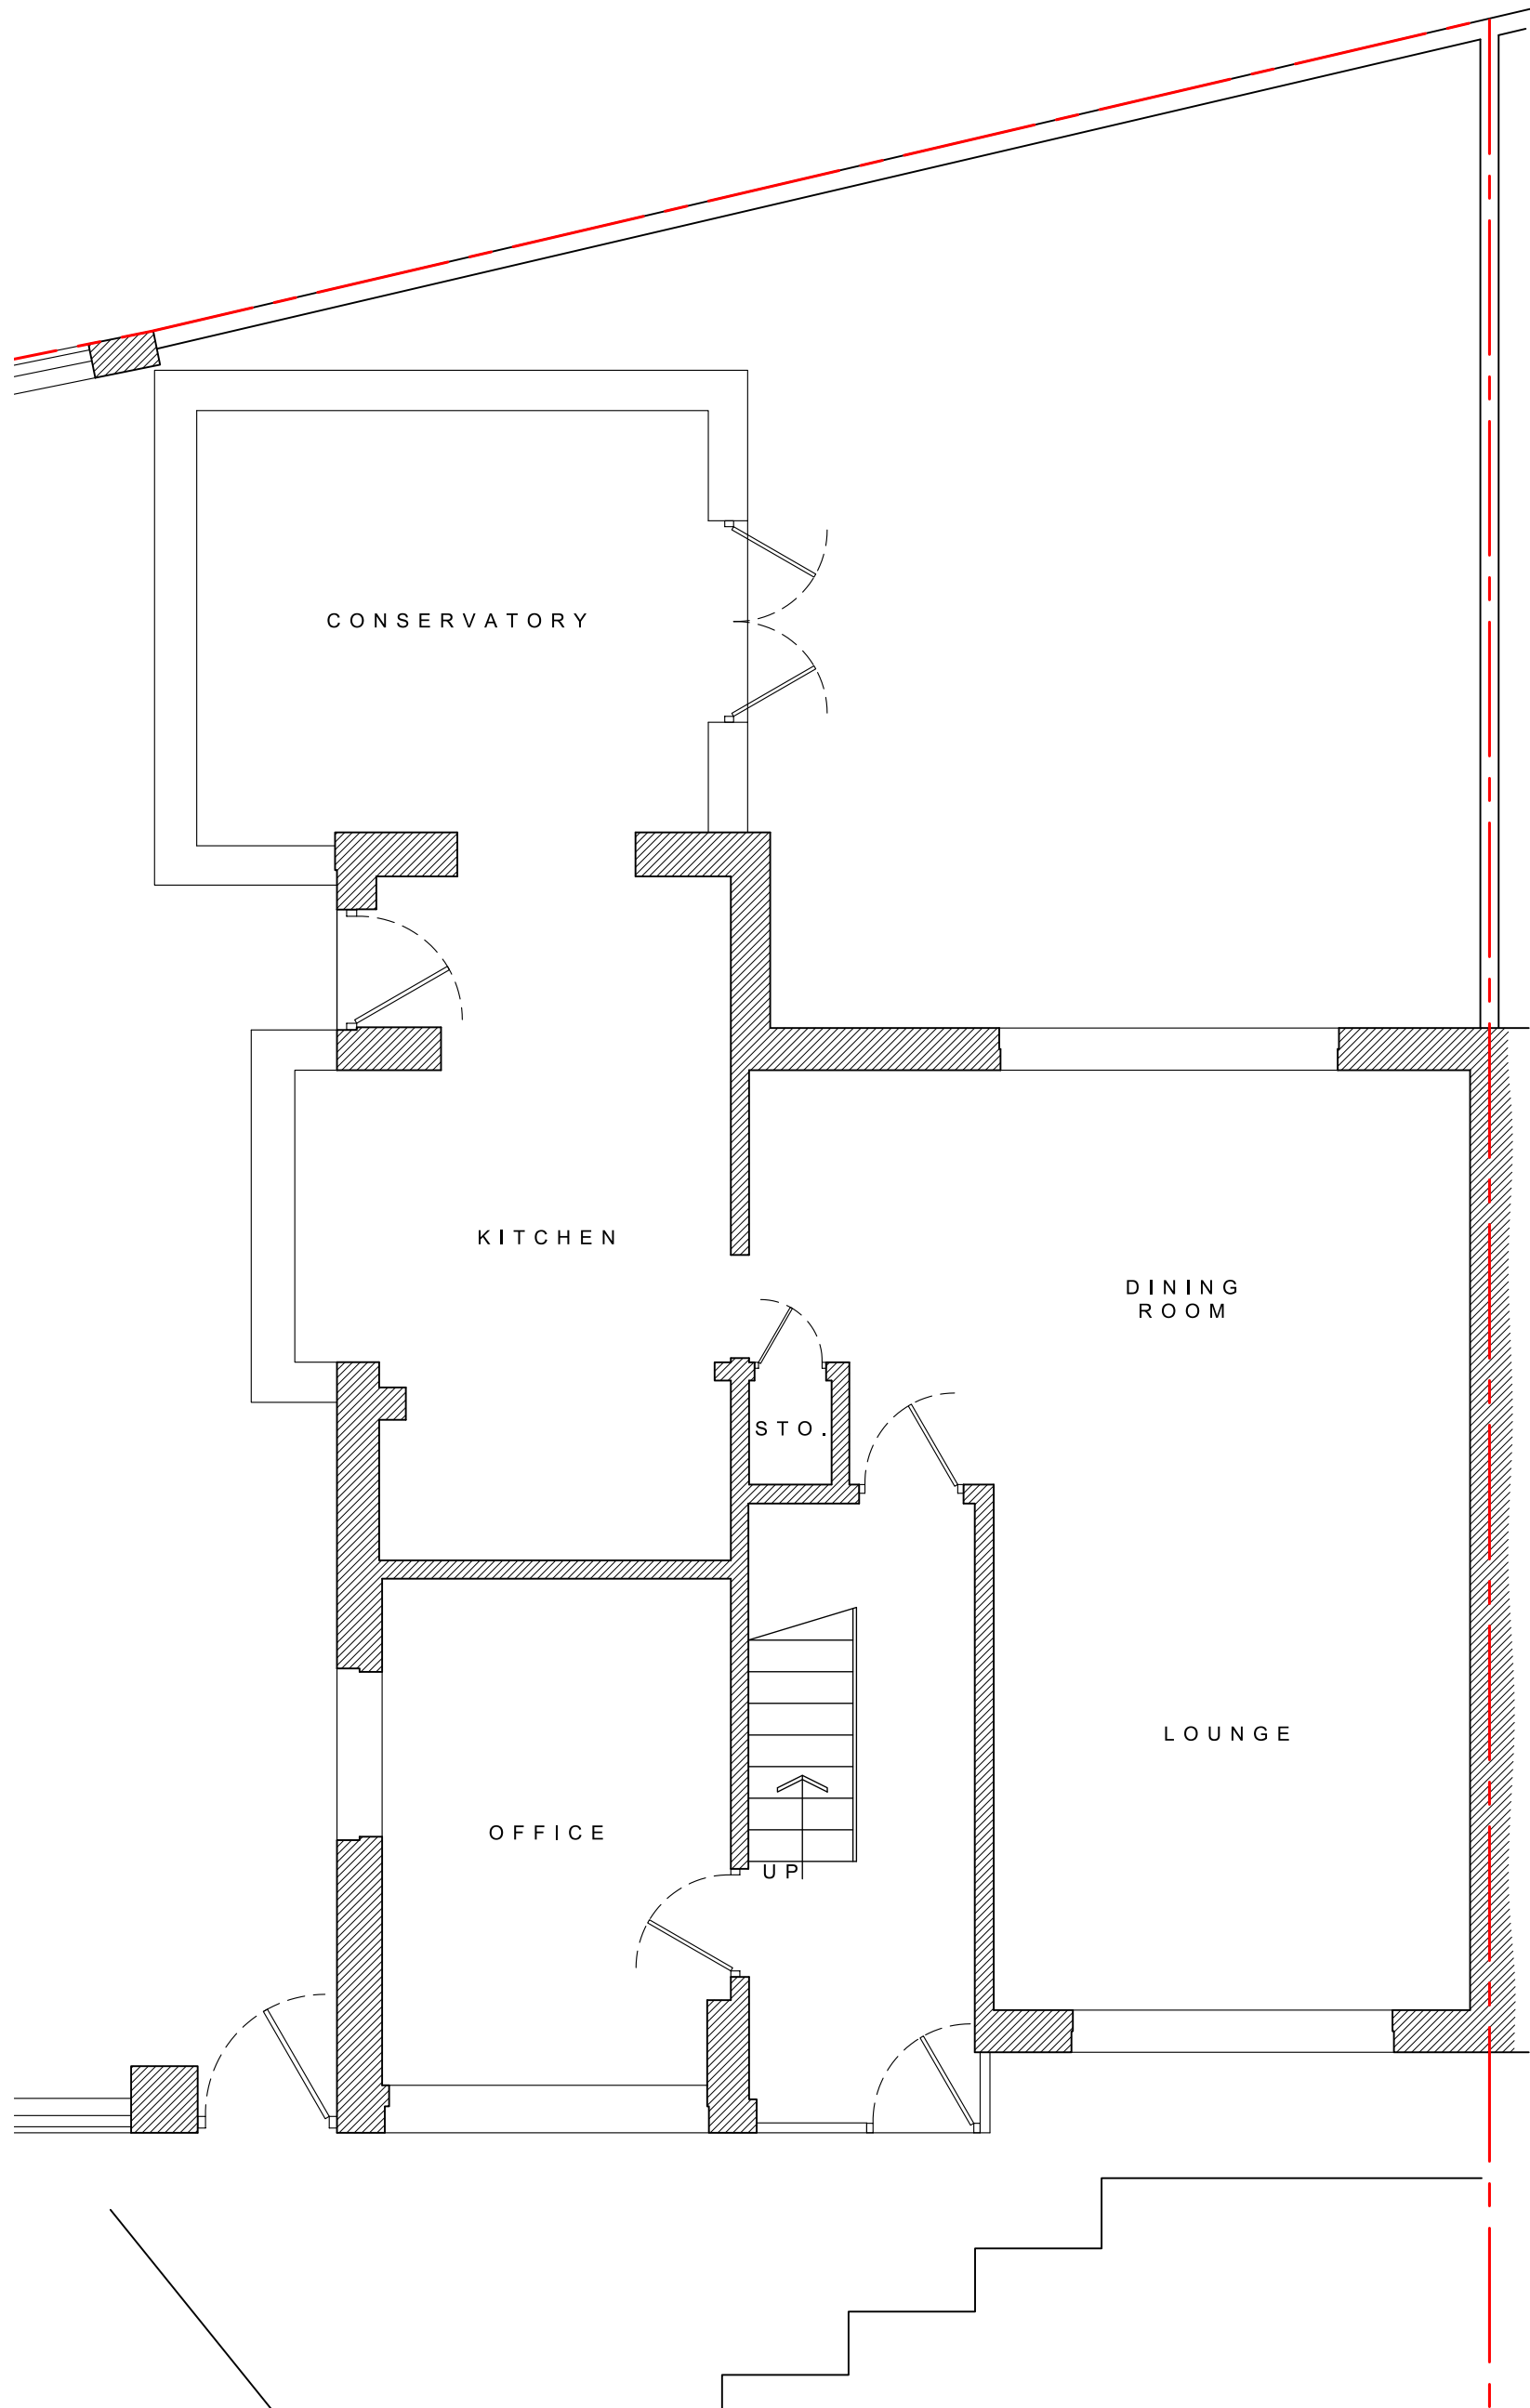


EXISTING GROUND-FLOOR PLAN
1:50

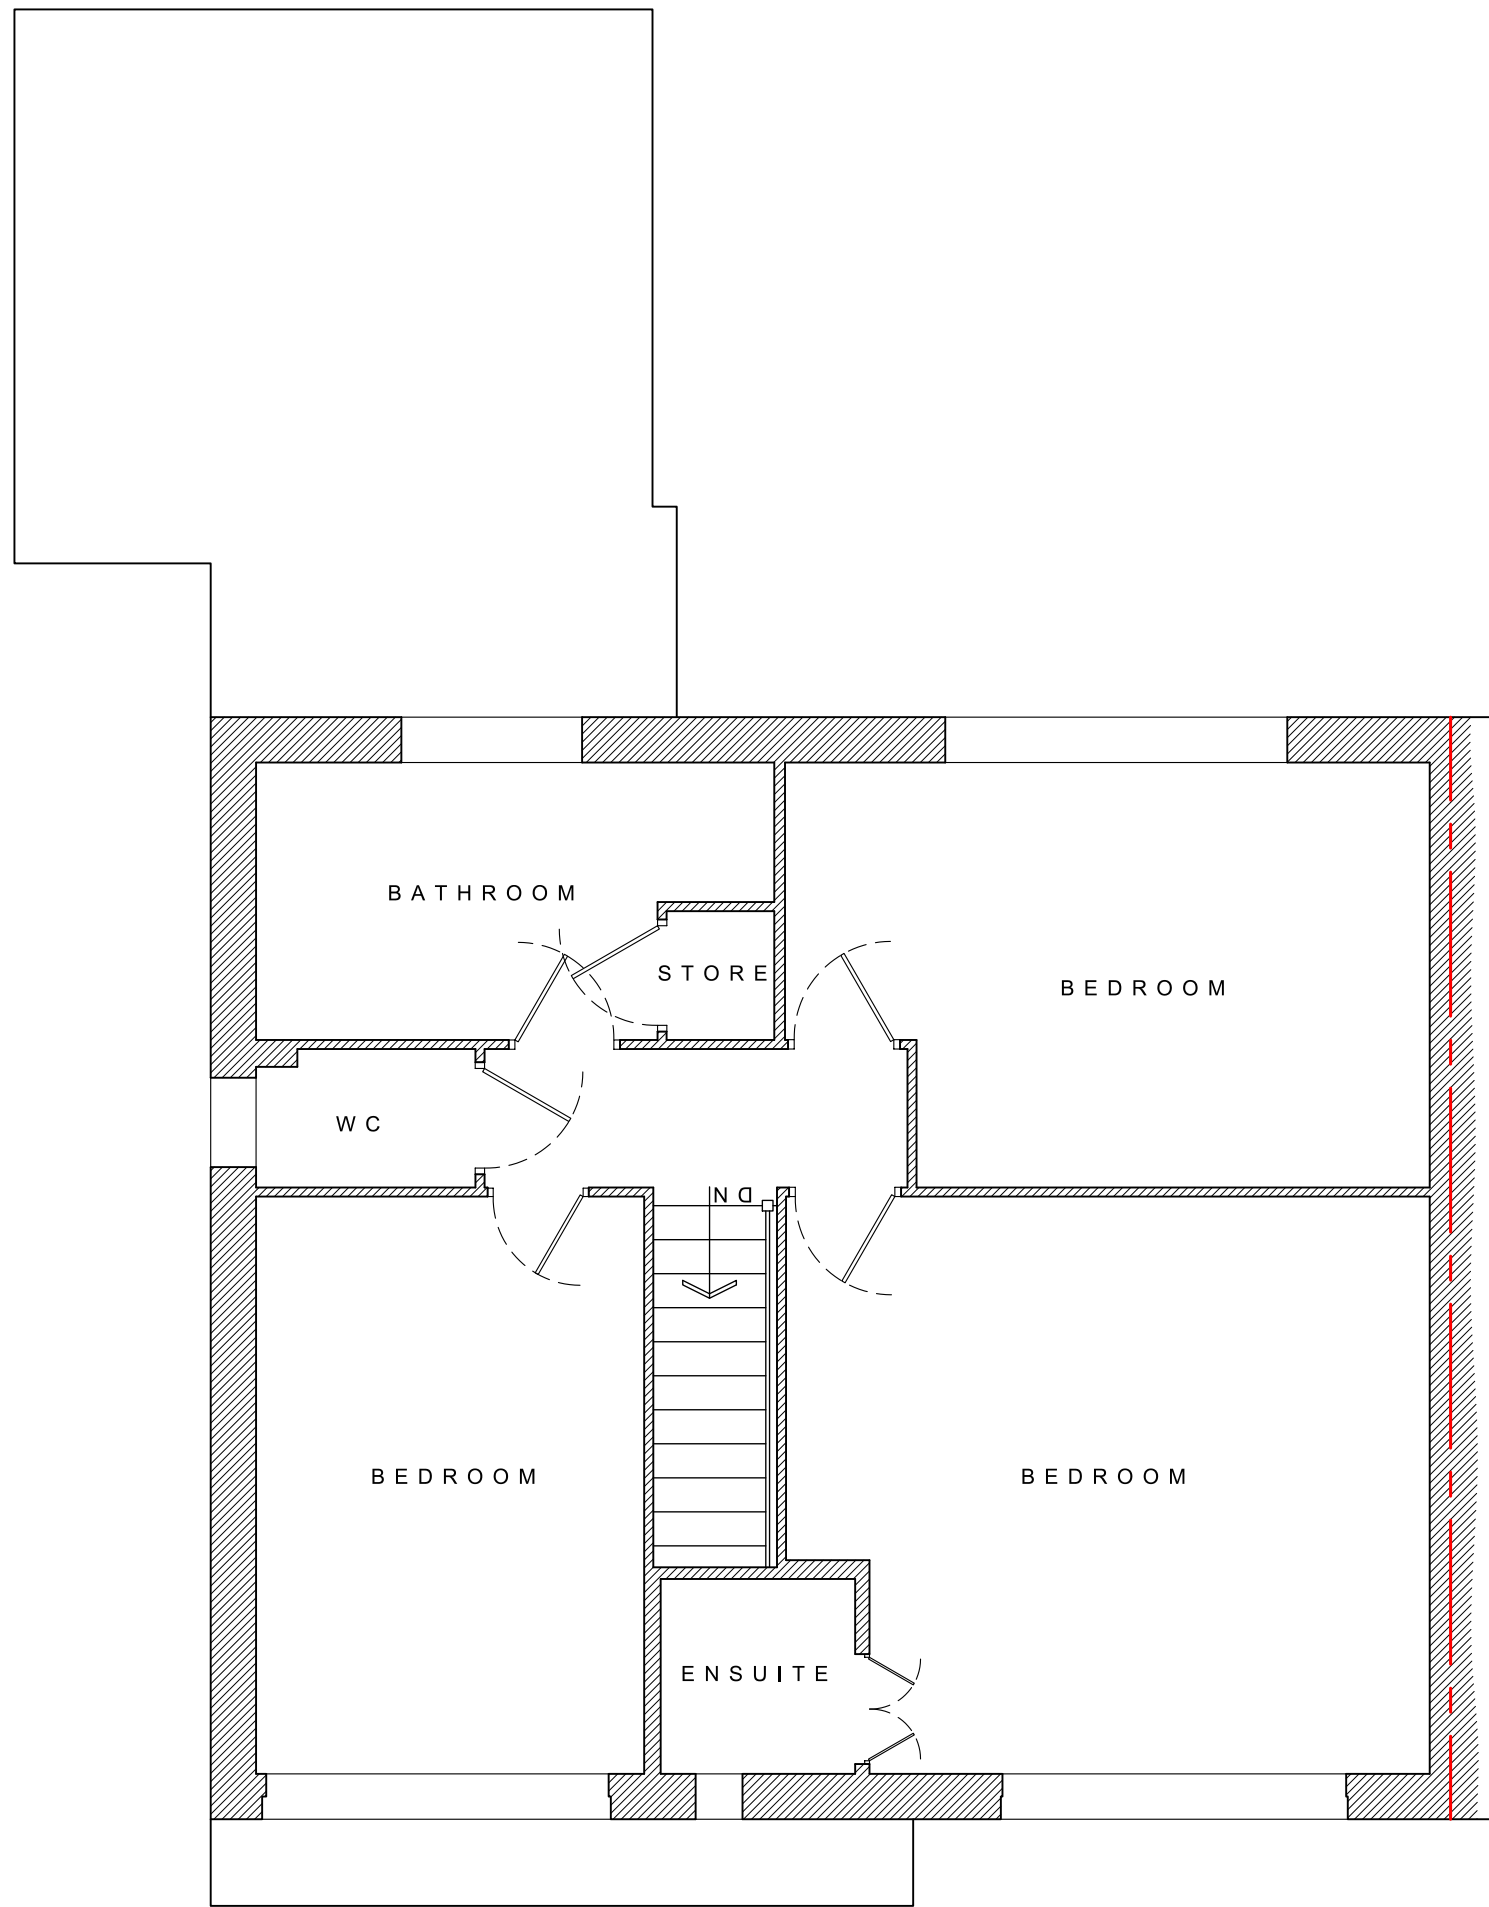


EXISTING FIRST-FLOOR PLAN
1:50

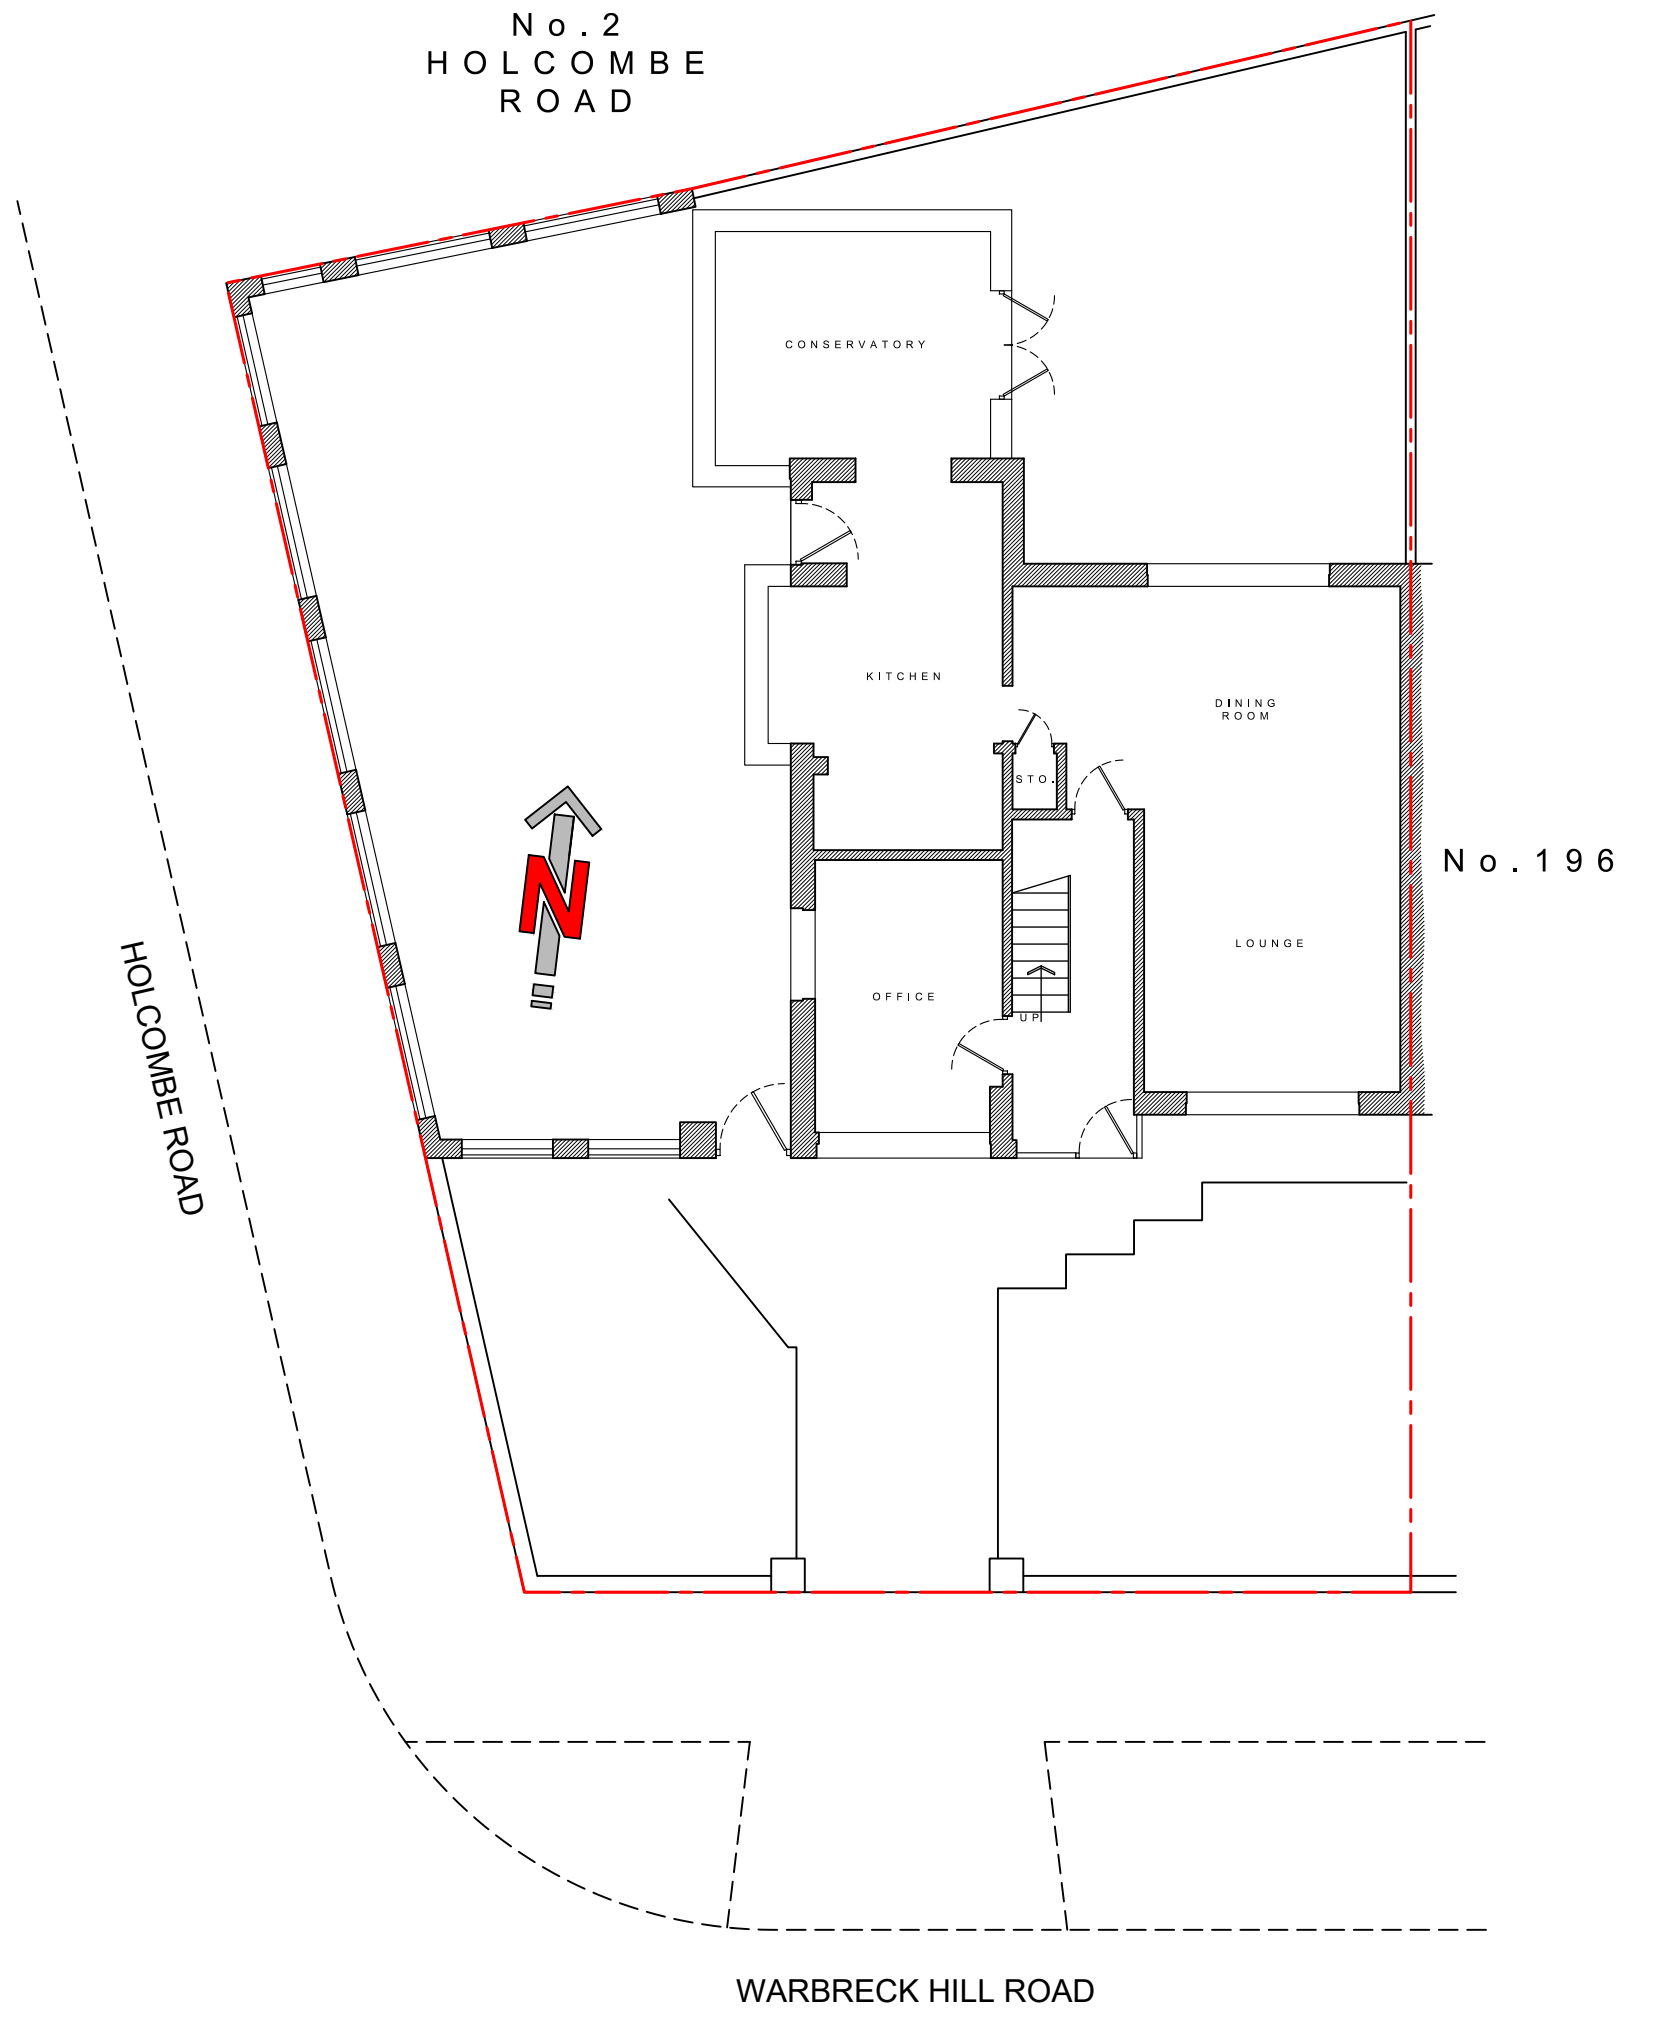


EXISTING SITE PLAN
1:100

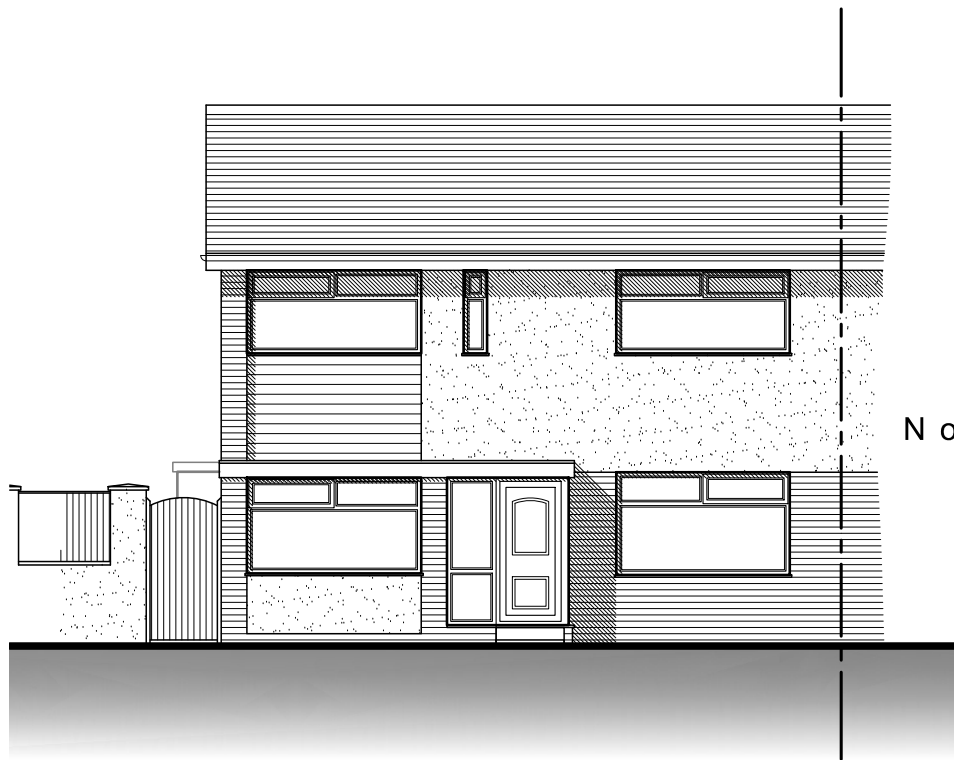


EXISTING FRONT
(SOUTH) ELEVATION
1:100

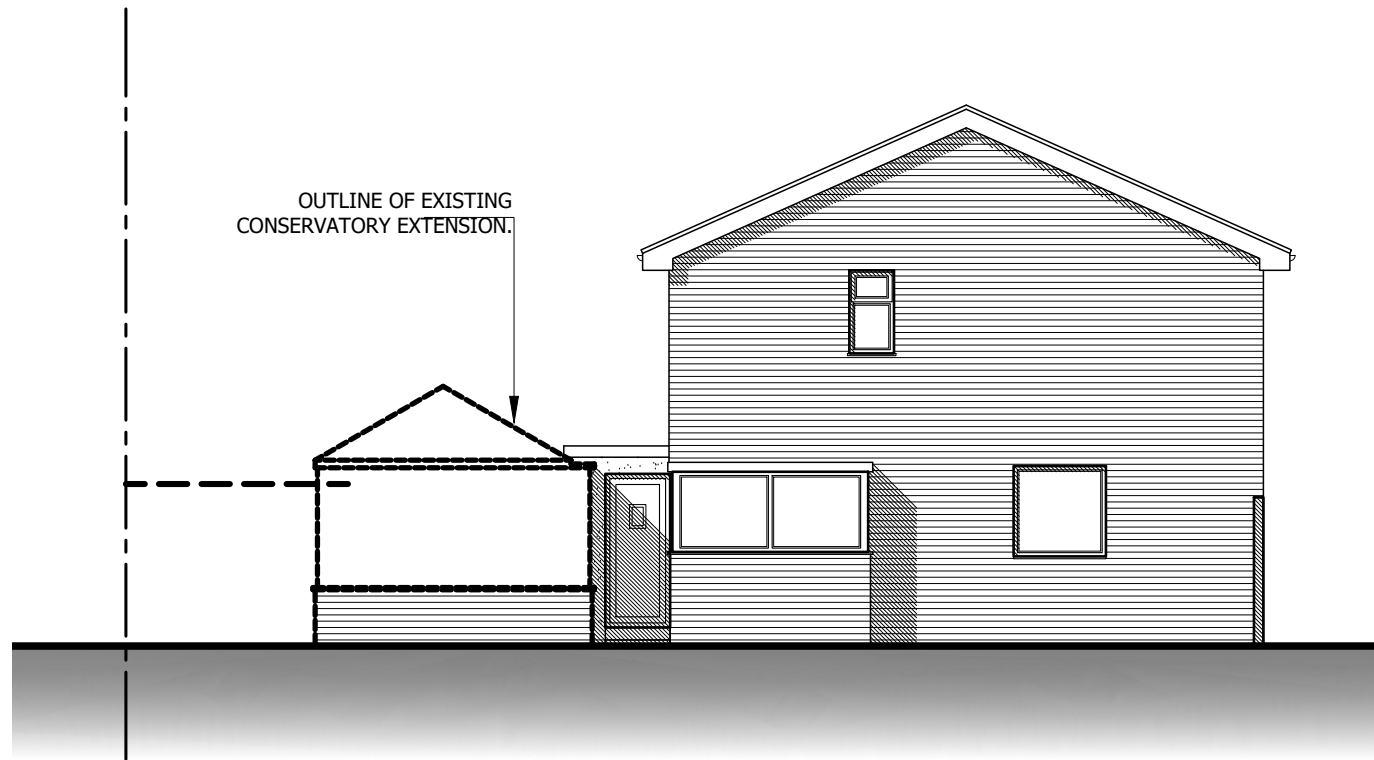

EXISTING SIDE
(WEST) ELEVATION
1:100

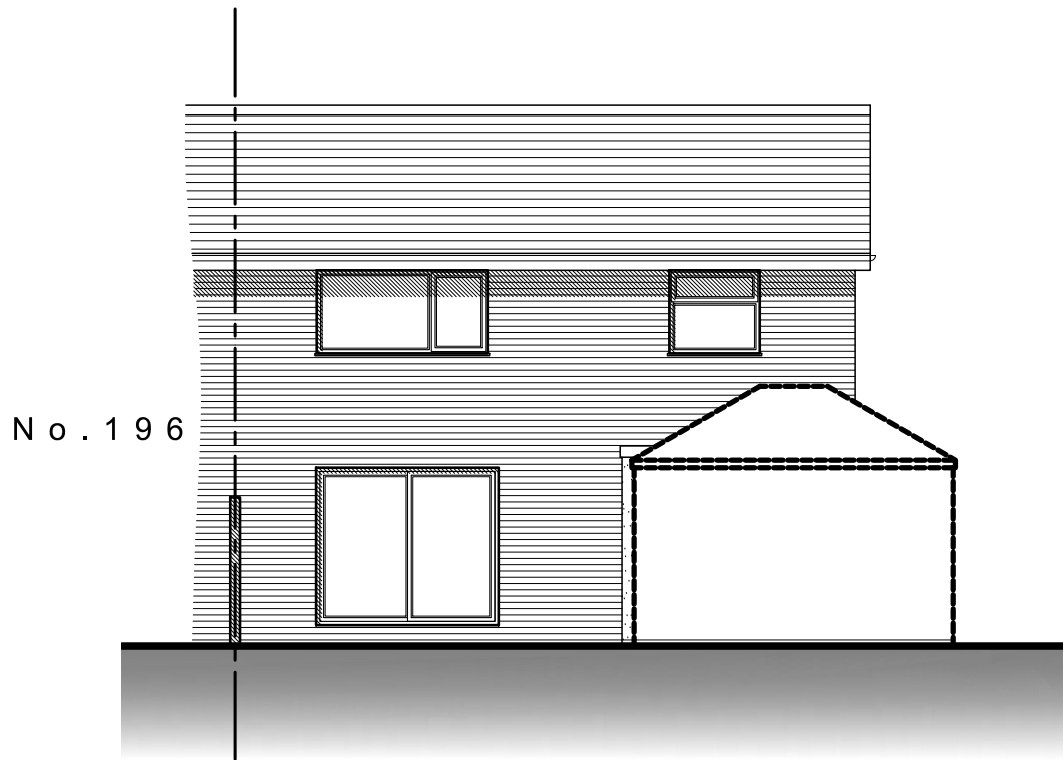


EXISTING REAR
(NORTH) ELEVATION
1:100

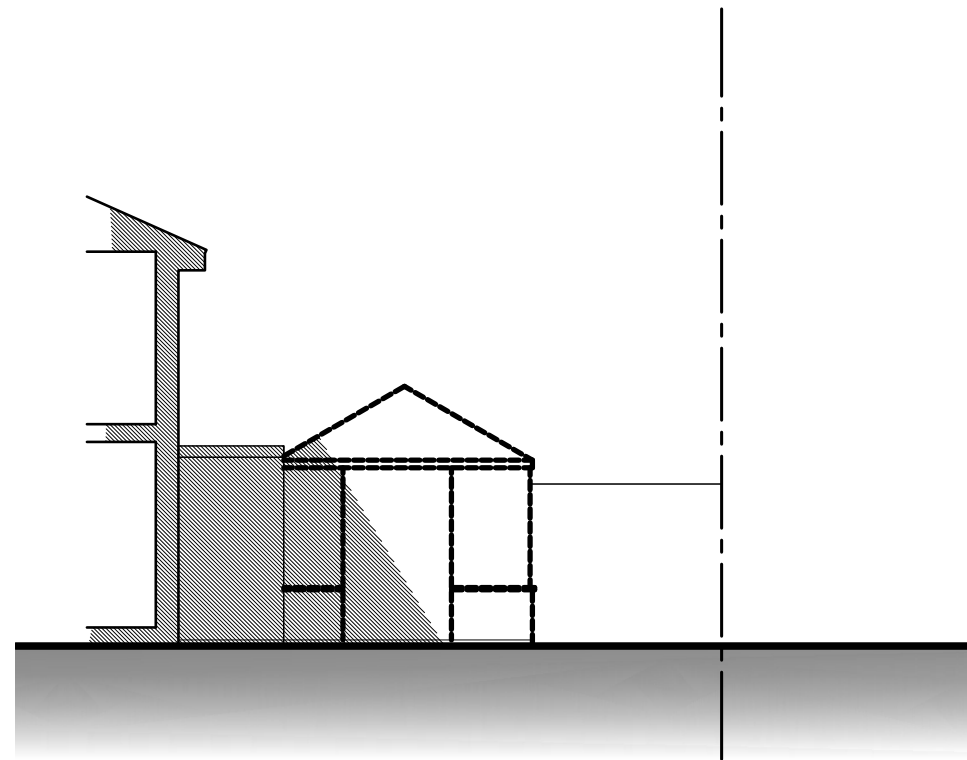

EXISTING SIDE
(EAST) SECTIONAL ELEVATION
1:100

Abbott - Hull
Associates

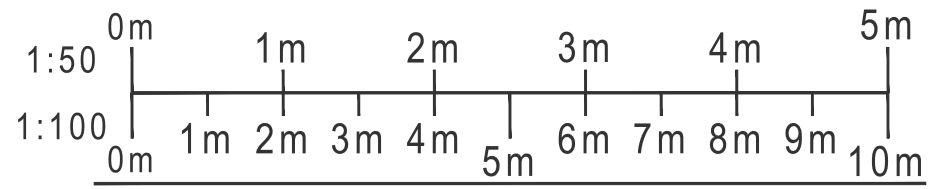

PROJECT
194 WARBRECK HILL ROAD,
BLACKPOOL,
FY2 0TA
DRAWING

EXISTING PLANS & ELEVATIONS

DRAWING NO.	REV.	DRAWN
20139_100	-	J. A-H
DATE	SCALE	
05/01/2020	1:50/100 @ A1	
W abbotthull.co.uk	T 01253 846420	
E info@abbotthull.co.uk	M 07725 005247	