


Drawn By: PETER SELHURST  
Scale: 1:100  
Paper Size: A3 LANDSCAPE  
Page: 1 OF 1  
Date: October 21, 2020  
Document ID: TYZACKEXI  
App. Ref: N/A  
Revision: 1.1



EXISTING ROOF PLAN. SCALE 1:100

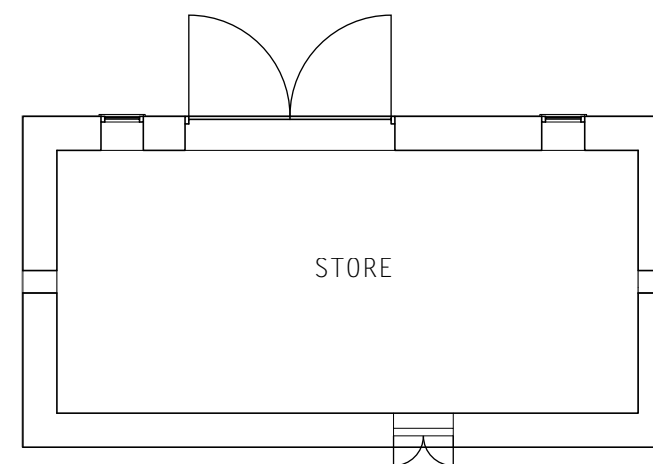


EXISTING FLOOR PLAN. SCALE 1:100




EXISTING SOUTH WEST ELEVATION. SCALE 1:100




EXISTING NORTH EAST ELEVATION. SCALE 1:100

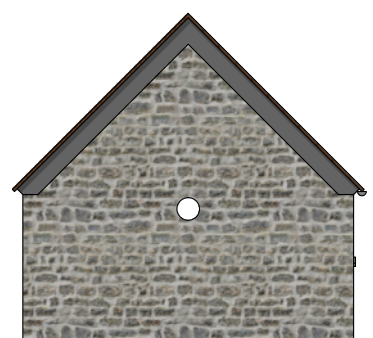

EXISTING SOUTH EAST ELEVATION. SCALE 1:100

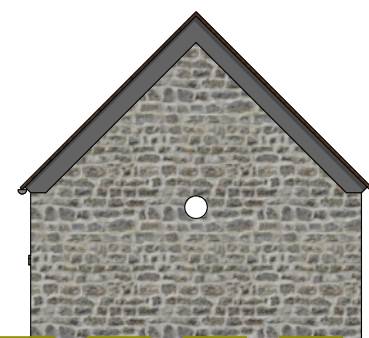

EXISTING NORTH WEST ELEVATION. SCALE 1:100

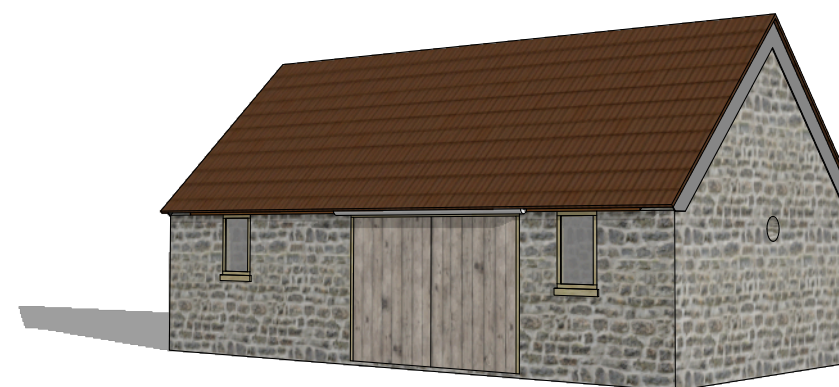

EXISTING SUPPORTING PROJECTION. NO SCALE

PROJECT  
BARN CONVERSION  
YARCOMBE  
NAME: TYZACK  
ADDRESS: MOORPIT FARM, YARCOMBE,  
EX14 9BG.

SCALE DRAWINGS FOR PLANNING PURPOSES ONLY. DISCREPANCIES, ERRORS AND OMISSIONS SHOULD BE REPORTED. WHERE WORKS INVOLVE AN EXISTING BUILDING, ALL FLOOR LEVELS, WALL PLUMB/SQUARE/TRUE SHOULD BE CHECKED AND OTHER STRUCTURAL ELEMENTS SHOULD BE UNCOVERED PRIOR TO CONSTRUCTION. DRAWINGS BASED ON NON-DESTRUCTIVE SURVEY ONLY AND THEREFORE FOR GUIDANCE PURPOSES ONLY.

DRAWINGS TO BE USED IN CONJUNCTION WITH ANY STRUCTURAL ENGINEER'S SPECIFICATIONS AND CALCULATIONS.

ALL DIMENSIONS SHOULD BE VERIFIED ON-SITE PRIOR TO CONSTRUCTION.

ALL CONSTRUCTION WORK AND MATERIALS SHOULD COMPLY WITH ANY RELEVANT BRITISH BUILDING STANDARDS INCLUDING BUT NOT LIMITED TO THE BUILDING REGULATIONS APPROVED DOCUMENTS AND LOCAL FIRE SERVICE GUIDANCE.

