


EVELINA ROAD



| Proposed Schedule of Accommodation |           |            |
|------------------------------------|-----------|------------|
| FLAT                               | TYPE      | GIA (sqmt) |
| 01                                 | 1Bed/2Per | 54 sqmt    |
| 02                                 | 2Bed/3Per | 70 sqmt    |
| 03                                 | 2Bed/3Per | 61 sqmt    |
| 04                                 | 1Bed/2Per | 52 sqmt    |
| 05                                 | 2Bed/3Per | 61 sqmt    |
| 06                                 | 1Bed/2Per | 52 sqmt    |
| 07                                 | Studio    | 39 sqmt    |
| 08                                 | Studio    | 37 sqmt    |

The drawings and the design hereon is the copyright of Milan Babic Architects Ltd and must not be reproduced without their written consent.  
 Figured dimensions only to taken from this drawing. All dimensions to be checked on site and Milan Babic Architects Ltd informed immediately of any discrepancies.  
 All works to be carried out in accordance with Local Authority approval, Building Regulations and current British Standards.  
 Indicates revisions made to this drawing.

| REV | DATE | INITIALS | DESCRIPTION |
|-----|------|----------|-------------|
|     |      |          |             |

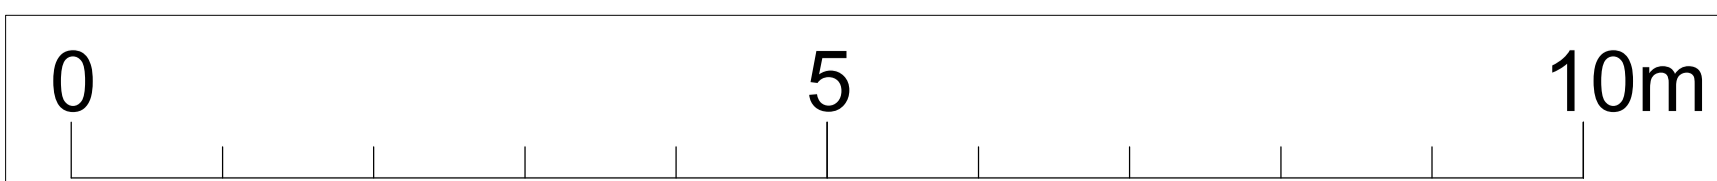

**Milan Babic**  
 Architects Ltd

Architects + Urban Designer  
 Bickel's Yard  
 151B Bermondsey Street  
 London SE1 3UW  
 TEL: (0)203 117 0120  
 FAX: (0)203 117 0122  
 E-mail:  
 milan@mb-architects.co.uk

|            |  |      |    |
|------------|--|------|----|
| PROJECT:   | Residential Development at:<br>10 Evelina Road<br>London, SE15 2DX |      |    |
| CLIENT:    |  |      |    |
| DWG TITLE: | Proposed First Floor Plan  |      |    |
| DWG NO:    | 1023-MB-00-101   | REV: |    |
| DATE:      | DECEMBER 2020  |      |    |
| SCALE:     | 1:100 @ A3   |      | IN |