





**+P1 FLOOR PLAN**  
1:50 @ A3

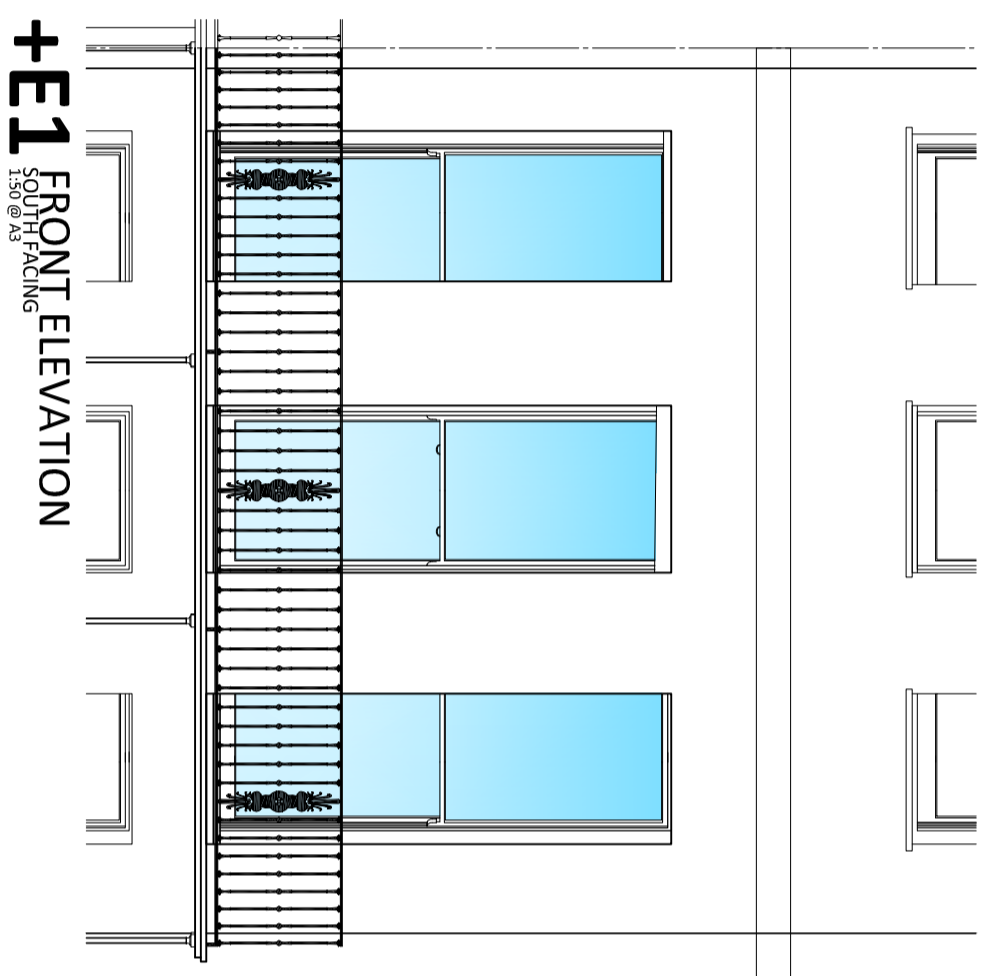


**+E1 FRONT ELEVATION**  
1:50 @ A3  
HORIZONTAL

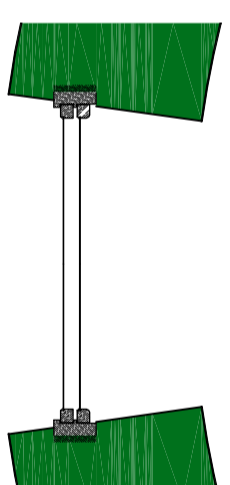


**+S3 WINDOW SECTION**  
1:25 @ A2  
VERTICAL

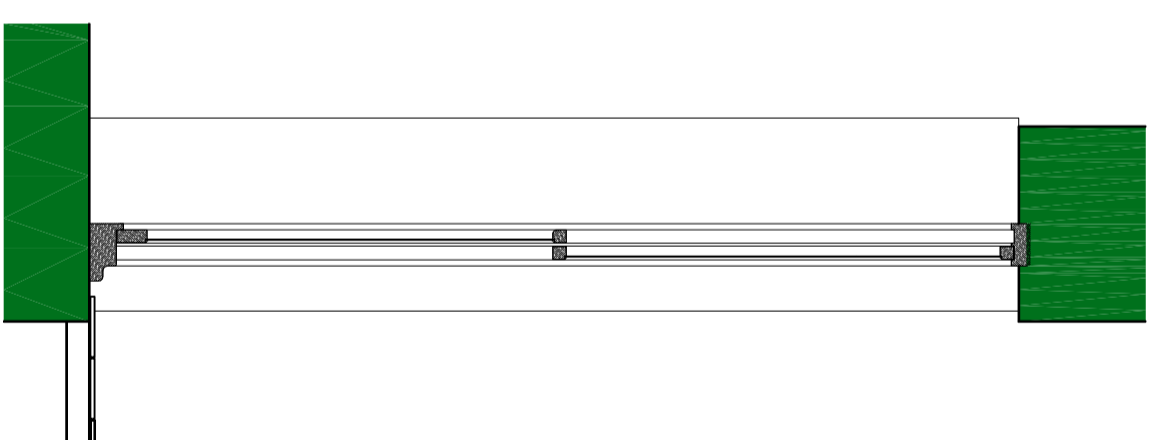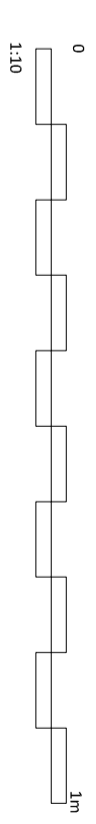


**+S2 WINDOW SECTION**  
1:25 @ A2  
VERTICAL

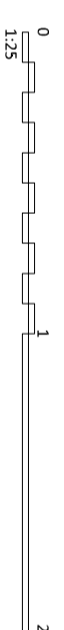


**+D1 HEAD DETAIL**  
1:10 @ A2

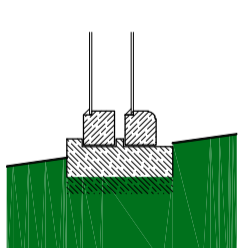

**+D2 JAMB DETAIL**  
1:10 @ A2

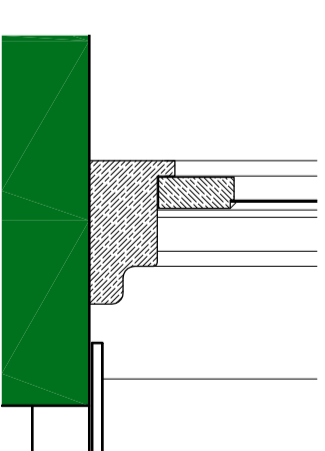

**+D3 CILL DETAIL**  
1:10 @ A2

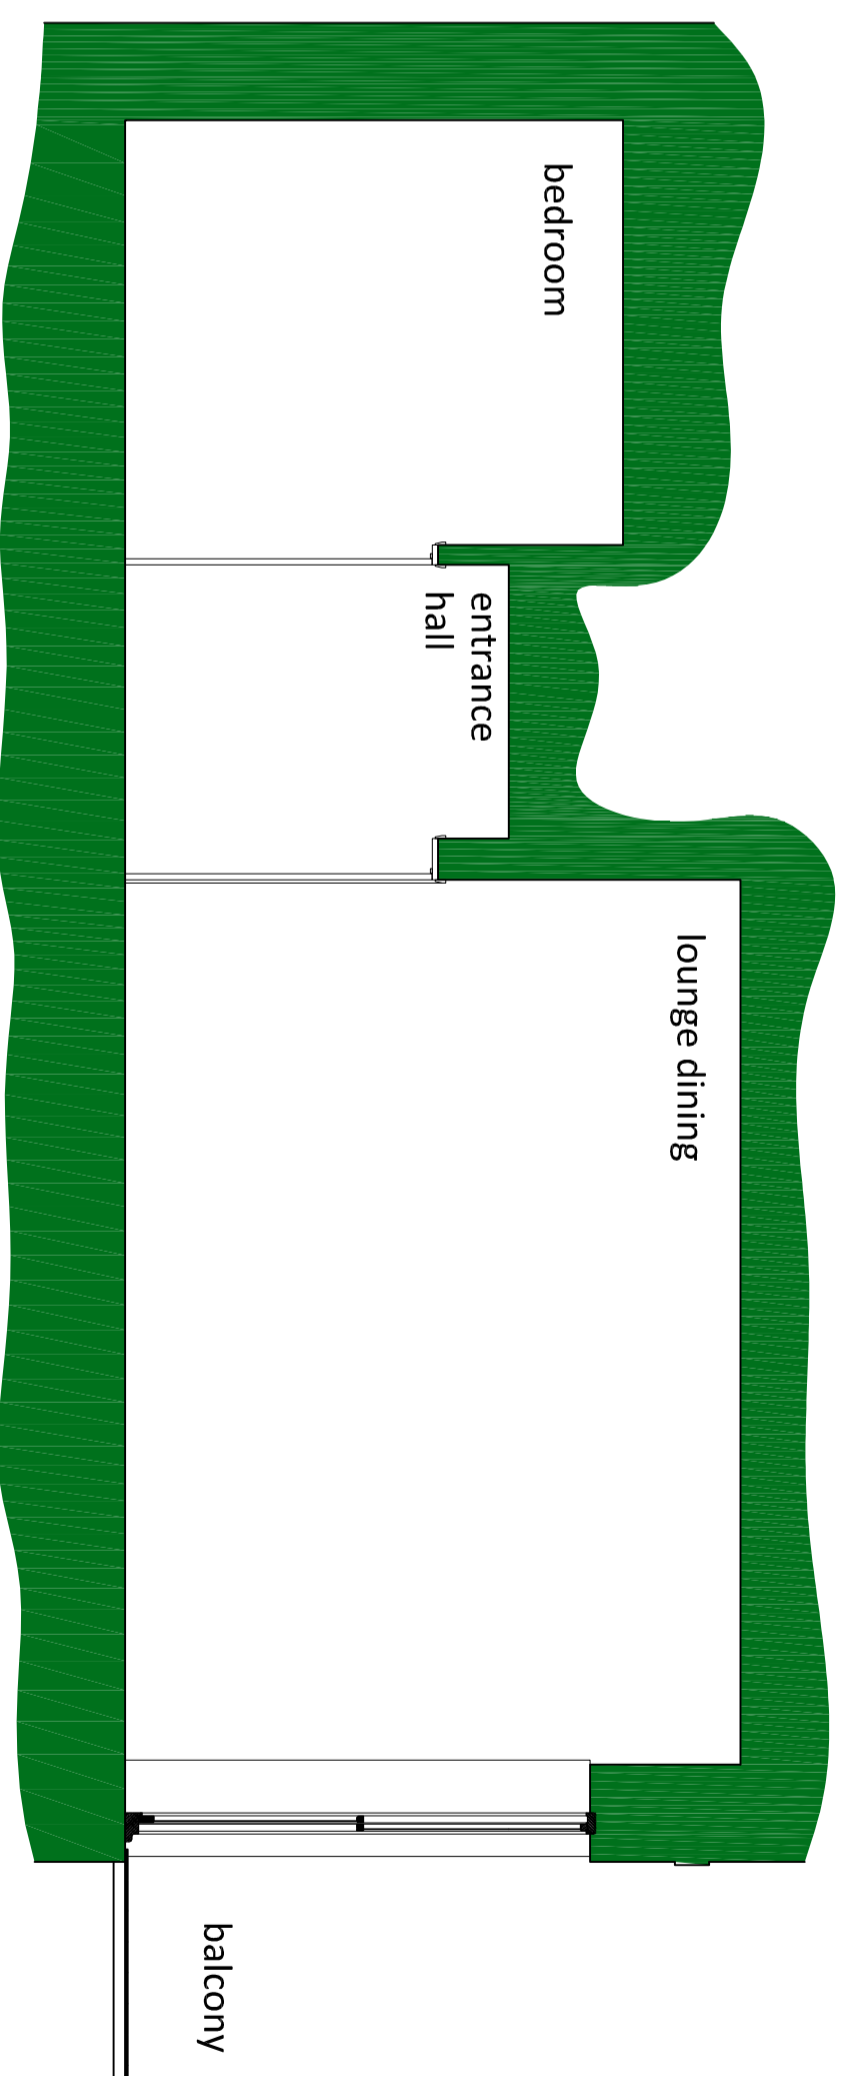

**+S1 SECTION A**  
1:50 @ A2

**DRAWING ISSUE NOTE:**

- For the purpose of submission to Local Authority for the approval of Planning Consent
- This drawing is to be read in conjunction with all other relevant drawings & details in this package
- Do not scale, except for Planning purposes
- Dimensions are in millimeters unless otherwise stated
- Should any third party use these drawings for the purpose of construction, it shall be entirely at their own risk.

Revision  
Project  
**Replacement Windows to Front Elevation**

Site Address  
**Flat 2  
114 Marine Parade  
Brighton  
BN2 1DD**

Drawing  
**EXISTING DRAWING:  
Plans, Section, Elevation & Details.**

Client  
**Ms. D. Dzdzienski &  
Mr M. Walker**

Scale  
**1:50, 1:25, 1:10 @ A2**  
Date  
**Oct. '20**  
Drawn By  
**COH**  
Checked By  
**---**  
Drawing Issue:  
**---**

**PLANNING**

Drawing No. **1267.20.05**



2B Chancetonfold, Horsham Road  
Steyning, West Sussex. BN44 3AA  
T 01903 816290  
E reception@cohurveyors.co.uk  
© COPYRIGHT 2020 Crowther Overton-Hart. All rights reserved.