



SITE LOCATION PLAN
1:1250

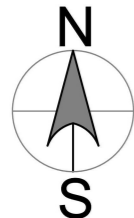


SITE AREA: 2300sqm
 GRID REF: NY 98842 64746
 W3W: double.centuries.bravery

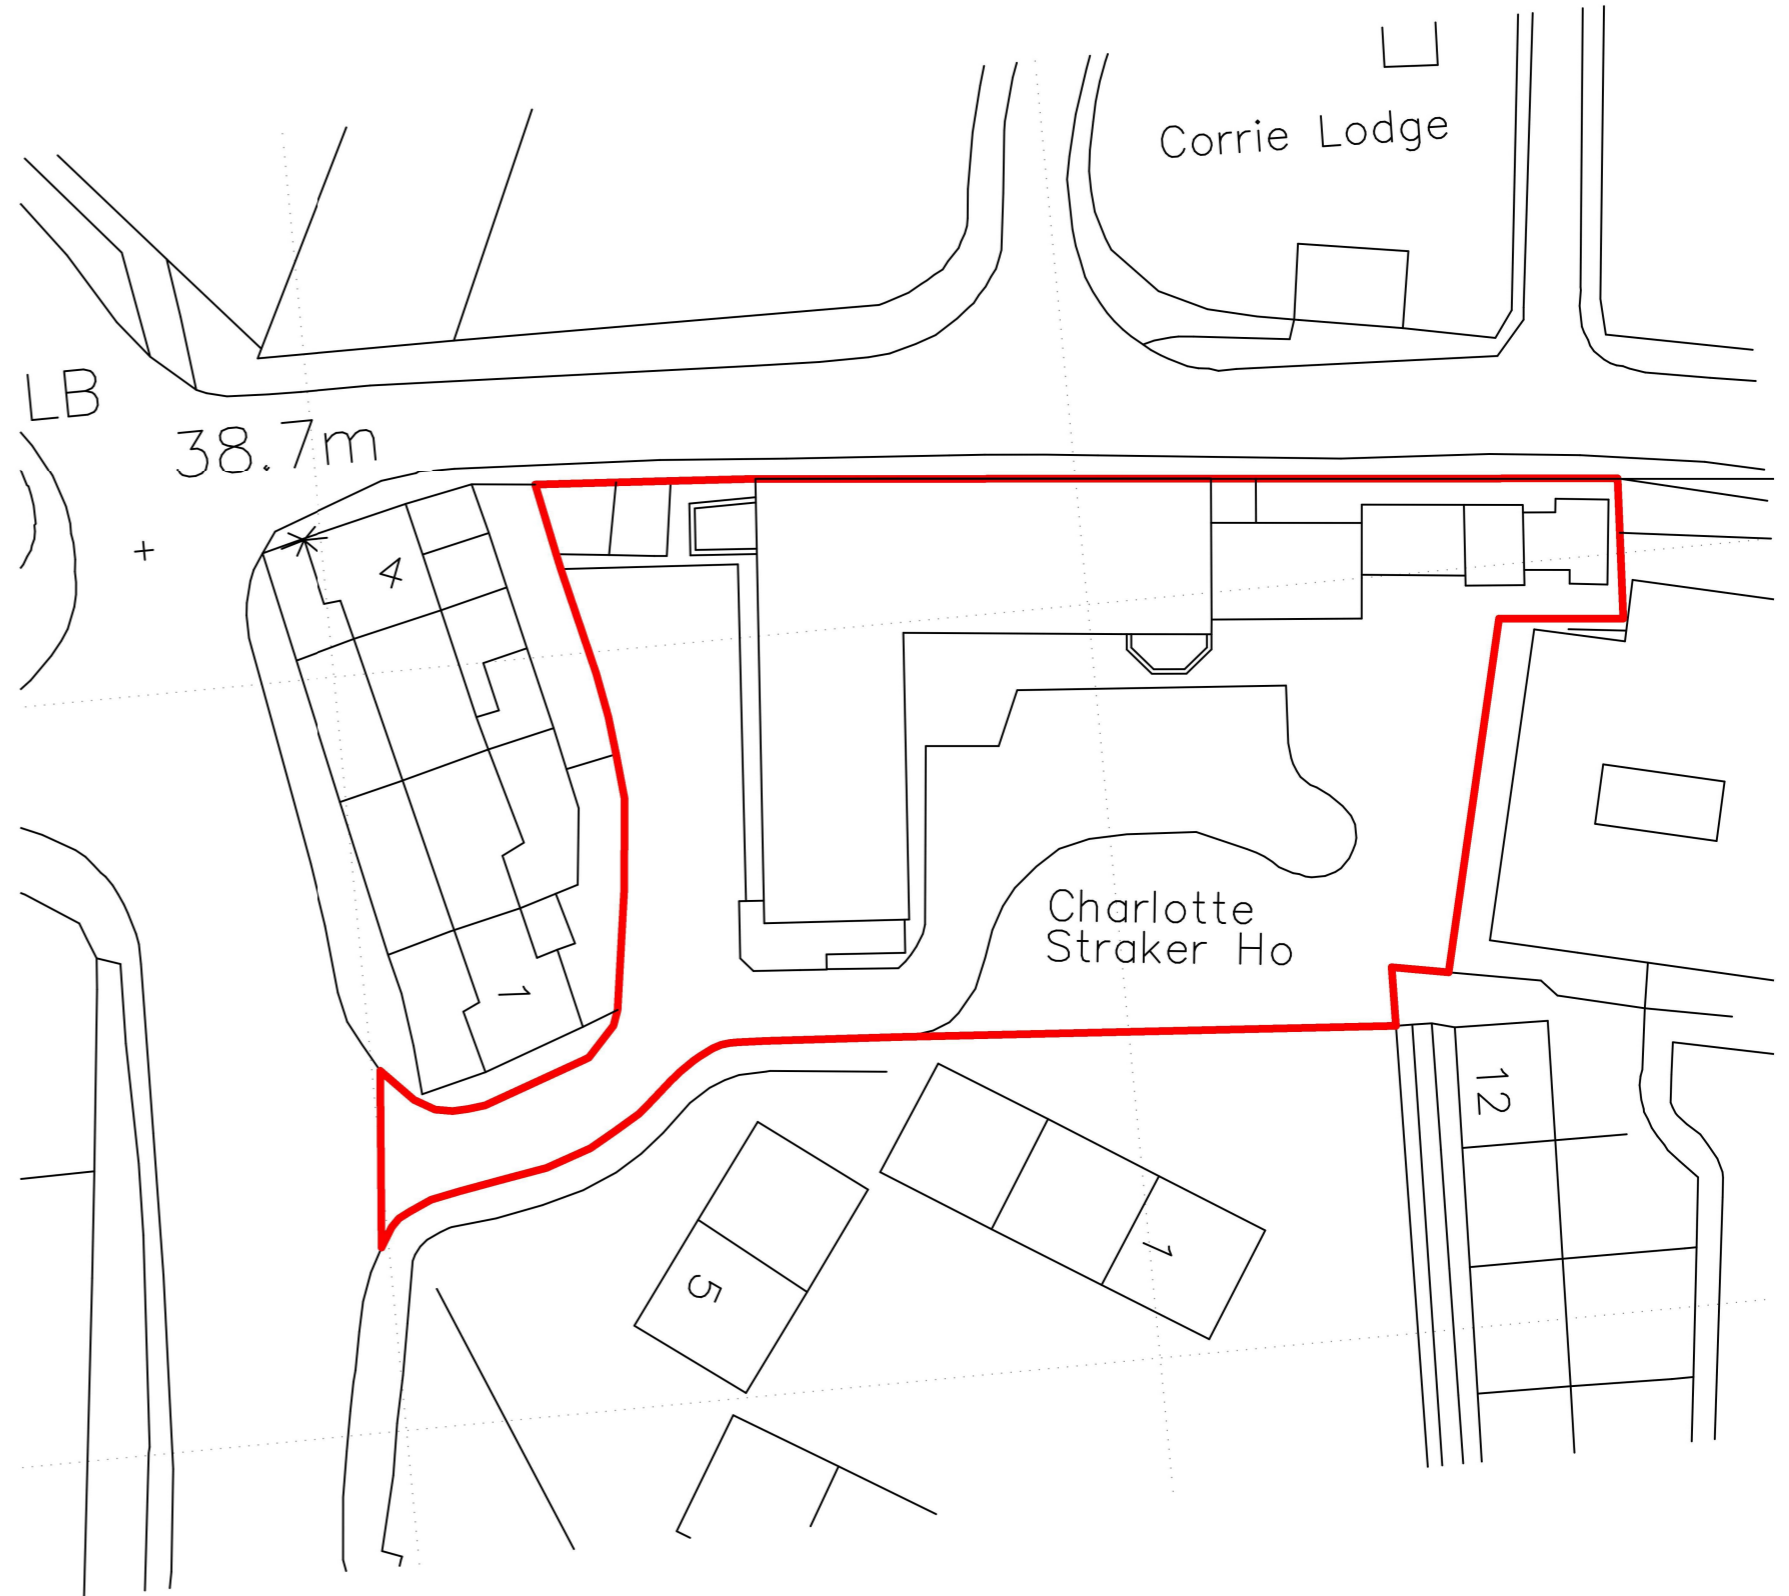

SITE BLOCK PLAN
1:500

Ordnance Survey (c) Crown Copyright 2017. All rights reserved. Licence number 100022432

General Notes:
 The contractor must check and verify the dimensions of the whole site and building, including levels, sewer inverts and locations of all services before commencing work.
 All dimensions indicated in metric (mm), do not scale.
 This drawing to be read with and checked against any specialist drawings, including structural engineers details prior to work commencement.
 The contractor must work in strict compliance with all British Standards, Building Regulations, Acts of Parliament.
 This drawing and the work shown are the copyright of Darryl Bingham and cannot be copied without consent.

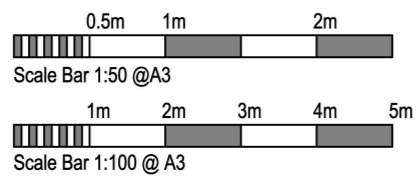

Rev.	Date	Description
-/-		



Darryl Bingham Architectural Services
 19 Burswell Avenue, Hexham, Northumberland, NE46 3JL
 07833 934400 / darryl@dbarc.co.uk / www.dbarc.co.uk



Client	CHARLOTTE STRAKER
Address	COOKSON CLOSE CORBRIDGE NORTHUMBERLAND, NE45 5HB

Drawing Title		EXISTING SITE PLANS	
Scale	As Shown	Drawing No.	20-33-07
	@ A3	Date	August 2020
		Revision	