
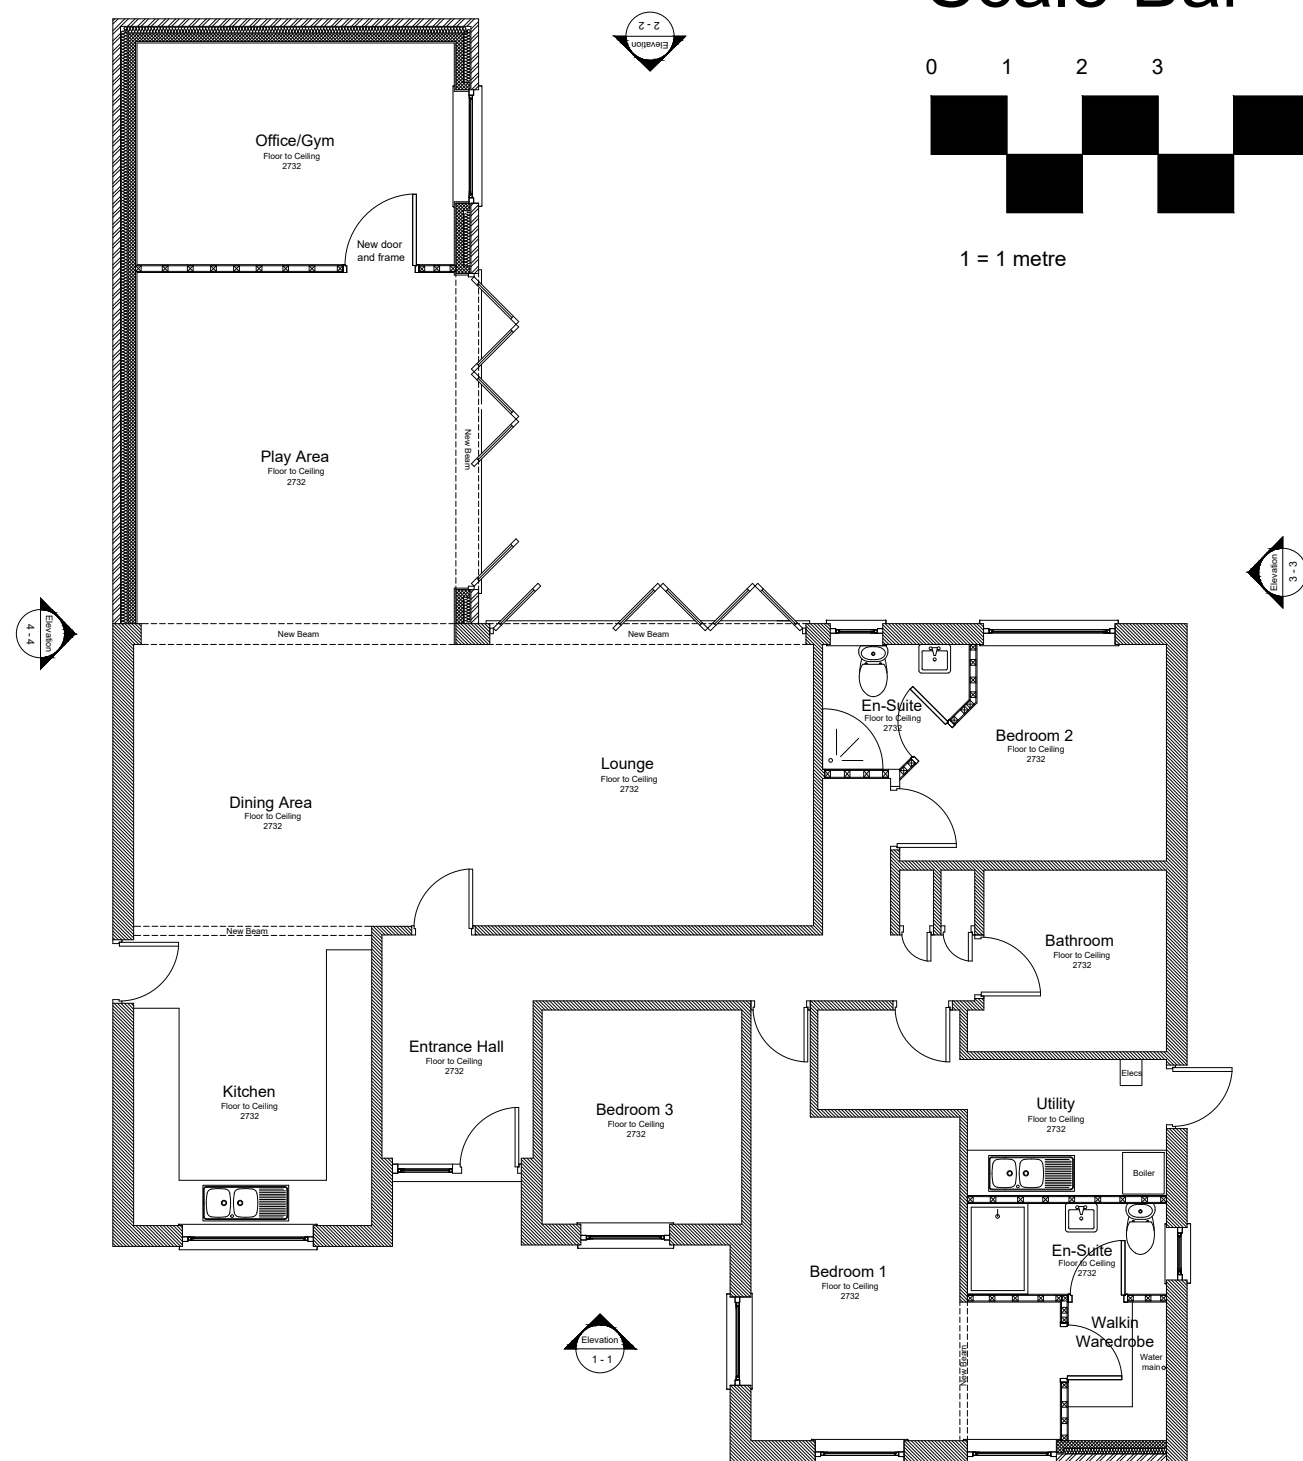


**Notes**

1. This drawing to be read in conjunction with the following:  
Drawing No's :
2. Structural Engineers Details and Specification.
3. Mechanical & Electrical Details and Specification.
4. All fitout specifications and finishes to be to clients own specification.

# Scale Bar

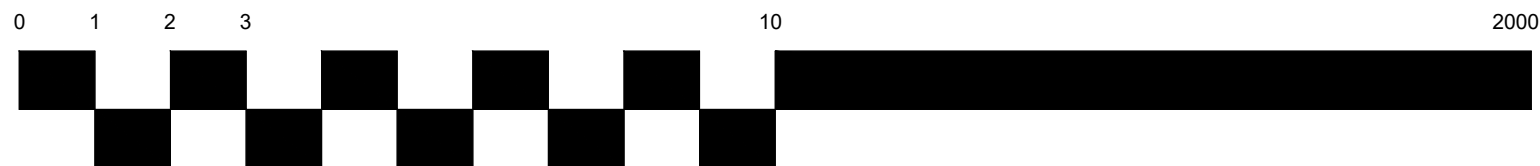

## Proposed Ground Floor Plan

A	Scale bar added.	15.01.2021
rev	details	date



client  
Ryan Mahon

project  
35a Beauty Bank  
Cradley Heath  
B64 7HZ

drawing title  
Proposed Ground Floor Plan  
PLANNING

date	15.12.2019	scale	1 : 100 @ A3
project no.	2019 - 114	drawing no.	114 - 002
		revision	A

This drawing is copy right of loveridge design limited.  
All dimensions to be checked on site.  
Do not scale from this drawing.