




Existing Ground Floor Plan

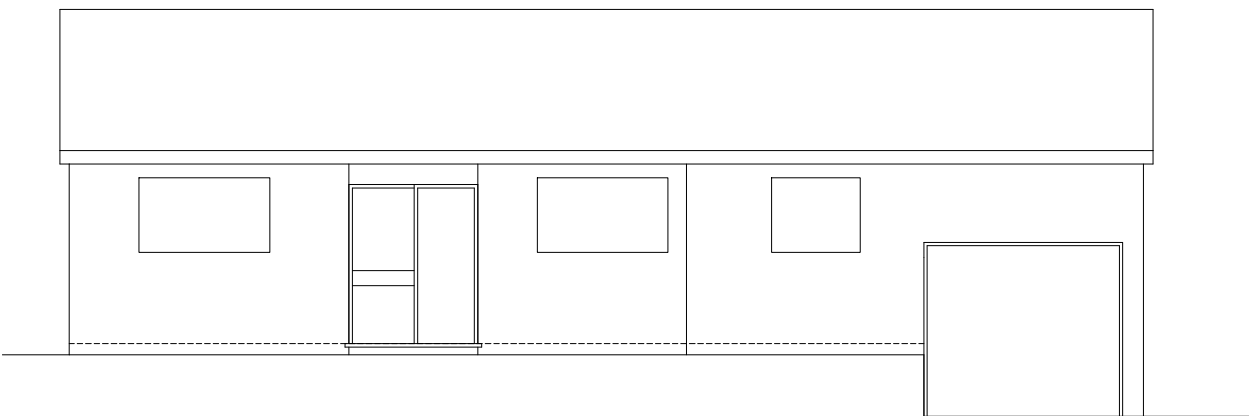


Existing Front Elevation 1 - 1

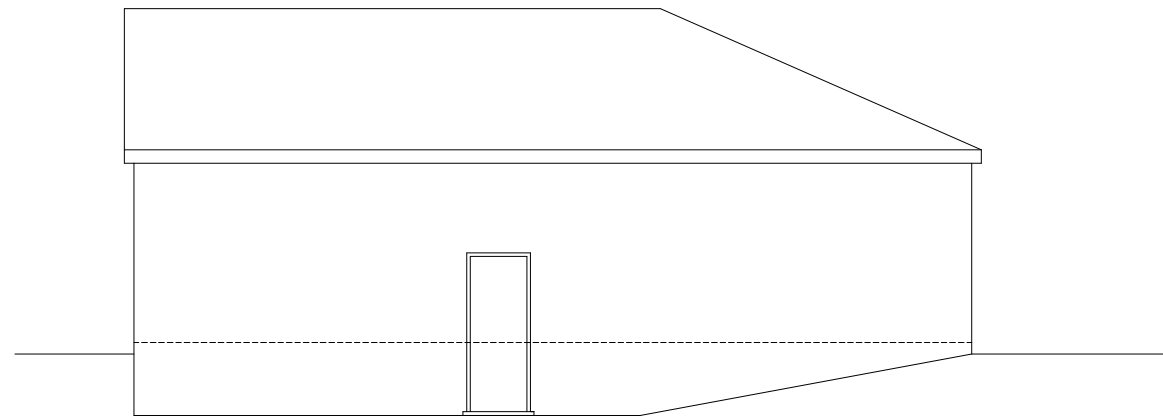

Existing Side Elevation 3 - 3

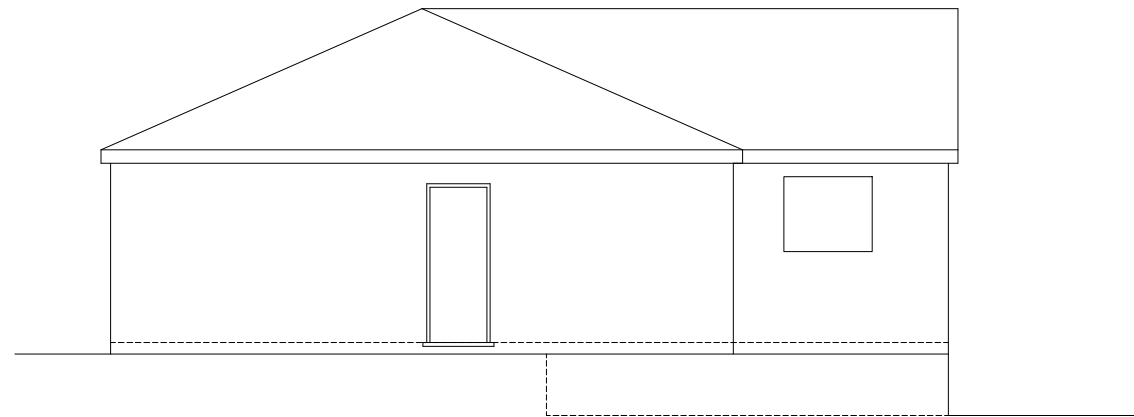


Existing Side Elevation 4 - 4

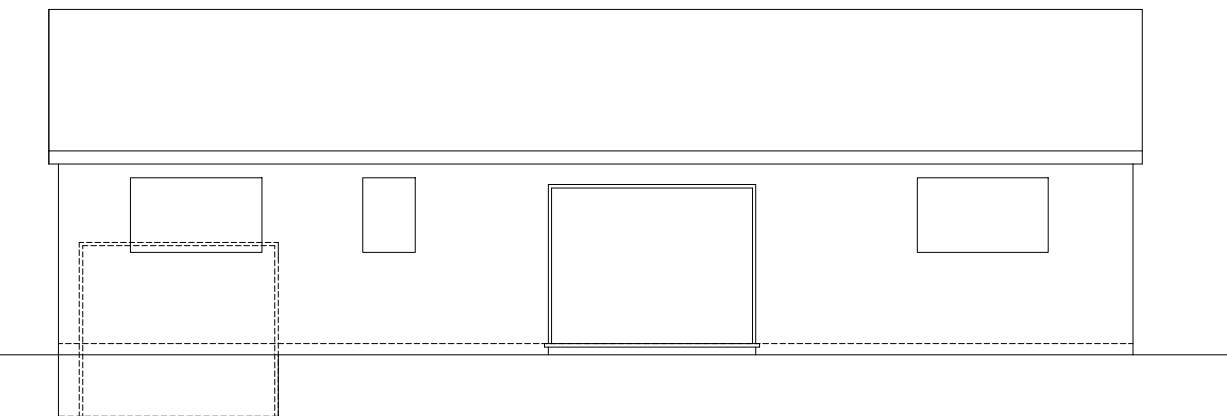

Existing Rear Elevation 2 - 2

Scale Bar

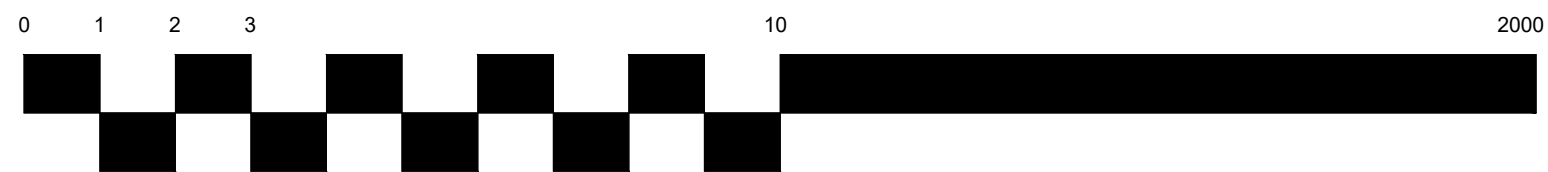

1 = 1 metre

Notes

1. This drawing to be read in conjunction with the following:
Drawing No's :
2. Structural Engineers Details and Specification.
3. Mechanical & Electrical Details and Specification.
4. All fitout specifications and finishes to be to clients own specification.

A	Scale bar added.	15.01.2021
rev	details	date



client
Ryan Mahon

project
35a Beauty Bank
Cradley Heath
B64 7HZ

drawing title
Existing Ground Floor Plan
PLANNING

date	15.12.2019	scale	1 : 100 @ A3
project no.	2019 - 114	drawing no.	114 - 001
		revision	A

This drawing is copy right of loveridge design limited.
All dimensions to be checked on site.
Do not scale from this drawing.