




Proposed Front Elevation

Scale: 1:100@A3

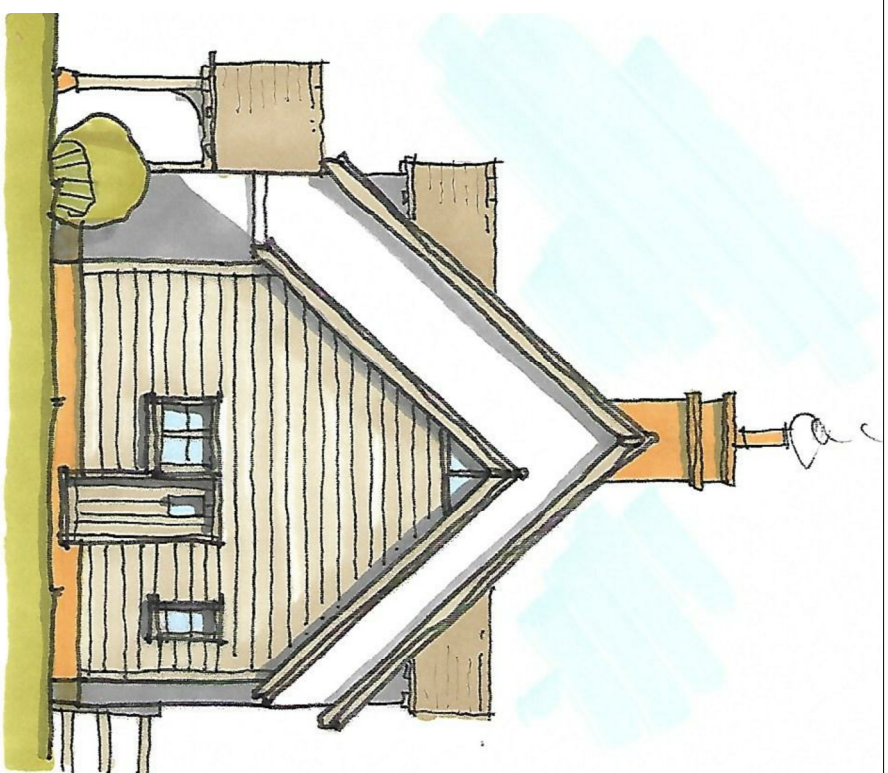


Proposed Side Elevation

Scale: 1:100@A3



Materials:
 Roof: Render, brickwork & cladding
 Walls: Timber & Aluminium
 Joinery: Black
 RW Goods:

Handmade clay tiles
 Render, brickwork & cladding
 Timber & Aluminium
 Black

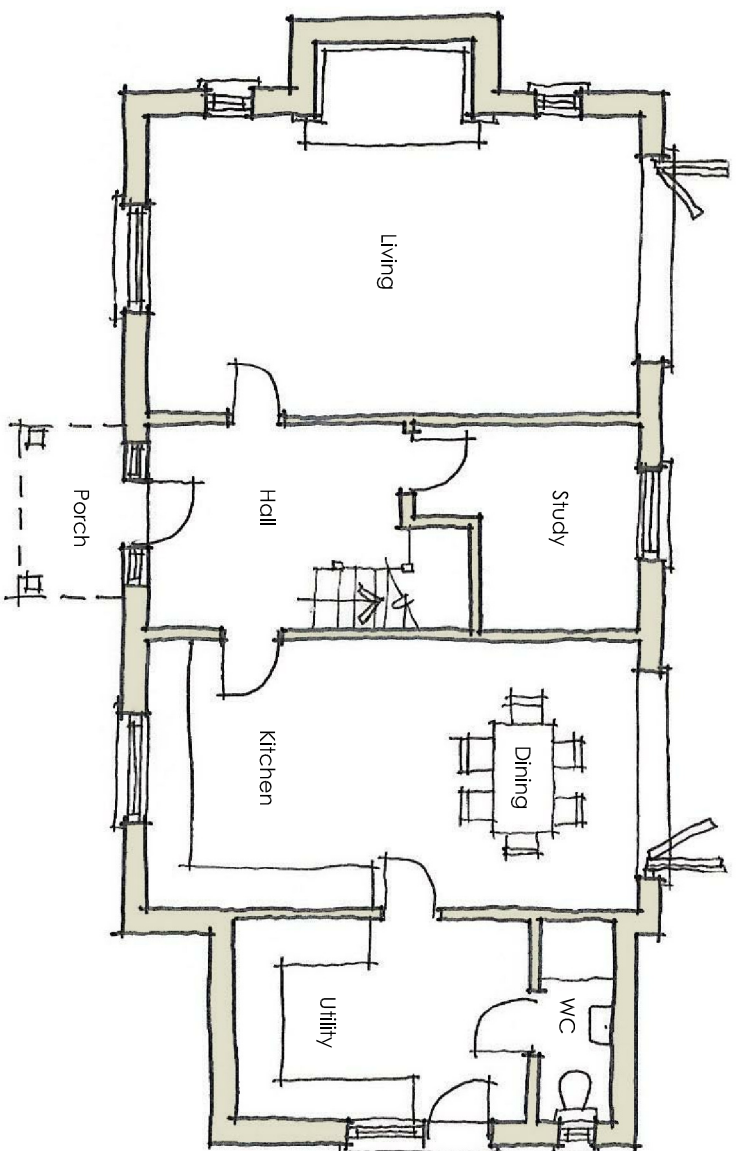

Proposed Ground Floor Plan

Scale: 1:100@A3

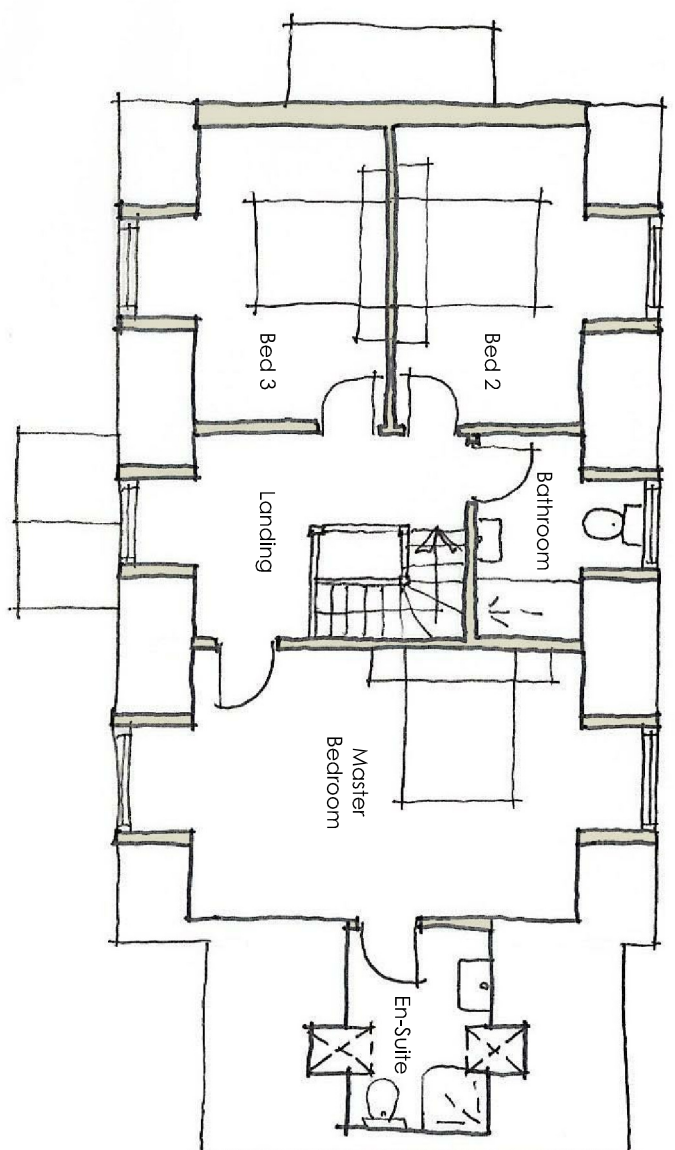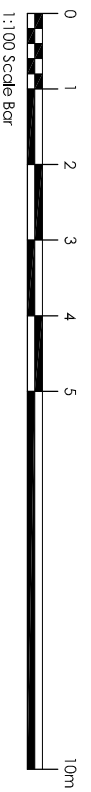

Proposed First Floor Plan

Scale: 1:100@A3

Rev.	Description	Date	CHKD
Client: Mr & Mrs Whittington			
Project: Proposed new dwelling			
Address: Land adf to Existing Stables Bluebell Meadow East Langdon Road Madrin			

Drawing Title: Proposed Floor Plans & Front Elevation

Drawn By: _____ Scale: 1:100@A3
 Date: Oct 2020

Drawing No: 393/ 03	Rev:
------------------------	------