





Front Elevation (1:100)



Rear Elevation (1:100)

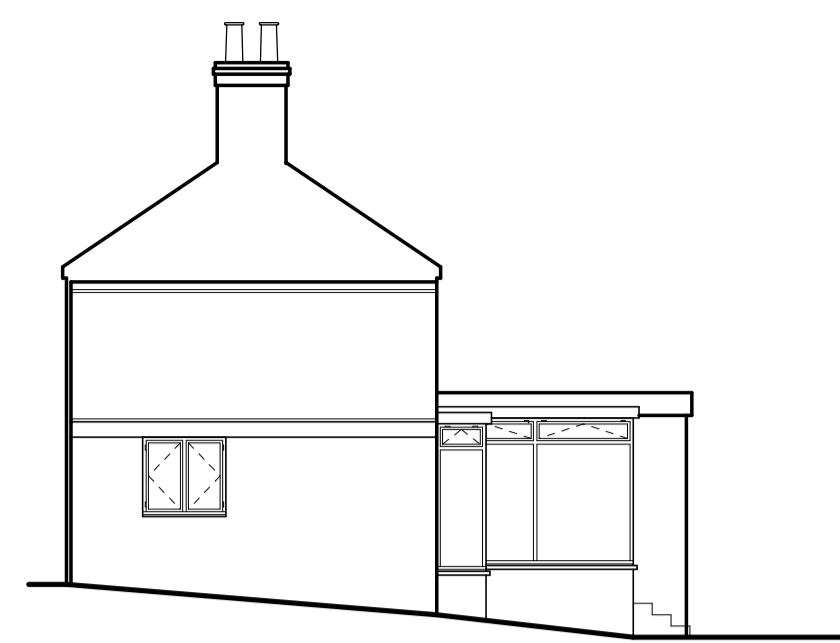


Side Elevation (1:100)

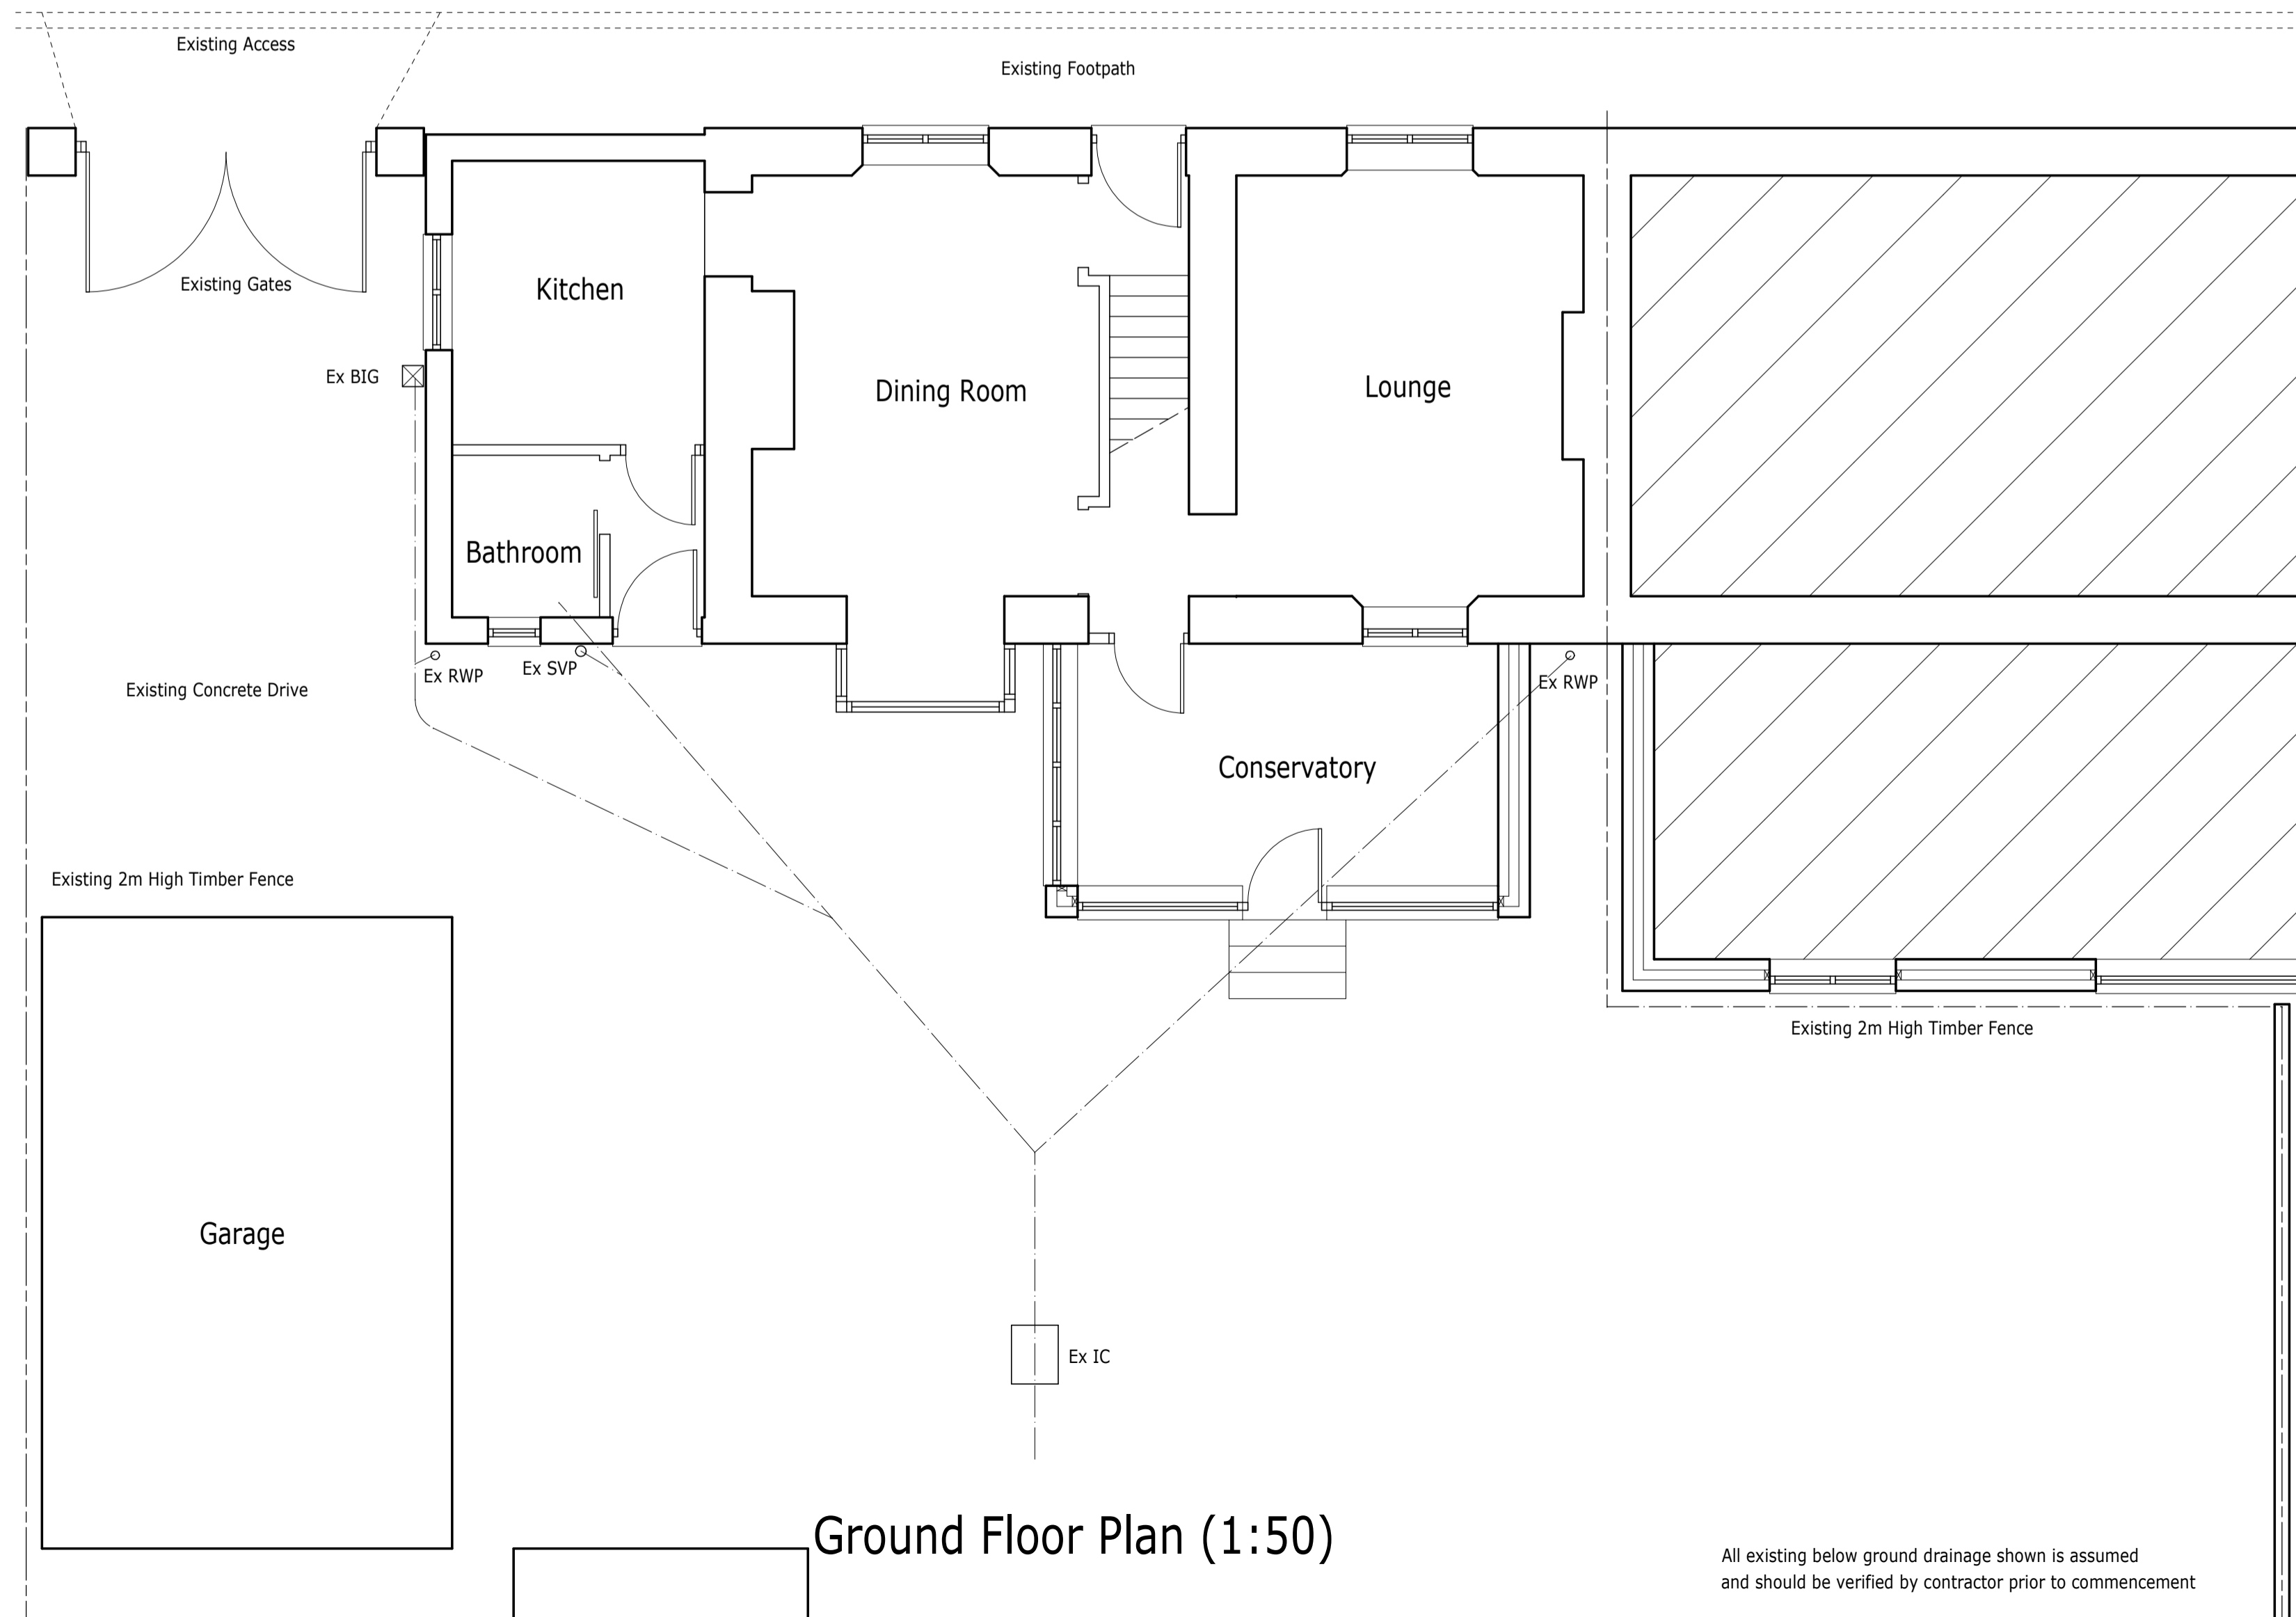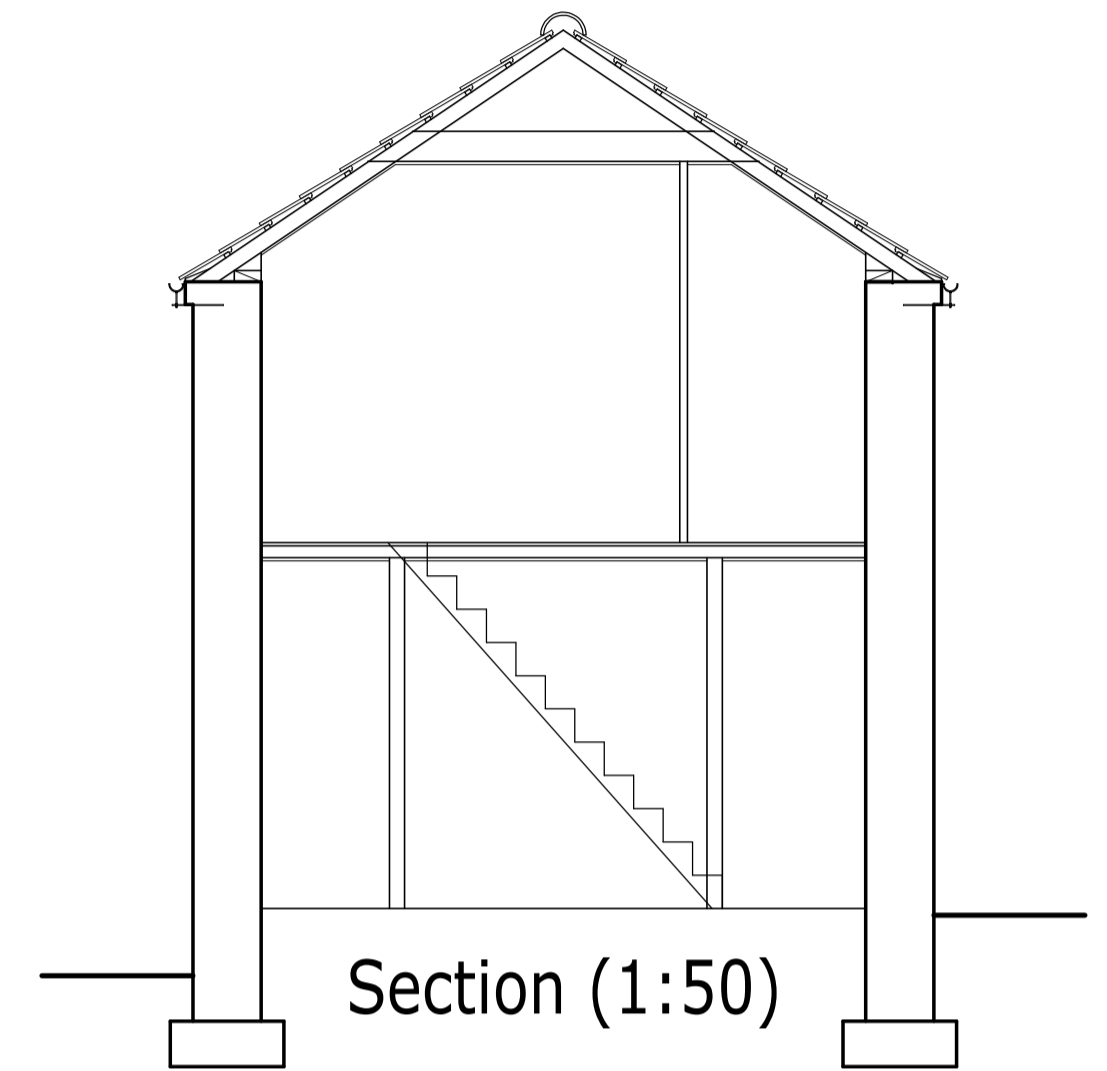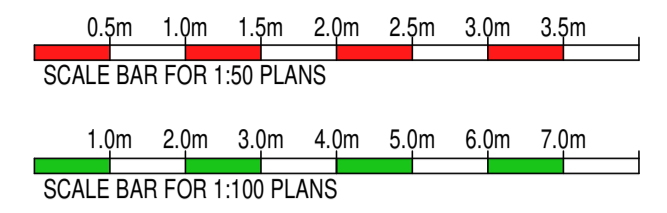

Ground Floor Plan (1:50)

All existing below ground drainage shown is assumed and should be verified by contractor prior to commencement

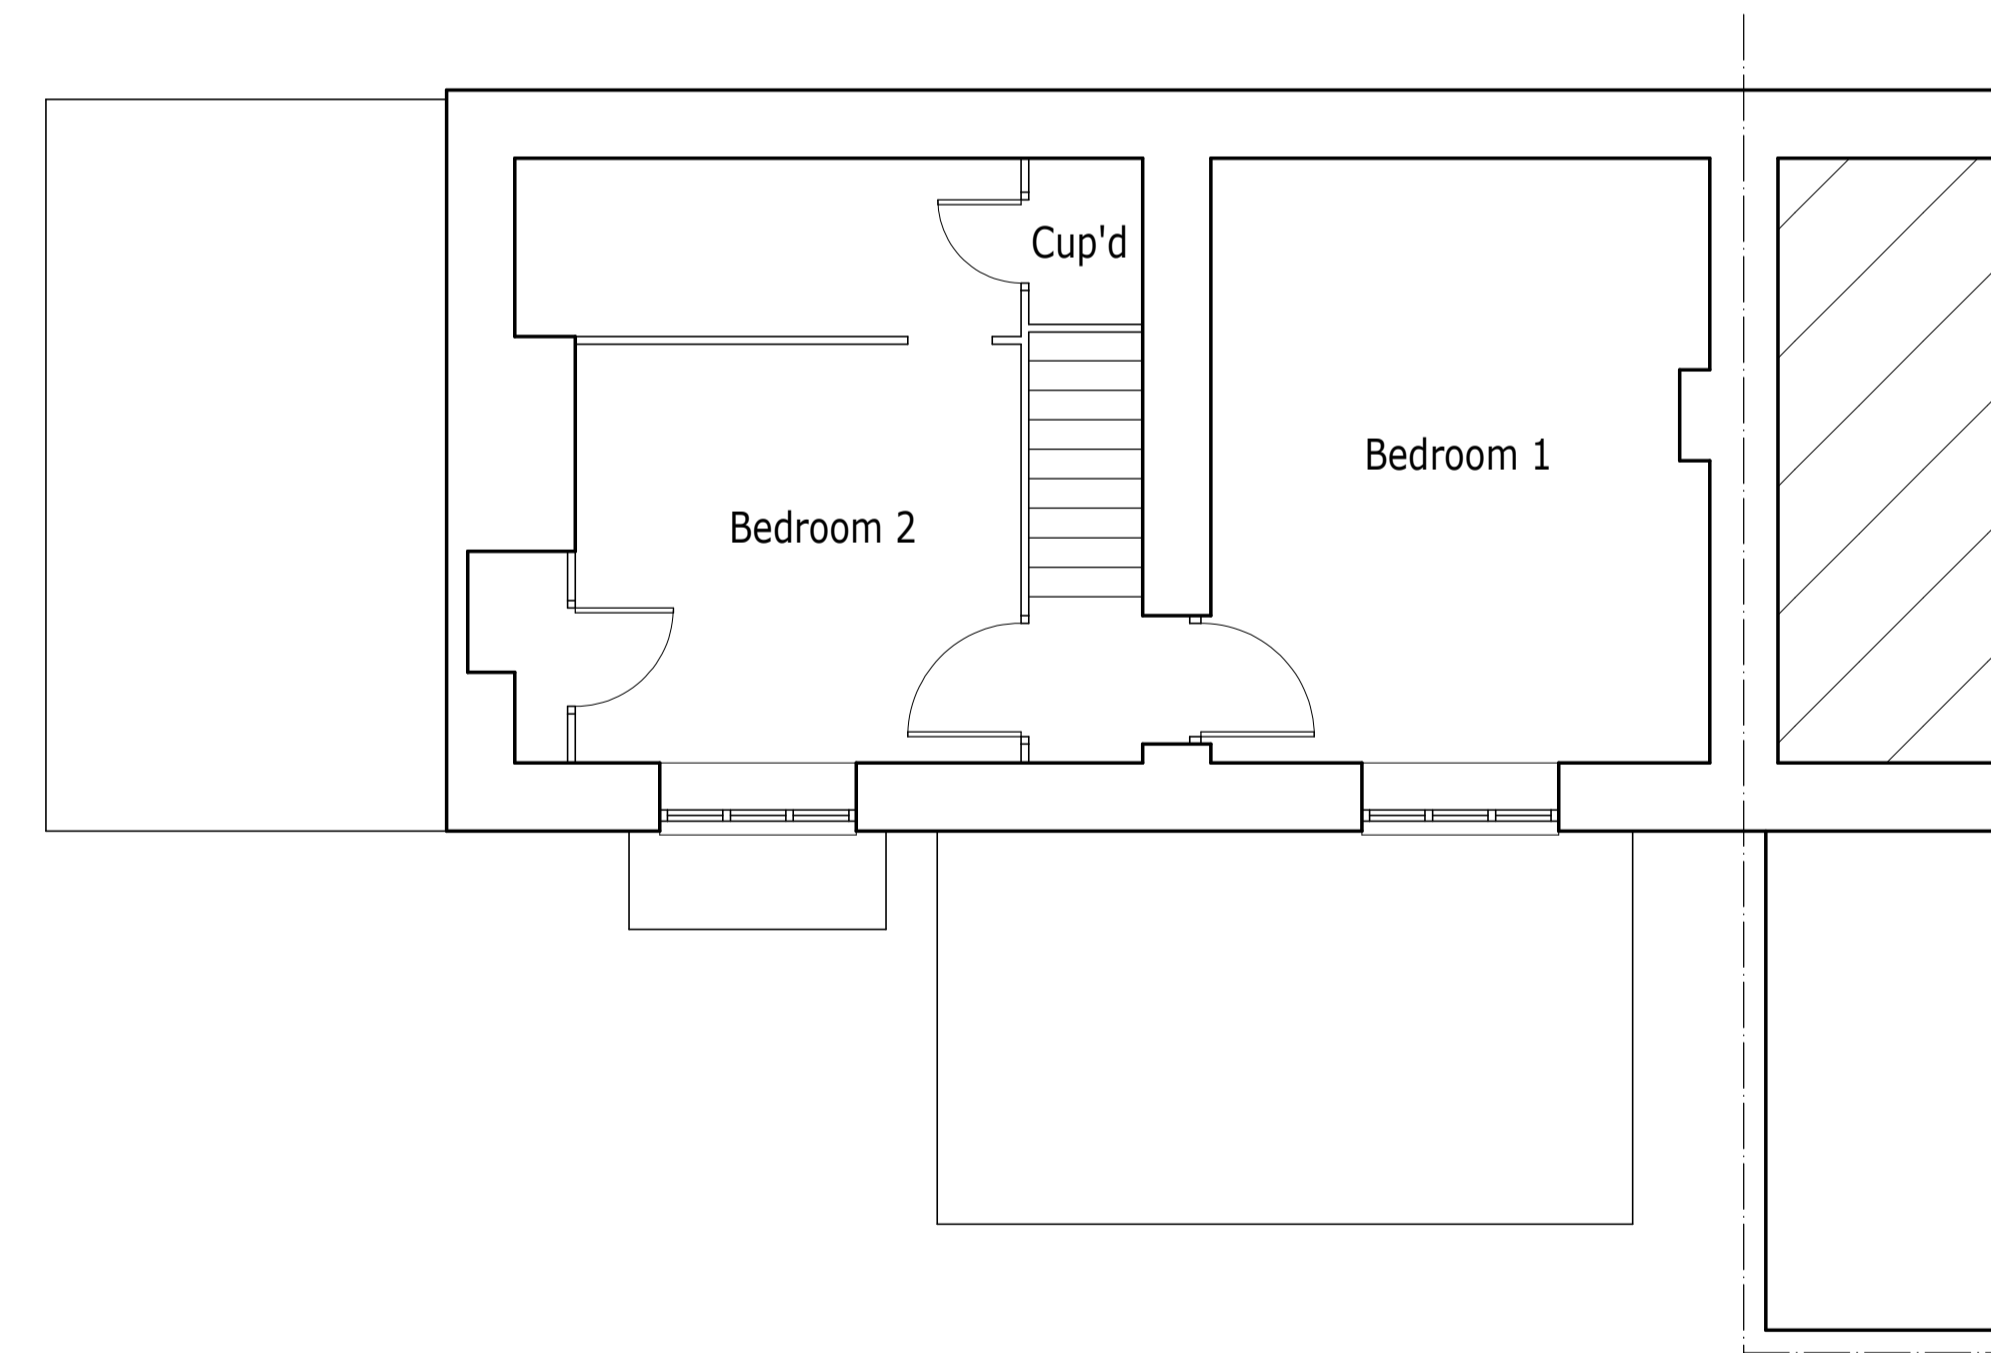

First Floor Plan (1:50)

REV	DATE	BY	DESCRIPTION OF CHANGES
C			
B			
A	28/12/20	RD	2nd Draft
	23/11/20	AB	1st Draft

Plan Prepared By:  
Andrew Baxter - Rich Dixon

**Richard Dixon Associates Ltd**  
Architectural, Surveying & Engineering Services

**cabe**  
Chartered Association of Building Engineers

**Richard Dixon** FRICS C.Eng. FCBM FCBAM  
Chartered Building Surveyor & Chartered Building Engineer

**SOUTHLANDS** COPYRIGHT  
73 Cardigan Road  
BRIDLINGTON  
East Yorkshire  
YO15 3JU  
Mobile: 07766 573 811  
Telephone: 01262 603 501  
Email: bc.bridlington@btinternet.com

Client  
Mr. N. Hall

Location  
1 Kilham Road  
Langtoft  
YO25 3TY

Drawing Title  
As Existing Plan

PLANNING APPLICATION PLAN

Scale	1:50	1:100	1:200	(@ A1)
	1:100	1:200	1:400	(@ A3)
Client	PD	TP	FPD	B.K.
Job No.	2009V		Drawing No.	1.
Revision			A	