





Proposed Rear Elevation; 1:100

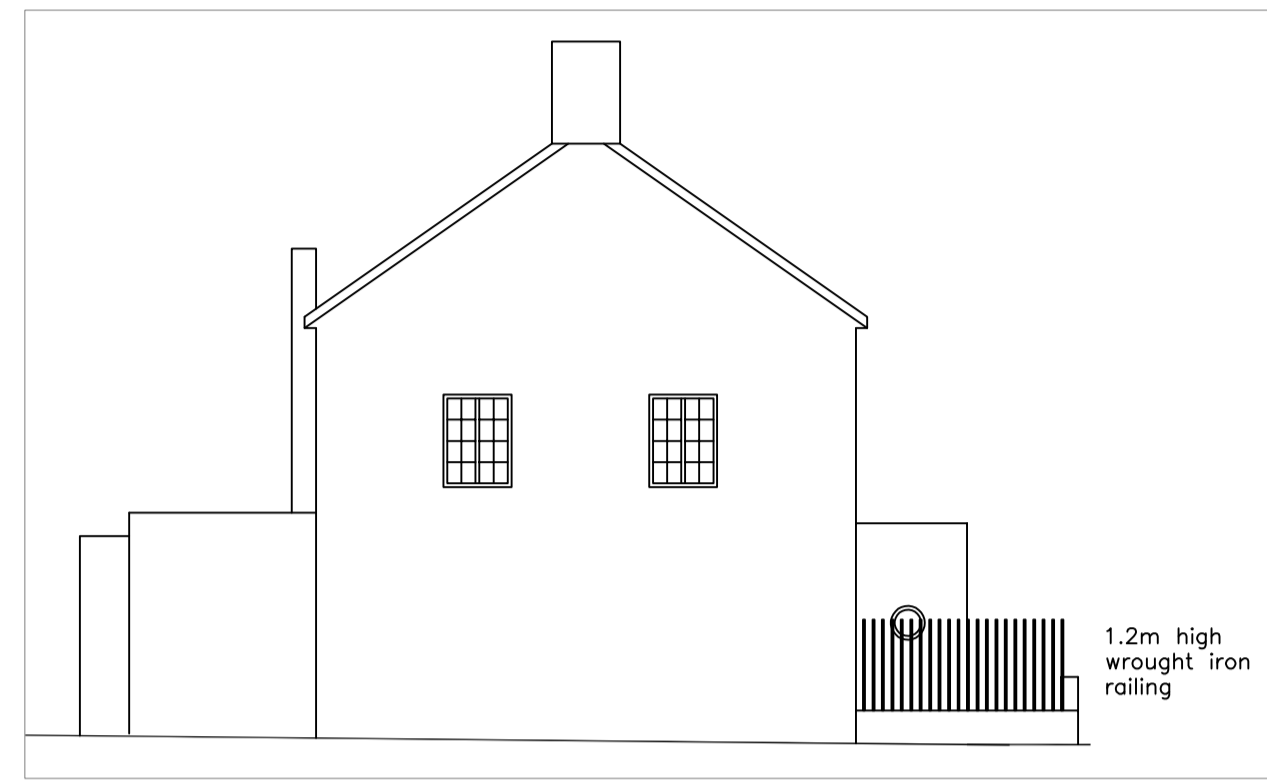


Proposed Side Elevation; 1:100

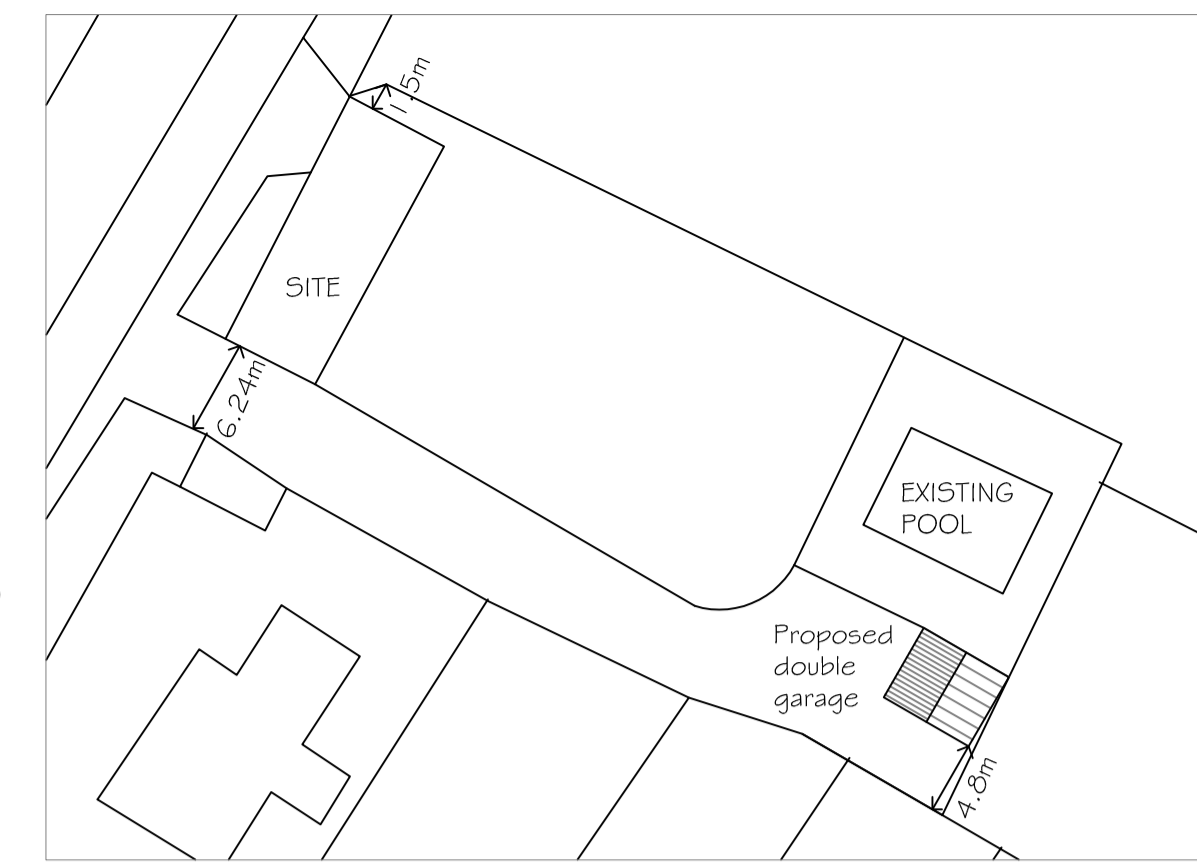


Proposed Block Plan; 1:500


GENERAL NOTES:  
 1. Drawing to be read in conjunction with drawing 20235/01A.  
 2. All dimensions and 'assumptions' to be checked on site prior to ordering structural members. Calculations are not to be used for the purpose of ordering materials and should only be used for Building Regulations submissions. All existing foundations supporting structural members assumed to be min. 450mm wide & to be confirmed by builder.

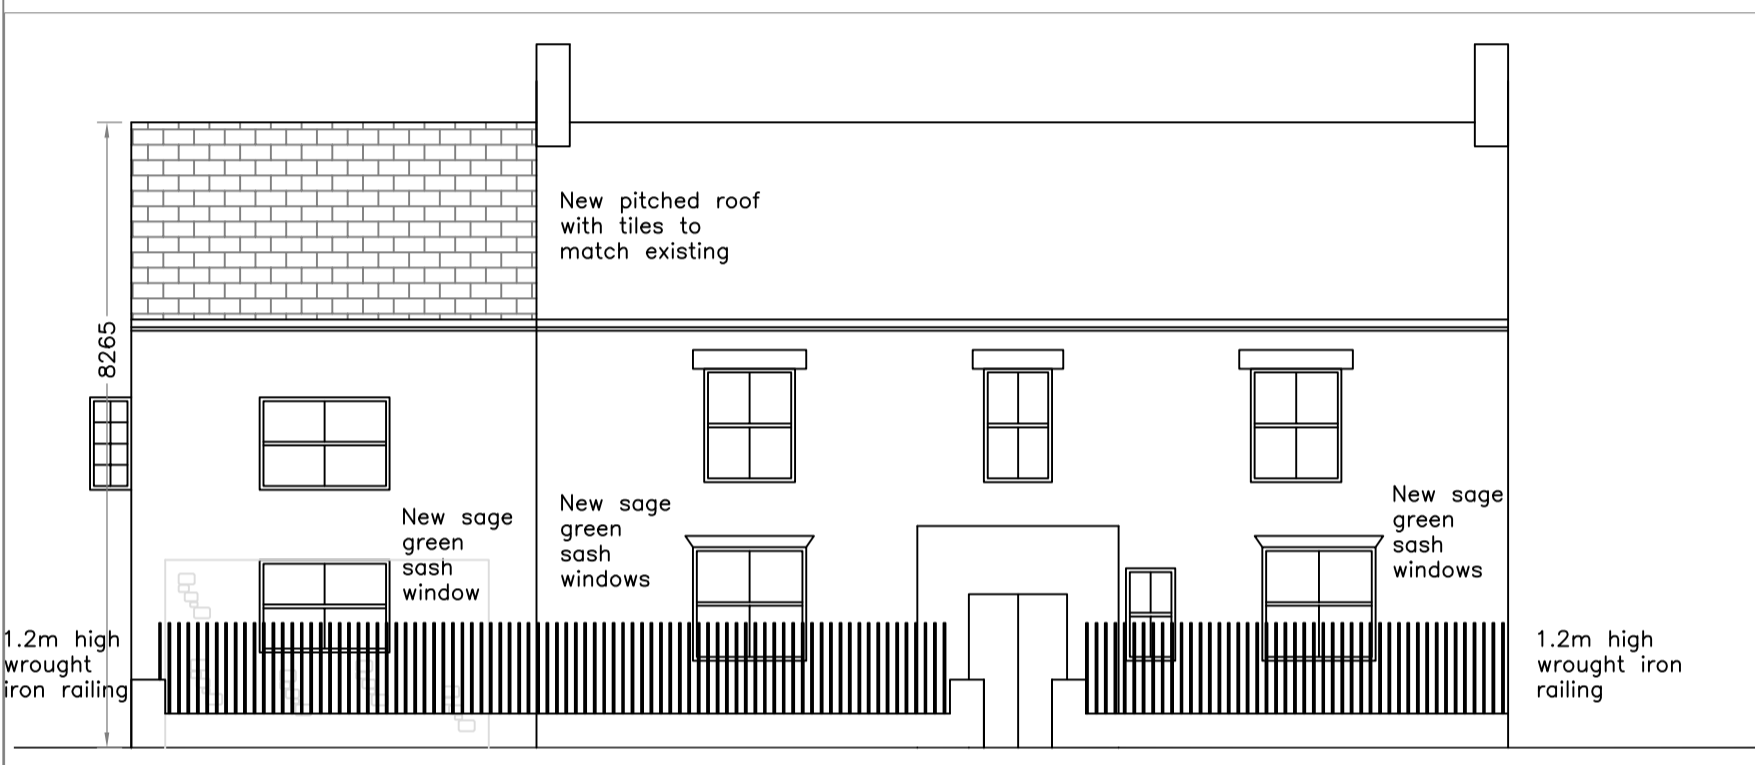


Proposed Front Elevation; 1:100

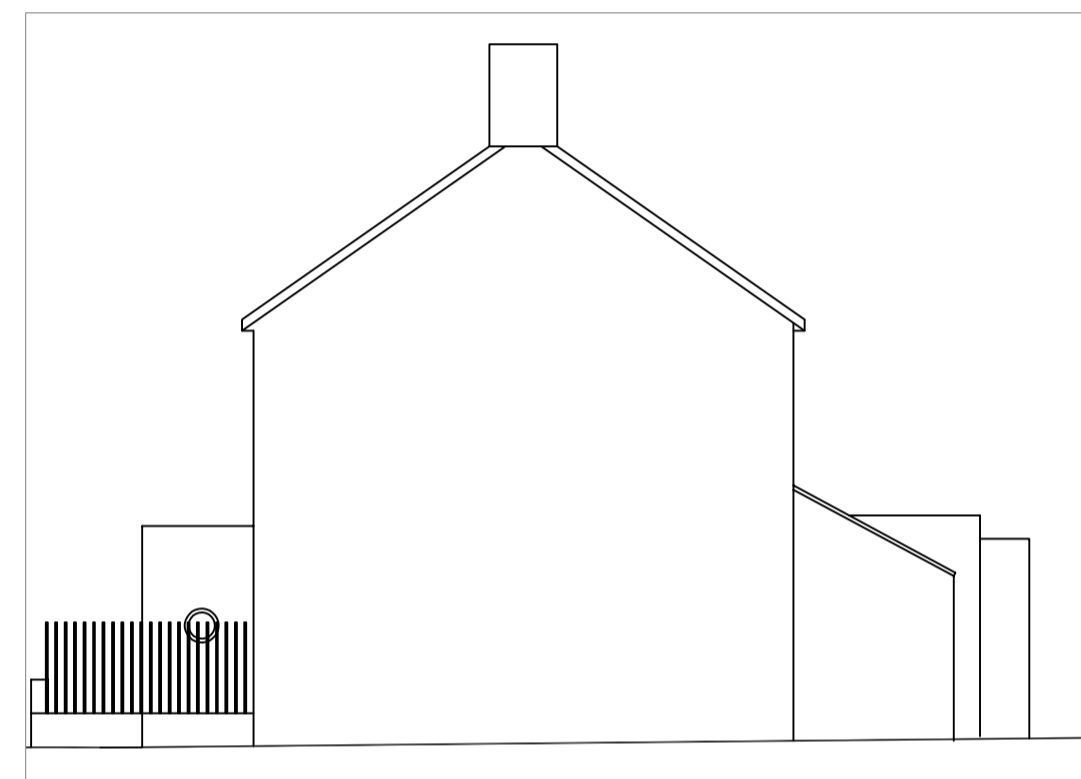


Proposed Side Elevation; 1:100

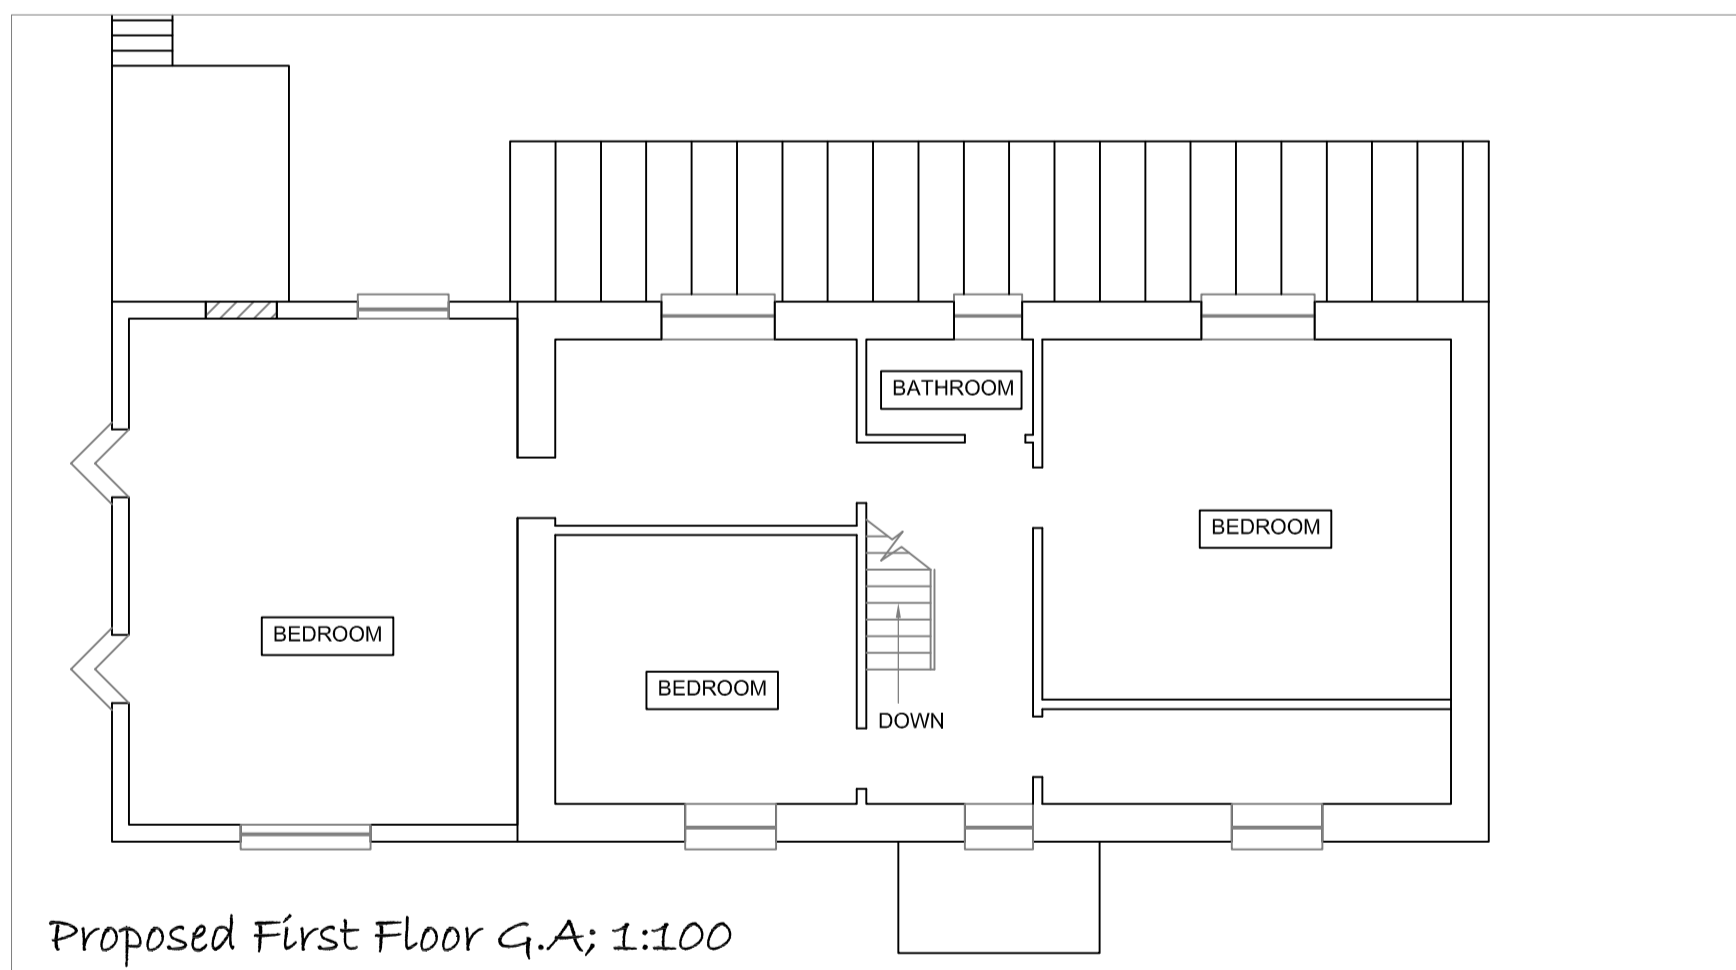


Proposed First Floor G.A; 1:100

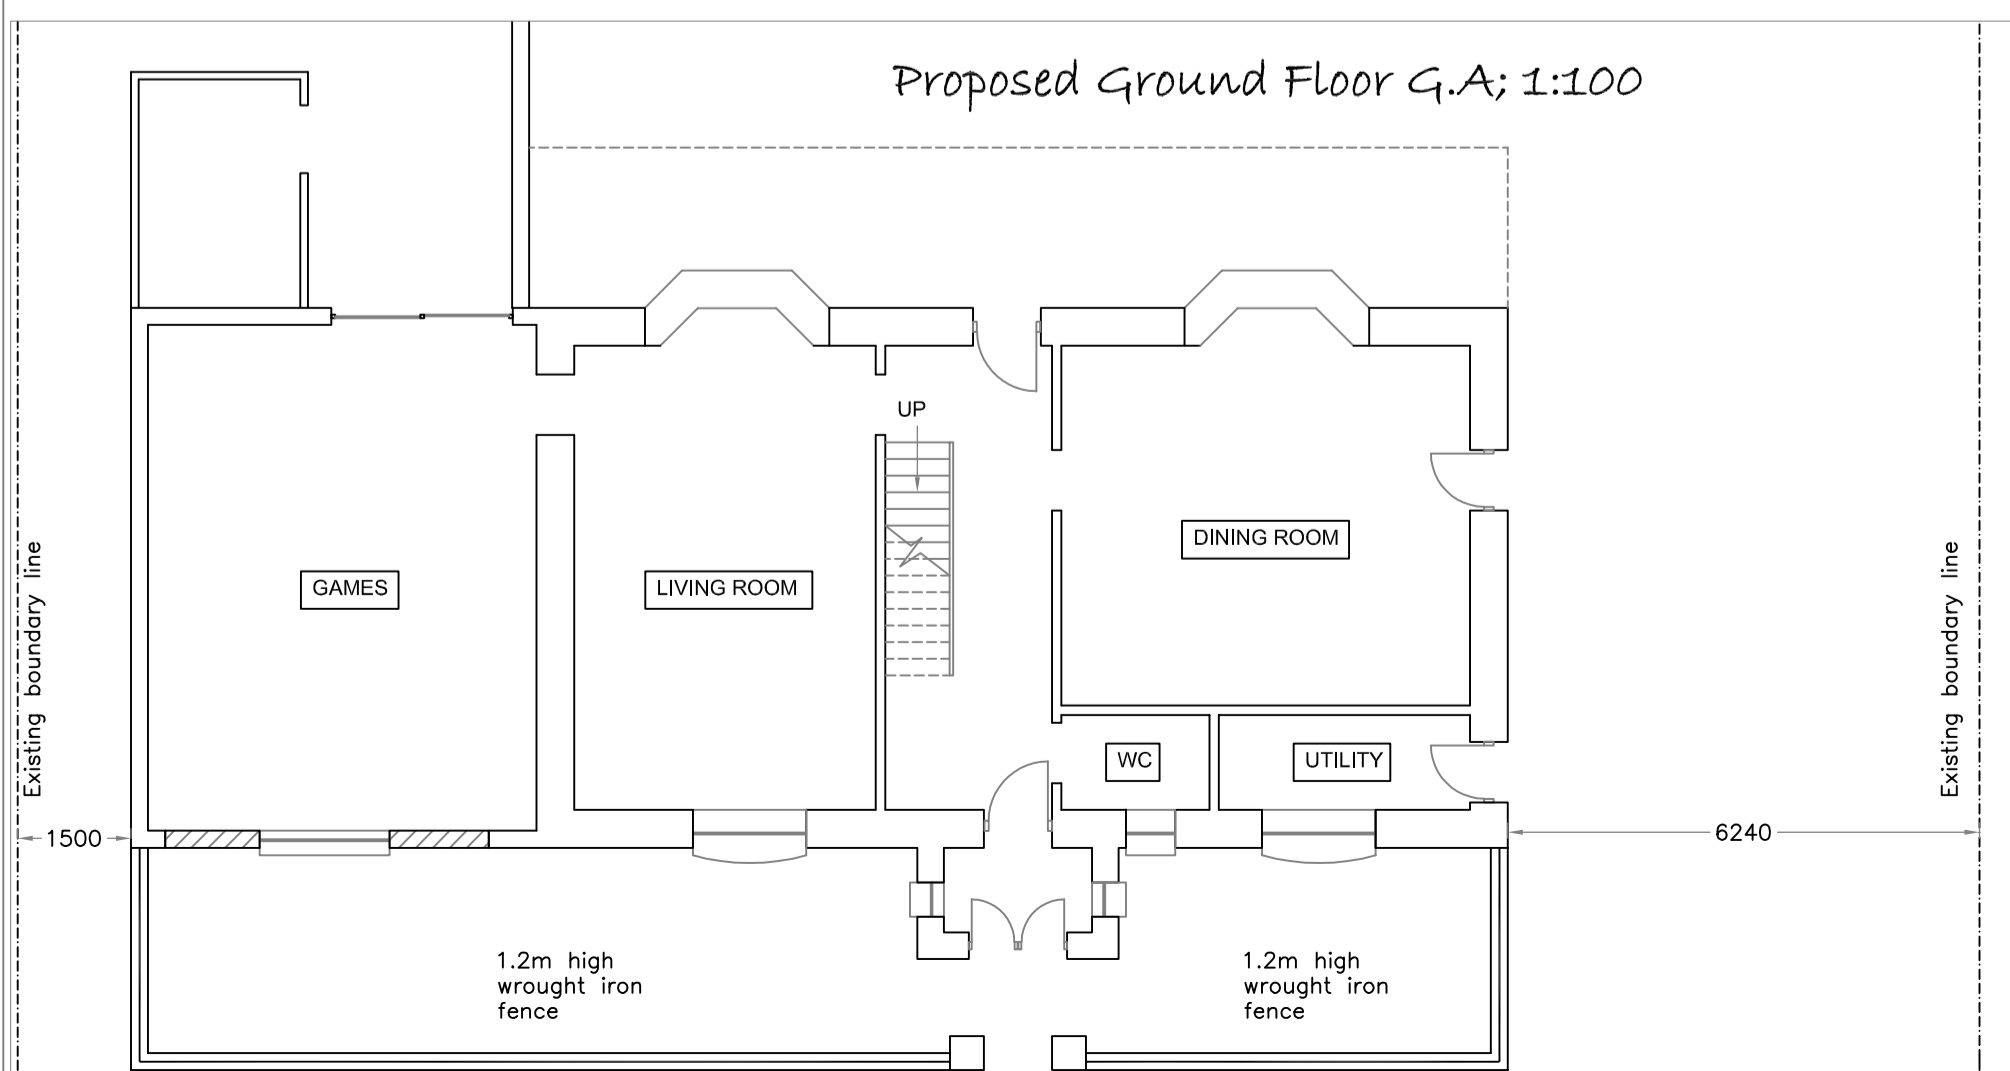


Proposed Ground Floor G.A; 1:100

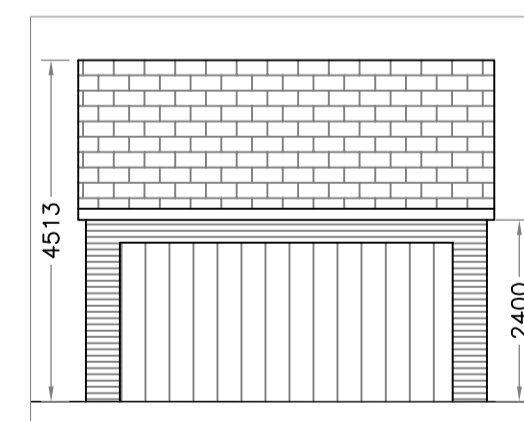


Proposed Front Elevation; 1:100

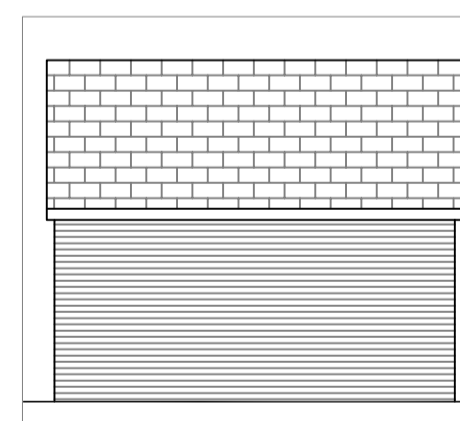


Proposed Rear Elevation; 1:100

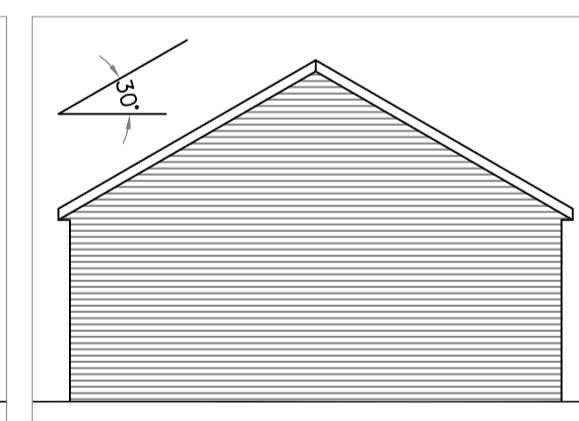

Proposed Side Elevation; 1:100

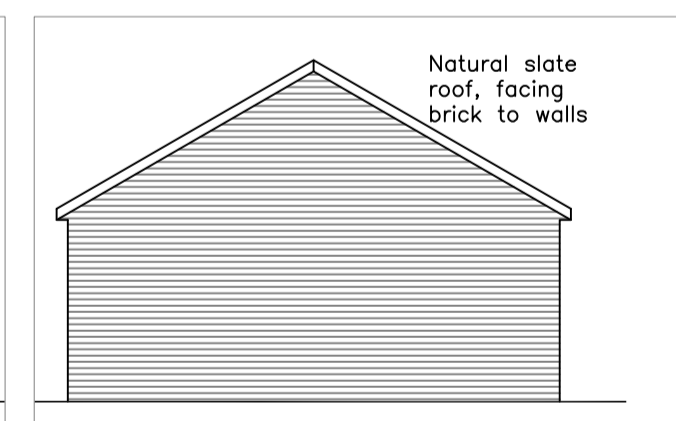

Proposed Side Elevation; 1:100

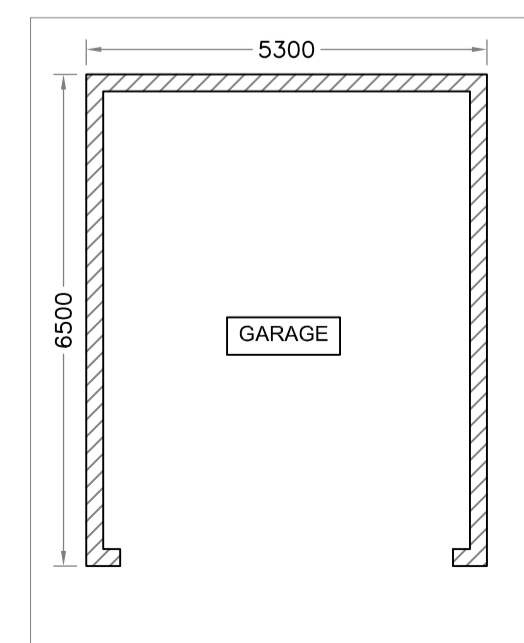

Proposed Garage G.A; 1:100

Preliminary

Rev:	Date:	Comments:
A	26/01/21	Dimensions added
CLIENT: Distinction Developments Ltd.		
JOB TITLE: Gordonville, Twynell		
DRAWING TITLE: Proposed Layouts		
PROJECT/DRAWING NO: 20235/02	DATE: January 2021	
MRJ STRUCTURAL DESIGN LTD Dormer Lodge 18 Harrington Road Loddington Northamptonshire NN14 1JZ mark@mrjstructuraldesign.co.uk 07919 966610		