

GENERAL NOTES:


1. Drawing to be read in conjunction with drawing 20235/02A.
2. All dimensions and 'assumptions' to be checked on site prior to ordering structural members. Calculations are not to be used for the purpose of ordering materials and should only be used for Building Regulations submissions. All existing foundations supporting structural members assumed to be min. 450mm wide & to be confirmed by builder.
3. If in doubt, ask.




Existing Front Elevation; 1:100



Existing Rear Elevation; 1:100

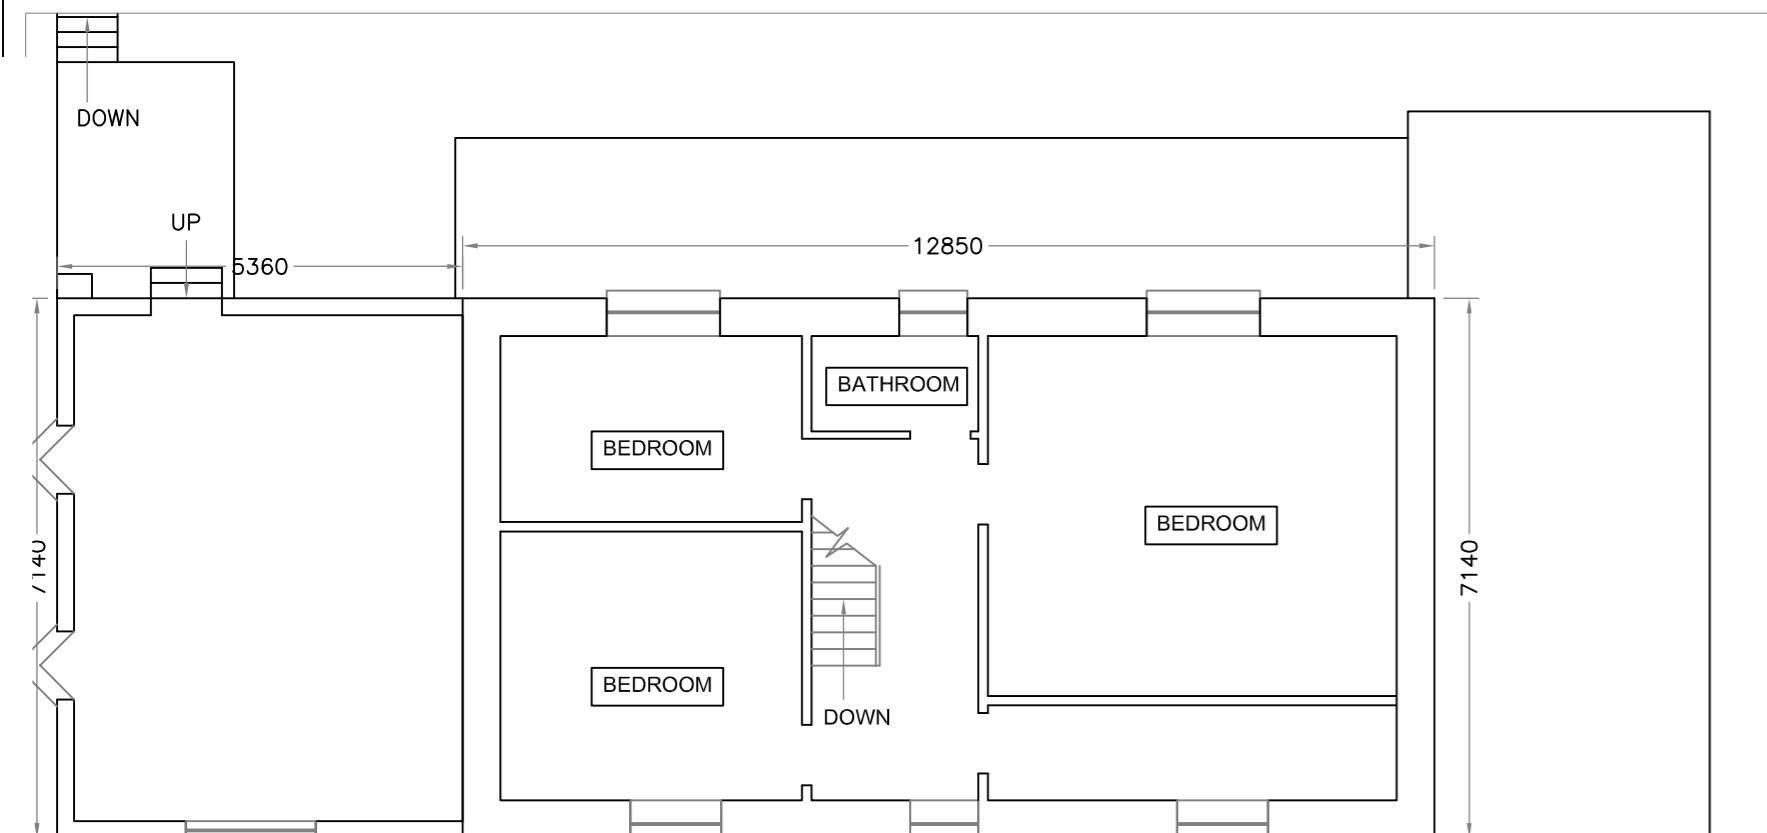


Existing First Floor G.A.; 1:100

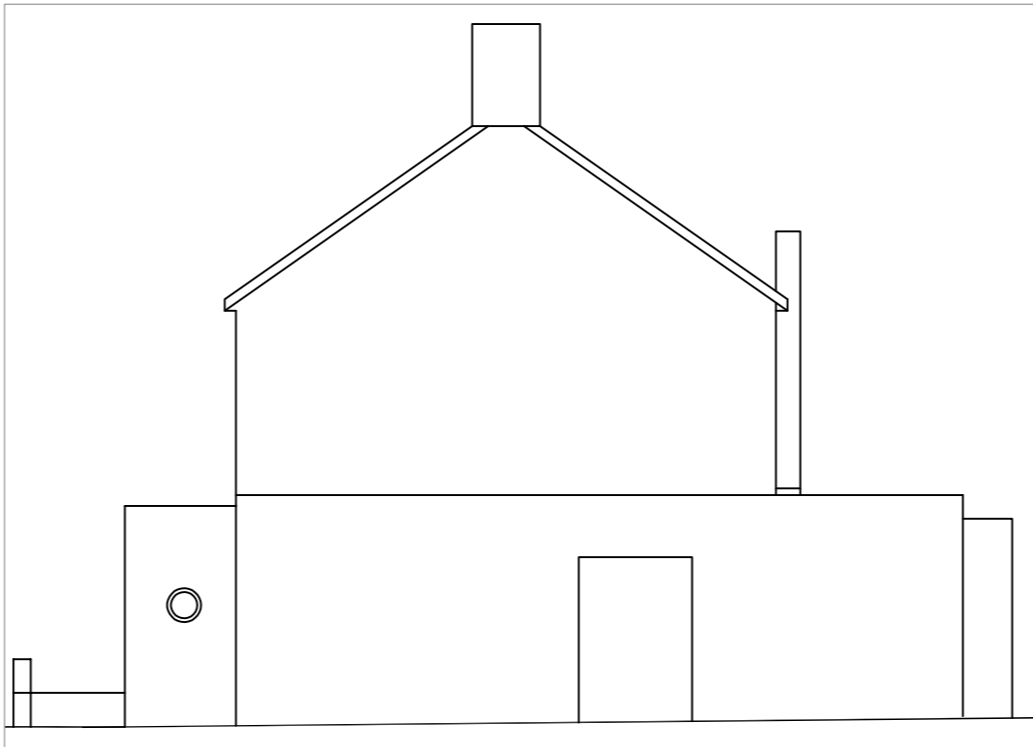


Existing Side Elevation; 1:100



Existing Location Plan; 1:1250

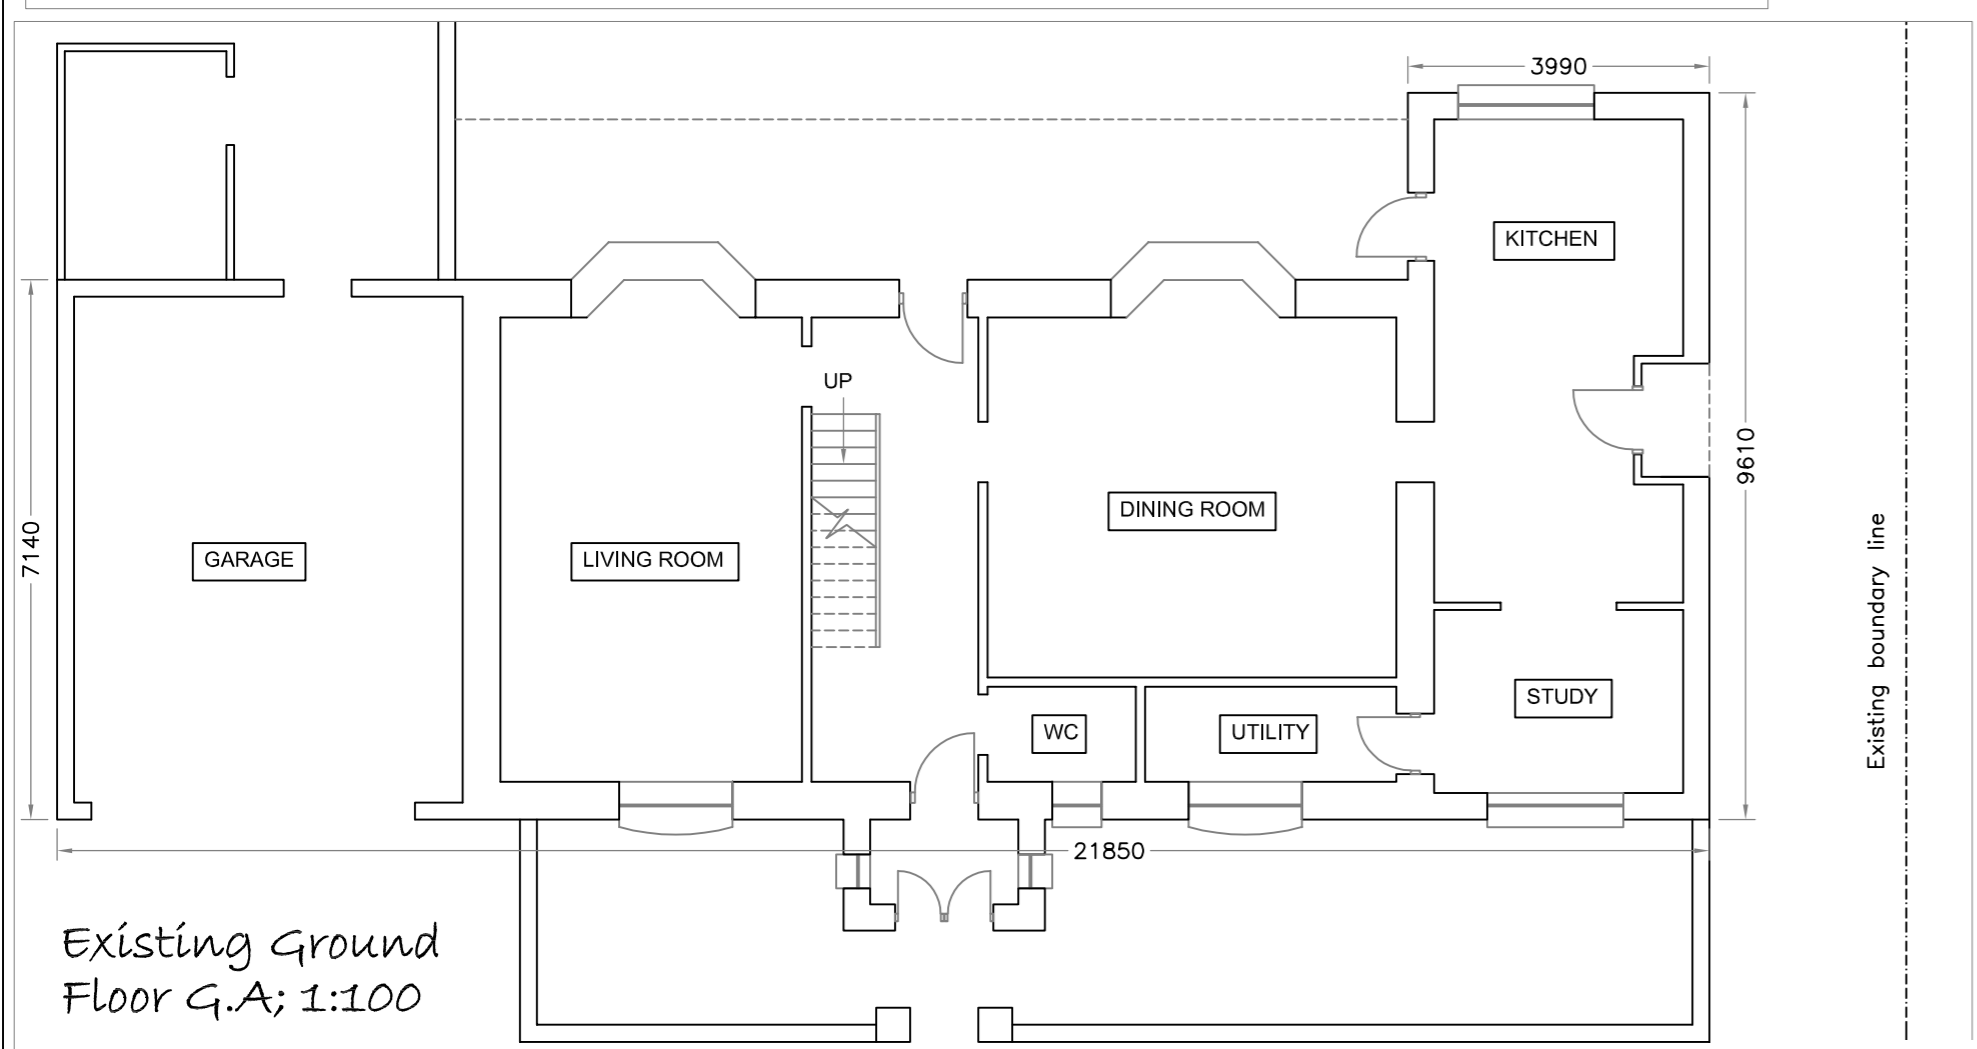

Existing Ground Floor G.A.; 1:100

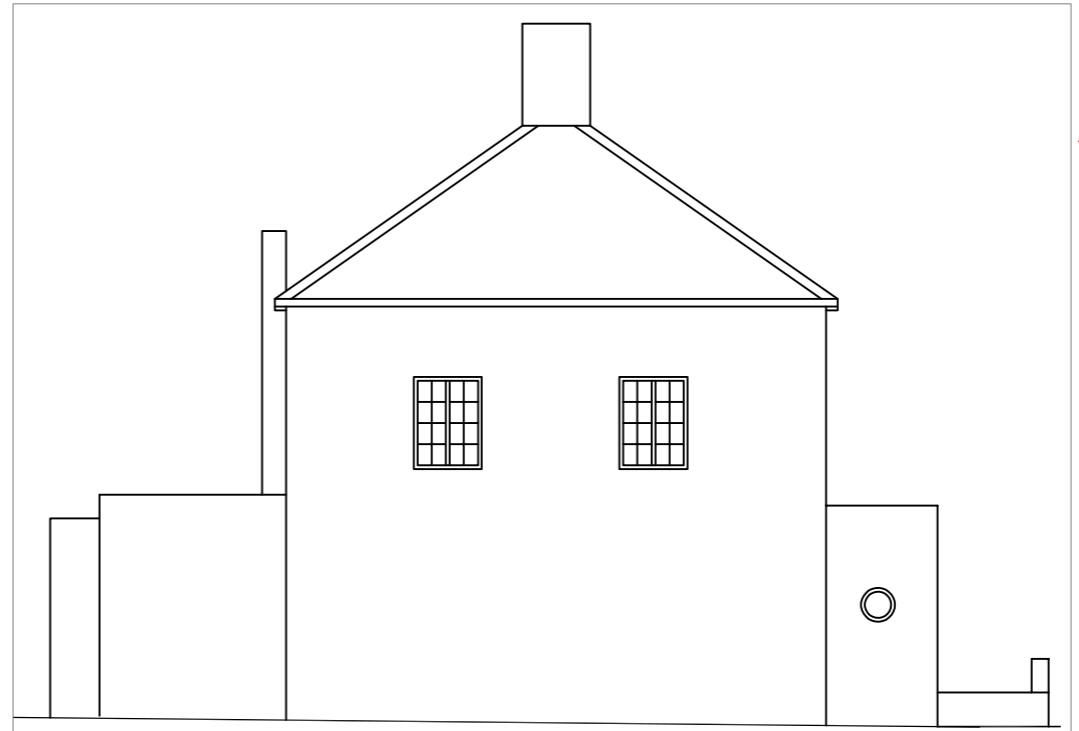

Existing Side Elevation; 1:100

Planning

Rev:	Date:	Comments:
A	26/01/21	Dimensions added
CLIENT: Distinction Developments Ltd.		
JOB TITLE: Gordonville, Twynwell		
DRAWING TITLE: Existing Layouts		
PROJECT/DRAWING NO: 20235/01		DATE: January 2021

MRJ STRUCTURAL DESIGN LTD
 Dormer Lodge
 18 Harrington Road
 Loddington
 Northamptonshire
 NN14 1JZ
 mark@mrjstructuraldesign.co.uk
 07919 966610

