


Existing Roof Plan
1 : 100

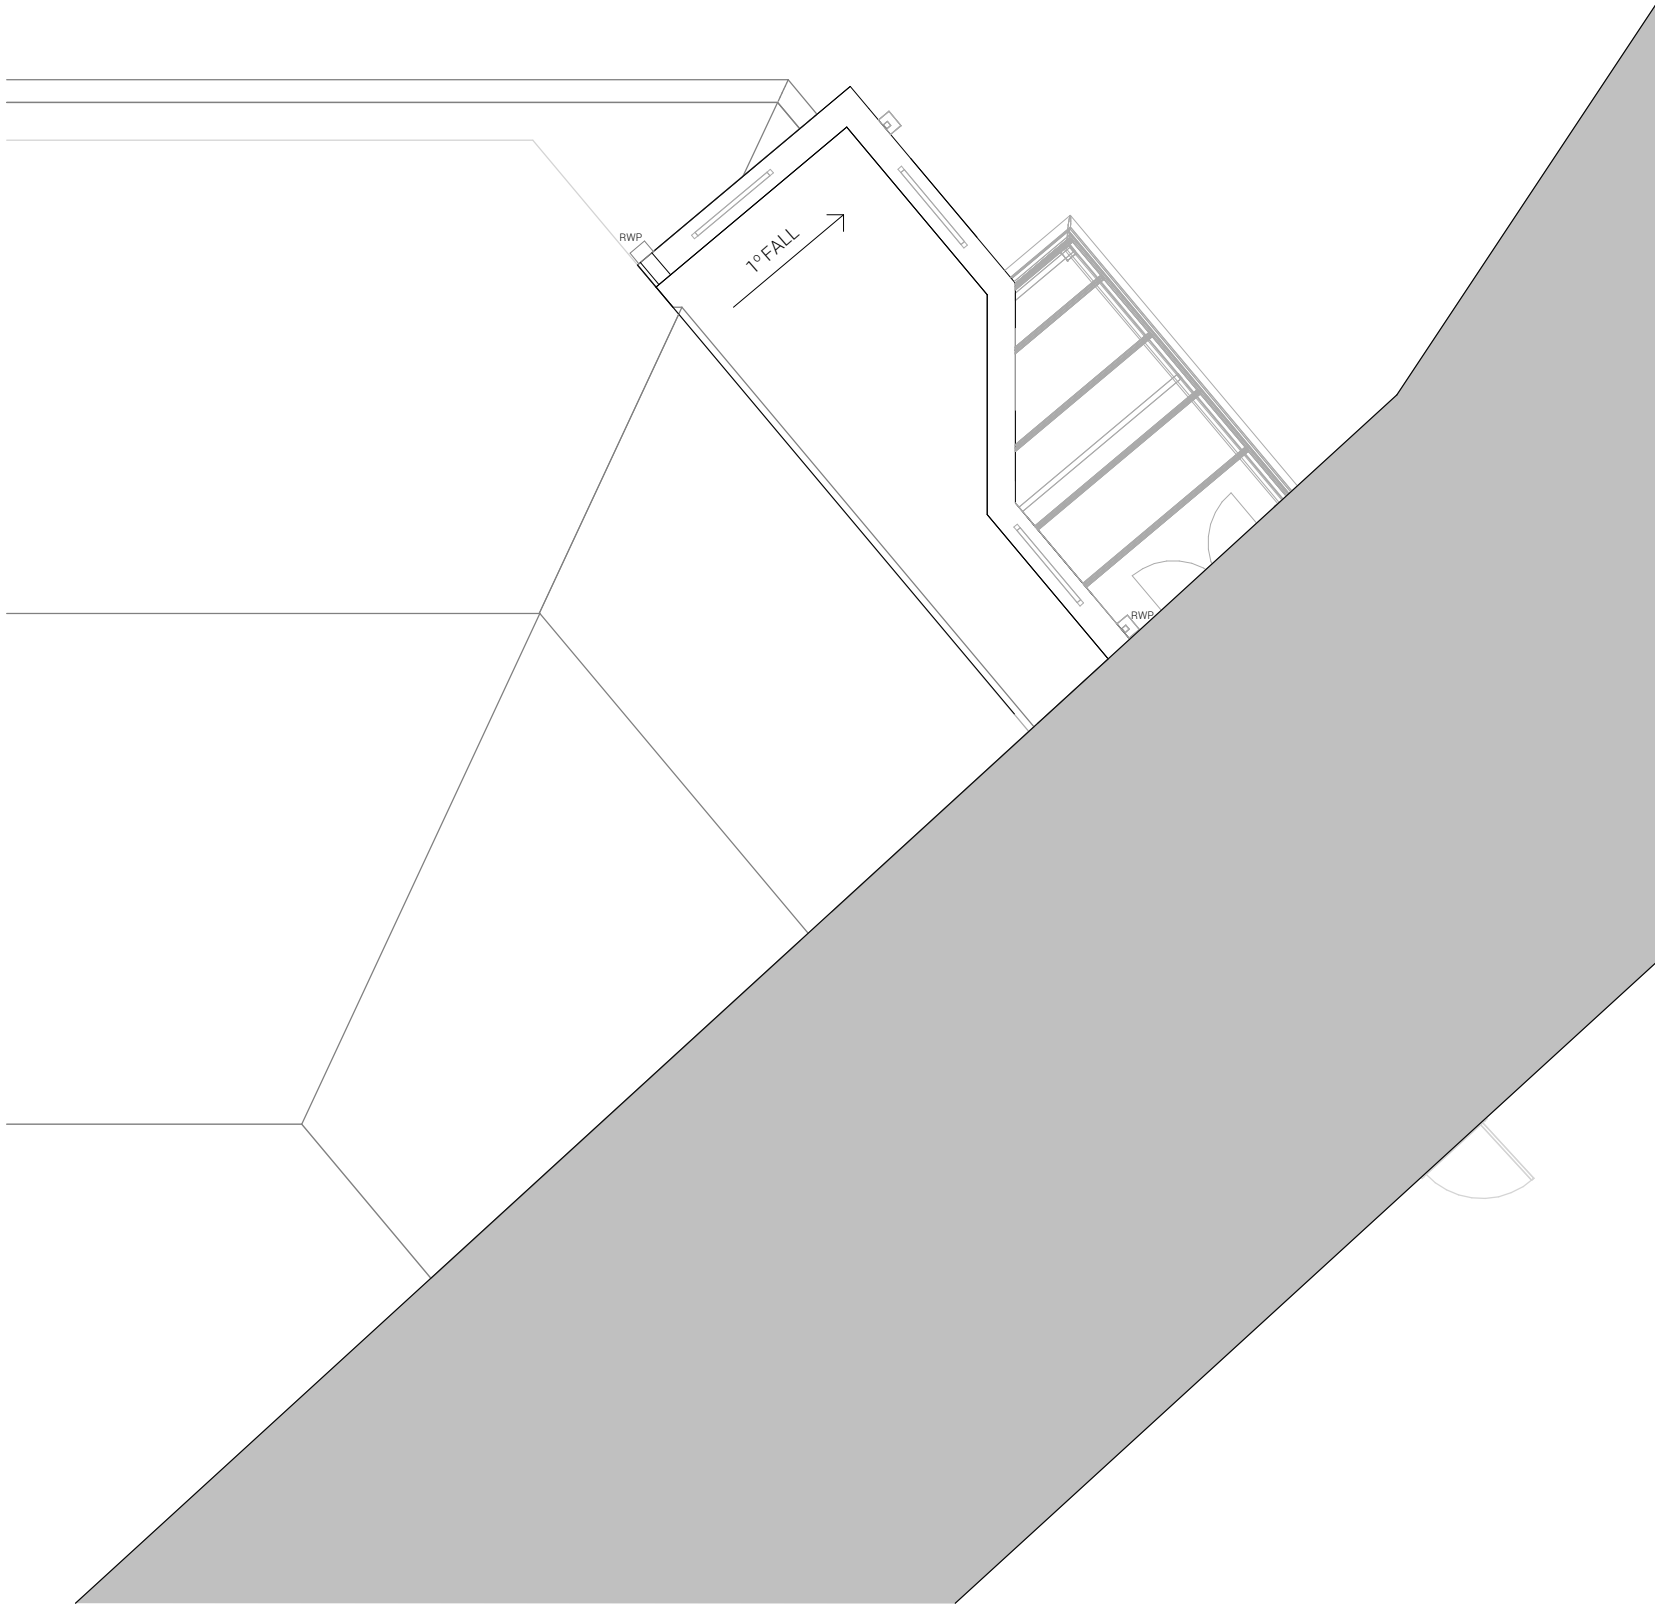

Proposed Roof Plan
1 : 100

GENERAL NOTES:

DAY Architectural Ltd accepts no responsibility for any costs, losses or claims whatsoever arising from these drawings, specifications and related documents unless there is full compliance with the Client or any unauthorised user of the following:

1 All boundaries, dimensions and levels are to be checked on site before construction and any discrepancies reported to the Architect / Designer.
2 Partial Service: Any discrepancies with site or other information is to be advised to the Architect / Designer and direction and / or approval is to be sought before the implementation of the detail.
3 Block and site plans are reproduced under license from the Ordnance Survey.
4 Do not scale this drawing.
5 For the purpose of coordination, all relevant parties must check this information prior to implementation and report any discrepancies to the Architect / Designer.

A	Issued for Tender	04.12.2020	JP	
REV	DESCRIPTION	DATE	REV BY	

CLIENT	Healthcare Support and Infrastructure Services
PROJECT	The Harbour, Seclusion Suite Refurbishment

DRAWING							
Proposed Roof Plan							
SCALE						FIRST ISSUED	
1 : 100 @ A2						26.11.20	
PROJECT		CLIENT REF		DRAWN BY		CHECKED BY	
1079-20		HSIS		JP		LI	
ORIGIN	VOLUME	LEVEL	TYPE	ROLE	NUMBER	REVISION	
DAY	XX	XX	DR	A	270101	A	
SUITABILITY							
TENDER							

DAY

DAY Architectural Ltd.
Studio 1, Lancaster Buildings
77 Deansgate, Manchester, M3
2BW

T: 0161 834 9703
W: www.day-architectural.com