




Existing Ground Floor Plan

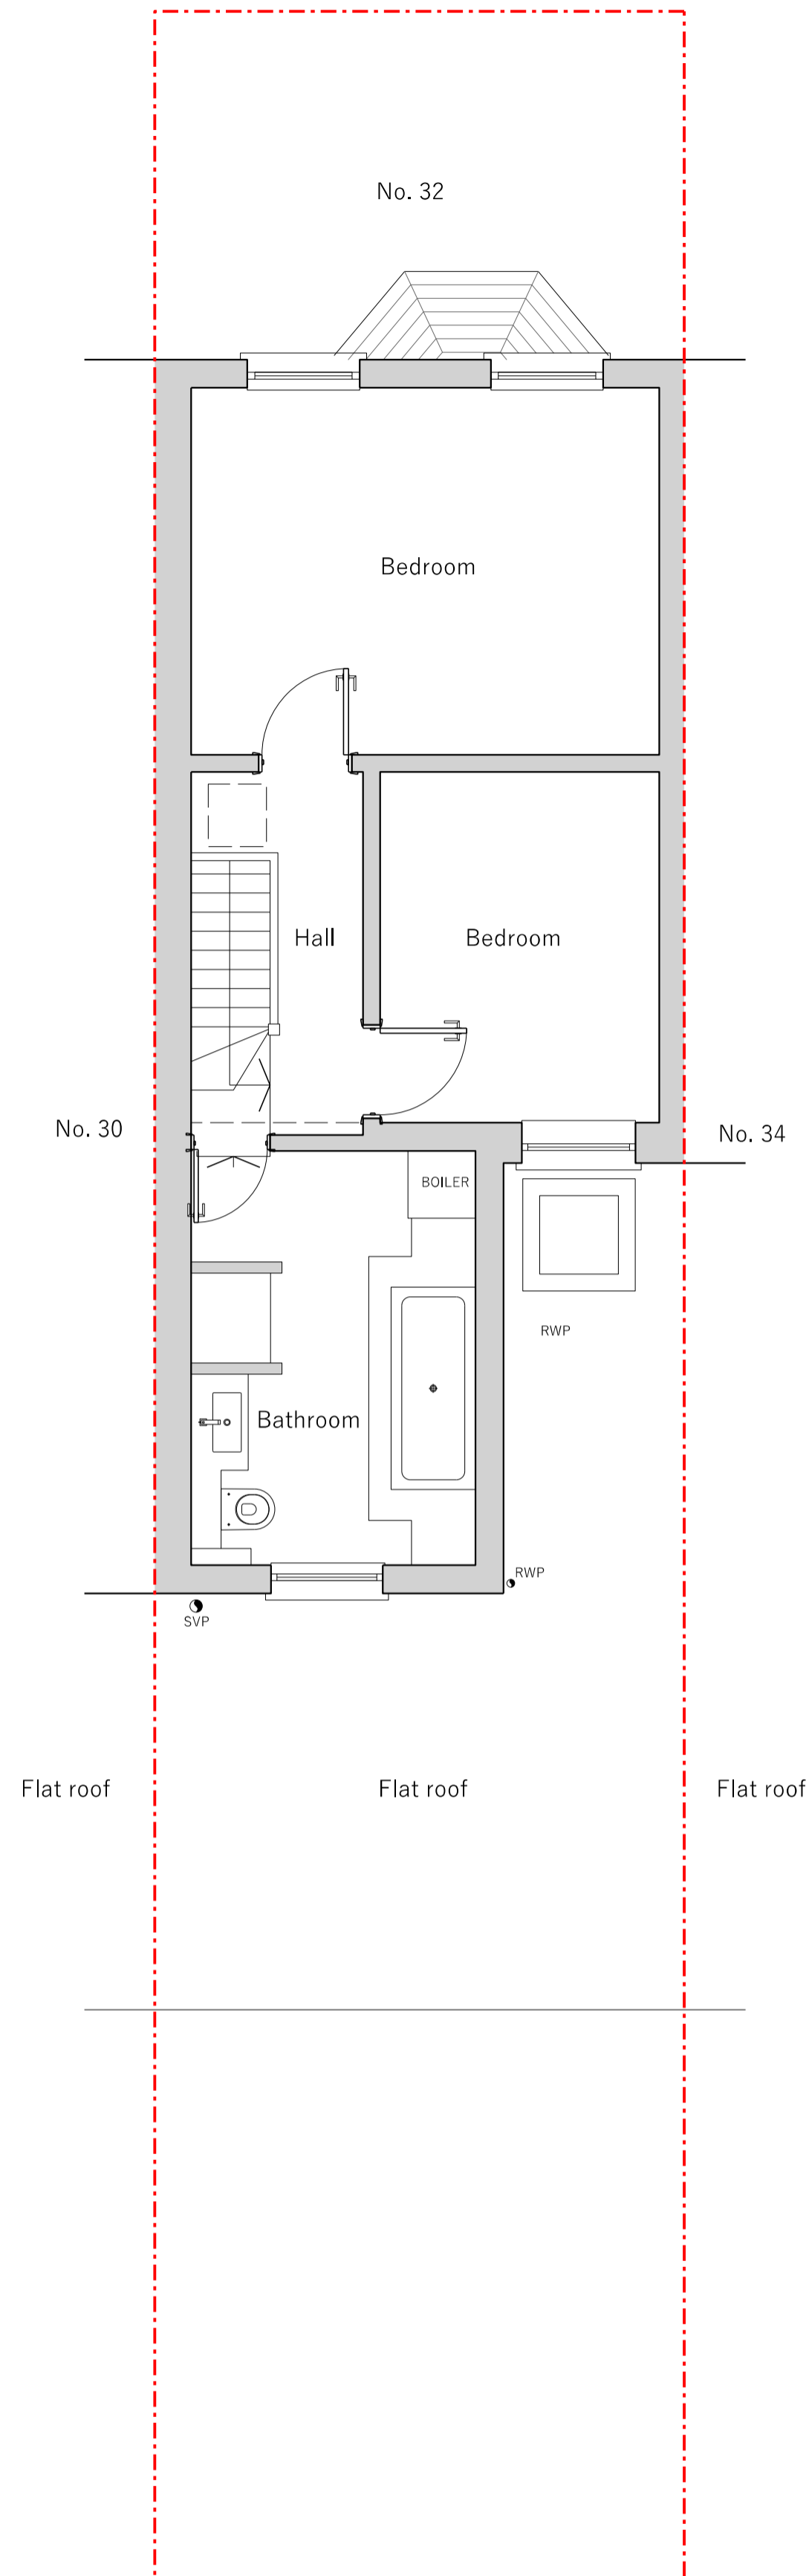

Existing First Floor Plan

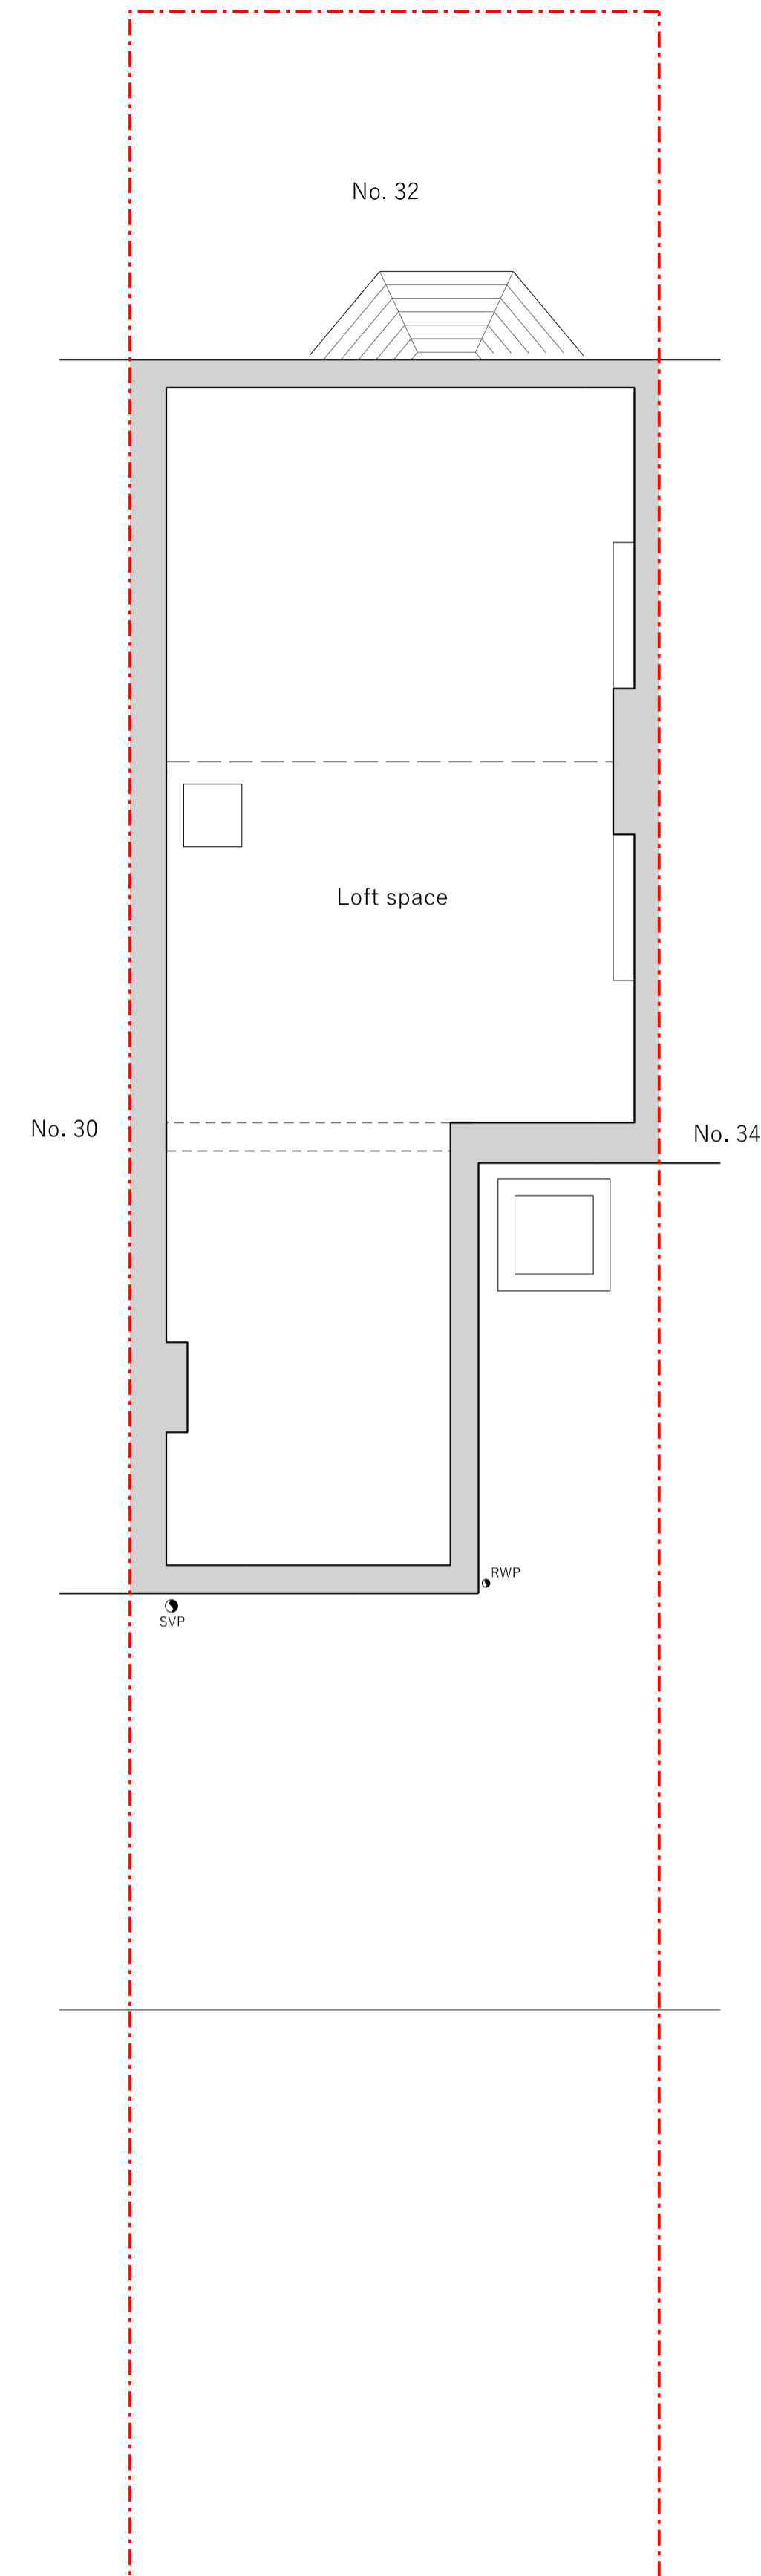

Existing Loft Floor Plan

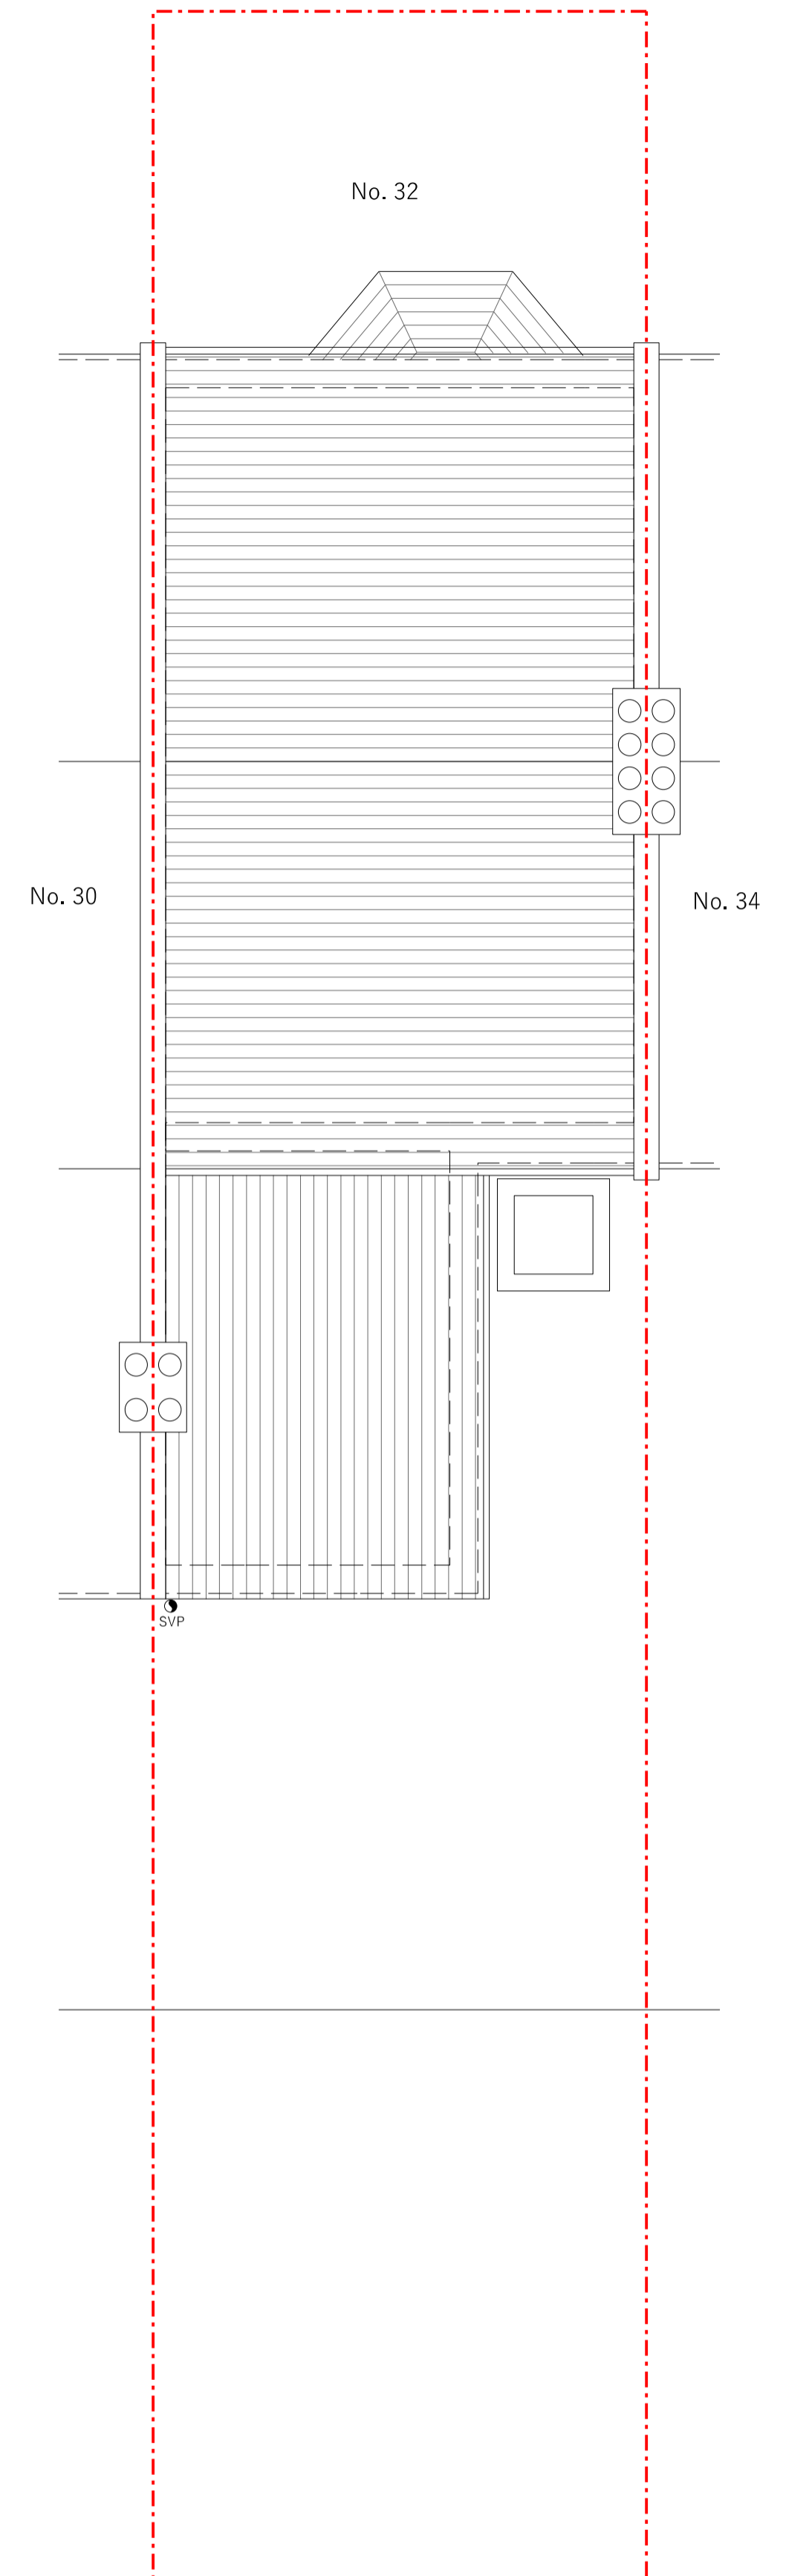

Existing Roof Plan

Planning General Arrangement

Project 32 Henley Road, London, N18 1NT	Date of first issue 04.01.2021
Drawing Existing Floor Plans	Revision A
Scale 1:50 @ A1, 1:100 @ A3	
Drawing number 306_010	

Revision	Date	Notes
A	04.01.2021	FIRST ISSUE

General Notes

This drawing should be read in conjunction with all other CVC Architecture's drawings and accompanying written information.

Any discrepancies in the drawn or written information to be reported to CVC Architecture without delay.

It is the contractor's responsibility to ensure that all built works are constructed in line with the latest British Building Regulations.

This is not a construction Issue drawing.

Do not scale. Use figured dimensions only.

Legend

--- Boundary Line

North Point

Scale
1:50 @ A1, 1:100 @ A3

CVC Architecture
Phone 07958 414 477
Email conradcherniavsky@gmail.com