




Proposed Ground Floor Plan

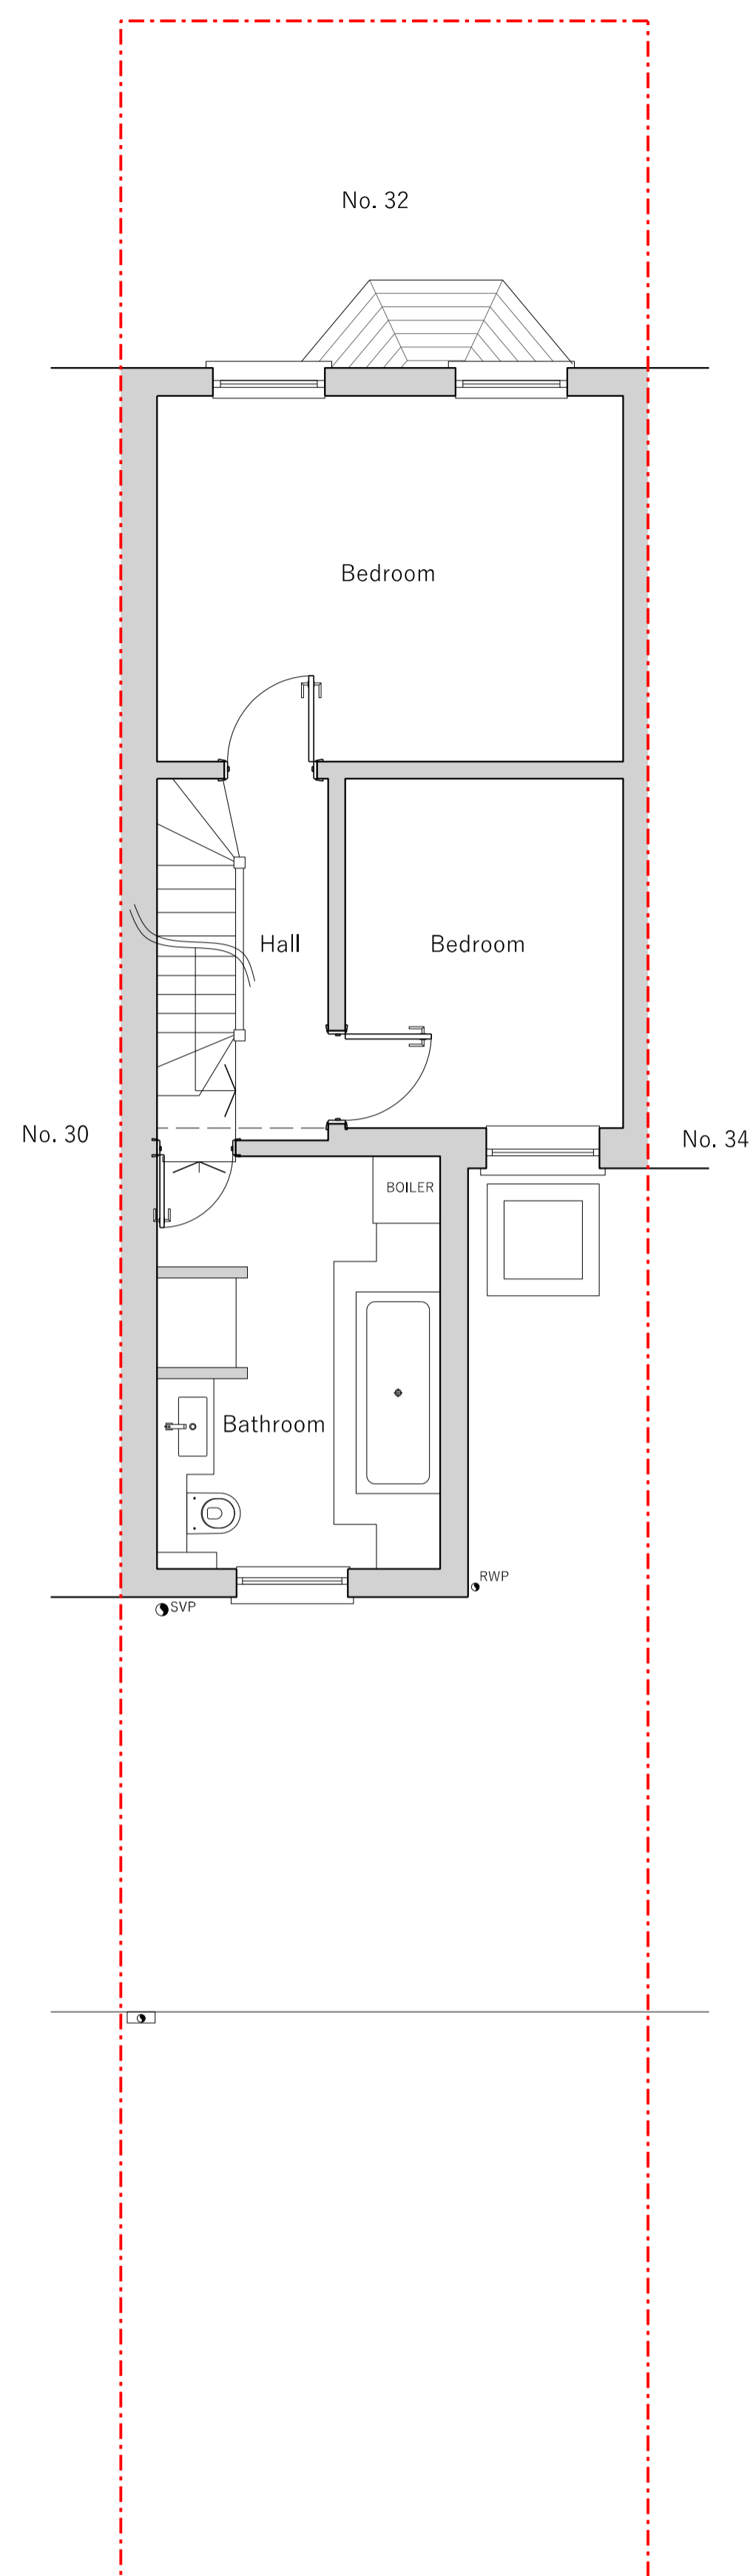

Proposed First Floor Plan

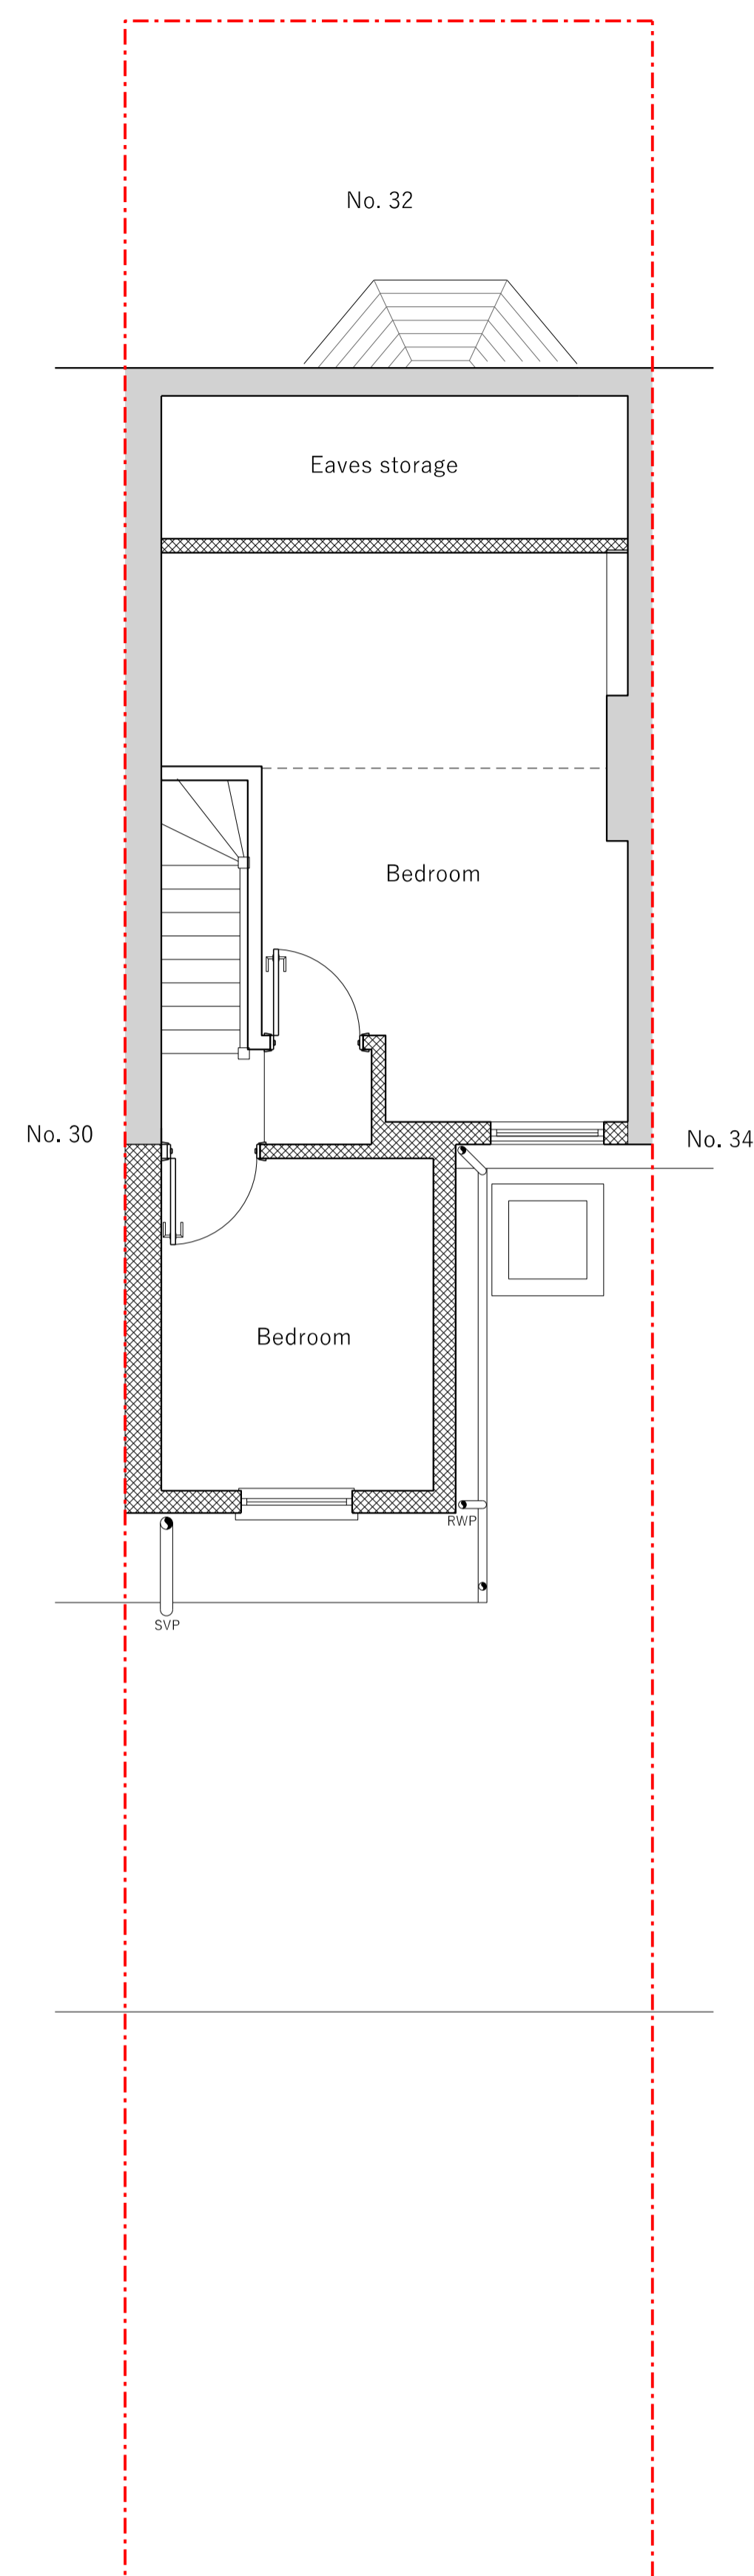

Proposed Loft Floor Plan

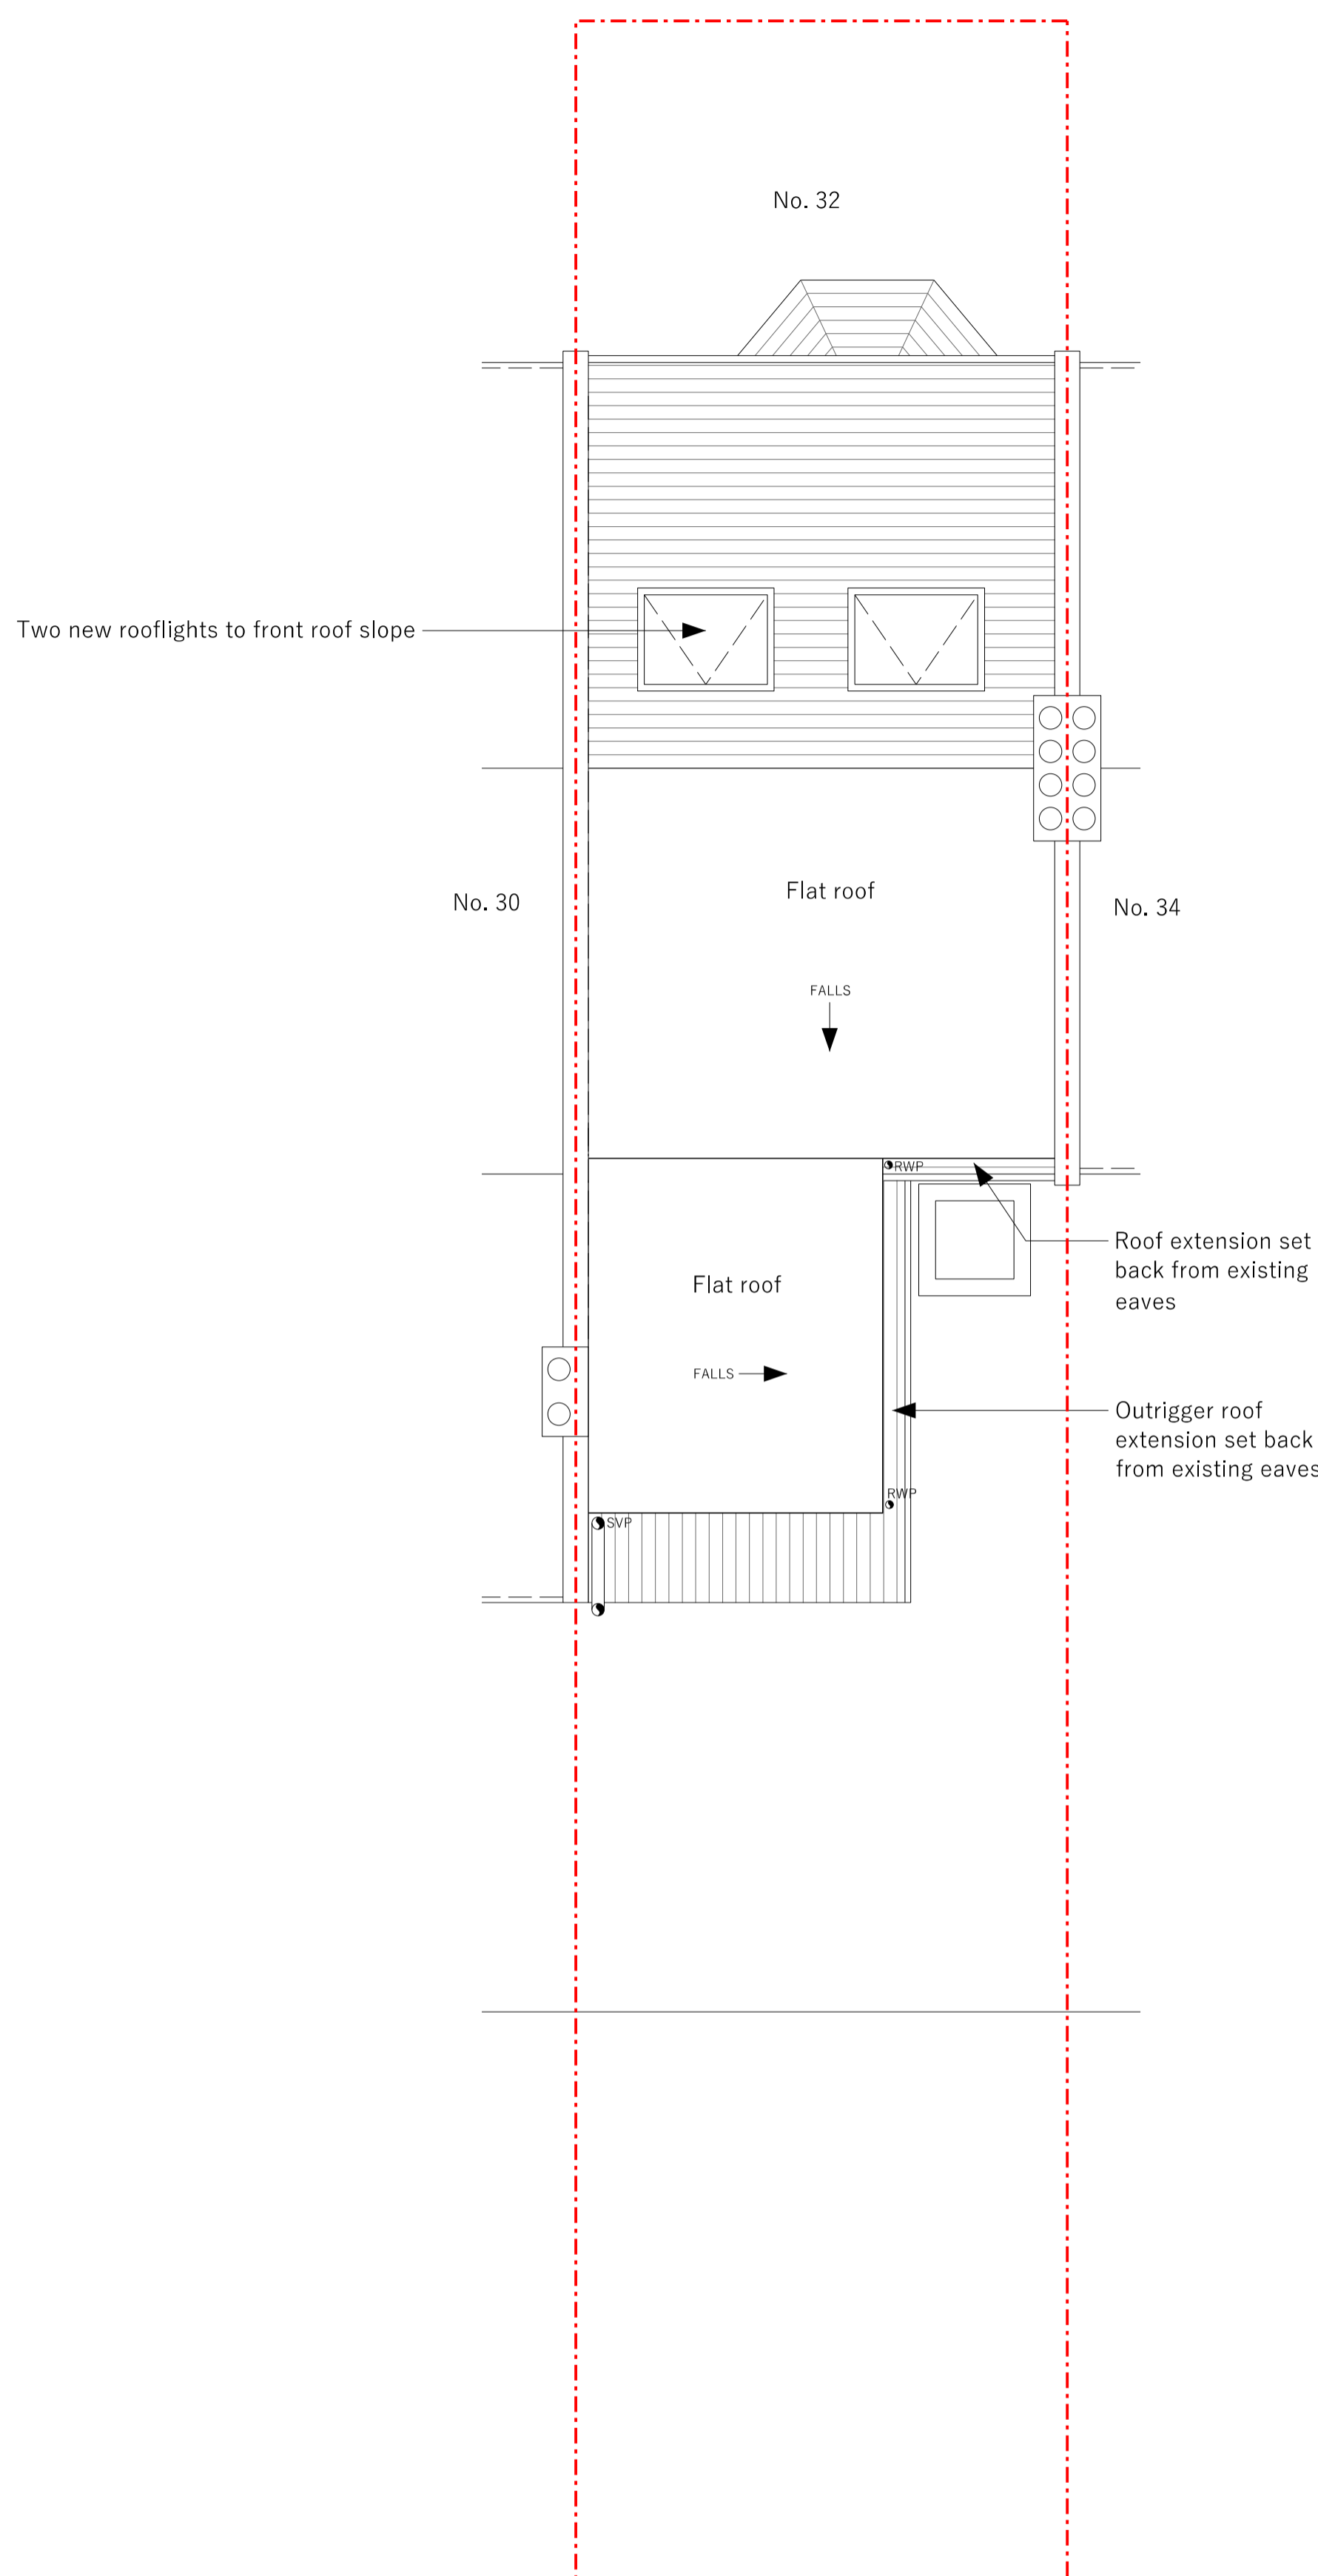

Proposed Roof Plan

Planning General Arrangement

Project	32 Henley Road, London, N18 1NT
Drawing	Proposed Floor Plans
Scale	1:50 @ A1, 1:100 @ A3
Date of first issue	12.01.2021
Drawing number	306_110
Revision	B

Revision	Date	Notes
A	12.01.2021	FIRST ISSUE
B	20.01.2021	PLANNING

General Notes


This drawing should be read in conjunction with all other CVC Architecture's drawings and accompanying written information.

Any discrepancies in the drawn or written information to be reported to CVC Architecture without delay.

It is the contractor's responsibility to ensure that all built works are constructed in line with the latest British Building Regulations.

This is not a construction Issue drawing.

Do not scale. Use figured dimensions only.

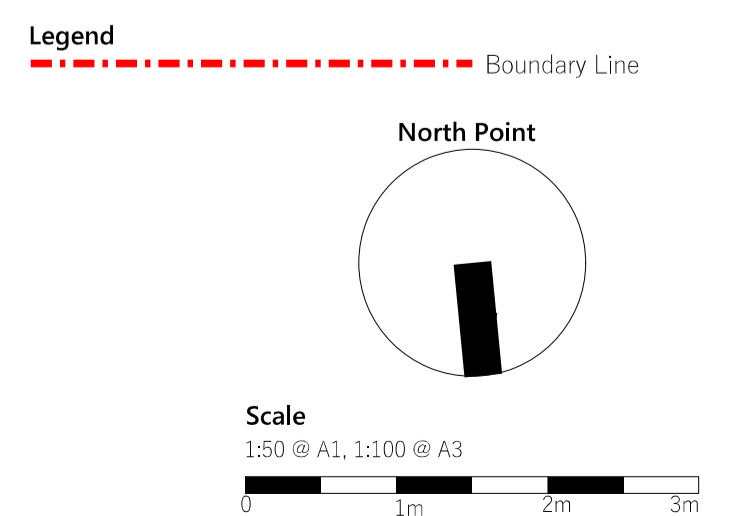

CVC Architecture
Phone 07958 414 477
Email conradcherniavsky@gmail.com