

Copyright in design and this drawing is the property of Resi.

Reproduction in whole or in part is forbidden without written sanction of Resi.

All dimensions to be cross-checked on site prior to completing a Building Regulations package, structural engineering, the party wall process and construction.

Print to scale (as actual size)

NOTES

Revision

Rev	Notes	Date
-	Planning Issue	18/11/2020

KEY

	Proposed walls		Boundary lines
	Existing walls		Proposed beam
	Existing removed		Proposed drainage
	Proposed rooflight		1.8m head height
			1.5m head height

JOB TITLE

Proposed part single, part two storey rear extension and all associated works at 38a Pickett's Lock Lane

STATUS
Planning

DRAWING TITLE
Existing Floor Plan

CLIENT
Mason Randerwalla


SCALE
1:100 at A3

DRAWN
CZ


DATE
Nov 2020

CHECKED
AV

DRAWING NO. 1436 - 03 - 101

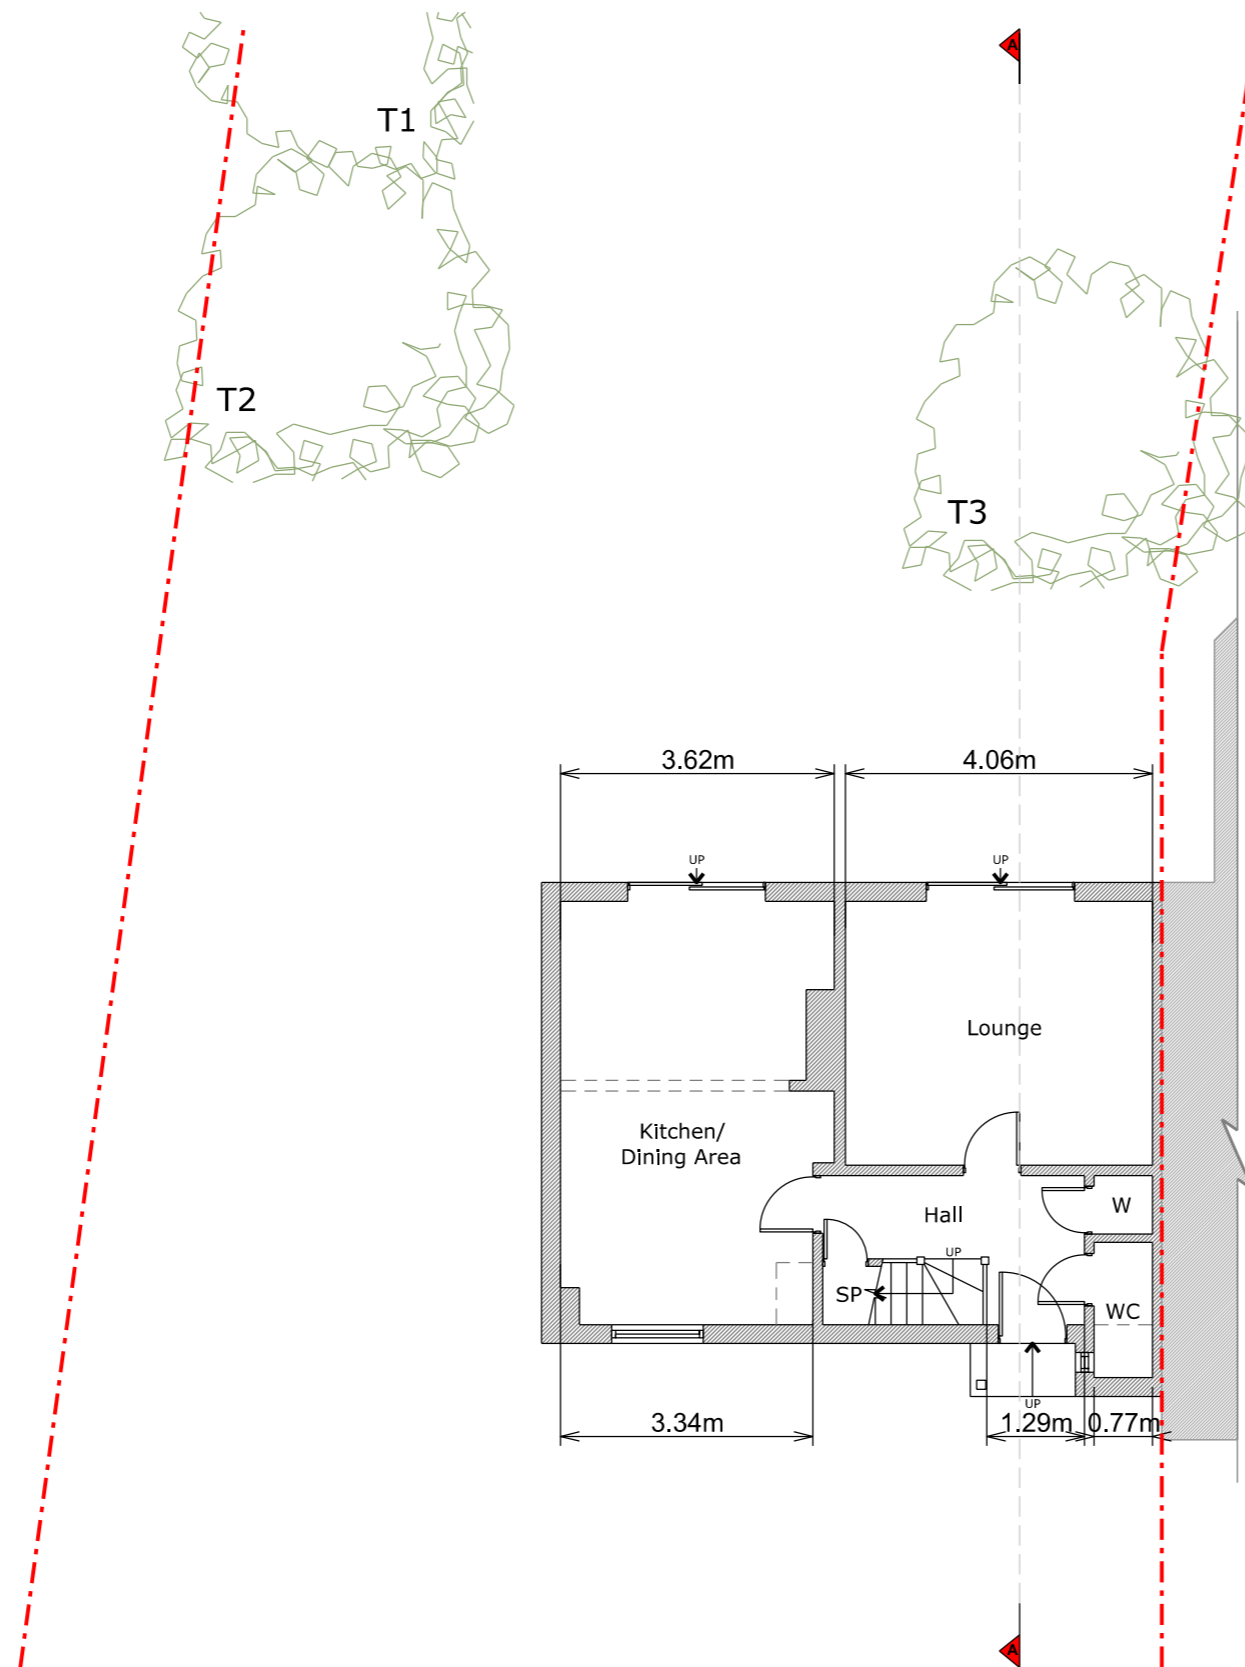

Ground Floor Plan

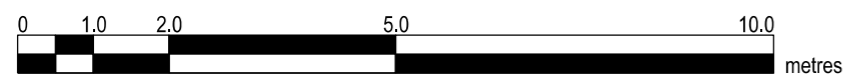

Copyright in design and this drawing is the property of Resi.

Reproduction in whole or in part is forbidden without written sanction of Resi.

All dimensions to be cross-checked on site prior to completing a Building Regulations package, structural engineering, the party wall process and construction.

Print to scale (as actual size)

NOTES

Revision

Rev	Notes	Date
-	Planning Issue	18/11/2020

KEY

	Proposed walls		Boundary lines
	Existing walls		Proposed beam
	Existing removed		Proposed drainage
	Proposed rooflight		1.8m head height
			1.5m head height

JOB TITLE

Proposed part single, part two storey rear extension and all associated works at 38a Pickett's Lock Lane

STATUS
Planning

DRAWING TITLE
Existing Floor Plan

CLIENT
Mason Randerwalla


SCALE
1:100 at A3

DRAWN
CZ


DATE
Nov 2020

CHECKED
AV

DRAWING NO. 1436 - 03 - 102

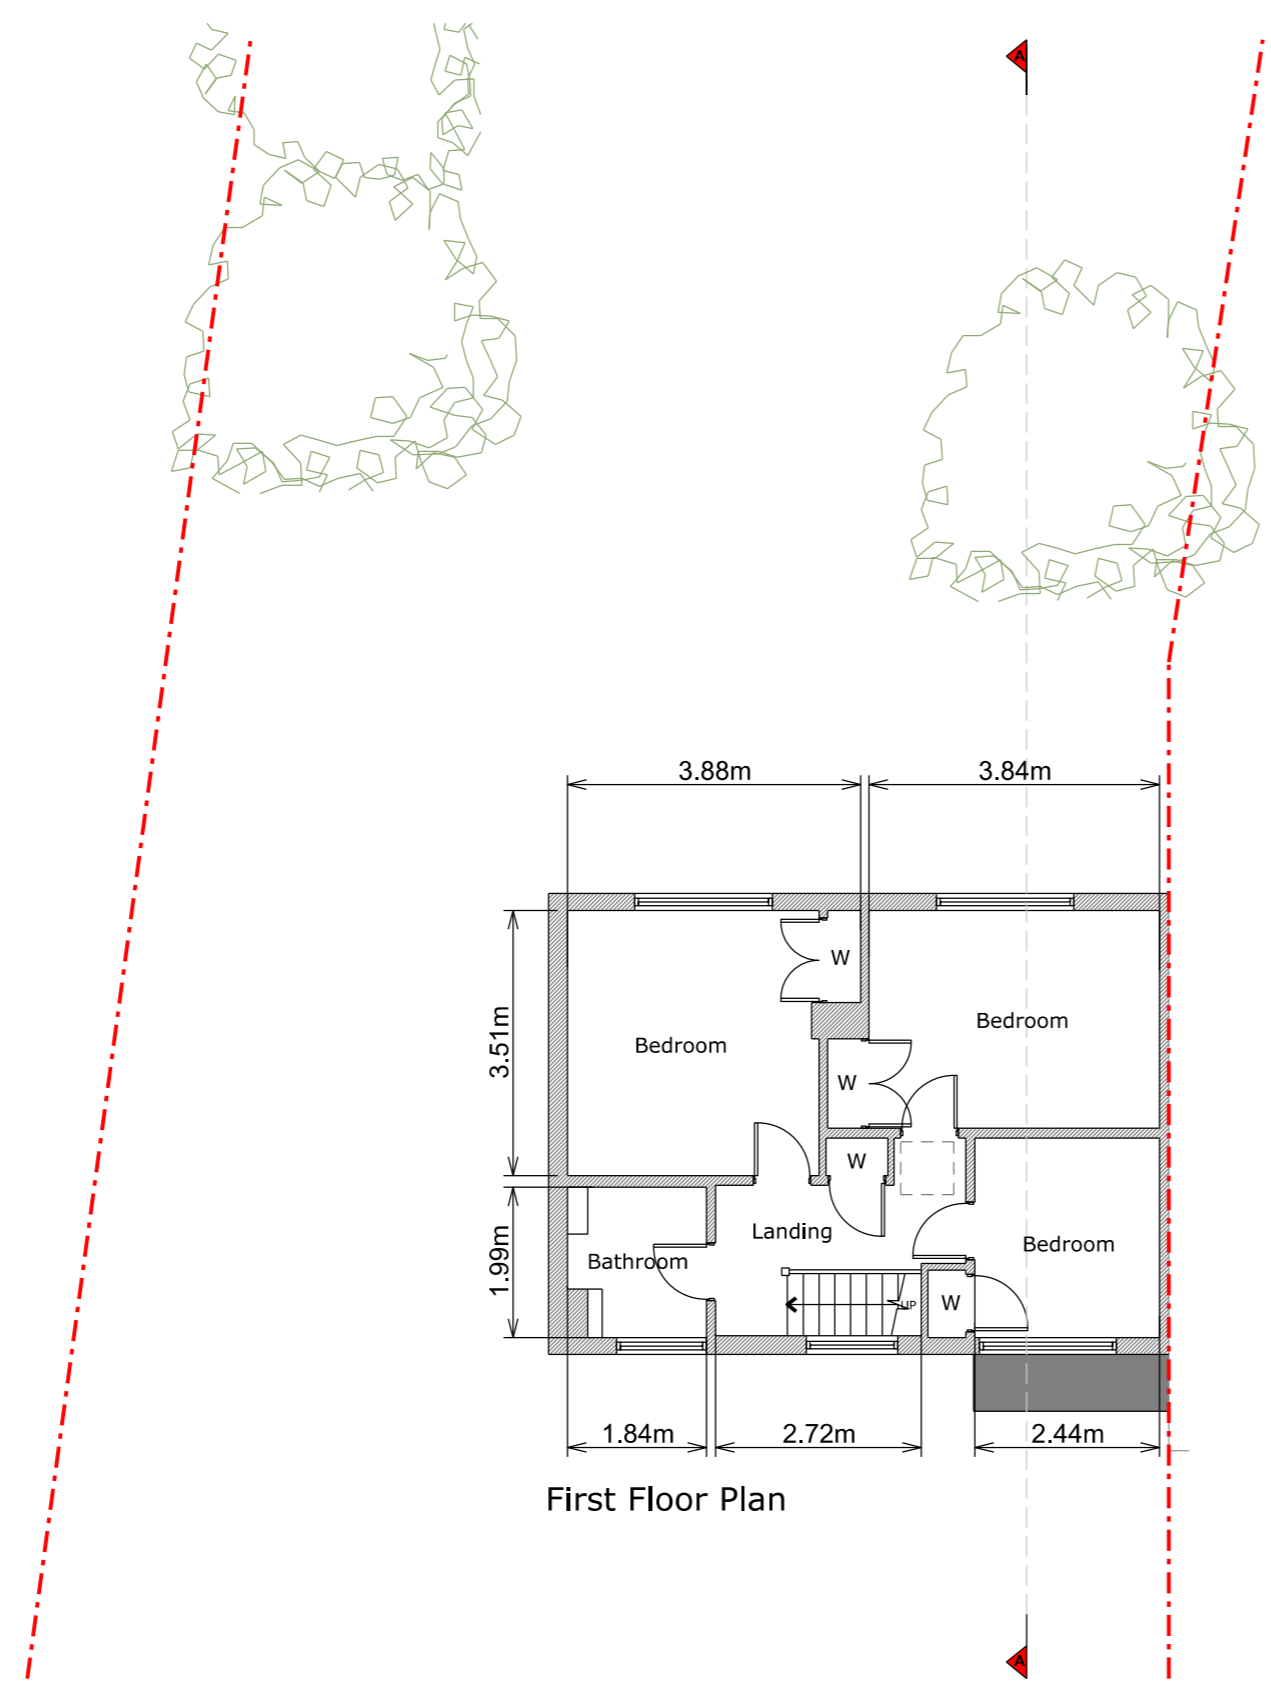

First Floor Plan

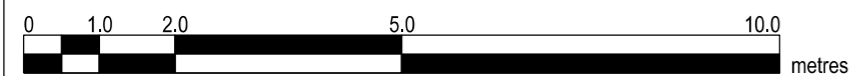

Copyright in design and this drawing is the property of Resi.

Reproduction in whole or in part is forbidden without written sanction of Resi.

All dimensions to be cross-checked on site prior to completing a Building Regulations package, structural engineering, the party wall process and construction.

Print to scale (as actual size)

NOTES

Revision

Rev	Notes	Date
-	Planning Issue	18/11/2020

KEY

	Boundary lines
	Proposed beam
	Proposed drainage
	1.8m head height
	1.5m head height
	Proposed walls
	Existing walls
	Existing removed
	Proposed rooflight

JOB TITLE

Proposed part single, part two storey rear extension and all associated works at 38a Pickett's Lock Lane

STATUS

Planning

DRAWING TITLE

Existing Roof Plan

CLIENT

Mason Randerwalla

SCALE

1:100 at A3

DRAWN

CZ


DATE

Nov 2020


CHECKED

AV

DRAWING NO. 1436 - 01 - 103

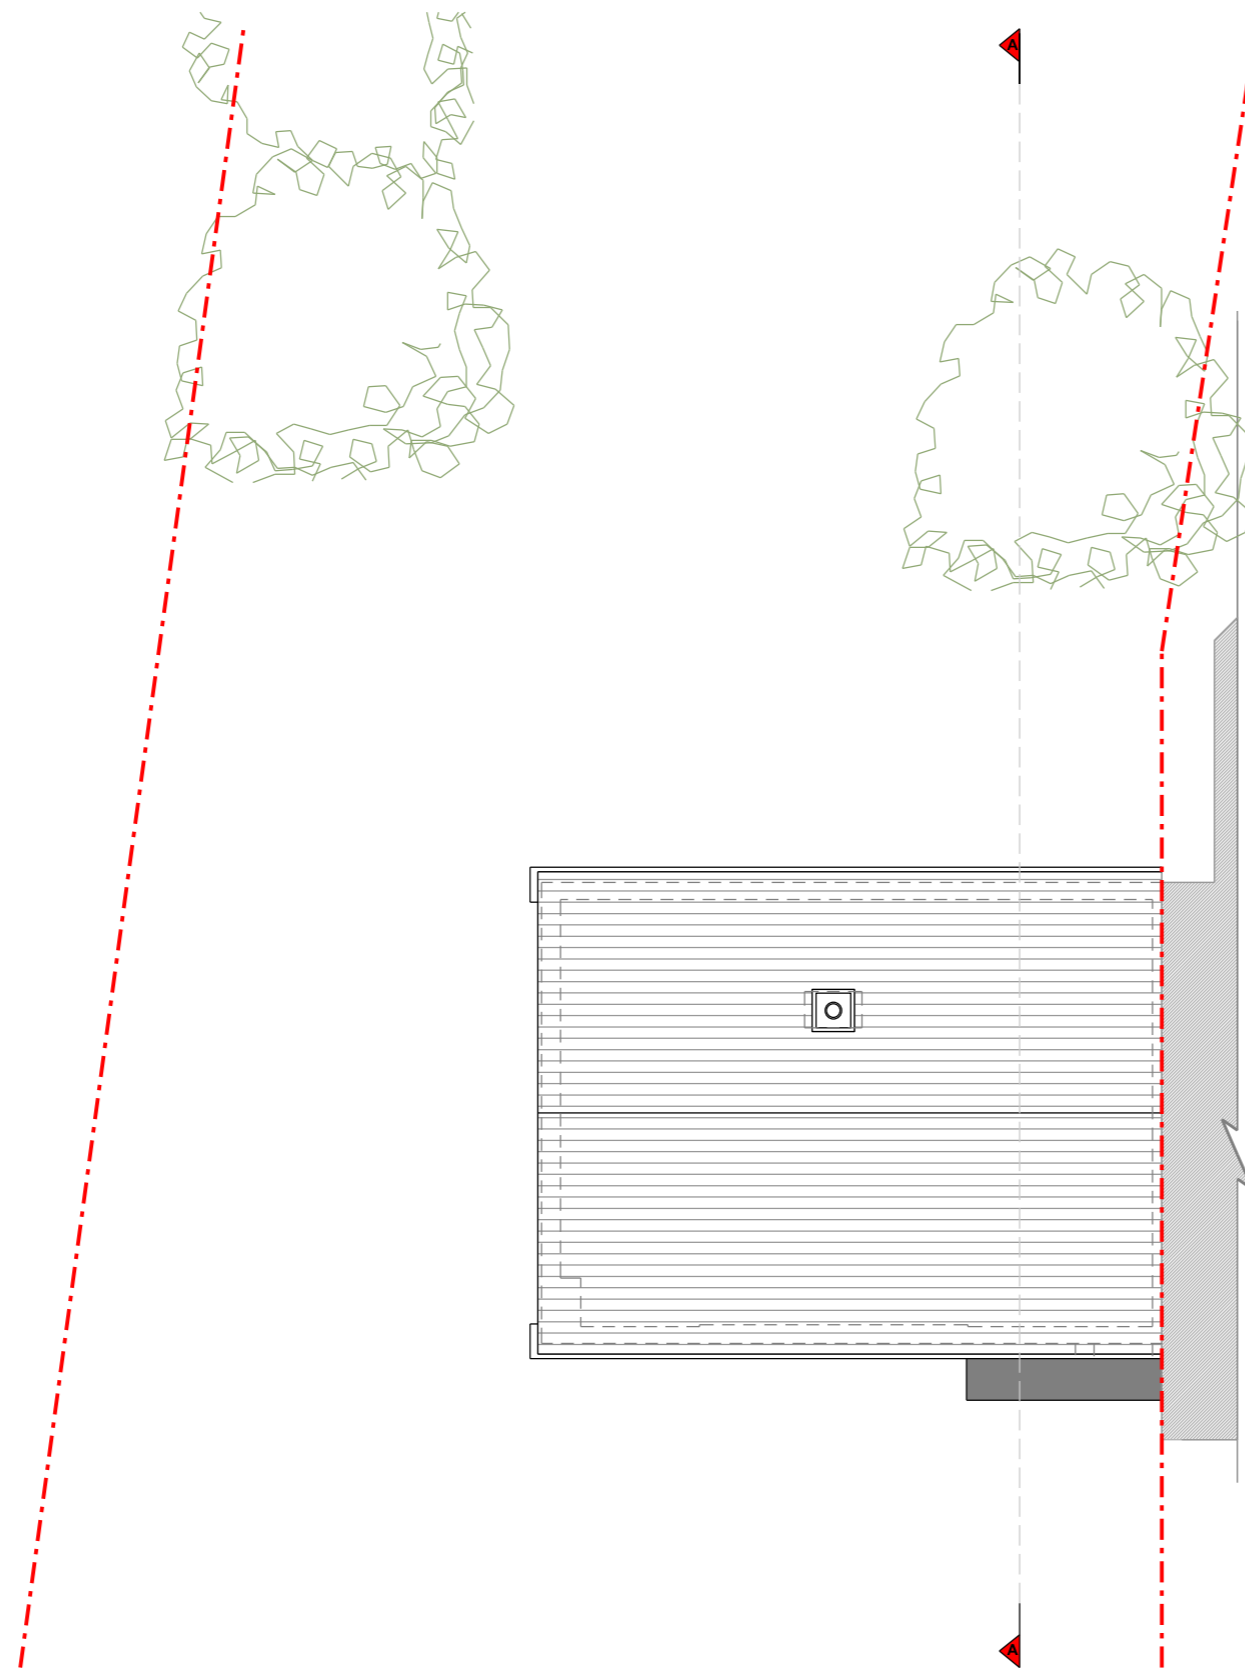

Roof Plan

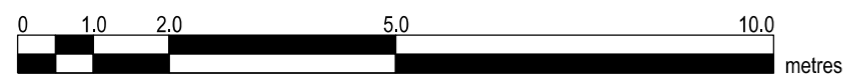

Copyright in design and this drawing is the property of Resi.

Reproduction in whole or in part is forbidden without written sanction of Resi.

All dimensions to be cross-checked on site prior to completing a Building Regulations package, structural engineering, the party wall process and construction.

Print to scale (as actual size)

NOTES

Materials:

Brickwork / Walls - Red brick

Pitched Roof - Tiles

Windows - White uPVC windows

Doors - White uPVC glazed door / sliding doors

RWP / Gutters / Fascia - White uPVC downpipe and guttering

Revision

Rev	Notes	Date
-	Planning Issue	18/11/2020

KEY

	Boundary lines
	Proposed beam
	Proposed drainage
	1.8m head height
	1.5m head height
	Proposed walls
	Existing walls
	Existing removed
	Proposed rooflight

JOB TITLE

Proposed part single, part two storey rear extension and all associated works at 38a Pickett's Lock Lane

STATUS

Planning

DRAWING TITLE

Existing Elevations

CLIENT

Mason Randerwalla

SCALE

1:100 at A3

DRAWN

CZ


DATE

Nov 2020


CHECKED

AV


DRAWING NO. 1436 - 03 - 201

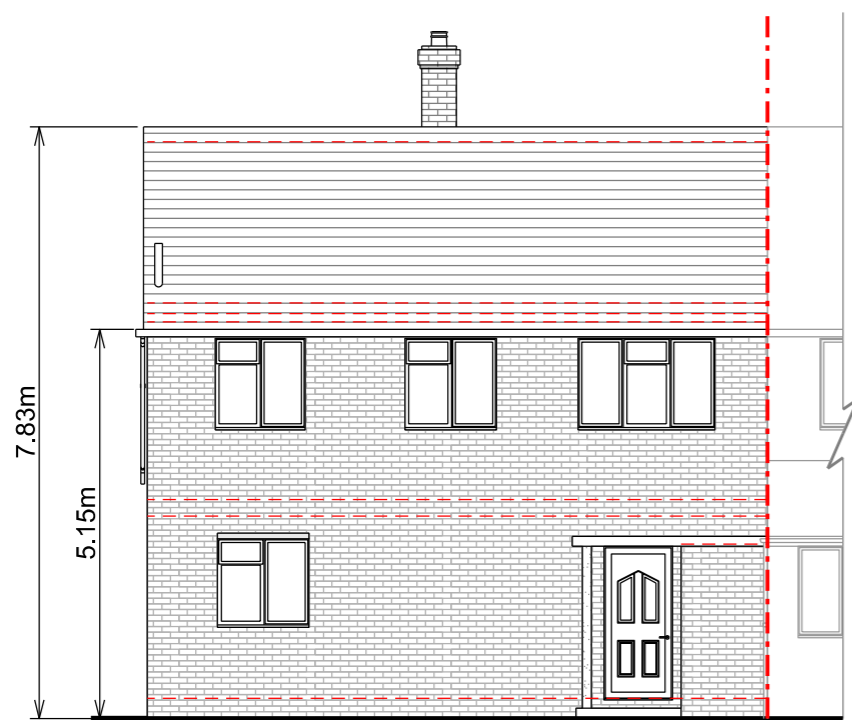

Front Elevation

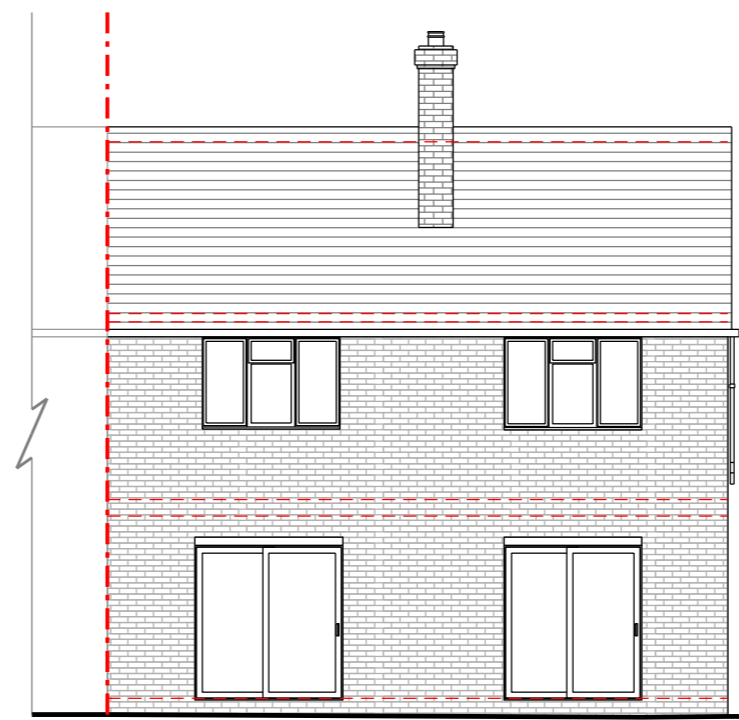

Rear Elevation

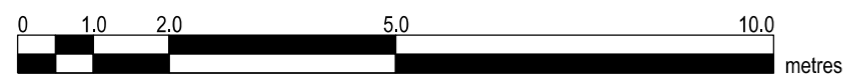

Copyright in design and this drawing is the property of Resi.

Reproduction in whole or in part is forbidden without written sanction of Resi.

All dimensions to be cross-checked on site prior to completing a Building Regulations package, structural engineering, the party wall process and construction.

Print to scale (as actual size)

NOTES

Materials:


Brickwork / Walls - Red brick

Pitched Roof - Tiles


Windows - White uPVC windows

Doors - White uPVC glazed door / sliding doors

RWP / Gutters / Fascia - White uPVC downpipe and guttering

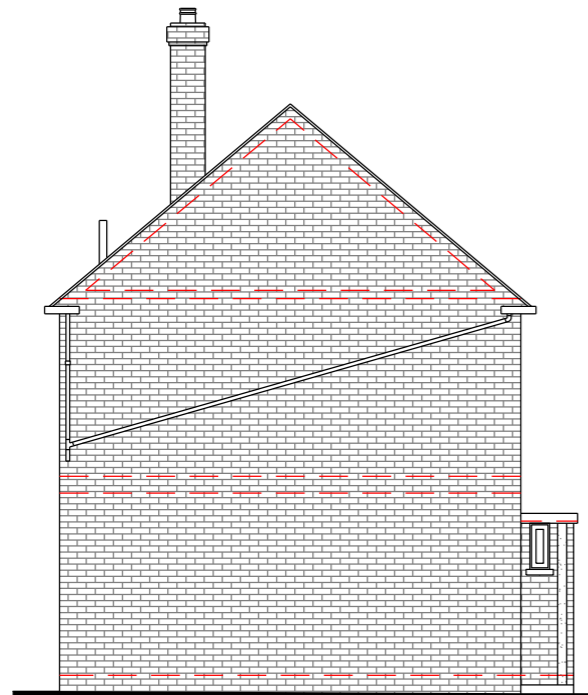

Left Side Elevation

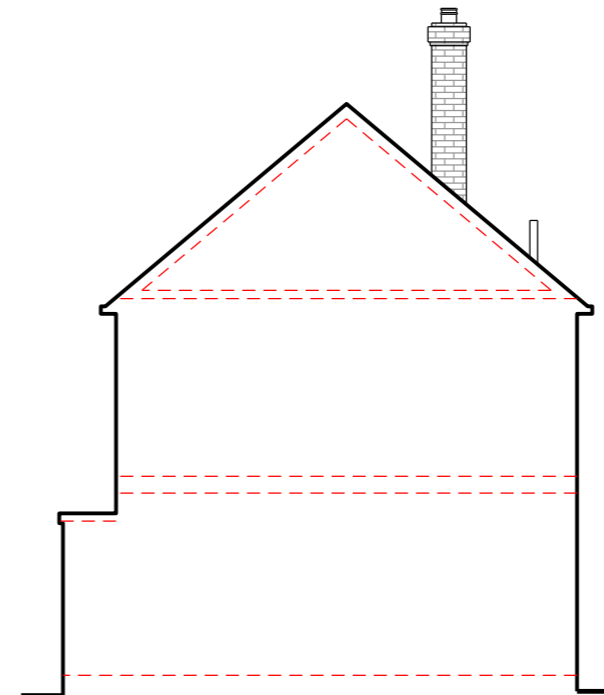

Revision

Rev	Notes	Date
-	Planning Issue	18/11/2020

KEY

Proposed walls	Boundary lines
Existing walls	Proposed beam
Existing removed	Proposed drainage
Proposed rooflight	1.8m head height
	1.5m head height

JOB TITLE

Proposed part single, part two storey rear extension and all associated works at 38a Pickett's Lock Lane

STATUS

Planning

DRAWING TITLE

Existing Elevations and Section

CLIENT

Mason Randerwalla

SCALE

1:100 at A3

DRAWN

CZ


DATE

Nov 2020

CHECKED

AV

DRAWING NO. 1436 - 03 - 202

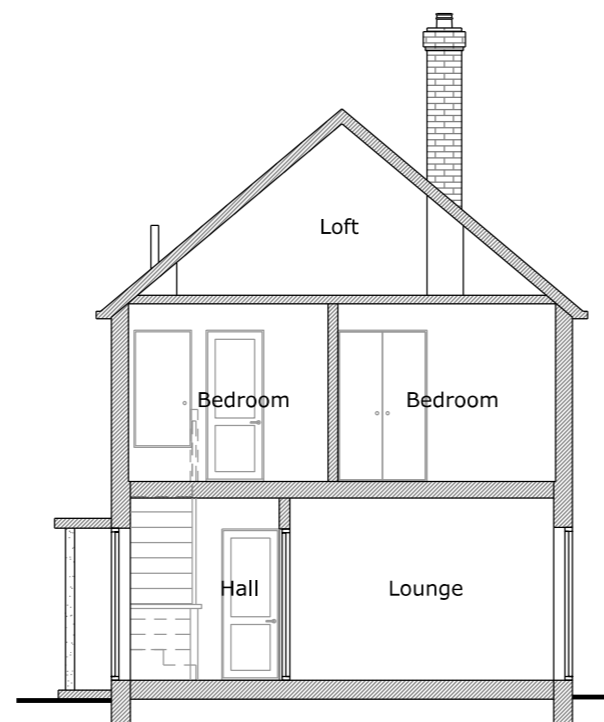

Section A - A

