



Copyright in design and this drawing is the property of Resi.

Reproduction in whole or in part is forbidden without written sanction of Resi.

All dimensions to be cross-checked on site prior to completing a Building Regulations package, structural engineering, the party wall process and construction.

Print to scale (as actual size)

ш				
	NOTES			

Revision						
Rev	Notes			Date		
A B	Planning Issue Planning Amendment Planning Amendment			18/11/2020 20/01/2021 22/01/2021		
	Proposed walls Existing walls Existing removed Proposed rooflight		Pri Pri	oposed beam oposed drainage 3m head height 5m head height		

JOB TITLE

Proposed part single, part two storey rear extension and all associated works at 38a Pickett's Lock Lane

STATUS

Planning

DRAWING TITLE


Proposed Floor Plan

CLIENT


Mason Randerwalla

SCALE 1:100 at A3	DRAWN CZ
DATE	CHECKED
Nov 2020	AV


DRAWING NO. 1436 - 03 - 104 B

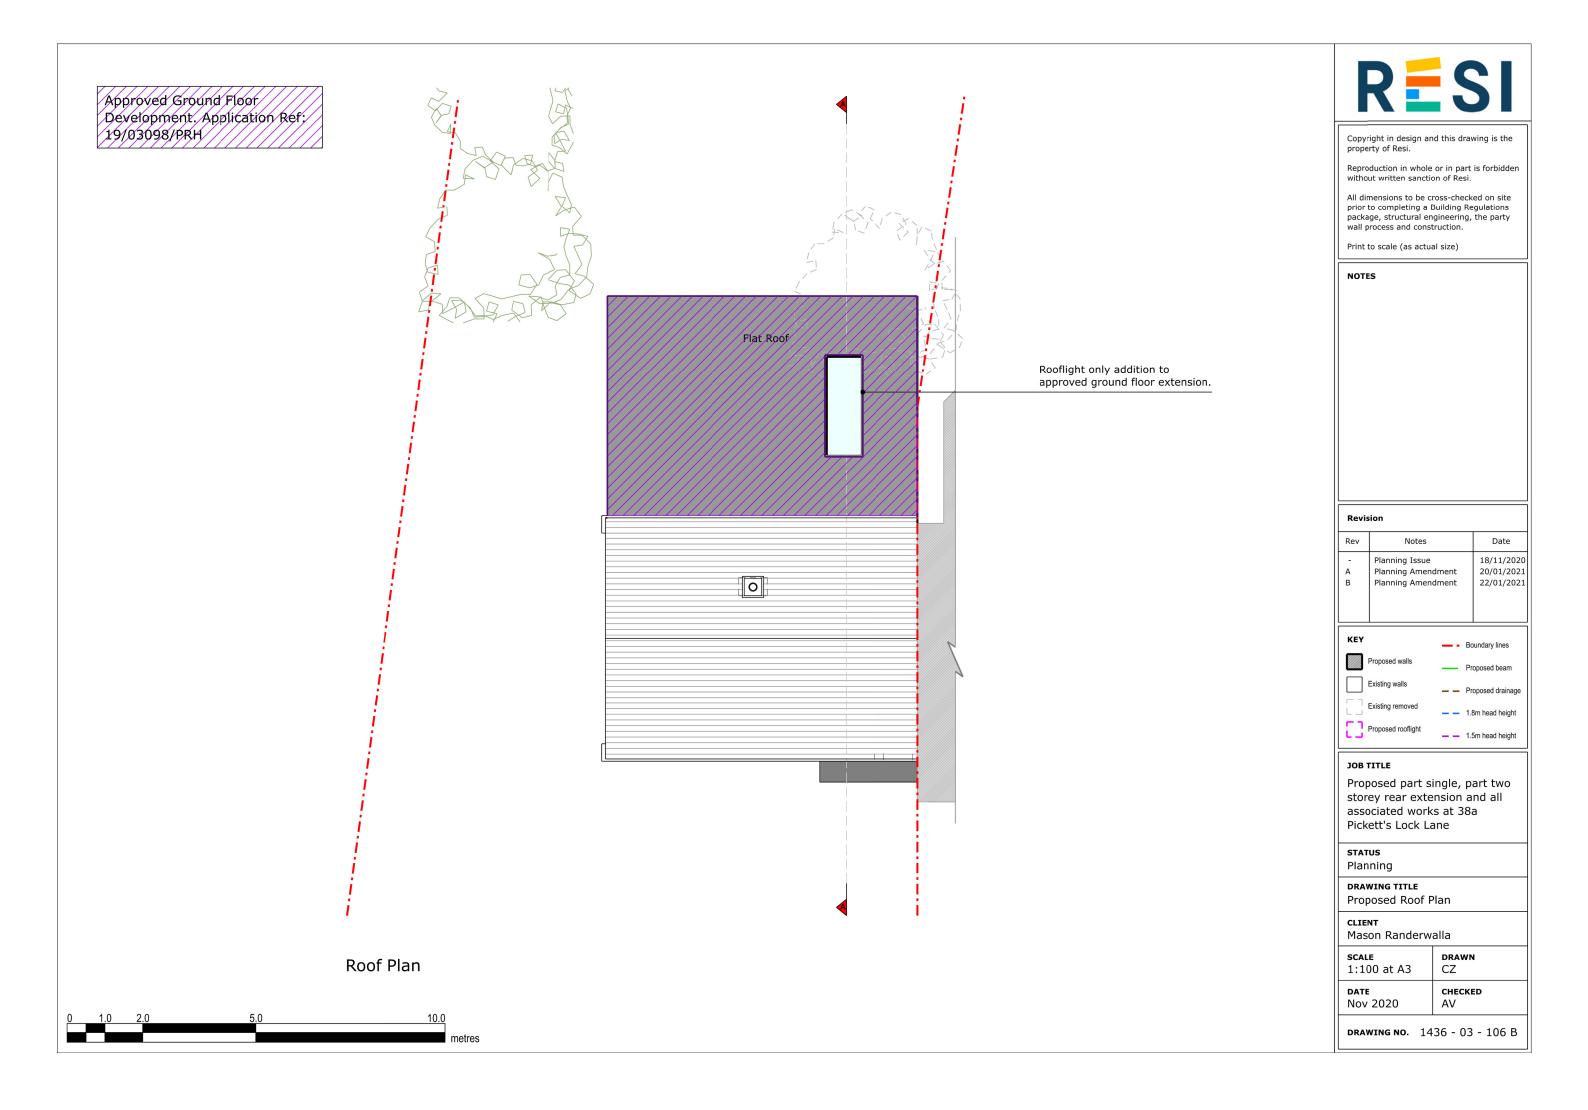

Approved Ground Floor Dévelopment, Application Ref; 19/03098/PRH

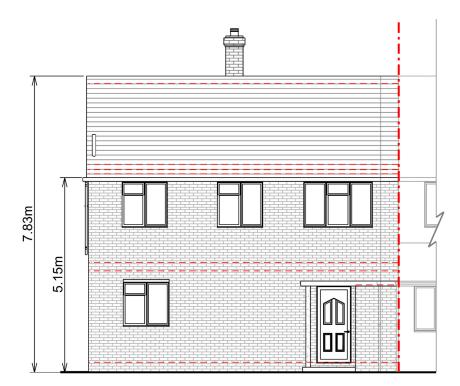

Front Elevation

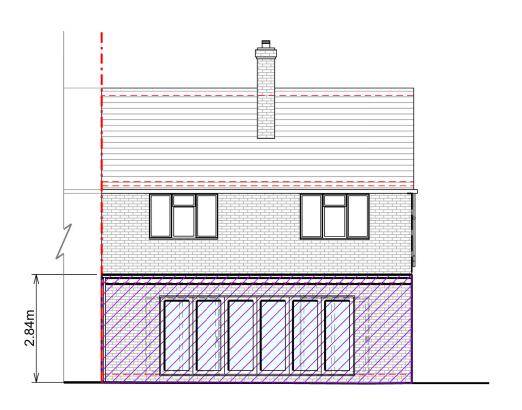

Rear Elevation



Copyright in design and this drawing is the property of Resi.

Reproduction in whole or in part is forbidden without written sanction of Resi.

All dimensions to be cross-checked on site prior to completing a Building Regulations package, structural engineering, the party wall process and construction.

Print to scale (as actual size)

NOTES

Materials:

Brickwork / Walls - Red brick to match

Pitched Roof - Tiles to match existing

Windows - Aluminium glazed rooflight and white uPVC windows to match existing

Doors - White uPVC glazed double doors with glazed panels to match existing

RWP / Gutters / Fascia - White uPVC downpipe and guttering

Revision

Rev Notes		Date
-	Planning Issue	18/11/2020
A	Planning Amendment	20/01/2021
В	Planning Amendment	22/01/2021

KEY

Proposed walls

Proposed rooflight

Boundary lines ---- Proposed beam

- 1.5m head height

Existing walls

 Proposed drainage - 1.8m head height

JOB TITLE

Proposed part single, part two storey rear extension and all associated works at 38a Pickett's Lock Lane

STATUS

Planning

DRAWING TITLE

Proposed Elevations


Mason Randerwalla

scale	DRAWN
1:100 at A3	CZ
DATE	CHECKED
Nov 2020	AV


DRAWING NO. 1436 - 03 - 203 B

0	1.0	2.0	5.0	10.0
				metre

Approved Ground Floor Development. Application Ref. 19/03098/PRH

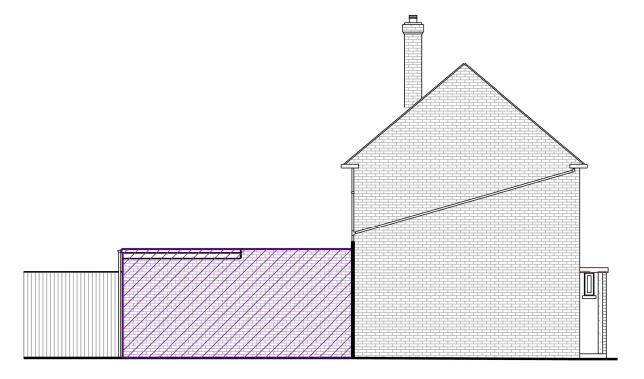

Left Side Elevation

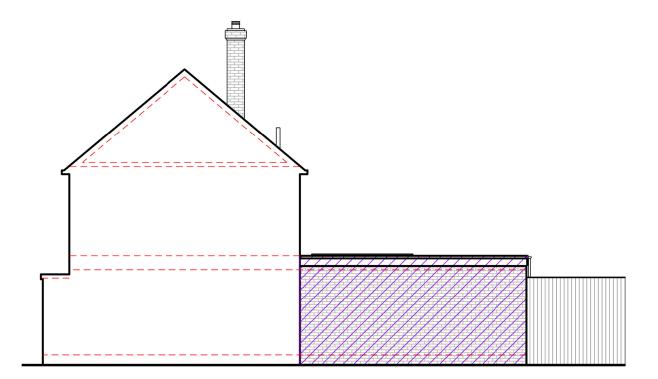

Right Side Elevation





Copyright in design and this drawing is the property of Resi.

Reproduction in whole or in part is forbidden without written sanction of Resi.

All dimensions to be cross-checked on site prior to completing a Building Regulations package, structural engineering, the party wall process and construction.

Print to scale (as actual size)

NOTES

Materials:

Brickwork / Walls - Red brick to match

Pitched Roof - Tiles to match existing

Windows - Aluminium glazed rooflight and white uPVC windows to match existing

Doors - White uPVC glazed double doors with glazed panels to match existing

RWP / Gutters / Fascia - White uPVC downpipe and guttering

- 1						
	Rev	Notes			Date	
	A B	Planning Issue Planning Amendment Planning Amendment		18/11/2020 20/01/2021 22/01/2021		
	KEY			Вс	oundary lines	
		Proposed walls	_	Pr	oposed beam	
	Existing walls			Pr	oposed drainage	

JOB TITLE

Revision

Proposed part single, part two storey rear extension and all associated works at 38a Pickett's Lock Lane

- 1.8m head height - 1.5m head height

STATUS

Planning

DRAWING TITLE


Proposed Elevation

Mason Randerwalla

1:100 at A3	CZ		
DATE	CHECKED		
Nov 2020	AV		

DRAWING NO. 1436 - 03 - 204 B

Approved Ground Floor
Development. Application Ref:
19/03098/PRH

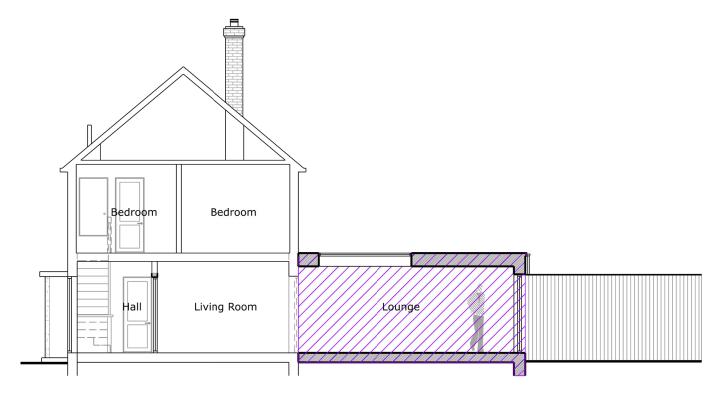

Section A - A



Copyright in design and this drawing is the property of Resi.

Reproduction in whole or in part is forbidden without written sanction of Resi.

All dimensions to be cross-checked on site prior to completing a Building Regulations package, structural engineering, the party wall process and construction.

Print to scale (as actual size)

NOTES		

Revision					
Rev	Notes			Date	
A B	Planning Issue Planning Amendment Planning Amendment			18/11/2020 20/01/2021 22/01/2021	
KEY			Во	undary lines	
	Proposed walls	_	Pr	oposed beam	
Existing walls			Pr	oposed drainage	
	Existing removed		1.8	3m head height	
	Proposed rooflight		1.5	5m head height	

JOB TITLE

Proposed part single, part two storey rear extension and all associated works at 38a Pickett's Lock Lane

STATUS

Planning

DRAWING TITLE

Proposed Section

CLIENT

Mason Randerwalla

SCALE 1:100 at A3	DRAWN CZ
DATE	CHECKED
Nov 2020	AV

DRAWING NO. 1436 - 03 - 301 B

1.0 2.0 5.0 10.0 metro