

PARTY WALL NOTICES:
PLEASE NOTE THAT BEFORE BUILDING COMMENCES IT IS THE RESPONSIBILITY OF BUILDER OR OWNER TO SERVE PARTY WALL NOTICES TO ALL NEIGHBOURS.

DIMENSIONS:
ALL DIMENSIONS TO BE CHECKED ON SITE.
CONTRACTOR TO CHECK SITE THOROUGHLY BEFORE WORK STARTS AND REPORT ANY DISCREPANCIES.

DIMENSIONS STATED ARE FOR GUIDANCE ONLY. CONTRACTOR TO VERIFY ALL BOUNDARY POSITIONS AND DIMENSIONS ON SITE PRIOR TO COMMENCING ANY WORKS, MAKING WORKSHOP DRAWINGS, OR OBTAINING ANY MATERIALS.

NOTE: NO CHECK DIMENSIONS OF THE SITE HAVE BEEN TAKEN AND ALL INFORMATION AND DETAILS HAVE BEEN PROVIDED BY THE CLIENT.

DISCLAIMERS:
THE DRAWING DOES NOT INDICATE OR IMPLY THE STRUCTURAL CONDITION OF THE EXISTING PROPERTY. THE DRAWINGS HAVE BEEN PREPARED FOR ASSISTANCE IN THE PREPARATION OF DETAILS FOR PLANNING AND BUILDING REGULATIONS PURPOSES ONLY. NO CHECK DIMENSIONS HAVE BEEN TAKEN; ALL DETAILS HAVE BEEN PROVIDED BY CLIENT.

THE USE OF PERMITTED DEVELOPMENT RIGHT IN PROPERTY IS SUBJECT TO INFORMATION PROVIDED BY THE OWNER REGARDING THE STATUS OF PROPERTY AS A DWELLING HOUSE AND THE DWELLING NOT BEING IN A CONSERVATION AREA, ANY DEVELOPMENT WITHOUT A CERTIFICATE OF LAWFULNESS OR PLANNING PERMISSION IS SOLELY AT OWNER'S RISK.

NO SITE SUPERVISION IS IMPLIED OR UNDERTAKEN UNLESS OTHERWISE SEPARATELY ARRANGED.
THE DRAWING DOES NOT INDICATE THE EXTENT OF ANY EXCAVATION WORKS AND THE CONTRACTOR IS TO DETERMINE THIS PRIOR TO SUBMITTING A QUOTATION FOR THE WORKS OR COMMENCING ANY WORKS.


THIS DRAWING IS COPYRIGHT AND MUST NOT BE TRACED OR COPIED IN ANY WAY OR FORM IN PART OR WHOLE BY ANY MEANS WHATSOEVER WITHOUT PRIOR WRITTEN CONSENT AND MAY ONLY BE USED BY THE PRESENT OWNER IN RELATION TO THE PROPERTY AS REFERRED TO ON THE DRAWING. THIS DRAWING MAY BE COPIED BY AN AUTHORISED OFFICER OF THE LOCAL PLANNING AUTHORITY WITH THE SOLE PURPOSE TO ASSIST IN THE DETERMINATION OF A PLANNING OR BUILDING REGULATIONS APPLICATION AND MAY NOT BE USED FOR ANY OTHER PURPOSE UNLESS OTHERWISE AGREED IN WRITING.

Key Notes:


The sole purpose of this application is focused on the Ground Floor Larger Extension (up to 6m from original wall) through Prior Approval Application.

There are no changes proposed to the Front of the House or at First Floor level in this application. Therefore no First Floor Plans or Front Elevations are provided.

The developments shown at first floor level have been approved [Ref: 17/00134/HOU] and are displayed throughout this application only for visual reference purpose of the overall development and no changes to the approved plans, elevations or materials are being subject to further evaluation.

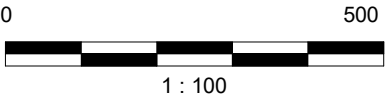

Revision	Date	Description	DRW	CHK	APP
A0	Date 1	Revision 1			

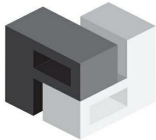

**Perception
Design Lab**

E17 . Walthamstow . London


PROJECT NAME
16-OAK-PA-01


DRAWING TITLE
Ground Floor Plan - Existing

SCALE @A3 1 : 100	CLIENT NAME Mansur Safdar
-----------------------------	-------------------------------------

FIRST ISSUE DATE 01/15/21	PROJECT STAGE Planning	STATUS CODE P0
-------------------------------------	----------------------------------	--------------------------

Project	Originator	Volume	Level	Type	Role	Number	Revison
123OAK	PDL	XX	GF	DR	A	0001	A0

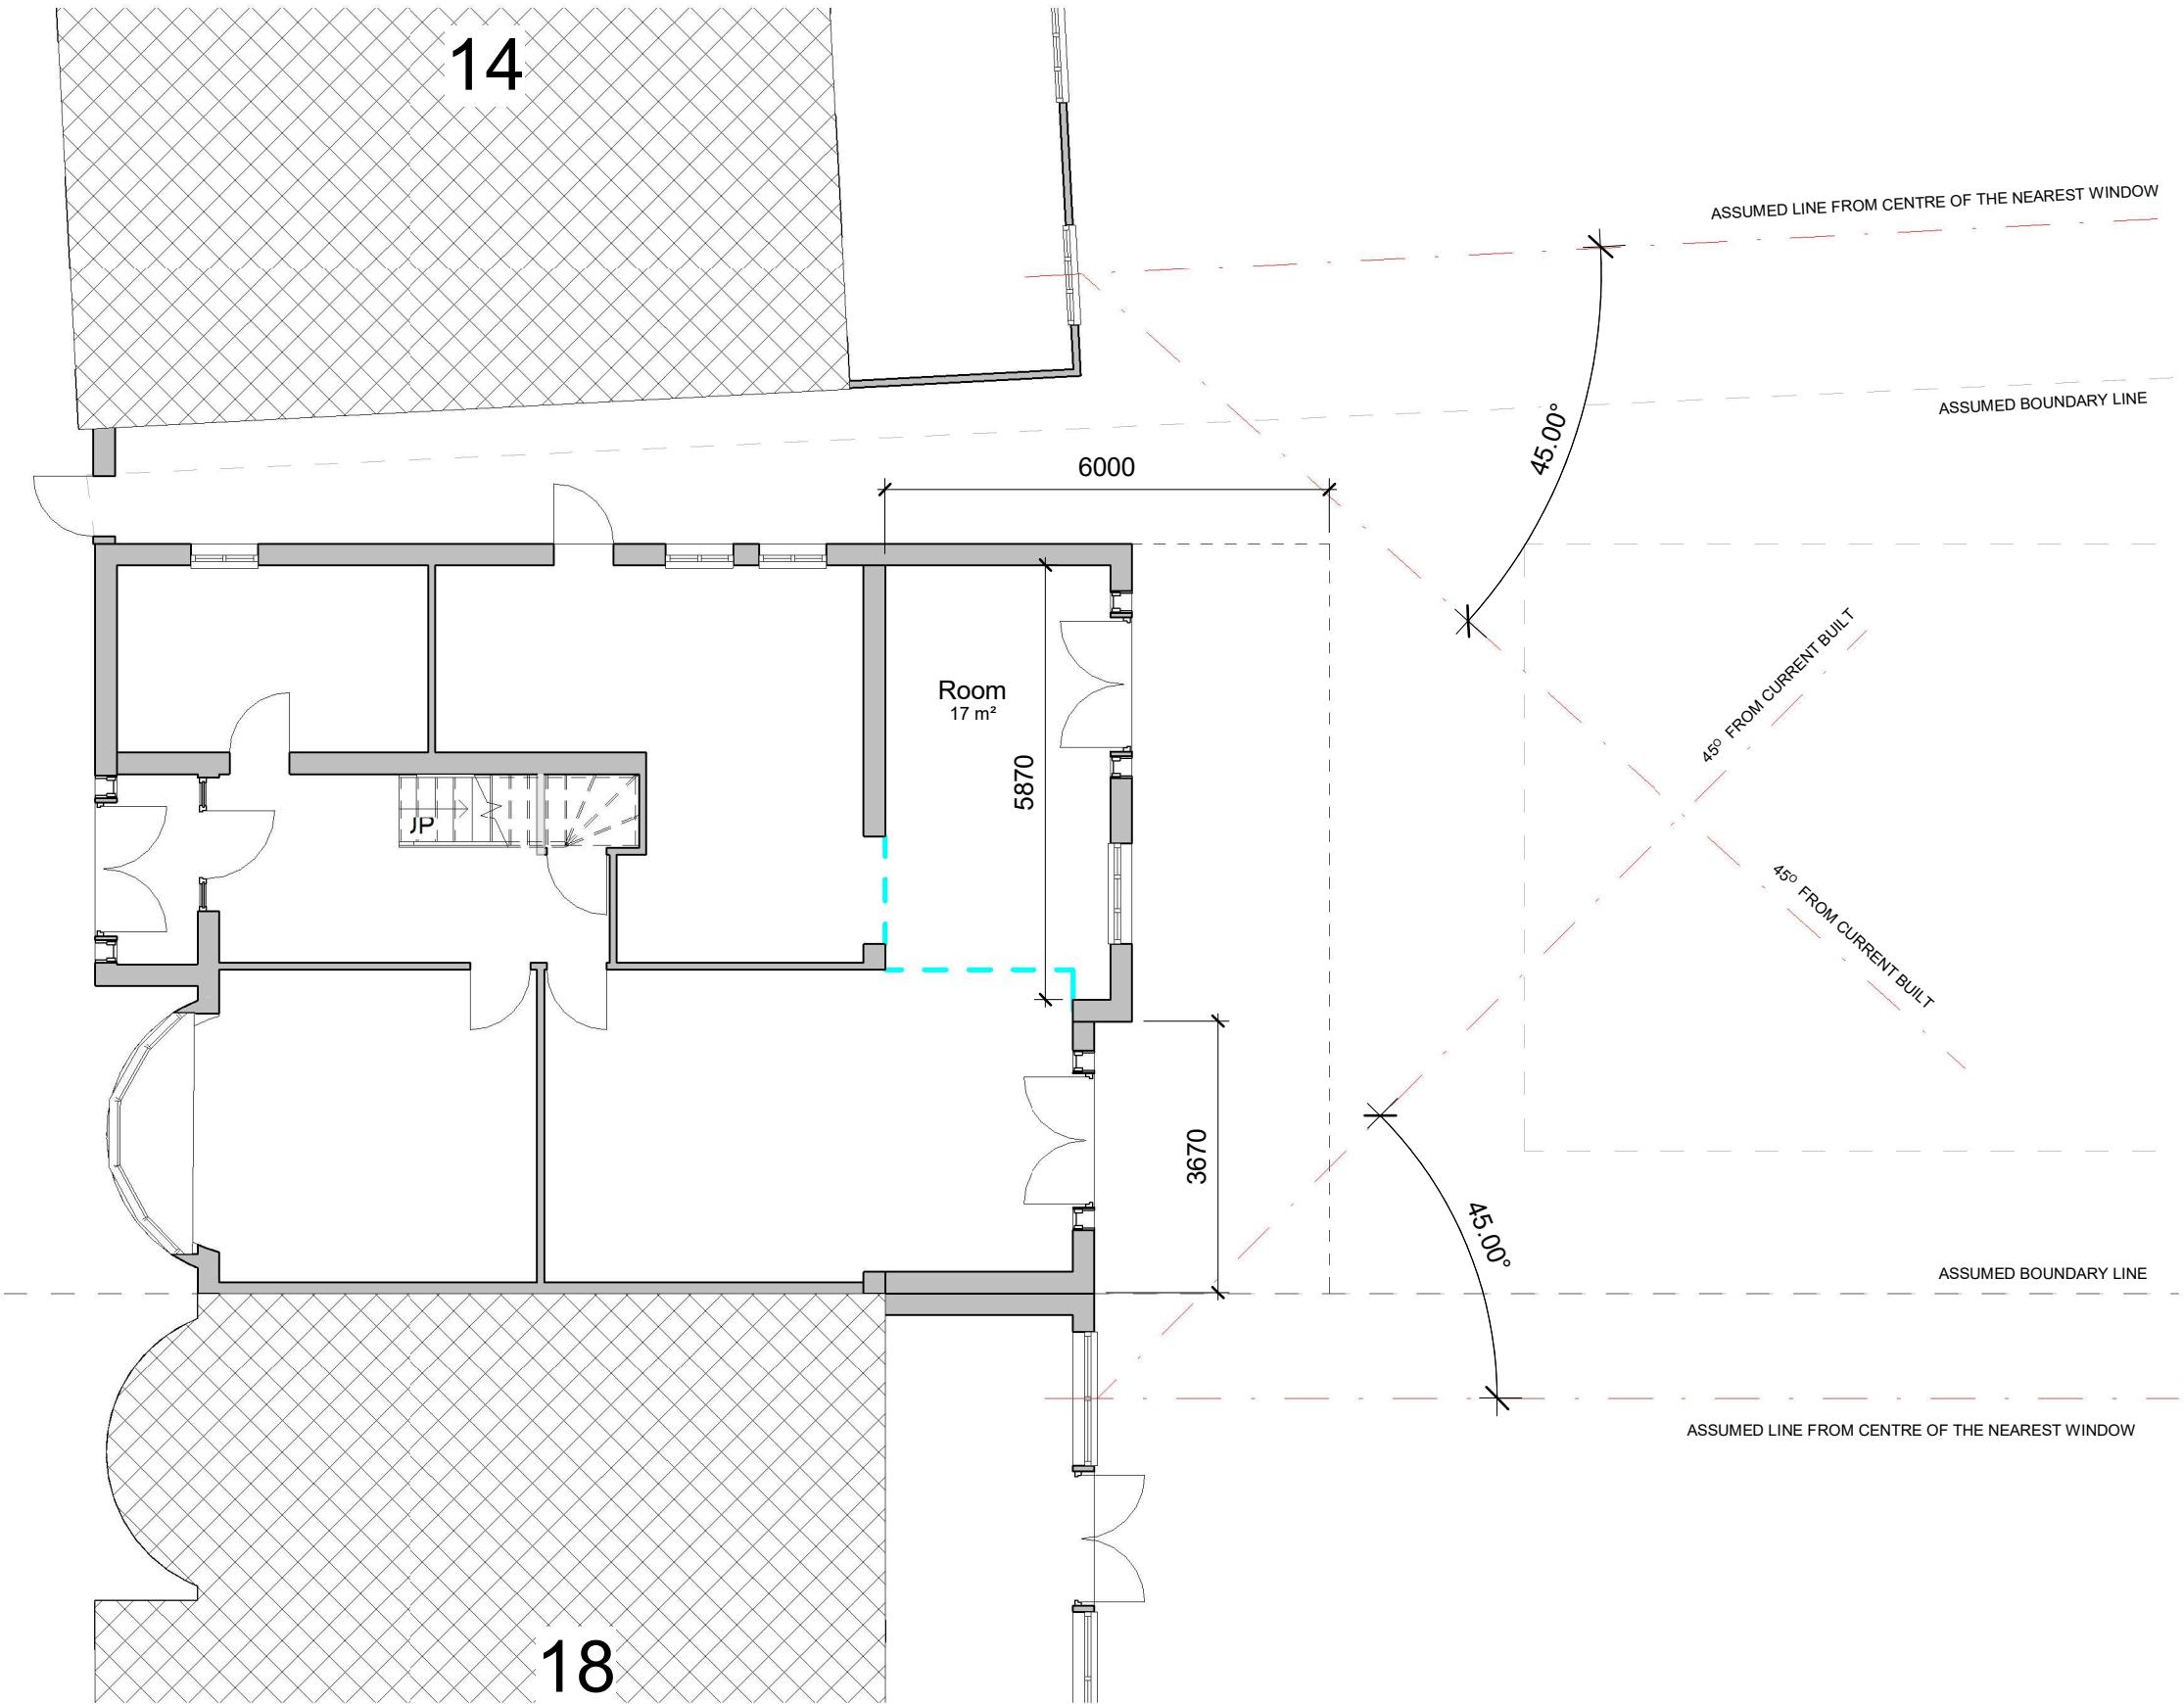

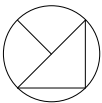

PARTY WALL NOTICES:
PLEASE NOTE THAT BEFORE BUILDING COMMENCES IT IS THE RESPONSIBILITY OF BUILDER OR OWNER TO SERVE PARTY WALL NOTICES TO ALL NEIGHBOURS.

DIMENSIONS:
ALL DIMENSIONS TO BE CHECKED ON SITE.
CONTRACTOR TO CHECK SITE THOROUGHLY BEFORE WORK STARTS AND REPORT ANY DISCREPANCIES.

DIMENSIONS STATED ARE FOR GUIDANCE ONLY. CONTRACTOR TO VERIFY ALL BOUNDARY POSITIONS AND DIMENSIONS ON SITE PRIOR TO COMMENCING ANY WORKS, MAKING WORKSHOP DRAWINGS, OR OBTAINING ANY MATERIALS.

NOTE: NO CHECK DIMENSIONS OF THE SITE HAVE BEEN TAKEN AND ALL INFORMATION AND DETAILS HAVE BEEN PROVIDED BY THE CLIENT.

DISCLAIMERS:
THE DRAWING DOES NOT INDICATE OR IMPLY THE STRUCTURAL CONDITION OF THE EXISTING PROPERTY. THE DRAWINGS HAVE BEEN PREPARED FOR ASSISTANCE IN THE PREPARATION OF DETAILS FOR PLANNING AND BUILDING REGULATIONS PURPOSES ONLY. NO CHECK DIMENSIONS HAVE BEEN TAKEN; ALL DETAILS HAVE BEEN PROVIDED BY CLIENT.

THE USE OF PERMITTED DEVELOPMENT RIGHT IN PROPERTY IS SUBJECT TO INFORMATION PROVIDED BY THE OWNER REGARDING THE STATUS OF PROPERTY AS A DWELLING HOUSE AND THE DWELLING NOT BEING IN A CONSERVATION AREA, ANY DEVELOPMENT WITHOUT A CERTIFICATE OF LAWFULNESS OR PLANNING PERMISSION IS SOLELY AT OWNER'S RISK.

NO SITE SUPERVISION IS IMPLIED OR UNDERTAKEN UNLESS OTHERWISE SEPARATELY ARRANGED.
THE DRAWING DOES NOT INDICATE THE EXTENT OF ANY EXCAVATION WORKS AND THE CONTRACTOR IS TO DETERMINE THIS PRIOR TO SUBMITTING A QUOTATION FOR THE WORKS OR COMMENCING ANY WORKS.


THIS DRAWING IS COPYRIGHT AND MUST NOT BE TRACED OR COPIED IN ANY WAY OR FORM IN PART OR WHOLE BY ANY MEANS WHATSOEVER WITHOUT PRIOR WRITTEN CONSENT AND MAY ONLY BE USED BY THE PRESENT OWNER IN RELATION TO THE PROPERTY AS REFERRED TO ON THE DRAWING. THIS DRAWING MAY BE COPIED BY AN AUTHORISED OFFICER OF THE LOCAL PLANNING AUTHORITY WITH THE SOLE PURPOSE TO ASSIST IN THE DETERMINATION OF A PLANNING OR BUILDING REGULATIONS APPLICATION AND MAY NOT BE USED FOR ANY OTHER PURPOSE UNLESS OTHERWISE AGREED IN WRITING.

Key Notes:


The sole purpose of this application is focused on the Ground Floor Larger Extension (up to 6m from original wall) through Prior Approval Application.

There are no changes proposed to the Front of the House or at First Floor level in this application. Therefore no First Floor Plans or Front Elevations are provided.

The developments shown at first floor level have been approved [Ref: 17/00134/HOU] and are displayed throughout this application only for visual reference purpose of the overall development and no changes to the approved plans, elevations or materials are being subject to further evaluation.

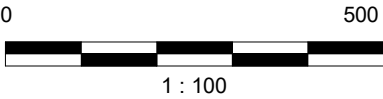

Revision	Date	Description	DRW	CHK	APP
A0	Date 1	Revision 1			

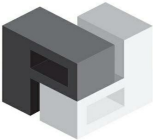


**Perception
Design Lab**

E17 . Walthamstow . London

PROJECT NAME
16-OAK-PA-O1


DRAWING TITLE
Gound Floor- Proposed

SCALE @A3 1 : 100		CLIENT NAME Mansur Safdar					
FIRST ISSUE DATE 01/16/21		PROJECT STAGE Planning		STATUS CODE P0			
Project	Originator	Volume	Level	Type	Role	Number	Revison
123OAK	PDL	XX	GF	DR	A	0002	A0

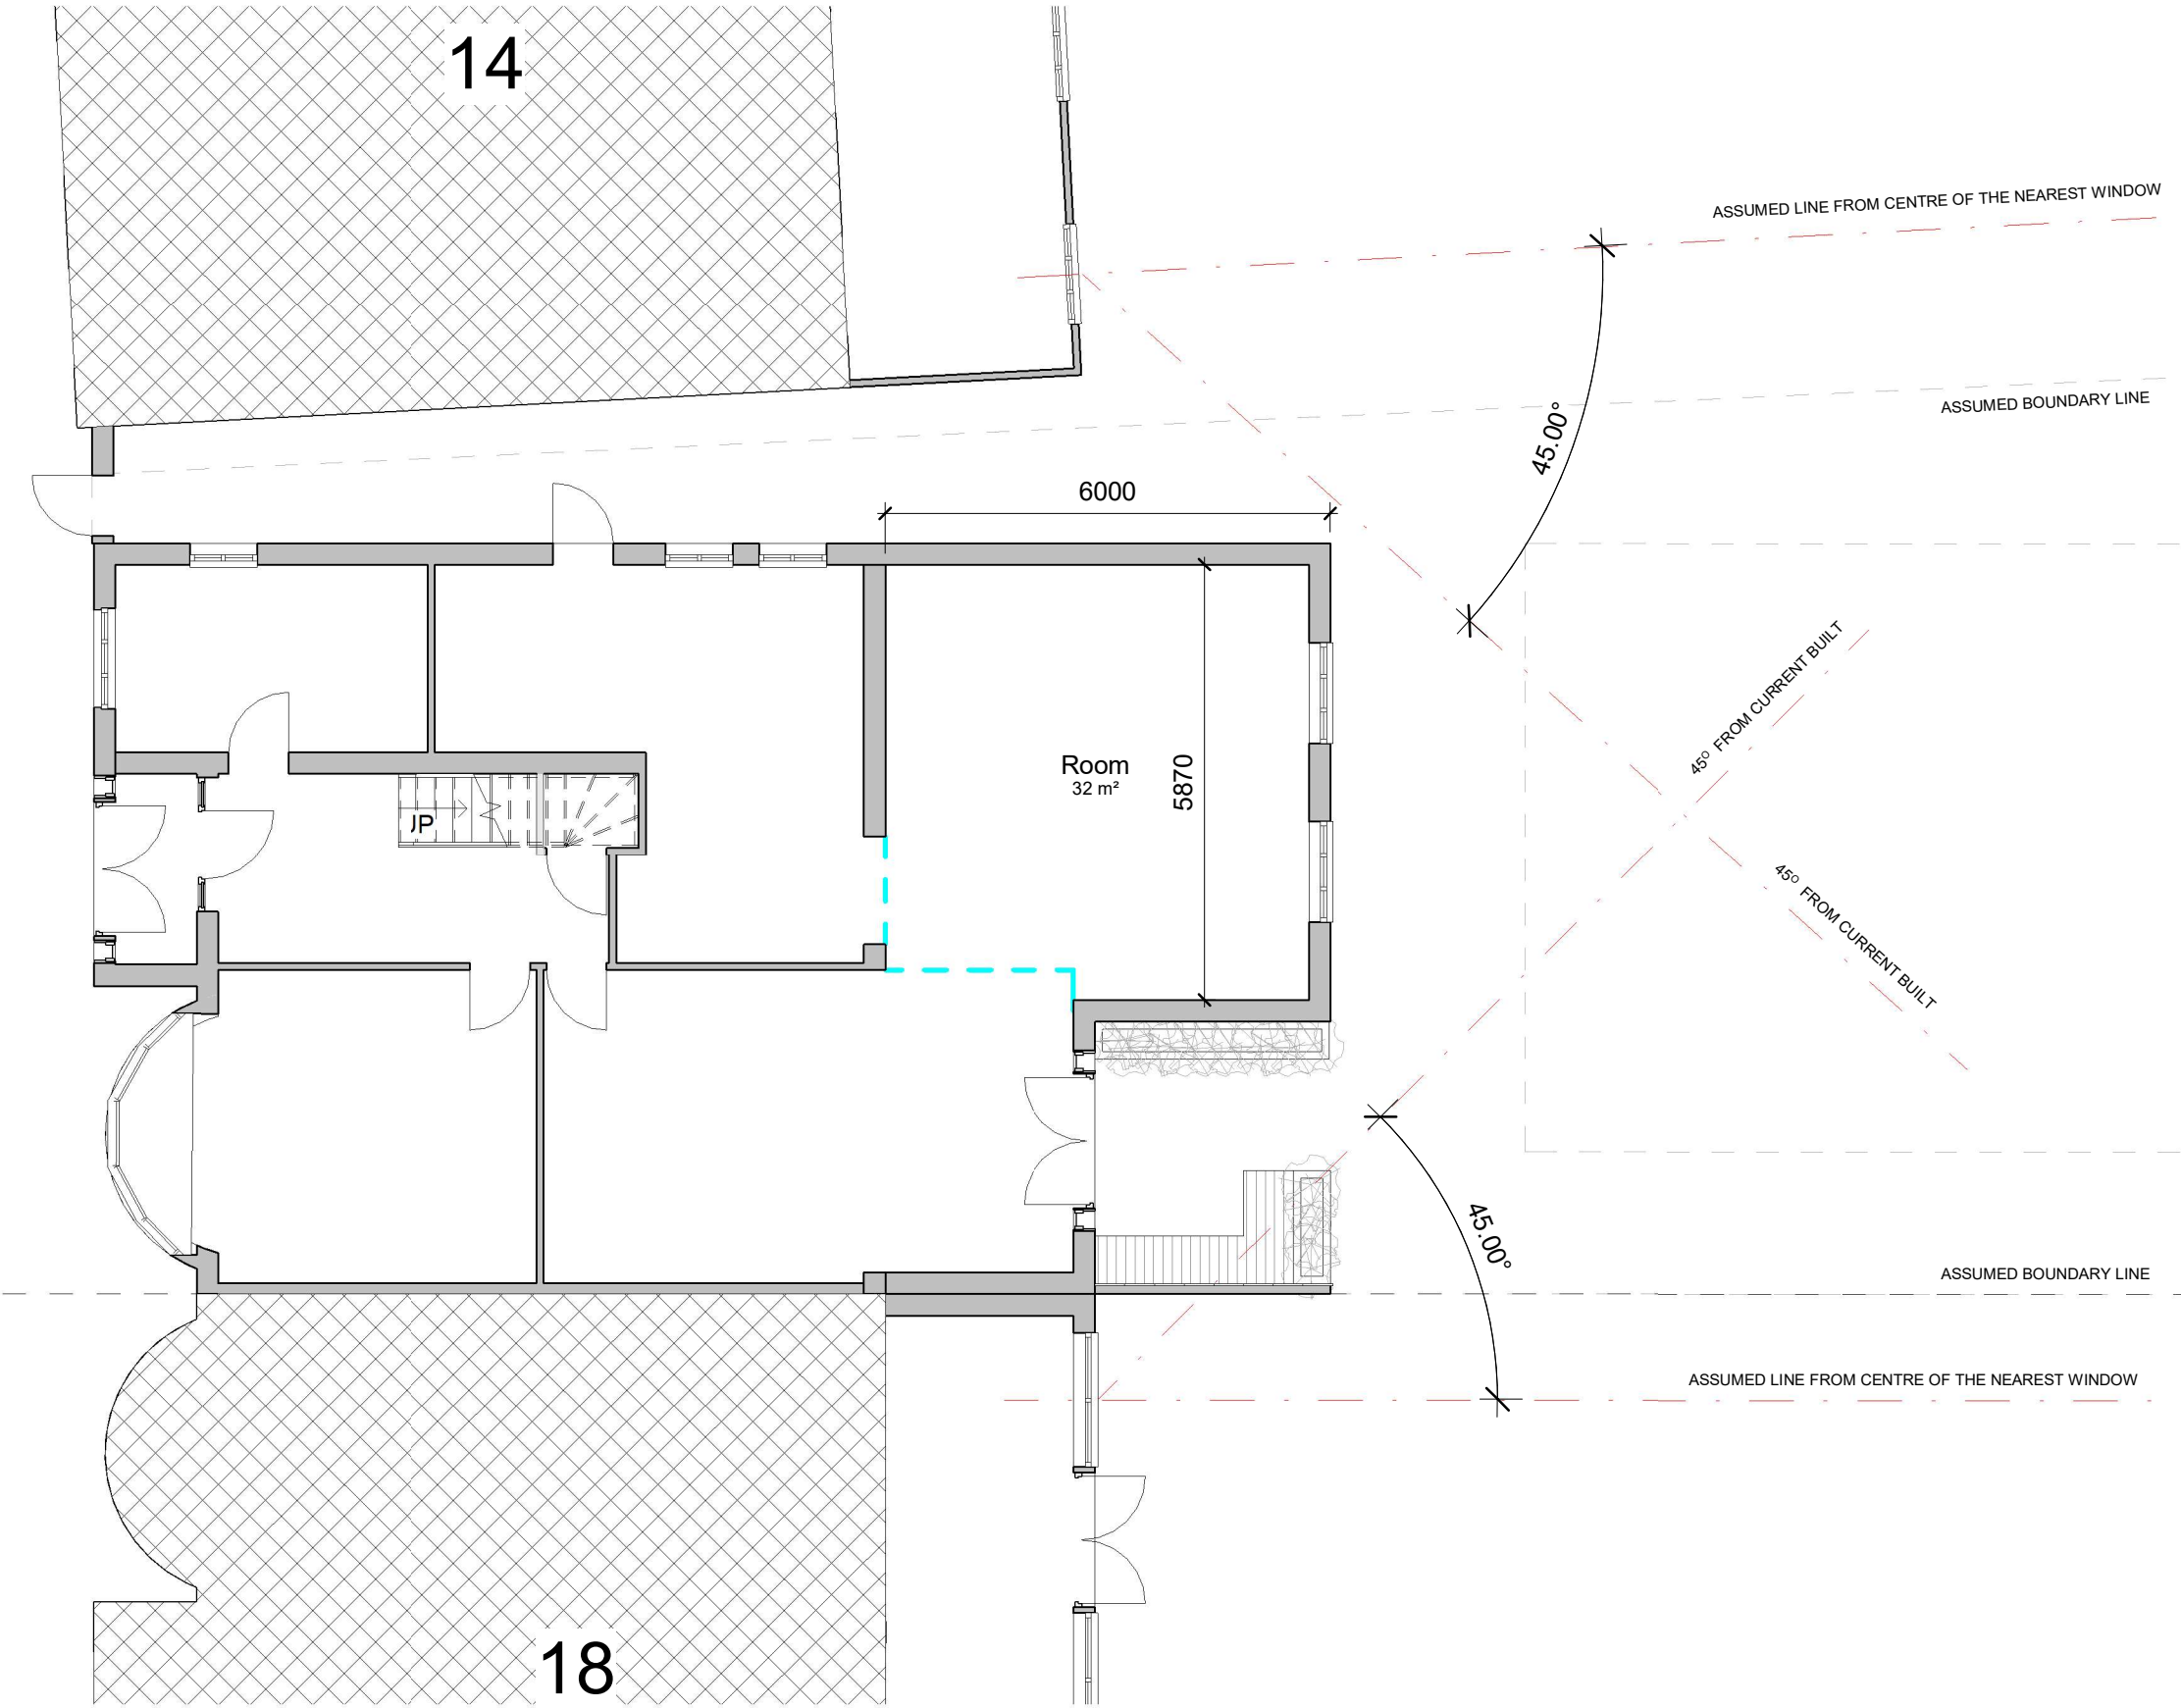


First Floor Front Side and Rear Side Extentsions (and the subsequent changes to roof plans) already have been granted planning permission [Ref 17/00134/HOU]

Construction Process begun before expiry date of the permission with Application to Building Regulations and conversion of the Garage into habitable room). Mr. Safdar plans are to continue to build the approved plans in stages.

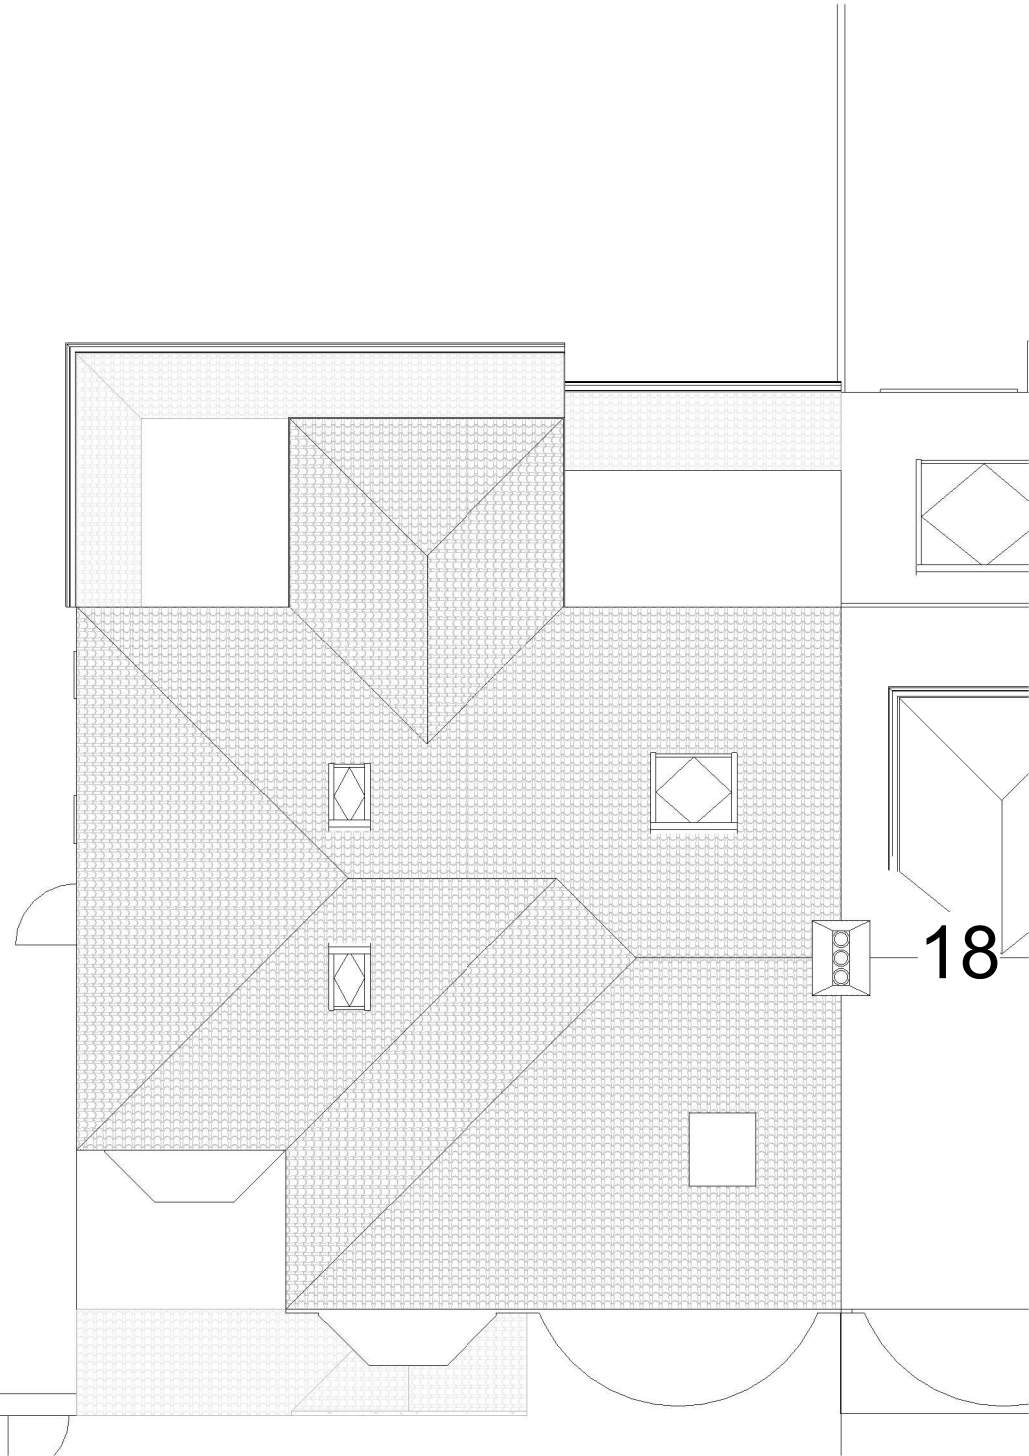


Existing Roof Plan

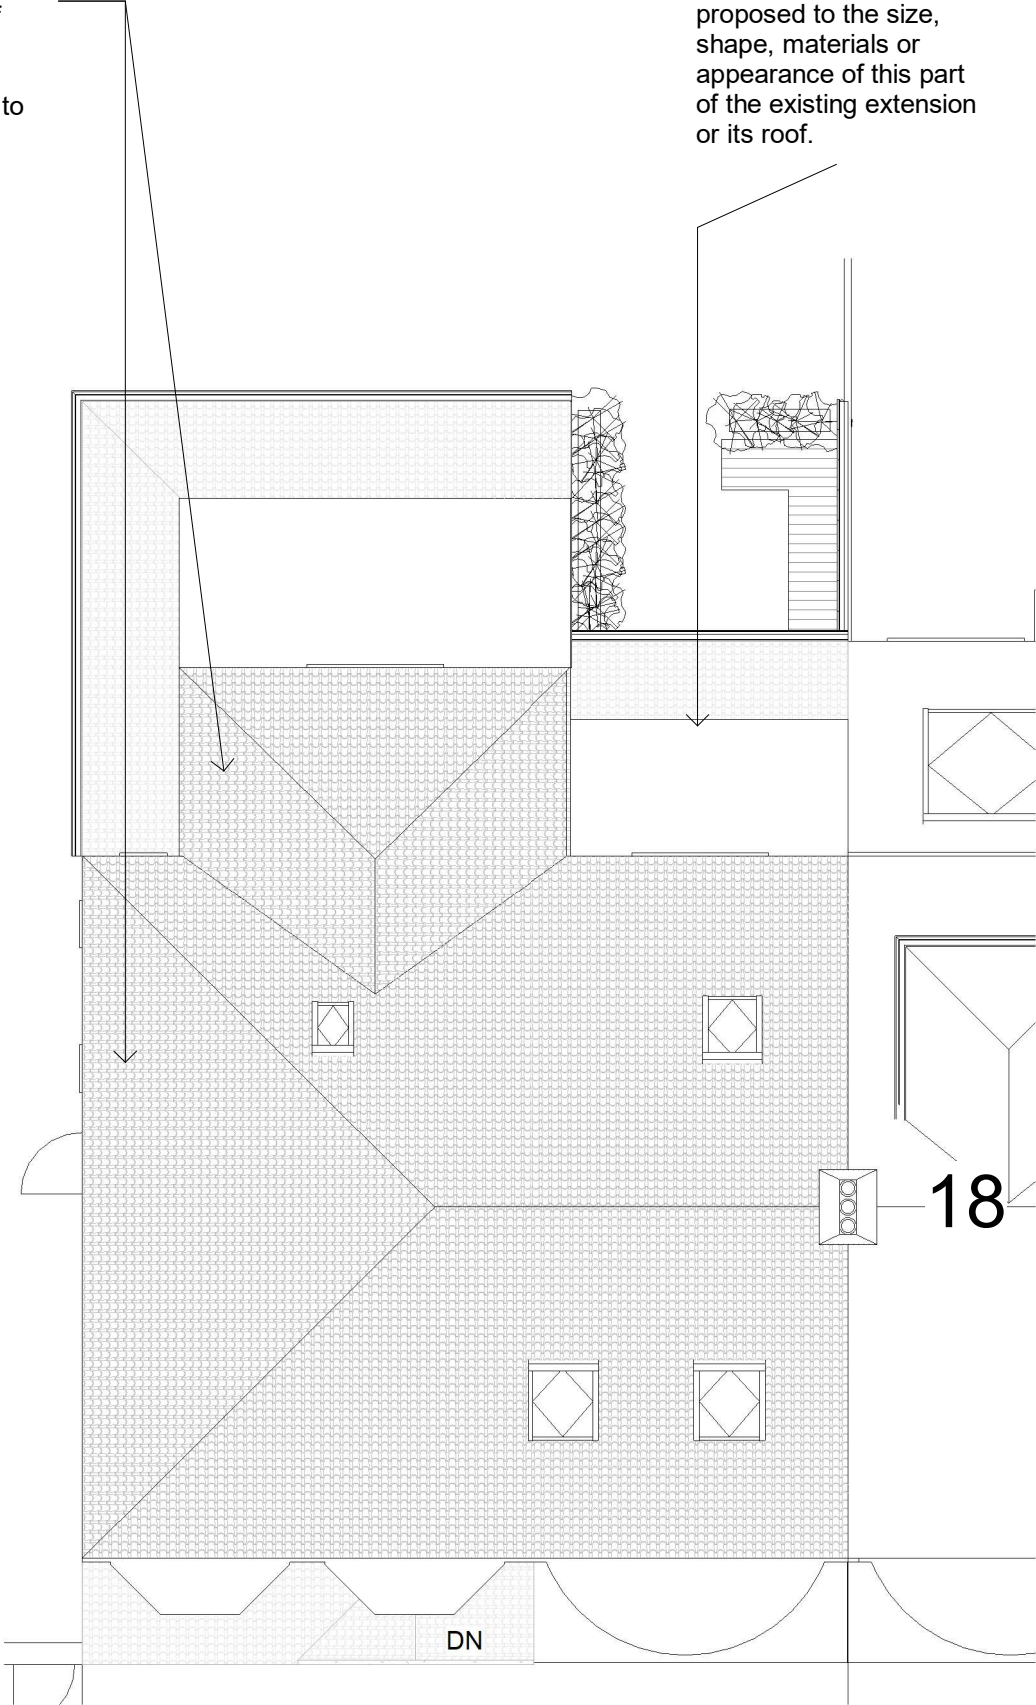

Proposed Roof Plan

No Changes are proposed to the size, shape, materials or appearance of this part of the existing extension or its roof.

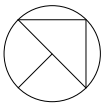

PARTY WALL NOTICES:
PLEASE NOTE THAT BEFORE BUILDING COMMENCES IT IS THE RESPONSIBILITY OF BUILDER OR OWNER TO SERVE PARTY WALL NOTICES TO ALL NEIGHBOURS.

DIMENSIONS:
ALL DIMENSIONS TO BE CHECKED ON SITE. CONTRACTOR TO CHECK SITE THOROUGHLY BEFORE WORK STARTS AND REPORT ANY DISCREPANCIES.

DIMENSIONS STATED ARE FOR GUIDANCE ONLY. CONTRACTOR TO VERIFY ALL BOUNDARY POSITIONS AND DIMENSIONS ON SITE PRIOR TO COMMENCING ANY WORKS, MAKING WORKSHOP DRAWINGS, OR OBTAINING ANY MATERIALS.

NOTE: NO CHECK DIMENSIONS OF THE SITE HAVE BEEN TAKEN AND ALL INFORMATION AND DETAILS HAVE BEEN PROVIDED BY THE CLIENT.

DISCLAIMERS:
THE DRAWING DOES NOT INDICATE OR IMPLY THE STRUCTURAL CONDITION OF THE EXISTING PROPERTY. THE DRAWINGS HAVE BEEN PREPARED FOR ASSISTANCE IN THE PREPARATION OF DETAILS FOR PLANNING AND BUILDING REGULATIONS PURPOSES ONLY. NO CHECK DIMENSIONS HAVE BEEN TAKEN; ALL DETAILS HAVE BEEN PROVIDED BY CLIENT.

THE USE OF PERMITTED DEVELOPMENT RIGHT IN PROPERTY IS SUBJECT TO INFORMATION PROVIDED BY THE OWNER REGARDING THE STATUS OF PROPERTY AS A DWELLING HOUSE AND THE DWELLING NOT BEING IN A CONSERVATION AREA, ANY DEVELOPMENT WITHOUT A CERTIFICATE OF LAWFULNESS OR PLANNING PERMISSION IS SOLELY AT OWNER'S RISK.

NO SITE SUPERVISION IS IMPLIED OR UNDERTAKEN UNLESS OTHERWISE SEPARATELY ARRANGED. THE DRAWING DOES NOT INDICATE THE EXTENT OF ANY EXCAVATION WORKS AND THE CONTRACTOR IS TO DETERMINE THIS PRIOR TO SUBMITTING A QUOTATION FOR THE WORKS OR COMMENCING ANY WORKS.


THIS DRAWING IS COPYRIGHT AND MUST NOT BE TRACED OR COPIED IN ANY WAY OR FORM IN PART OR WHOLE BY ANY MEANS WHATSOEVER WITHOUT PRIOR WRITTEN CONSENT AND MAY ONLY BE USED BY THE PRESENT OWNER IN RELATION TO THE PROPERTY AS REFERRED TO ON THE DRAWING. THIS DRAWING MAY BE COPIED BY AN AUTHORISED OFFICER OF THE LOCAL PLANNING AUTHORITY WITH THE SOLE PURPOSE TO ASSIST IN THE DETERMINATION OF A PLANNING OR BUILDING REGULATIONS APPLICATION AND MAY NOT BE USED FOR ANY OTHER PURPOSE UNLESS OTHERWISE AGREED IN WRITING.

Key Notes:


The sole purpose of this application is focused on the Gorund Floor Larger Extension (up to 6m from original wall) through Prior Approval Application.

There are no changes proposed to the Front of the House or at First Floor level in this application. Therefore no First Floor Plans or Front Elevations are provided.

The developments shown at first floor level have been approved [Ref: 17/00134/HOU] and are displayed throughout this application only for visual reference purpose of the overall development and no changes to the approved plans, elevations or materials are being subject to further evalutaion.

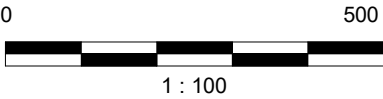

A0		Revision 1			
Revision	Date	Description	DRW	CHK	APP

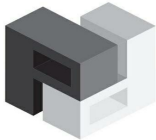

**Perception
Design Lab**

E17 . Walthamstow . London

PROJECT NAME	
16-OAK-PA-O1	

DRAWING TITLE	
Roof Plans	


SCALE @A3		CLIENT NAME	
1 : 100		Mansur Safdar	

FIRST ISSUE DATE		PROJECT STAGE		STATUS CODE	
01/16/21		Planning		P0	

Project	Originator	Volume	Level	Type	Role	Number	Revison
123OAK	PDL	XX	RF	DR	A	0003	A0



Existing Rear Elevation
NW

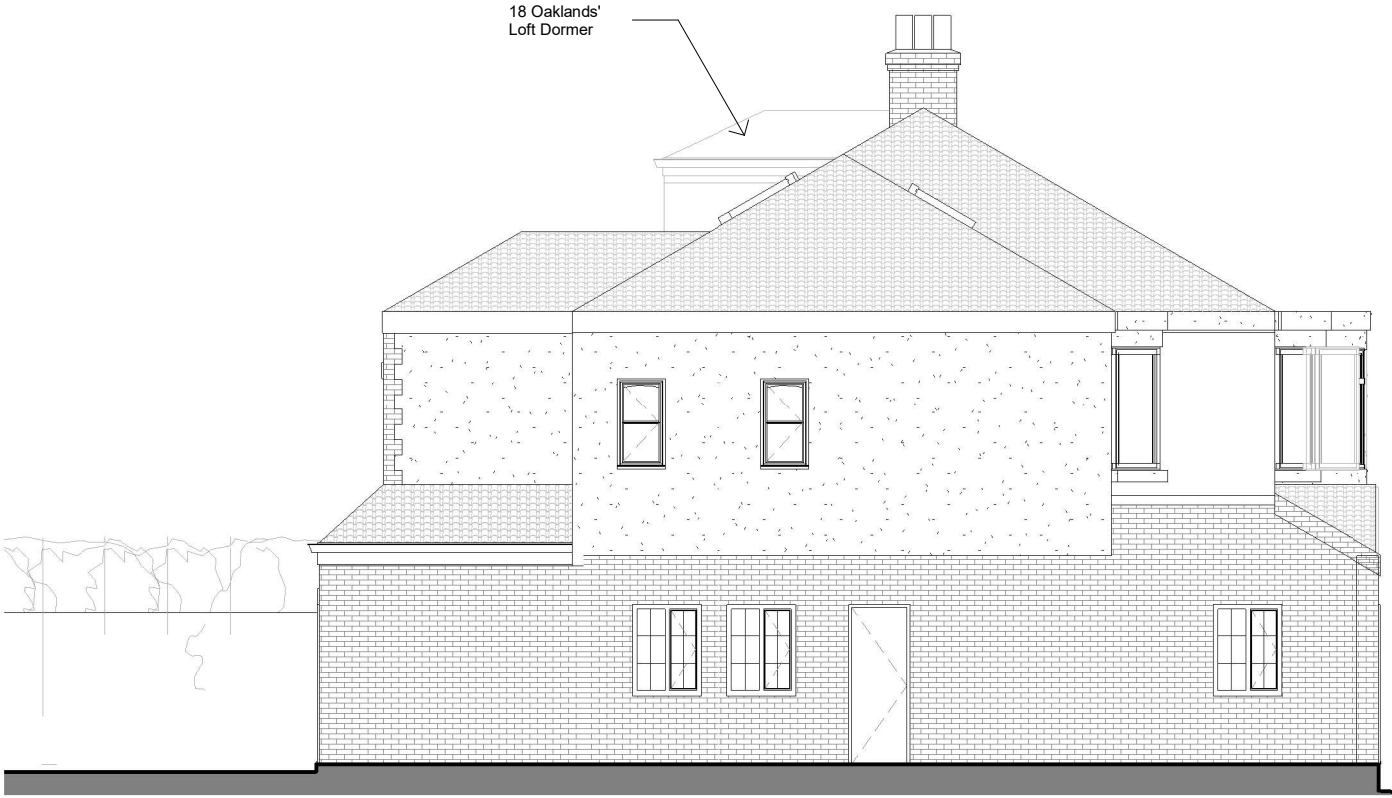

Existing Side Elevation
SW



Proposed Rear Elevation
NW

First Floor Front Side and Rear Side Extensions
(and the subsequent changes to roof plans)
already have been granted planning permission
[Ref 17/00134/HOU]

Construction Process begun before expiry date
of the permission with Application to Building
Regulations and conversion of the Garage into
habitable room). Mr. Safdar plans are to
continue to build the approved plans in stages.



Proposed Side Elevation
SW

PARTY WALL NOTICES:
PLEASE NOTE THAT BEFORE BUILDING COMMENCES IT IS THE
RESPONSIBILITY OF BUILDER OR OWNER TO SERVE PARTY WALL
NOTICES TO ALL NEIGHBOURS.

DIMENSIONS:
ALL DIMENSIONS TO BE CHECKED ON SITE.
CONTRACTOR TO CHECK SITE THOROUGHLY BEFORE WORK
STARTS AND REPORT ANY DISCREPANCIES.

DIMENSIONS STATED ARE FOR GUIDANCE ONLY. CONTRACTOR
TO VERIFY ALL BOUNDARY POSITIONS AND DIMENSIONS ON SITE
PRIOR TO COMMENCING ANY WORKS, MAKING WORKSHOP
DRAWINGS, OR OBTAINING ANY MATERIALS.

NOTE: NO CHECK DIMENSIONS OF THE SITE HAVE BEEN TAKEN
AND ALL INFORMATION AND DETAILS HAVE BEEN PROVIDED BY
THE CLIENT.

DISCLAIMERS:
THE DRAWING DOES NOT INDICATE OR IMPLY THE STRUCTURAL
CONDITION OF THE EXISTING PROPERTY. THE DRAWINGS HAVE
BEEN PREPARED FOR ASSISTANCE IN THE PREPARATION OF
DETAILS FOR PLANNING AND BUILDING REGULATIONS
PURPOSES ONLY. NO CHECK DIMENSIONS HAVE BEEN TAKEN;
ALL DETAILS HAVE BEEN PROVIDED BY CLIENT.

THE USE OF PERMITTED DEVELOPMENT RIGHT IN PROPERTY IS
SUBJECT TO INFORMATION PROVIDED BY THE OWNER
REGARDING THE STATUS OF PROPERTY AS A DWELLING HOUSE
AND THE DWELLING NOT BEING IN A CONSERVATION AREA, ANY
DEVELOPMENT WITHOUT A CERTIFICATE OF LAWFULNESS OR
PLANNING PERMISSION IS SOLELY AT OWNER'S RISK.

NO SITE SUPERVISION IS IMPLIED OR UNDERTAKEN UNLESS
OTHERWISE SEPARATELY ARRANGED.
THE DRAWING DOES NOT INDICATE THE EXTENT OF ANY
EXCAVATION WORKS AND THE CONTRACTOR IS TO DETERMINE
THIS PRIOR TO SUBMITTING A QUOTATION FOR THE WORKS OR
COMMENCING ANY WORKS.


THIS DRAWING IS COPYRIGHT AND MUST NOT BE TRACED OR
COPIED IN ANY WAY OR FORM IN PART OR WHOLE BY ANY
MEANS WHATSOEVER WITHOUT PRIOR WRITTEN CONSENT AND
MAY ONLY BE USED BY THE PRESENT OWNER IN RELATION TO
THE PROPERTY AS REFERRED TO ON THE DRAWING. THIS
DRAWING MAY BE COPIED BY AN AUTHORISED OFFICER OF THE
LOCAL PLANNING AUTHORITY WITH THE SOLE PURPOSE TO
ASSIST IN THE DETERMINATION OF A PLANNING OR BUILDING
REGULATIONS APPLICATION AND MAY NOT BE USED FOR ANY
OTHER PURPOSE UNLESS OTHERWISE AGREED IN WRITING.

Key Notes:


The sole purpose of this application is focused on the Gorund Floor
Larger Extension (up to 6m from original wall) through Prior Approval
Application.

There are no changes proposed to the Front of the House or at First
Floor level in this application. Therefore no First Floor Plans or Front
Elevations are provided.

The developments shown at first floor level have been approved [Ref:
17/00134/HOU] and are displayed throughout this application only for
visual reference purpose of the overall development and no changes to
the approved plans, elevations or materials are being subject to further
evalutaion.

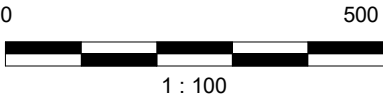

A0	Date 1	Revision 1			
Revision	Date	Description	DRW	CHK	APP

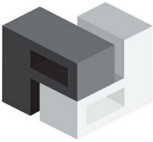

**Perception
Design Lab**

E17 . Walthamstow . London

PROJECT NAME
16-OAK-PA-O1

DRAWING TITLE
Elevations - 1

SCALE @A3
1 : 100


CLIENT NAME
Mansur Safdar

FIRST ISSUE DATE
01/16/21


PROJECT STAGE
Planning

STATUS CODE
P0

Project	Originator	Volume	Level	Type	Role	Number	Revison
123OAK	PDL	XX	ZZ	DR	A	0004	A0

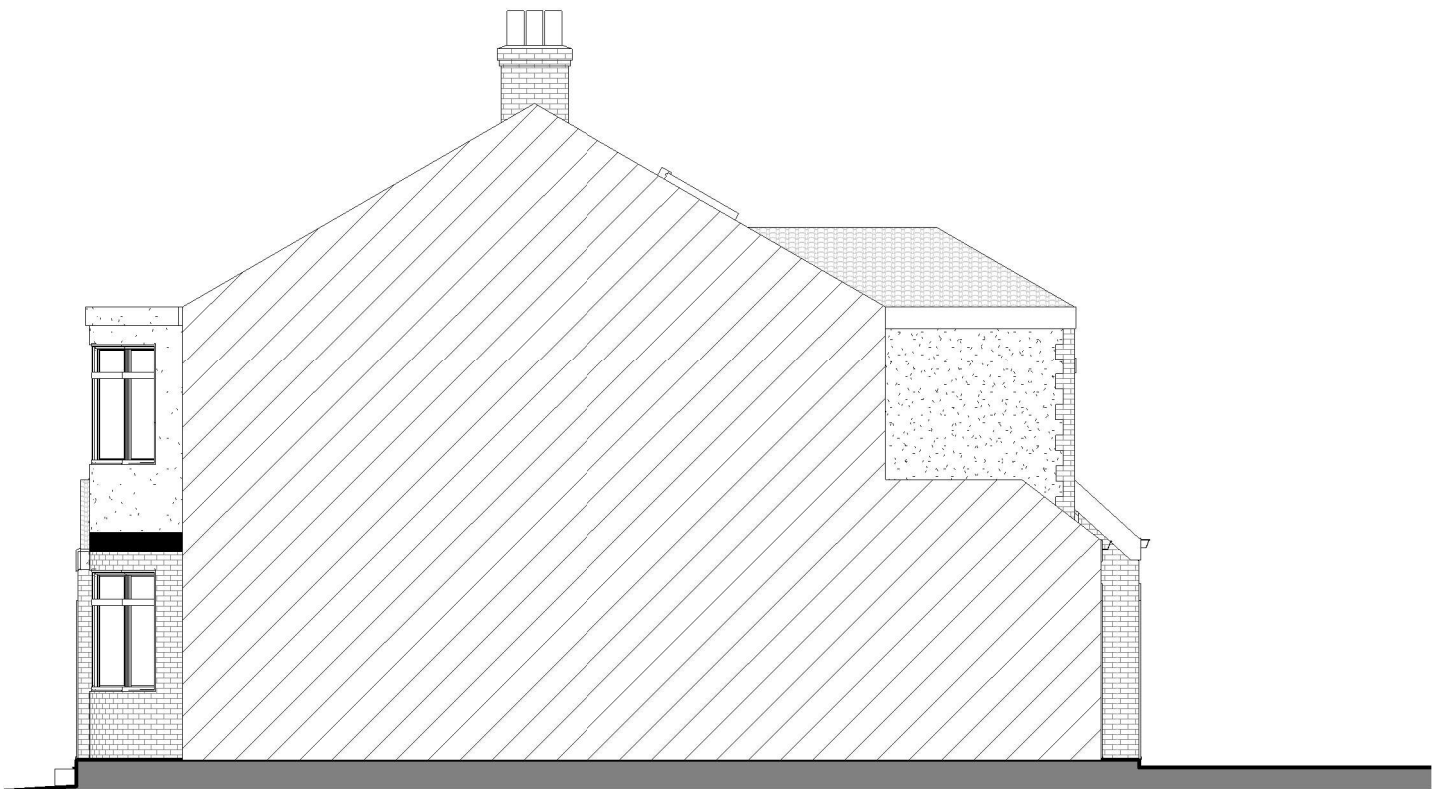

Existing Side Elevation
NE

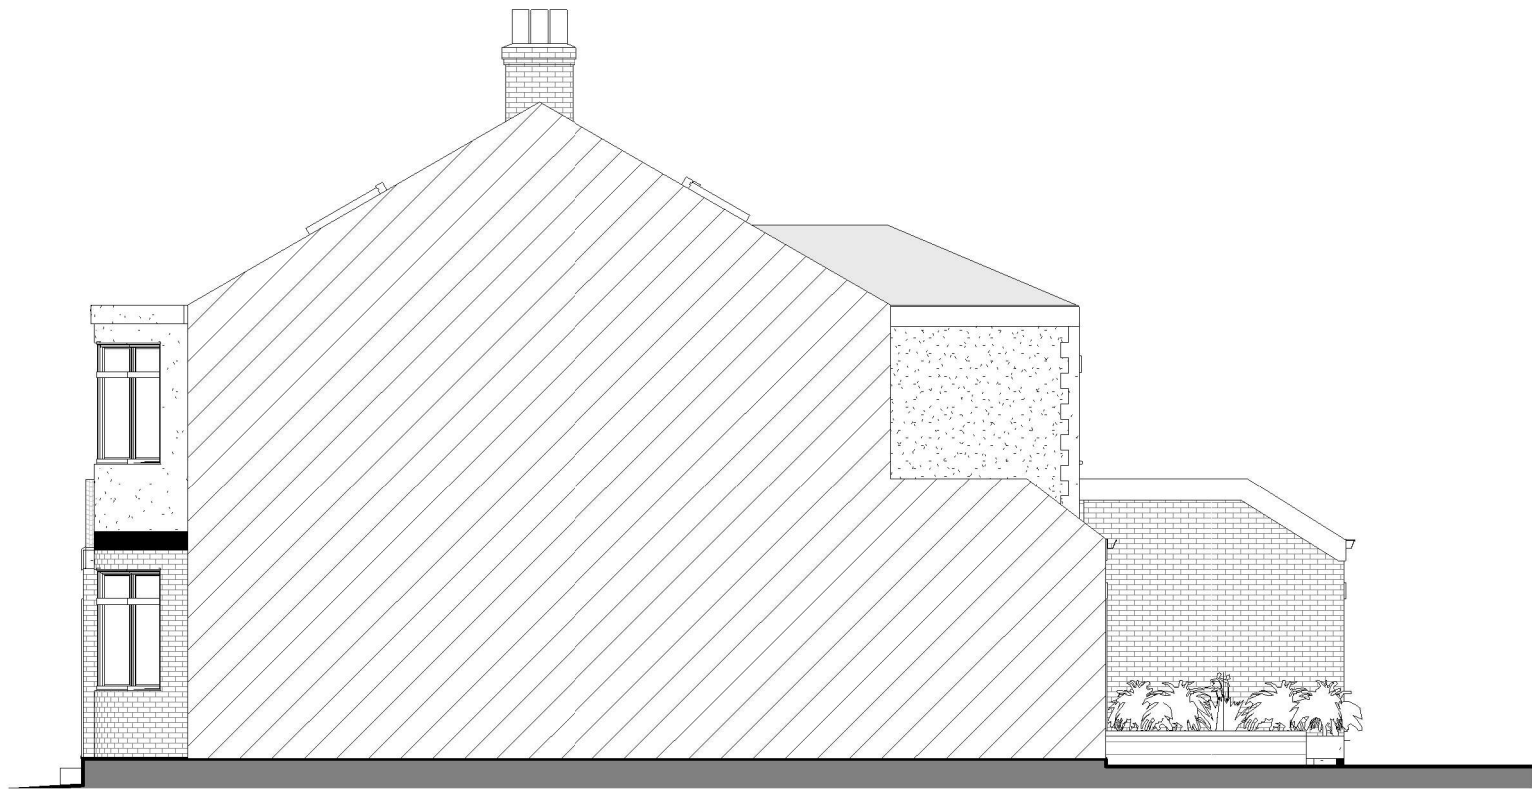

Proposed Side Elevation
NE

PARTY WALL NOTICES:
PLEASE NOTE THAT BEFORE BUILDING COMMENCES IT IS THE RESPONSIBILITY OF BUILDER OR OWNER TO SERVE PARTY WALL NOTICES TO ALL NEIGHBOURS.

DIMENSIONS:
ALL DIMENSIONS TO BE CHECKED ON SITE.
CONTRACTOR TO CHECK SITE THOROUGHLY BEFORE WORK STARTS AND REPORT ANY DISCREPANCIES.

DIMENSIONS STATED ARE FOR GUIDANCE ONLY. CONTRACTOR TO VERIFY ALL BOUNDARY POSITIONS AND DIMENSIONS ON SITE PRIOR TO COMMENCING ANY WORKS, MAKING WORKSHOP DRAWINGS, OR OBTAINING ANY MATERIALS.

NOTE: NO CHECK DIMENSIONS OF THE SITE HAVE BEEN TAKEN AND ALL INFORMATION AND DETAILS HAVE BEEN PROVIDED BY THE CLIENT.

DISCLAIMERS:
THE DRAWING DOES NOT INDICATE OR IMPLY THE STRUCTURAL CONDITION OF THE EXISTING PROPERTY. THE DRAWINGS HAVE BEEN PREPARED FOR ASSISTANCE IN THE PREPARATION OF DETAILS FOR PLANNING AND BUILDING REGULATIONS PURPOSES ONLY. NO CHECK DIMENSIONS HAVE BEEN TAKEN; ALL DETAILS HAVE BEEN PROVIDED BY CLIENT.

THE USE OF PERMITTED DEVELOPMENT RIGHT IN PROPERTY IS SUBJECT TO INFORMATION PROVIDED BY THE OWNER REGARDING THE STATUS OF PROPERTY AS A DWELLING HOUSE AND THE DWELLING NOT BEING IN A CONSERVATION AREA, ANY DEVELOPMENT WITHOUT A CERTIFICATE OF LAWFULNESS OR PLANNING PERMISSION IS SOLELY AT OWNER'S RISK.

NO SITE SUPERVISION IS IMPLIED OR UNDERTAKEN UNLESS OTHERWISE SEPARATELY ARRANGED.
THE DRAWING DOES NOT INDICATE THE EXTENT OF ANY EXCAVATION WORKS AND THE CONTRACTOR IS TO DETERMINE THIS PRIOR TO SUBMITTING A QUOTATION FOR THE WORKS OR COMMENCING ANY WORKS.


THIS DRAWING IS COPYRIGHT AND MUST NOT BE TRACED OR COPIED IN ANY WAY OR FORM IN PART OR WHOLE BY ANY MEANS WHATSOEVER WITHOUT PRIOR WRITTEN CONSENT AND MAY ONLY BE USED BY THE PRESENT OWNER IN RELATION TO THE PROPERTY AS REFERRED TO ON THE DRAWING. THIS DRAWING MAY BE COPIED BY AN AUTHORISED OFFICER OF THE LOCAL PLANNING AUTHORITY WITH THE SOLE PURPOSE TO ASSIST IN THE DETERMINATION OF A PLANNING OR BUILDING REGULATIONS APPLICATION AND MAY NOT BE USED FOR ANY OTHER PURPOSE UNLESS OTHERWISE AGREED IN WRITING.

Key Notes:


The sole purpose of this application is focused on the Gorund Floor Larger Extension (up to 6m from original wall) through Prior Approval Application.

There are no changes proposed to the Front of the House or at First Floor level in this application. Therefore no First Floor Plans or Front Elevations are provided.

The developments shown at first floor level have been approved [Ref: 17/00134/HOU] and are displayed throughout this application only for visual reference purpose of the overall development and no changes to the approved plans, elevations or materials are being subject to further evalutaion.

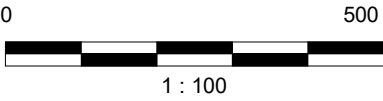

A0	Date 1	Revision 1			
Revision	Date	Description	DRW	CHK	APP

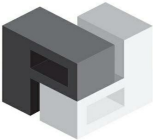

**Perception
Design Lab**

E17 . Walthamstow . London

PROJECT NAME
16-OAK-PA-O1

DRAWING TITLE
Elevation - 2

SCALE @A3 1 : 100		CLIENT NAME Mansur Safdar					
FIRST ISSUE DATE 01/16/21		PROJECT STAGE Planning			STATUS CODE P0		
Project	Originator	Volume	Level	Type	Role	Number	Revison
123OAK	PDL	XX	ZZ	DR	A	0005	A0



Existing Long Section



Proposed Long Section

PARTY WALL NOTICES:
PLEASE NOTE THAT BEFORE BUILDING COMMENCES IT IS THE RESPONSIBILITY OF BUILDER OR OWNER TO SERVE PARTY WALL NOTICES TO ALL NEIGHBOURS.

DIMENSIONS:
ALL DIMENSIONS TO BE CHECKED ON SITE.
CONTRACTOR TO CHECK SITE THOROUGHLY BEFORE WORK STARTS AND REPORT ANY DISCREPANCIES.

DIMENSIONS STATED ARE FOR GUIDANCE ONLY. CONTRACTOR TO VERIFY ALL BOUNDARY POSITIONS AND DIMENSIONS ON SITE PRIOR TO COMMENCING ANY WORKS, MAKING WORKSHOP DRAWINGS, OR OBTAINING ANY MATERIALS.

NOTE: NO CHECK DIMENSIONS OF THE SITE HAVE BEEN TAKEN AND ALL INFORMATION AND DETAILS HAVE BEEN PROVIDED BY THE CLIENT.

DISCLAIMERS:
THE DRAWING DOES NOT INDICATE OR IMPLY THE STRUCTURAL CONDITION OF THE EXISTING PROPERTY. THE DRAWINGS HAVE BEEN PREPARED FOR ASSISTANCE IN THE PREPARATION OF DETAILS FOR PLANNING AND BUILDING REGULATIONS PURPOSES ONLY. NO CHECK DIMENSIONS HAVE BEEN TAKEN; ALL DETAILS HAVE BEEN PROVIDED BY CLIENT.

THE USE OF PERMITTED DEVELOPMENT RIGHT IN PROPERTY IS SUBJECT TO INFORMATION PROVIDED BY THE OWNER REGARDING THE STATUS OF PROPERTY AS A DWELLING HOUSE AND THE DWELLING NOT BEING IN A CONSERVATION AREA, ANY DEVELOPMENT WITHOUT A CERTIFICATE OF LAWFULNESS OR PLANNING PERMISSION IS SOLELY AT OWNER'S RISK.

NO SITE SUPERVISION IS IMPLIED OR UNDERTAKEN UNLESS OTHERWISE SEPARATELY ARRANGED.
THE DRAWING DOES NOT INDICATE THE EXTENT OF ANY EXCAVATION WORKS AND THE CONTRACTOR IS TO DETERMINE THIS PRIOR TO SUBMITTING A QUOTATION FOR THE WORKS OR COMMENCING ANY WORKS.


THIS DRAWING IS COPYRIGHT AND MUST NOT BE TRACED OR COPIED IN ANY WAY OR FORM IN PART OR WHOLE BY ANY MEANS WHATSOEVER WITHOUT PRIOR WRITTEN CONSENT AND MAY ONLY BE USED BY THE PRESENT OWNER IN RELATION TO THE PROPERTY AS REFERRED TO ON THE DRAWING. THIS DRAWING MAY BE COPIED BY AN AUTHORISED OFFICER OF THE LOCAL PLANNING AUTHORITY WITH THE SOLE PURPOSE TO ASSIST IN THE DETERMINATION OF A PLANNING OR BUILDING REGULATIONS APPLICATION AND MAY NOT BE USED FOR ANY OTHER PURPOSE UNLESS OTHERWISE AGREED IN WRITING.

Key Notes:


The sole purpose of this application is focused on the Ground Floor Larger Extension (up to 6m from original wall) through Prior Approval Application.

There are no changes proposed to the Front of the House or at First Floor level in this application. Therefore no First Floor Plans or Front Elevations are provided.

The developments shown at first floor level have been approved [Ref: 17/00134/HOU] and are displayed throughout this application only for visual reference purpose of the overall development and no changes to the approved plans, elevations or materials are being subject to further evaluation.

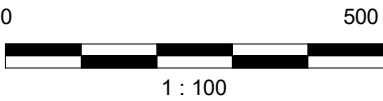

Revision	Date	Description	DRW	CHK	APP
A0	Date 1	Revision 1			

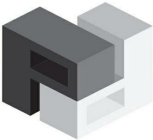

**Perception
Design Lab**

E17 . Walthamstow . London

PROJECT NAME
16-OAK-PA-01

DRAWING TITLE
Sections

SCALE @A3		CLIENT NAME					
1 : 100		Mansur Safdar					
FIRST ISSUE DATE		PROJECT STAGE		STATUS CODE			
01/16/21		Planning		P0			
Project	Originator	Volume	Level	Type	Role	Number	Revision
123OAK	PDL	XX	ZZ	DR	A	0006	A0