





**EXISTING REAR ELEVATION**




**EXISTING SIDE ELEVATION**

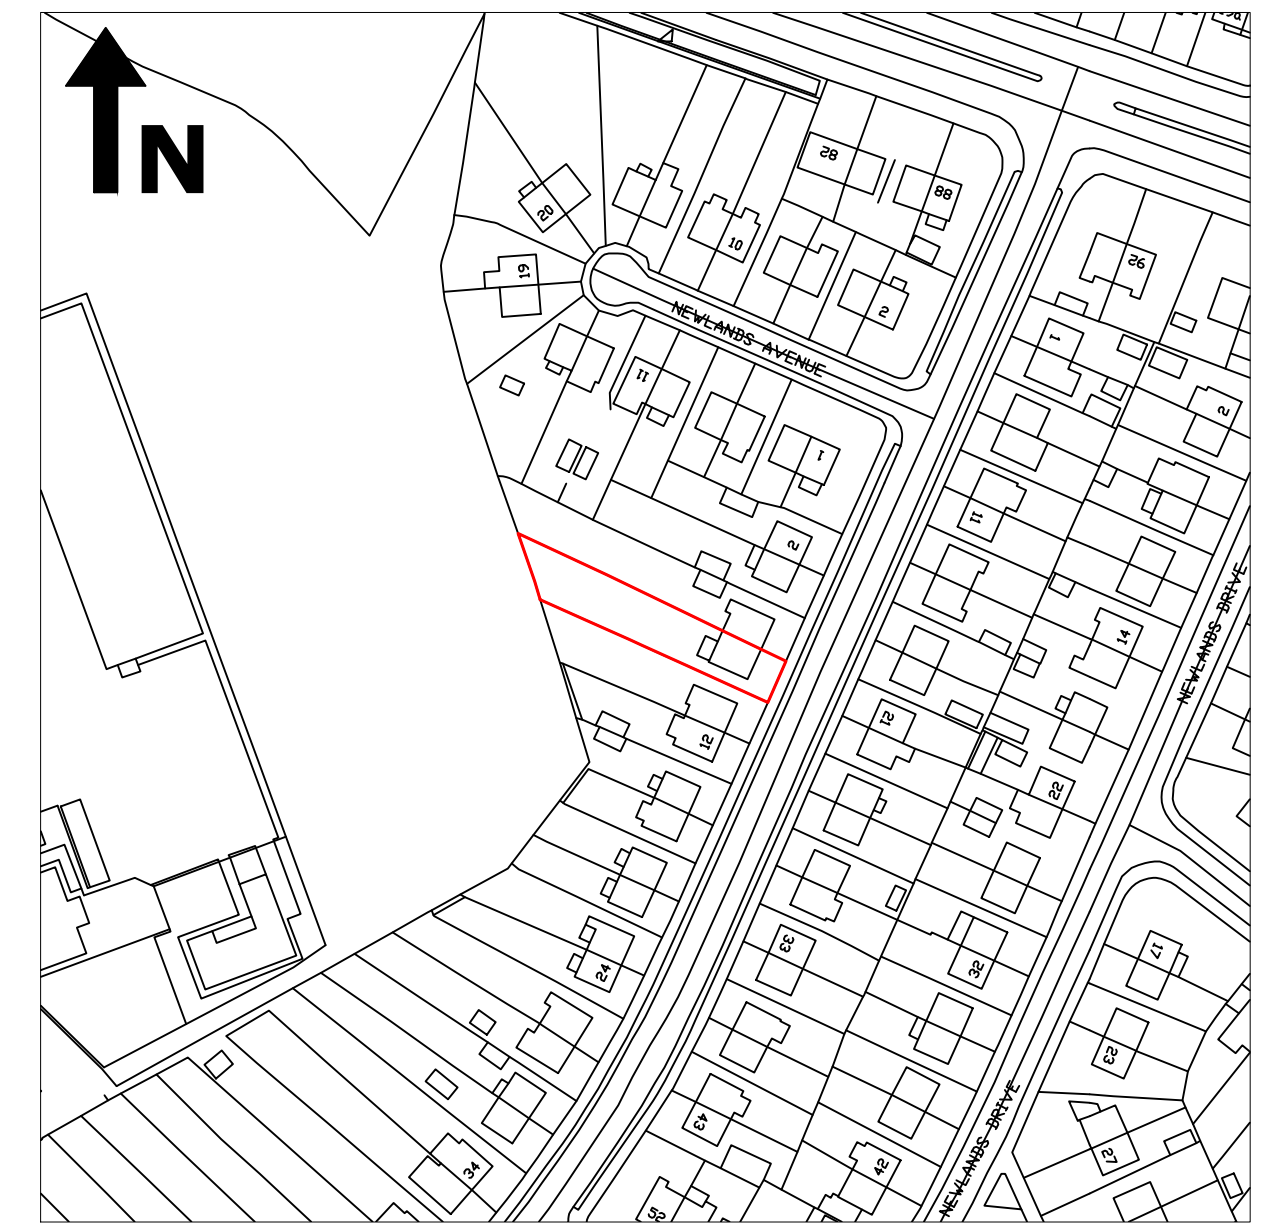



**LOCATION PLAN 1:1250**

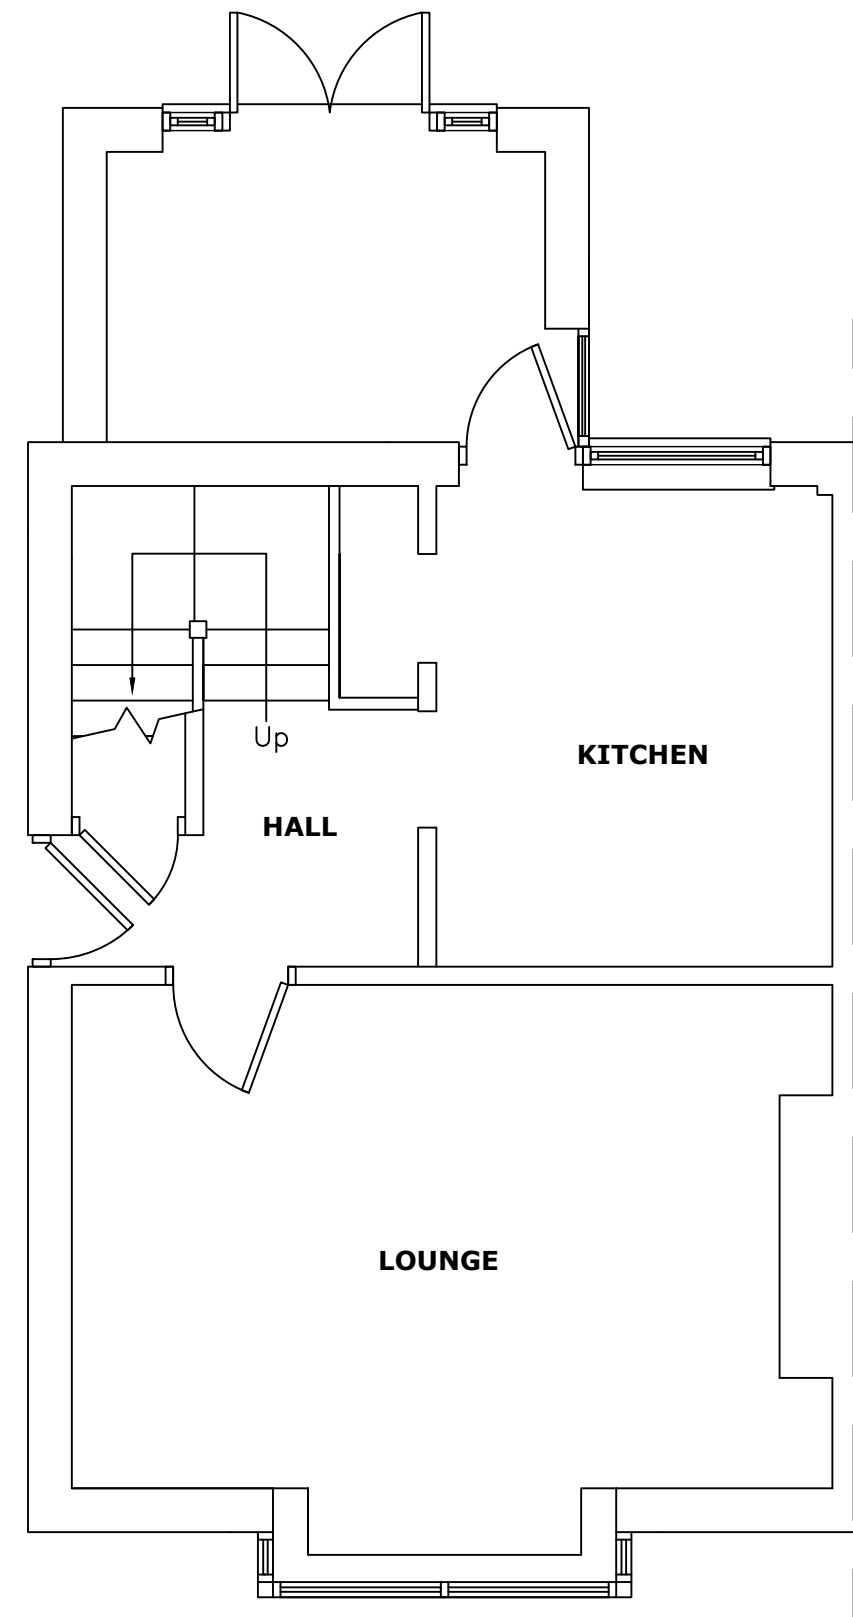

**EXISTING GROUND FLOOR PLAN**

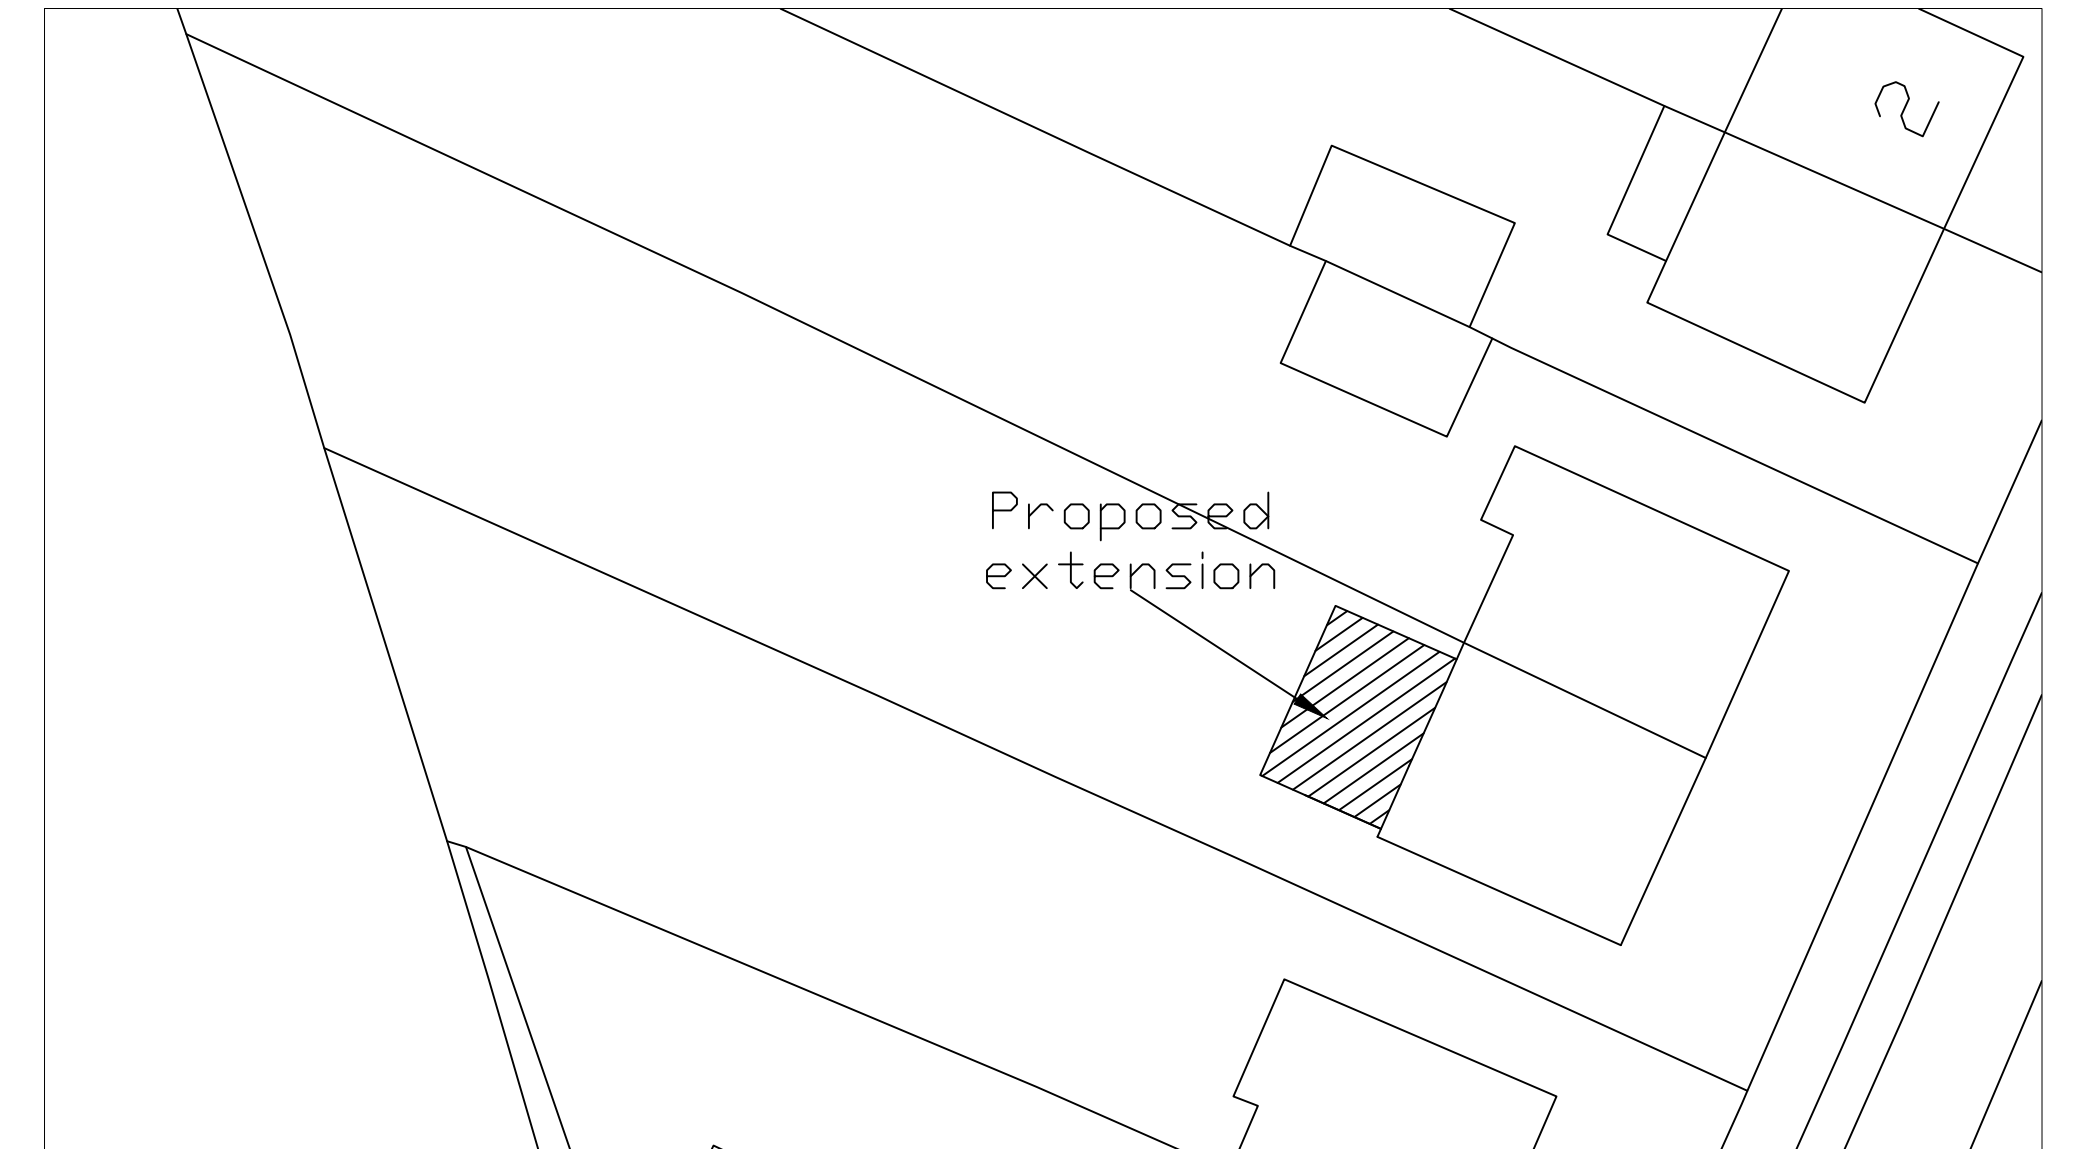

**SITE PLAN 1:200**

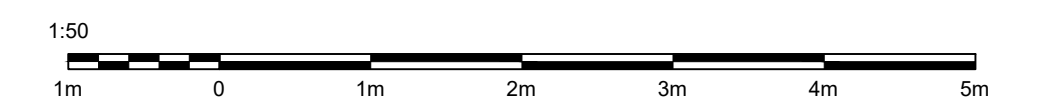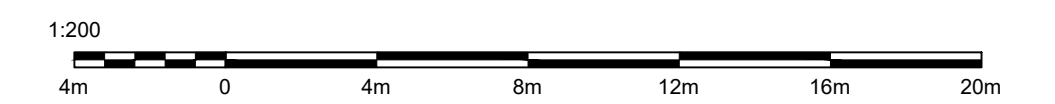


**The Old Co-op Building**  
 23 Hall Road  
 Sheffield S13 9AG  
 neil@plansforextensions.com  
 07756495241

**PROPOSED SINGLE STOREY REAR EXTENSION**

**FOR**  
**MR AND MRS BOOLER**  
**8 NEWLANDS ROAD**  
**SHEFFIELD S12 2FZ**

**DRAWING 1 OF 2**  
**EXISTING ELEVATIONS AND FLOOR PLANS**


**SCALE 1:50 AT A1**  
**DATE: JANUARY 2021**




**PROPOSED REAR ELEVATION**



**PROPOSED SIDE ELEVATION**

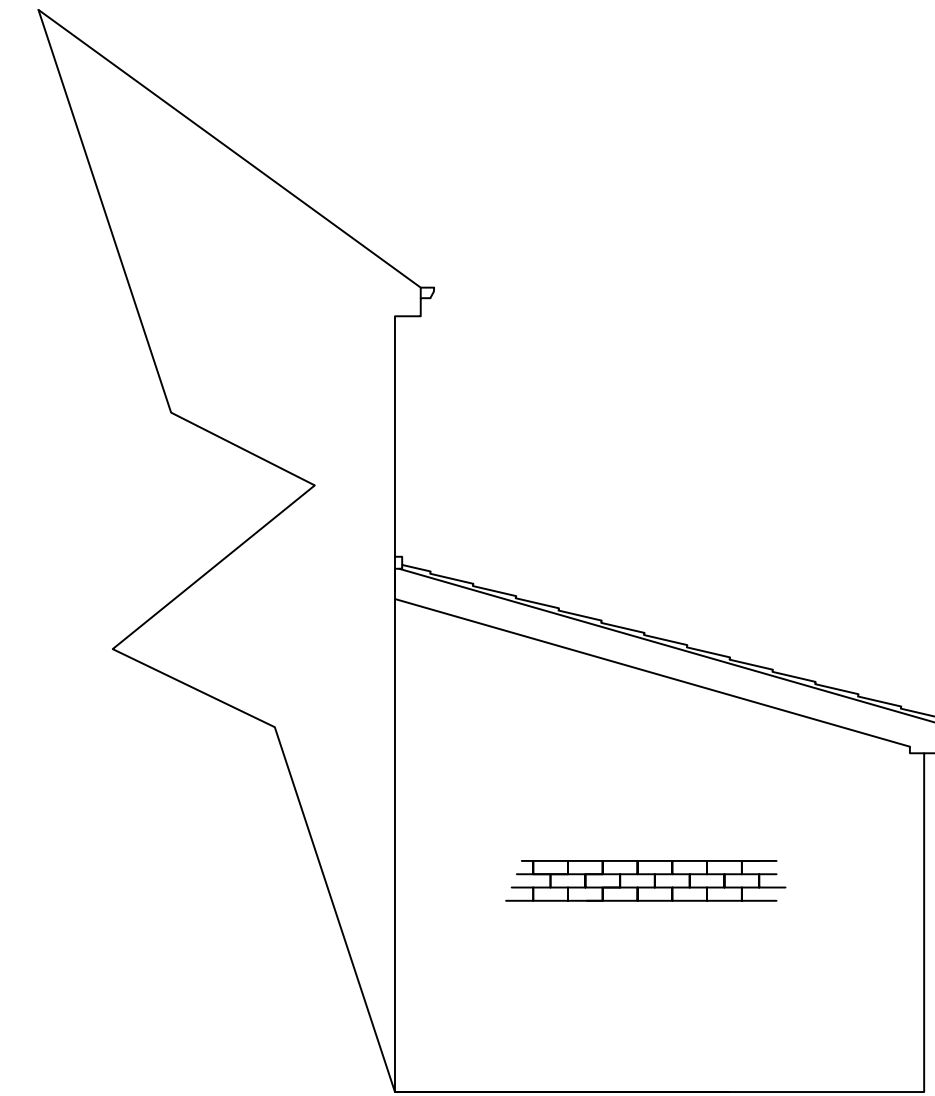

**PROPOSED SIDE ELEVATION**

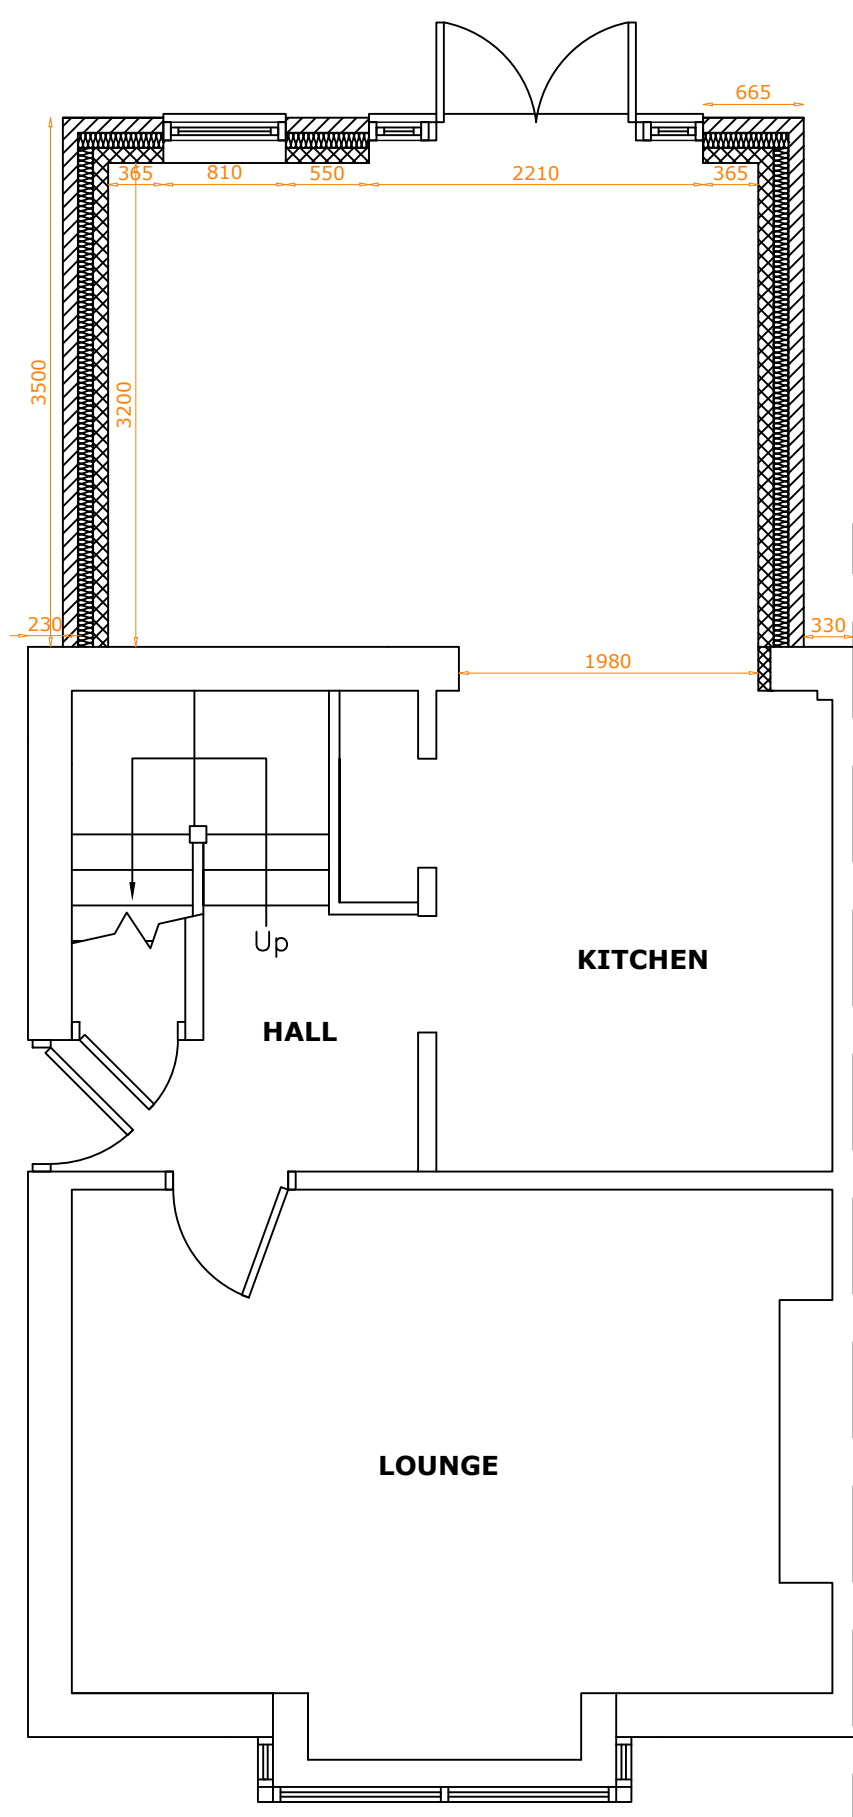

**PROPOSED GROUND FLOOR PLAN**




**The Old Co-op Building**  
 23 Hall Road  
 Sheffield S13 9AG  
 neil@plansforextensions.com  
 Plans For Extensions 07756495241

**PROPOSED SINGLE STOREY REAR EXTENSION**

**FOR**  
**MR AND MRS BOOLER**  
**8 NEWLANDS ROAD**  
**SHEFFIELD S12 2FZ**

**DRAWING 2 OF 2**  
**PROPOSED ELEVATIONS AND FLOOR PLANS**

**SCALE 1:50 AT A1**  
**DATE: JANUARY 2021**