

Notes:
All dimensions are to structural elements/openings, not finished surface, unless otherwise stated.


- Material Key:
- Horizontal timber cladding; black to match existing house
 - Composite timber bi-folder garage door with glazed elements; black
 - Parapet capping; dark grey
 - uPVC rainwater good; black
 - uPVC framed windows; dark grey frames
 - Solid composite timber door; black
 - Stone to match existing landscaping



West Elevation (Front)



North Elevation (Side)

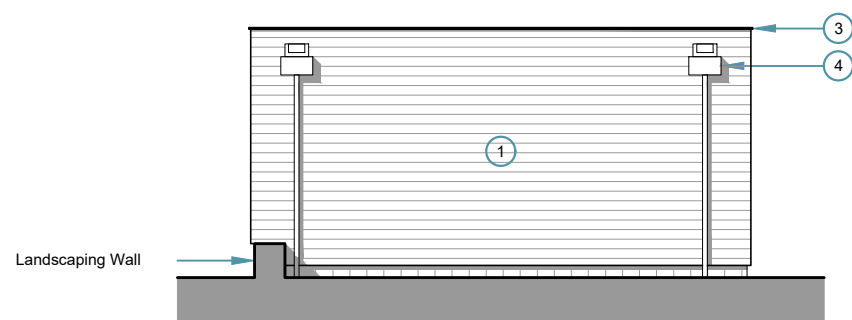

East Elevation (Rear)



South Elevation (Side)

Rev	Date	Details	Drawn	Checked
03	14.12.2020	Planning Issue	DS	JHF
02	07.12.2020	Amended to client comments	AJS	JHF
01	01.12.2020	Issued for client comment	AJS	JHF

SCROXTON & PARTNERS

Northampton - 01933 698 001 London - 0203 745 8018
northampton@scroxtonandpartners.co.uk london@scroxtonandpartners.co.uk

Client:
Mr Syngé

Project Name:
Millgate Barn

Site Address:
Millgate Barn | Radclive
Buckinghamshire
MK18 4AB

Drawing Number: 1206 SAP V2 XX DR A 30320 SO
Revision: 03

Drawing Title: Proposed Garage Elevations
Volume: V2

Project Lead: JHF
Stage: 3
Project Phase: Planning

Scale: 1:100
Paper: A3
1m 2m 3m 4m